

GROUND FLOOR PLAN

DETAIL

FRAMELESS GLASS BALUSTRADE
APPLICATION TO EDGE OF LIGHT WELL

EX-02


TYPE 1

Notes

....

KEY

- 1 LED EXTERNAL STRIP
- 2 Linear Drain with grill
Supplied by ACO or similar: tba by Architect
- 3 Polymer modified mortar
- 4 Permeable Resin Bonded Aggregates 20mm
thick on 30mm of 10mm open graded
macadam
- 5 Structural upstand
conc. upstand
- 6 1.1m high 21.5 toughened glass balustrade
structural fixing back to concrete upstand
- 7 Metal strip
provide edging for render finish below

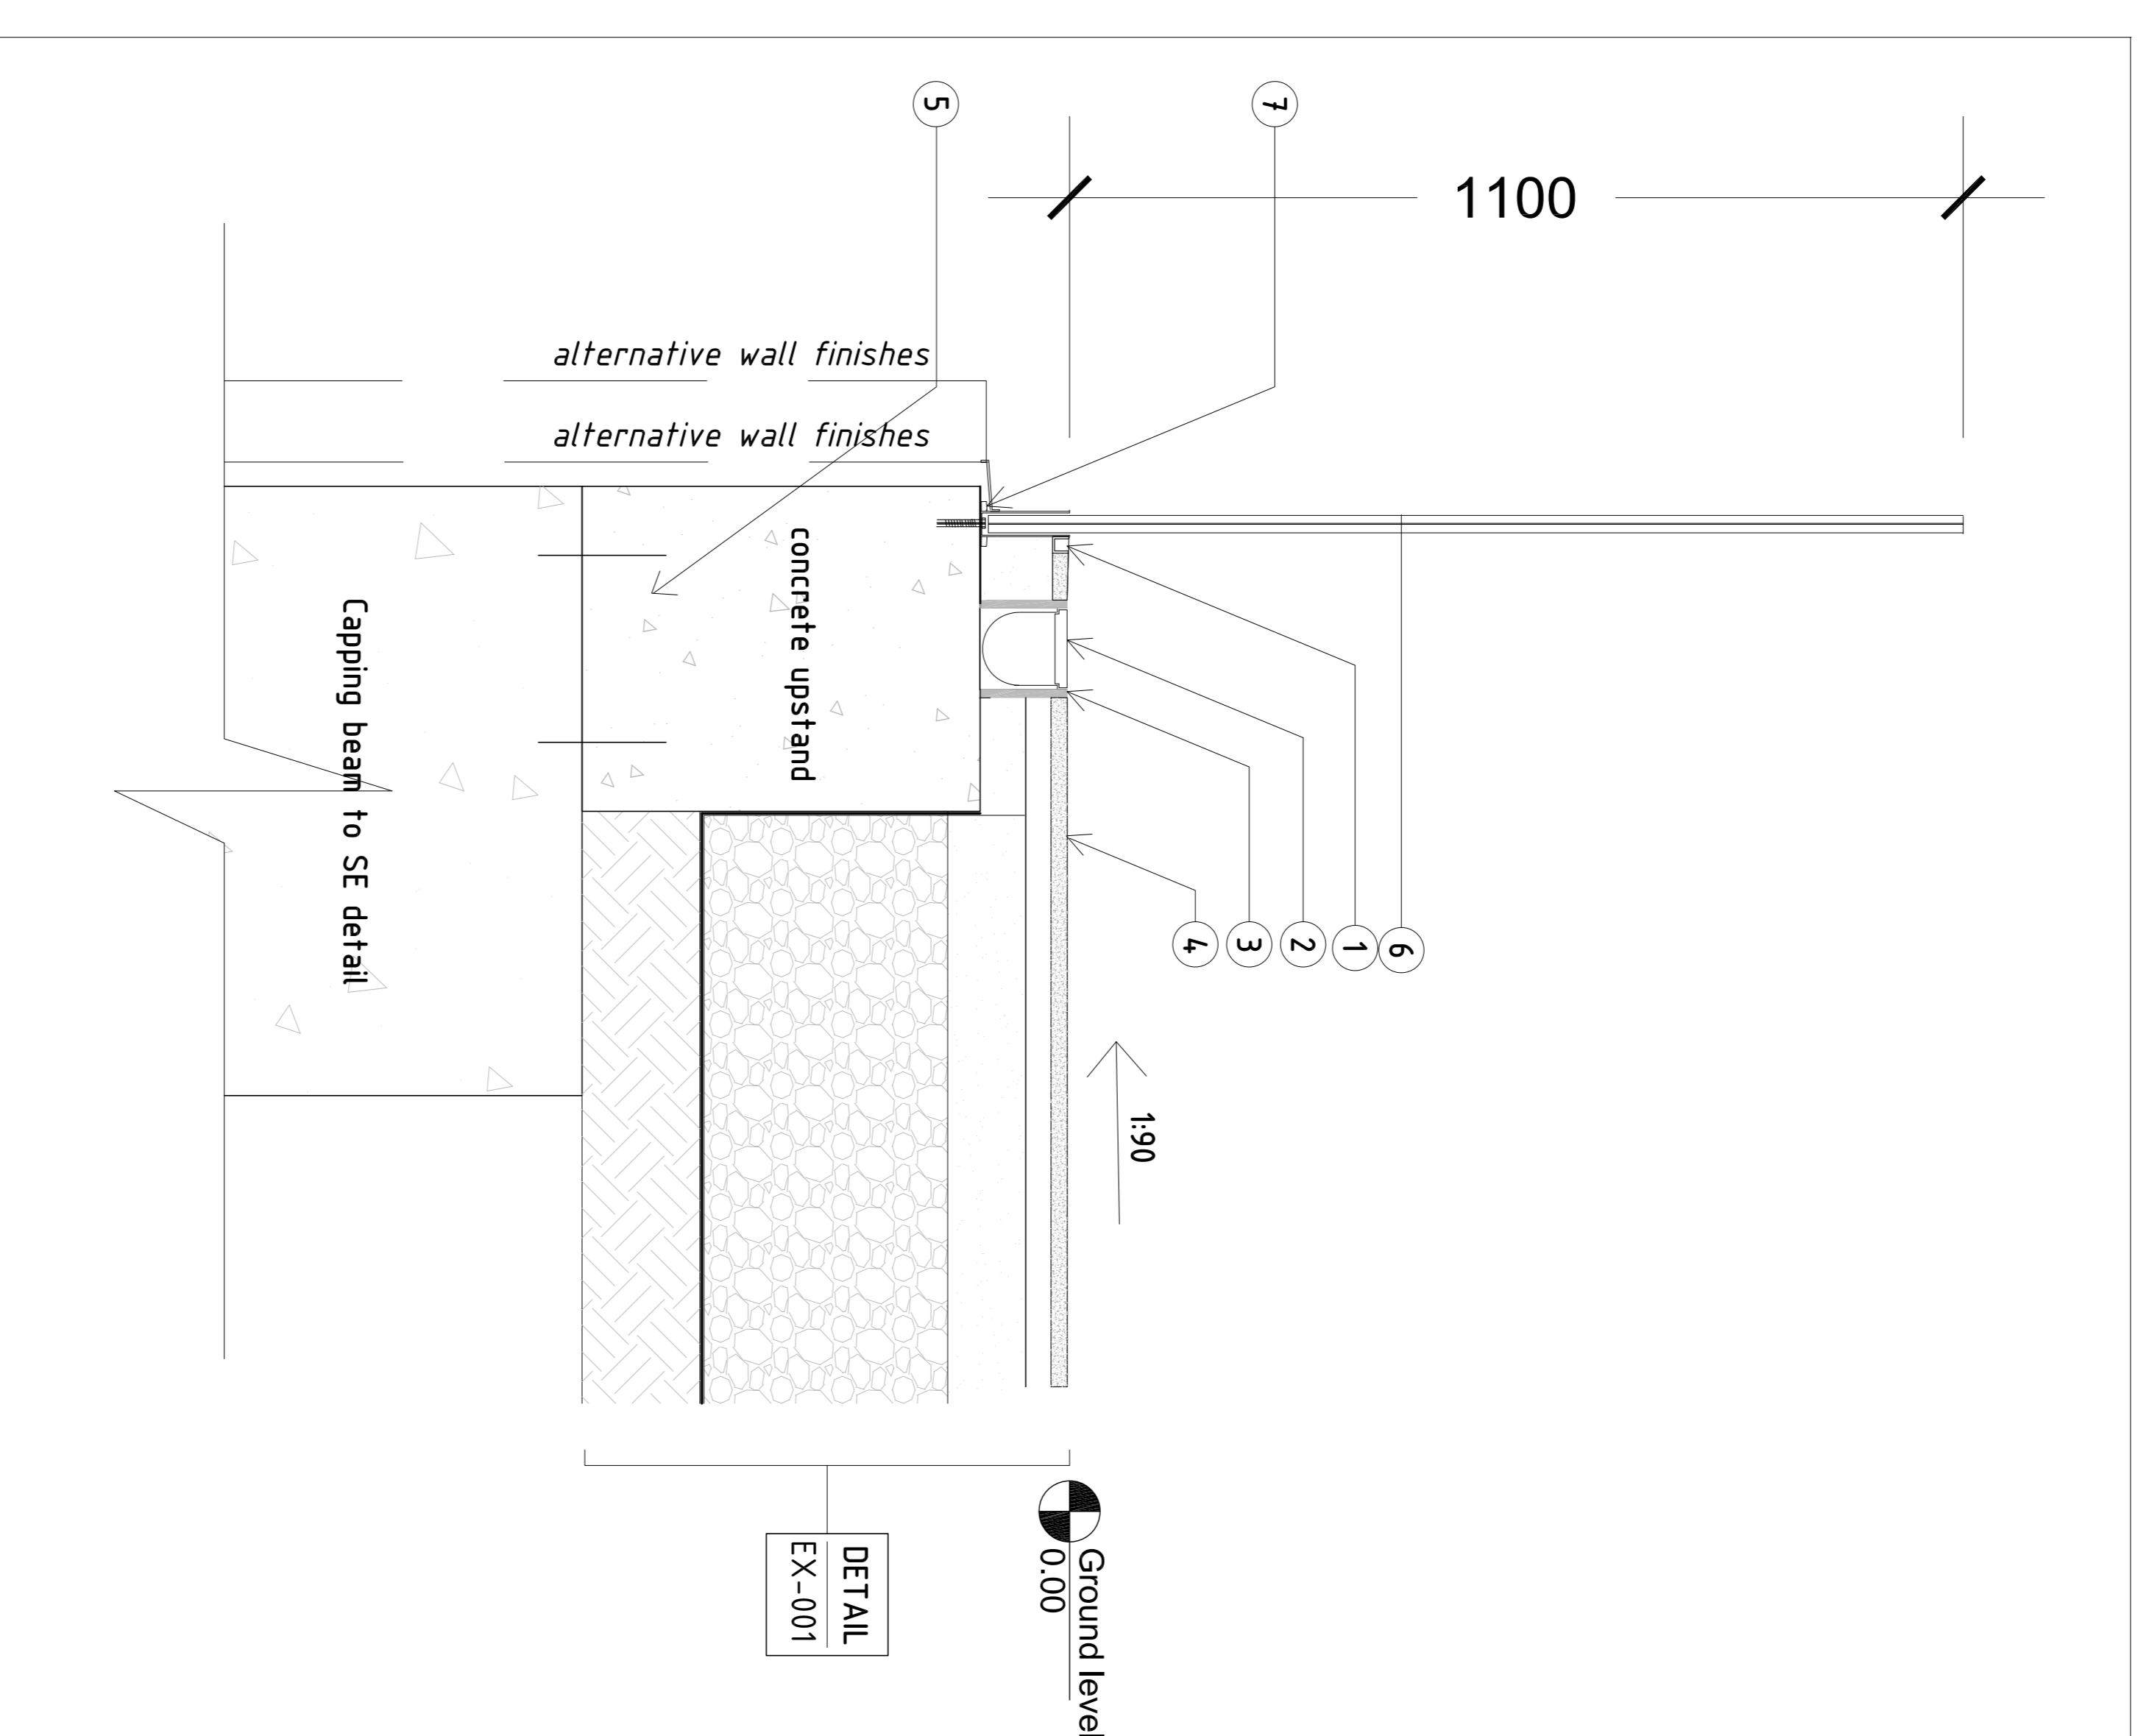

SECTION DETAIL 1
SCALE 1:5