


- 01 New black glazing panels to part of the shopfront.
- 02 New door set with integrated bomb blast film.
- 03 Internally illuminated projecting signage.
- 04 Internally illuminated ATM surrounds.
- 05 Letter box installed.
- 06 Consolidated nameplate.
- 07 Manifestation vinyl applied internally
- 08 Signage with internally illuminated hexagon.
- 09 Internally illuminated graphic.
- 10 Red illuminated 50mm strip.
- 11 New fascia/goal post.

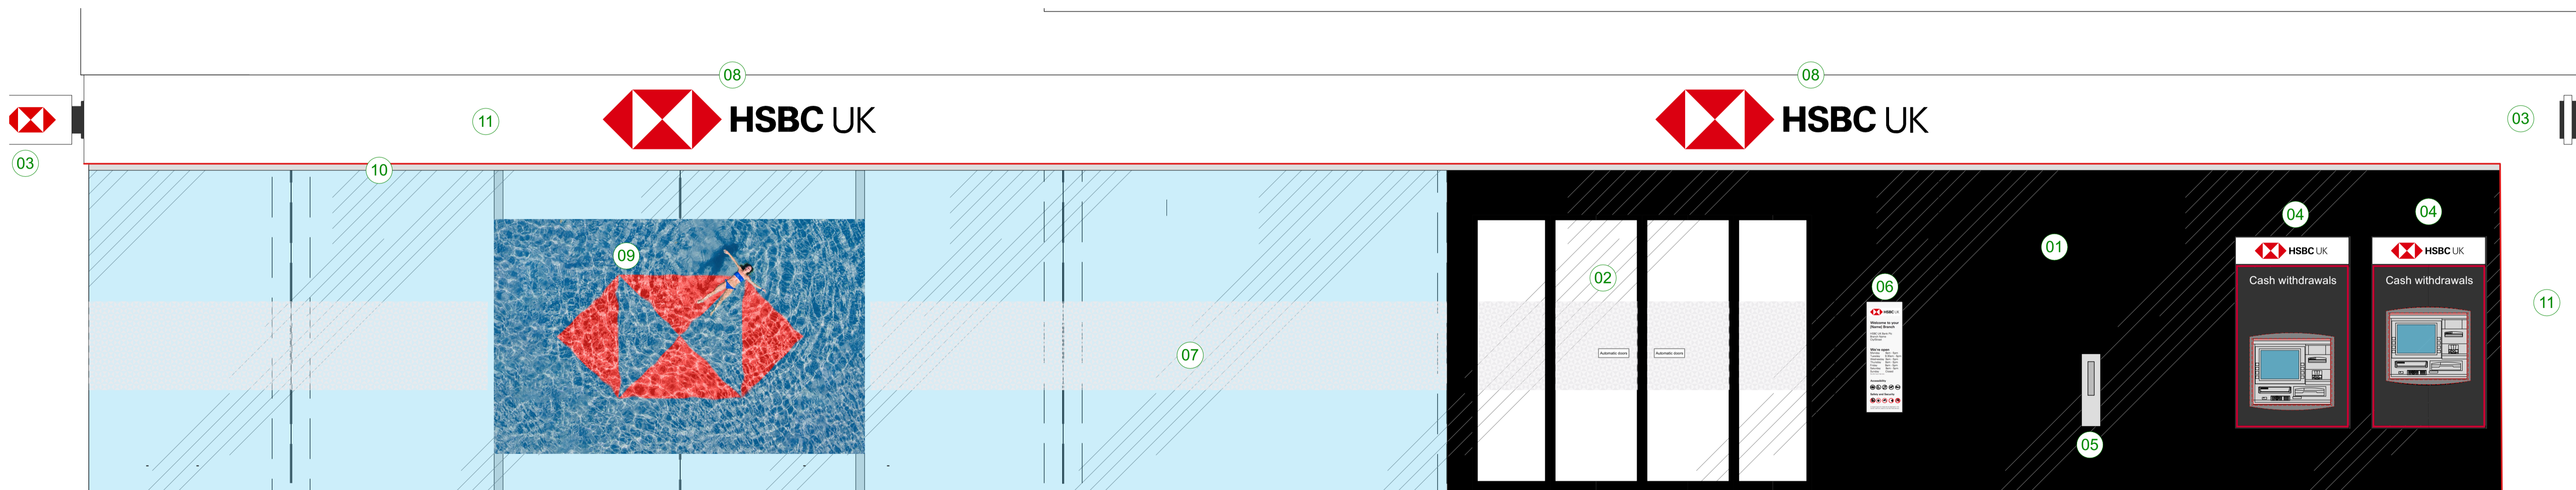

REVISION	BY	DATE	REVISION	BY	DATE

<b>PUBLIC</b>	
DRAWING: <b>Proposed Tottenham Court Road Elevation</b>	
DRAWING No. <b>20068 PA 25</b>	SCALE: 1:50 @ A3 1:25 @ A1
DRAWN BY / OFFICE: EAV Dorchester	REVISION: