
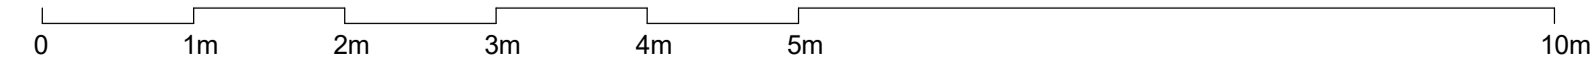


This drawing is to be read in conjunction with all relevant consultants' and specialists' drawings. Notify the Contract Administrator of any discrepancies before proceeding. Do not scale from this drawing. All dimensions are to be checked on site. This drawing is subject to copyright.

rev P01 by ds date 2022-06-06 chk sg
Initial issue - for planning

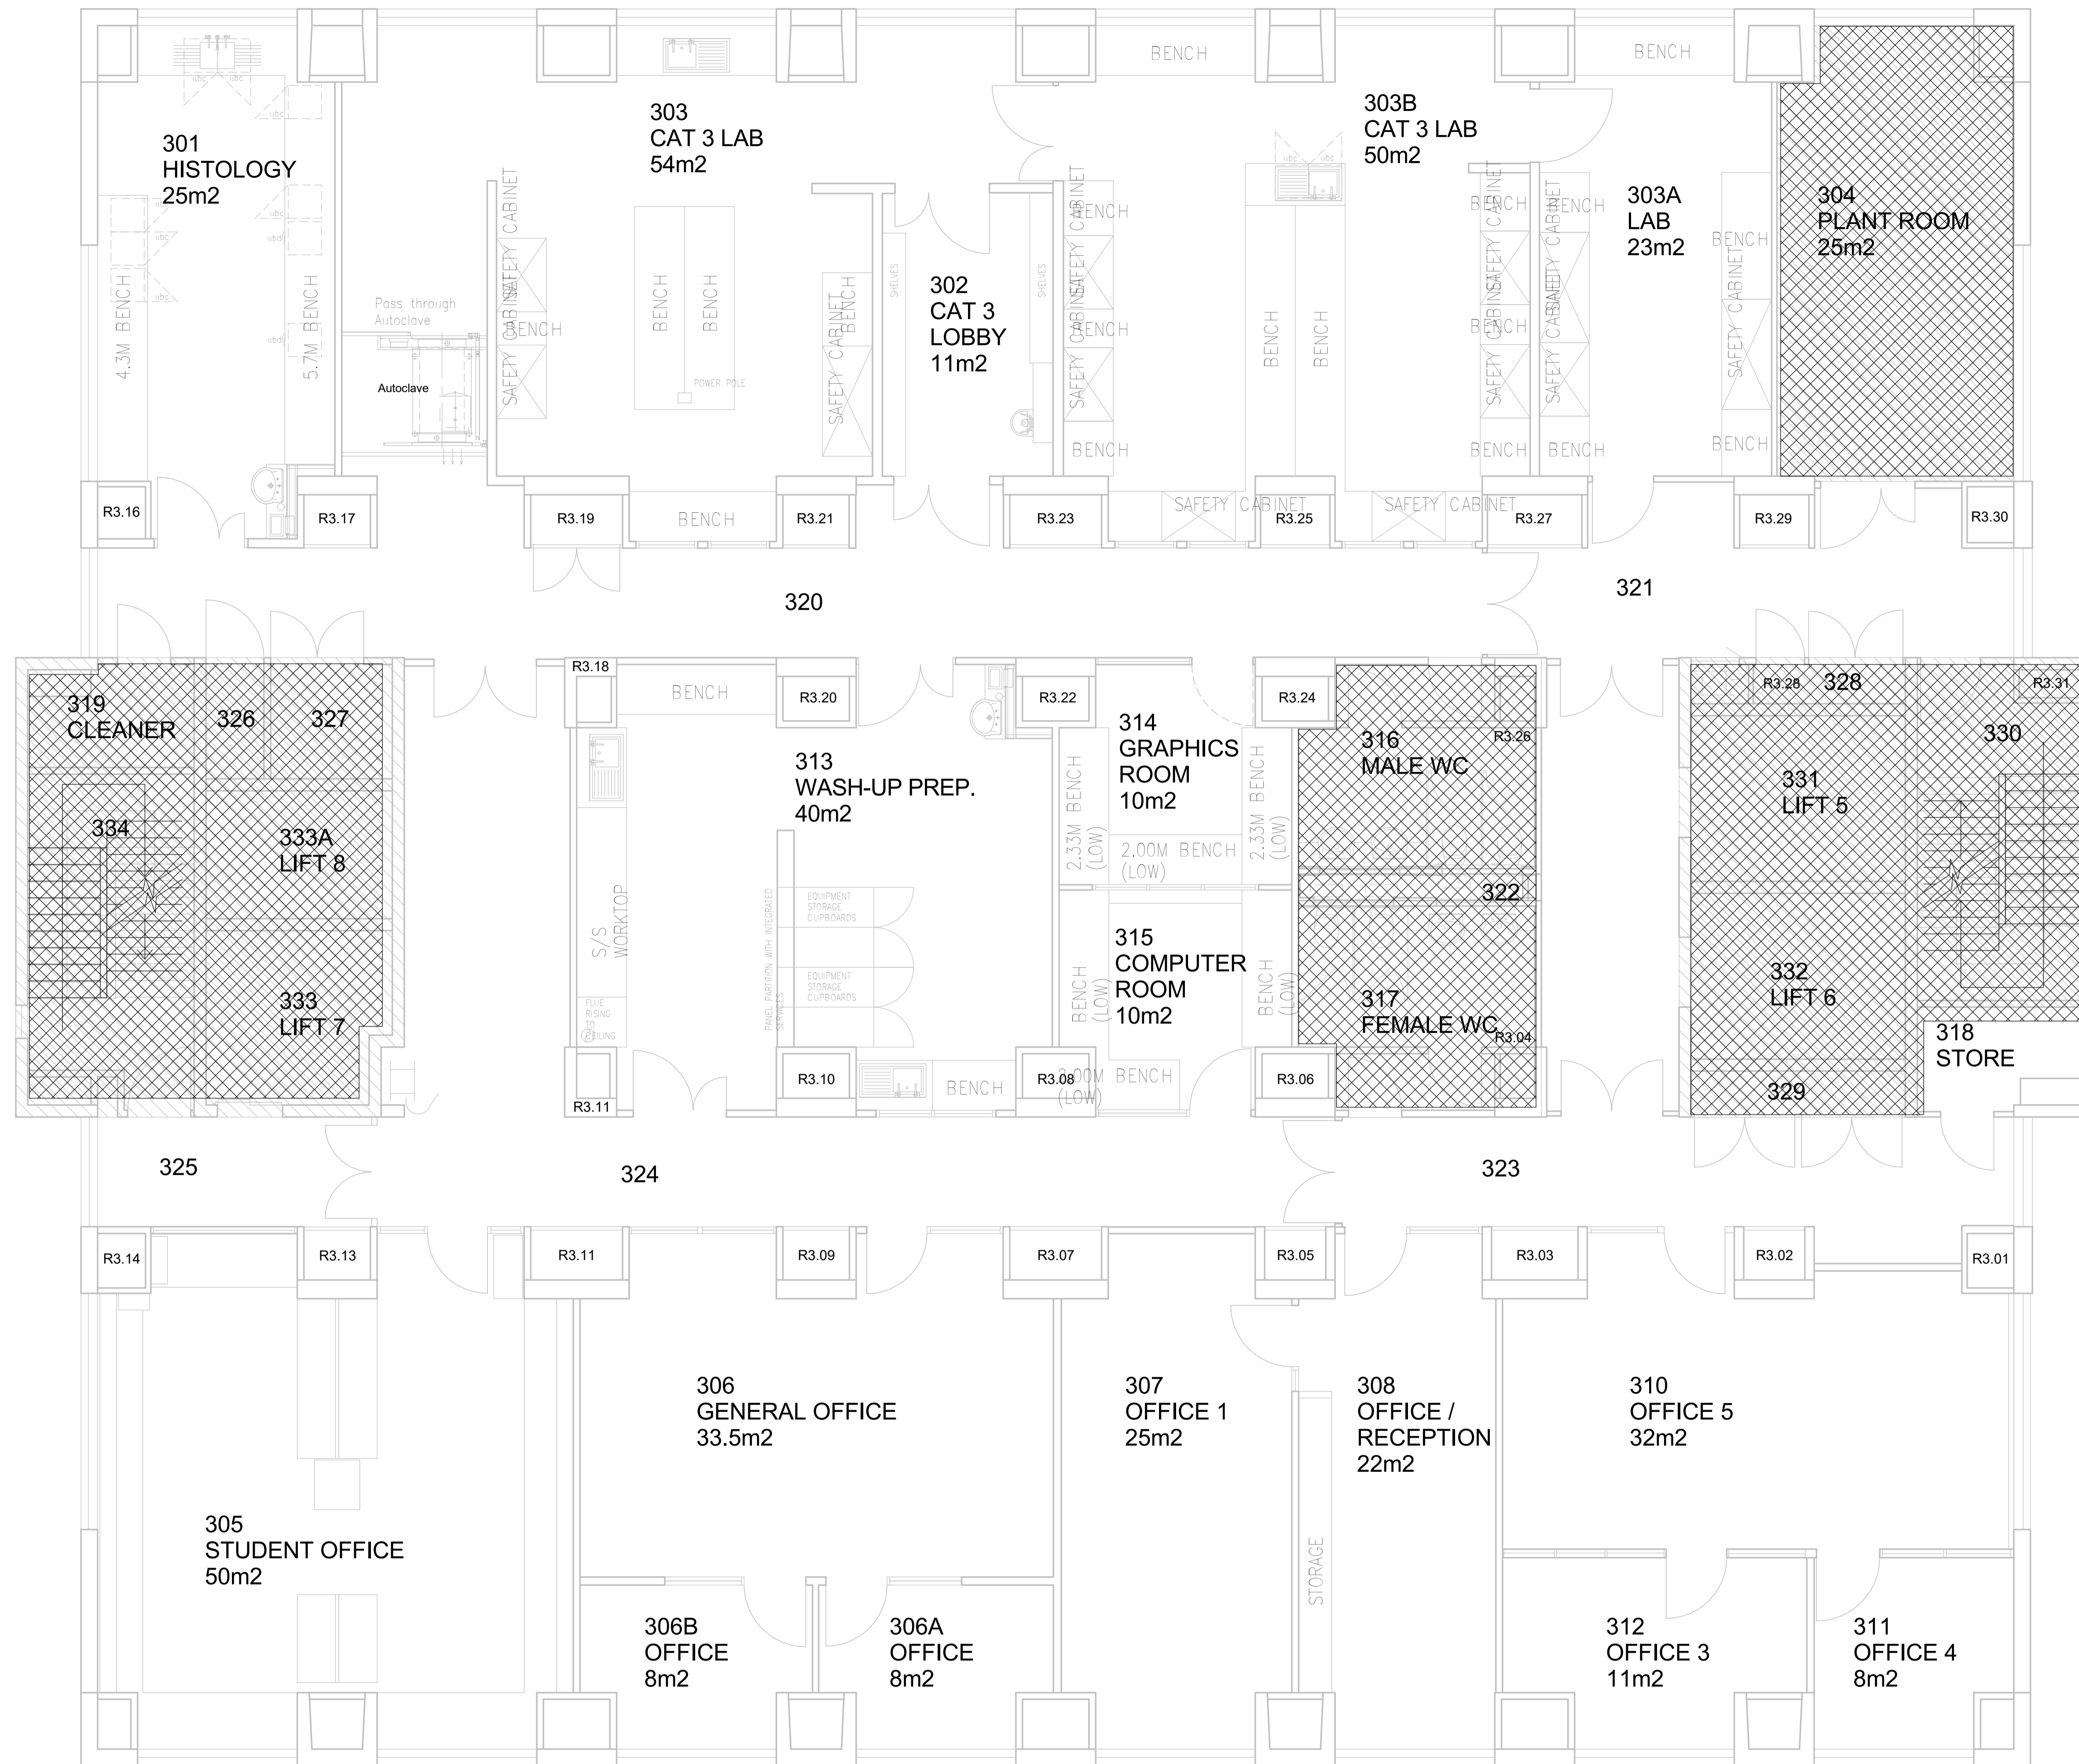

WILSON MASON
Wilson Mason LLP - Chartered Architects
8, New Concordia Wharf, Mill Street, London SE1 2BB
T 020 7637 1501 - www.wilsonmason.co.uk

client University College London
project Queen Square House Level 3 Redevelopment
drawing Level 3 - Existing GA Plan
1 : 50 at a1

For Tender 7022- L(1-)-37 P01