


This drawing is to be read in conjunction with all relevant consultants' and specialists' drawings. Notify the Contract Administrator of any discrepancies before proceeding. Do not scale from this drawing. All dimensions are to be checked on site. This drawing is subject to copyright.

rev P01 by ds date 2022-06-06 chg sg
Initial issue - for planning

- Group 1 items supplied and installed by contractor
- Group 2 items supplied by client and installed by contractor
- Group 3 items supplied and installed by client
- New partition
- W1 Wall type 1 - nom. 130mm plasterboard K10/125
- W2 Wall type 2 - nom. 124mm shaftwall K10/126
- W2 Lining type 1 IWL K10/156
- Refer to R series drawings for full setting out and detail

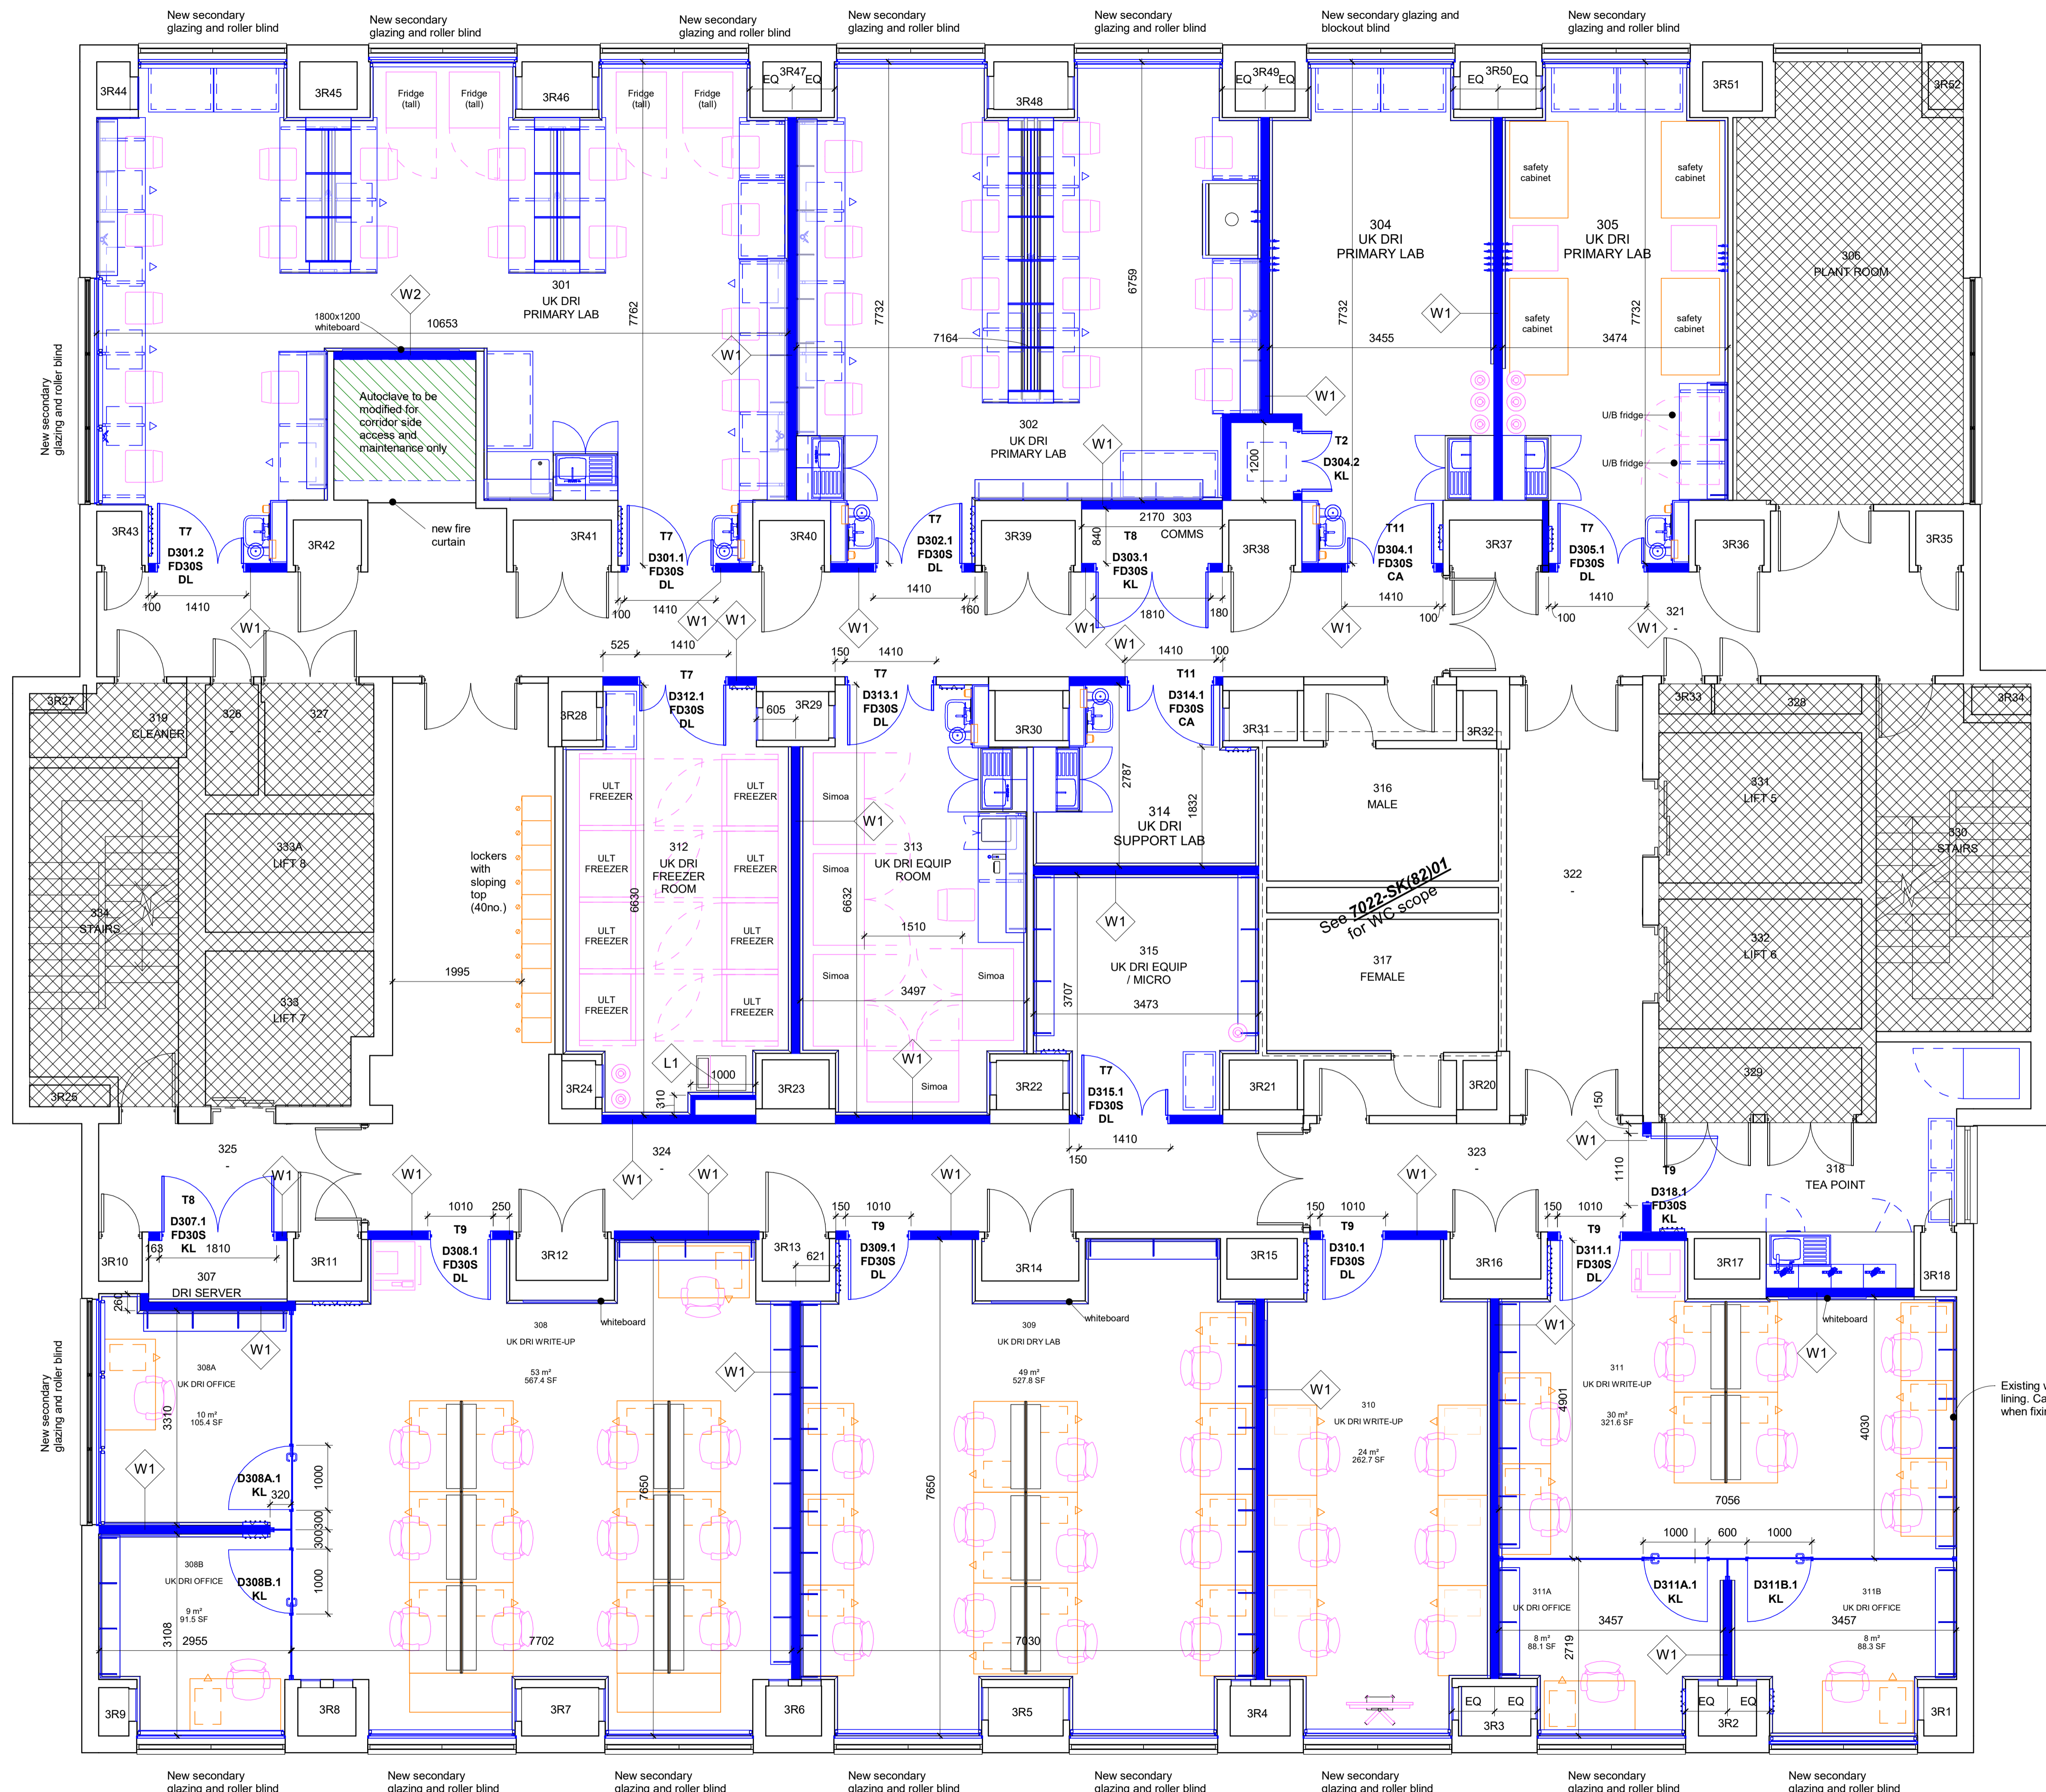

Existing windows behind lining. Care to be taken when fixing new shelving.

WILSON MASON

Wilson Mason LLP - Chartered Architects
8, New Concordia Wharf, Mill Street, London SE1 2BB
T 020 7637 1501 - www.wilsonmason.co.uk

client University College London
project Queen Square House Level 3 Redevelopment

drawing 3RD FLOOR - PROPOSED GA

1 : 50 at a1
For Tender 7022- L(1-)-38 P01