


GUILLOTINE WINDOW

Two-leaf telescopic door with fixed panel
 Dimensions to be checked with the supplier

GUILLOTINE WINDOW

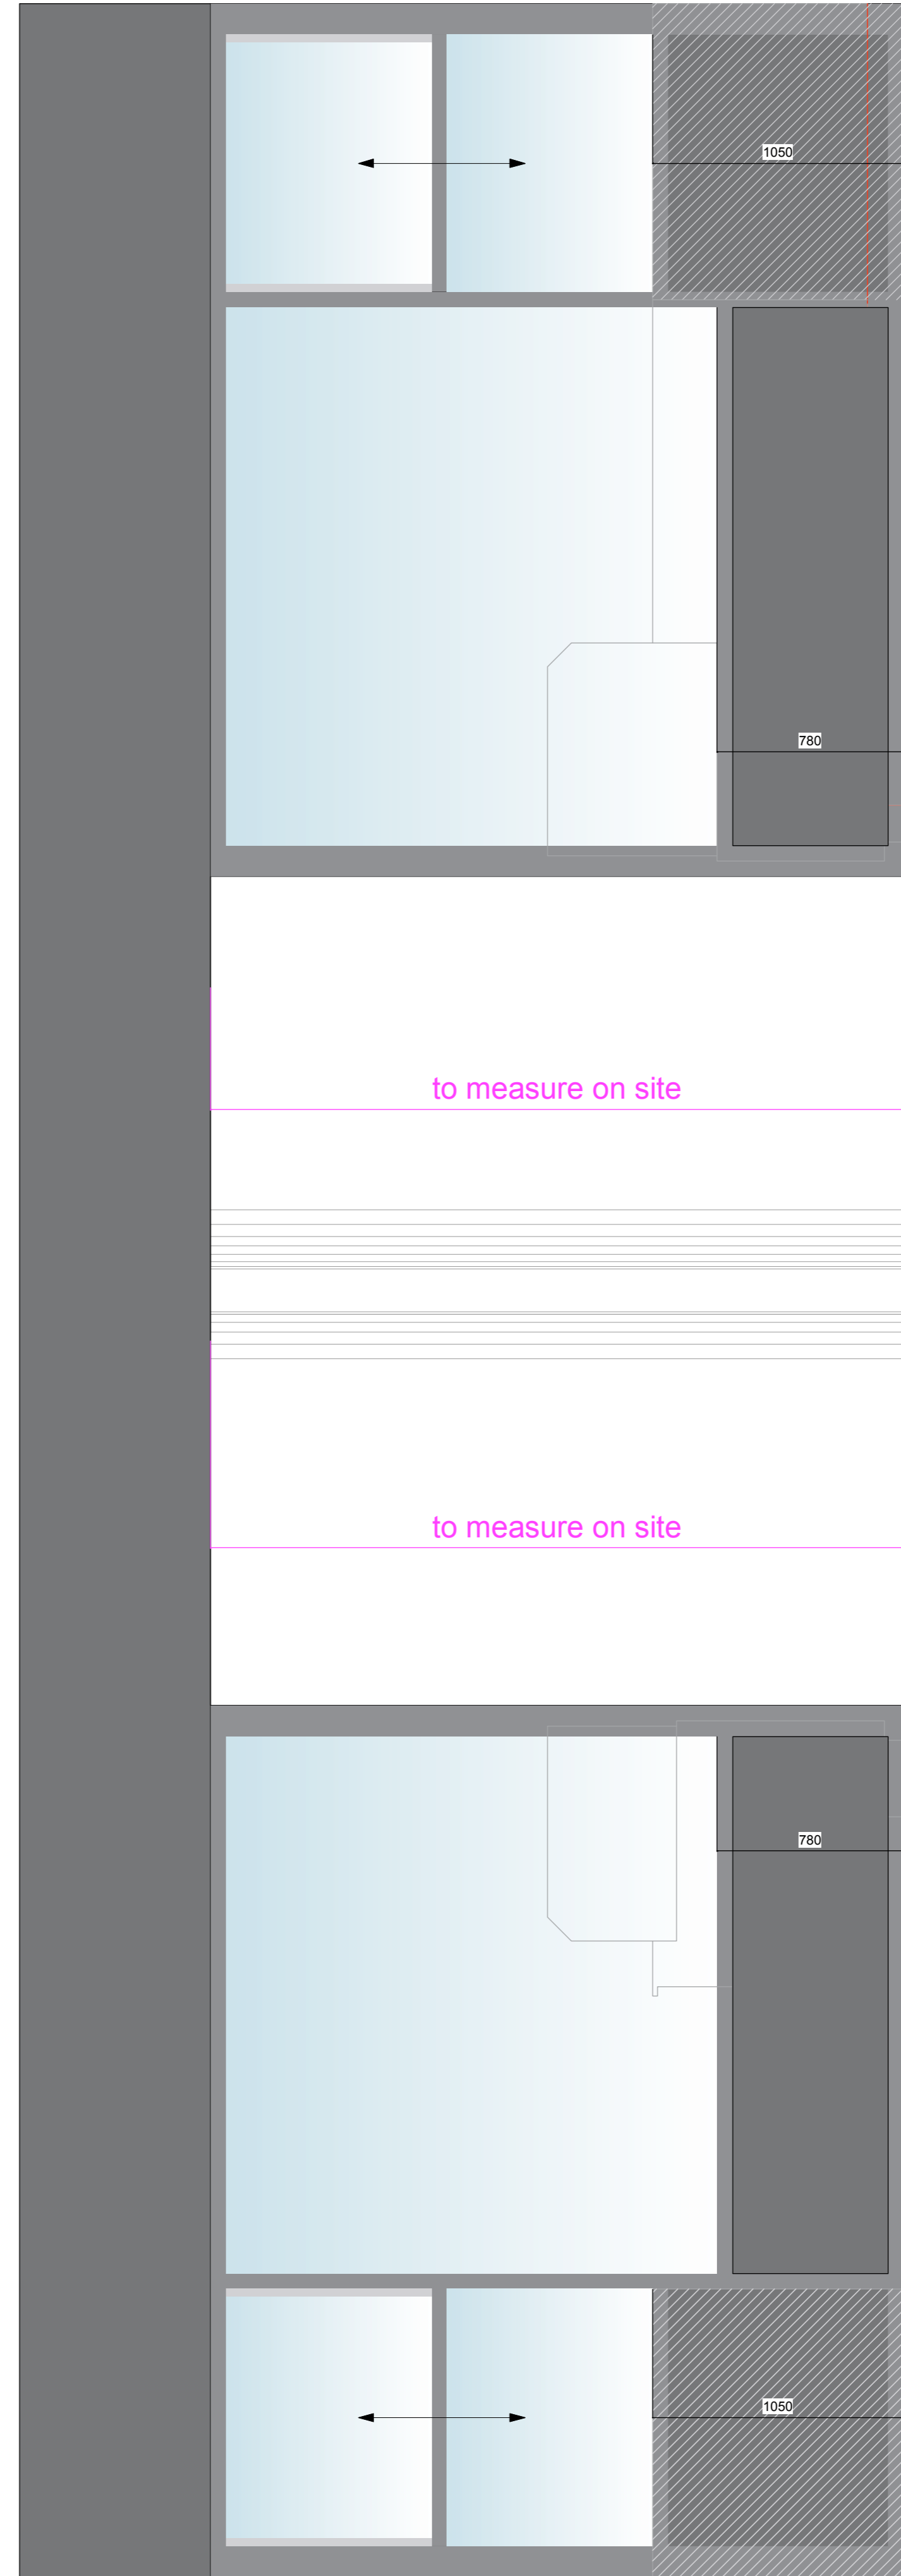

GUILLOTINE WINDOW

Two-leaf telescopic door with fixed panel
 Dimensions to be checked with the supplier

GUILLOTINE WINDOW

Marisco
 The Brunswick Centre; London

dossier
 6030

Dhr. Karel Schrijvers | 0044/74.88.413.603 | karels99@gmail.com



DRIES 160, 1861 MEISE
 tel 02/272.43.43
 fax 02/272.43.44
 info@frigomil.be

SHOP FRONT
 WINDOW-GUILLOTINE WINDOW-AUTOMATIC SLIDING DOOR

datum 28/06/2022 schaal 1/20 echelle design BLOCO Ronny Blommaert

voor akkoord pour accord

dit plan is eigendom van de firma frigomil en mag niet gecopieerd, noch aan derden worden overhandigd
 ce plan est la propriété de la firme frigomil et il ne peut être reproduit ni remis a des tiers sans sa permission

