
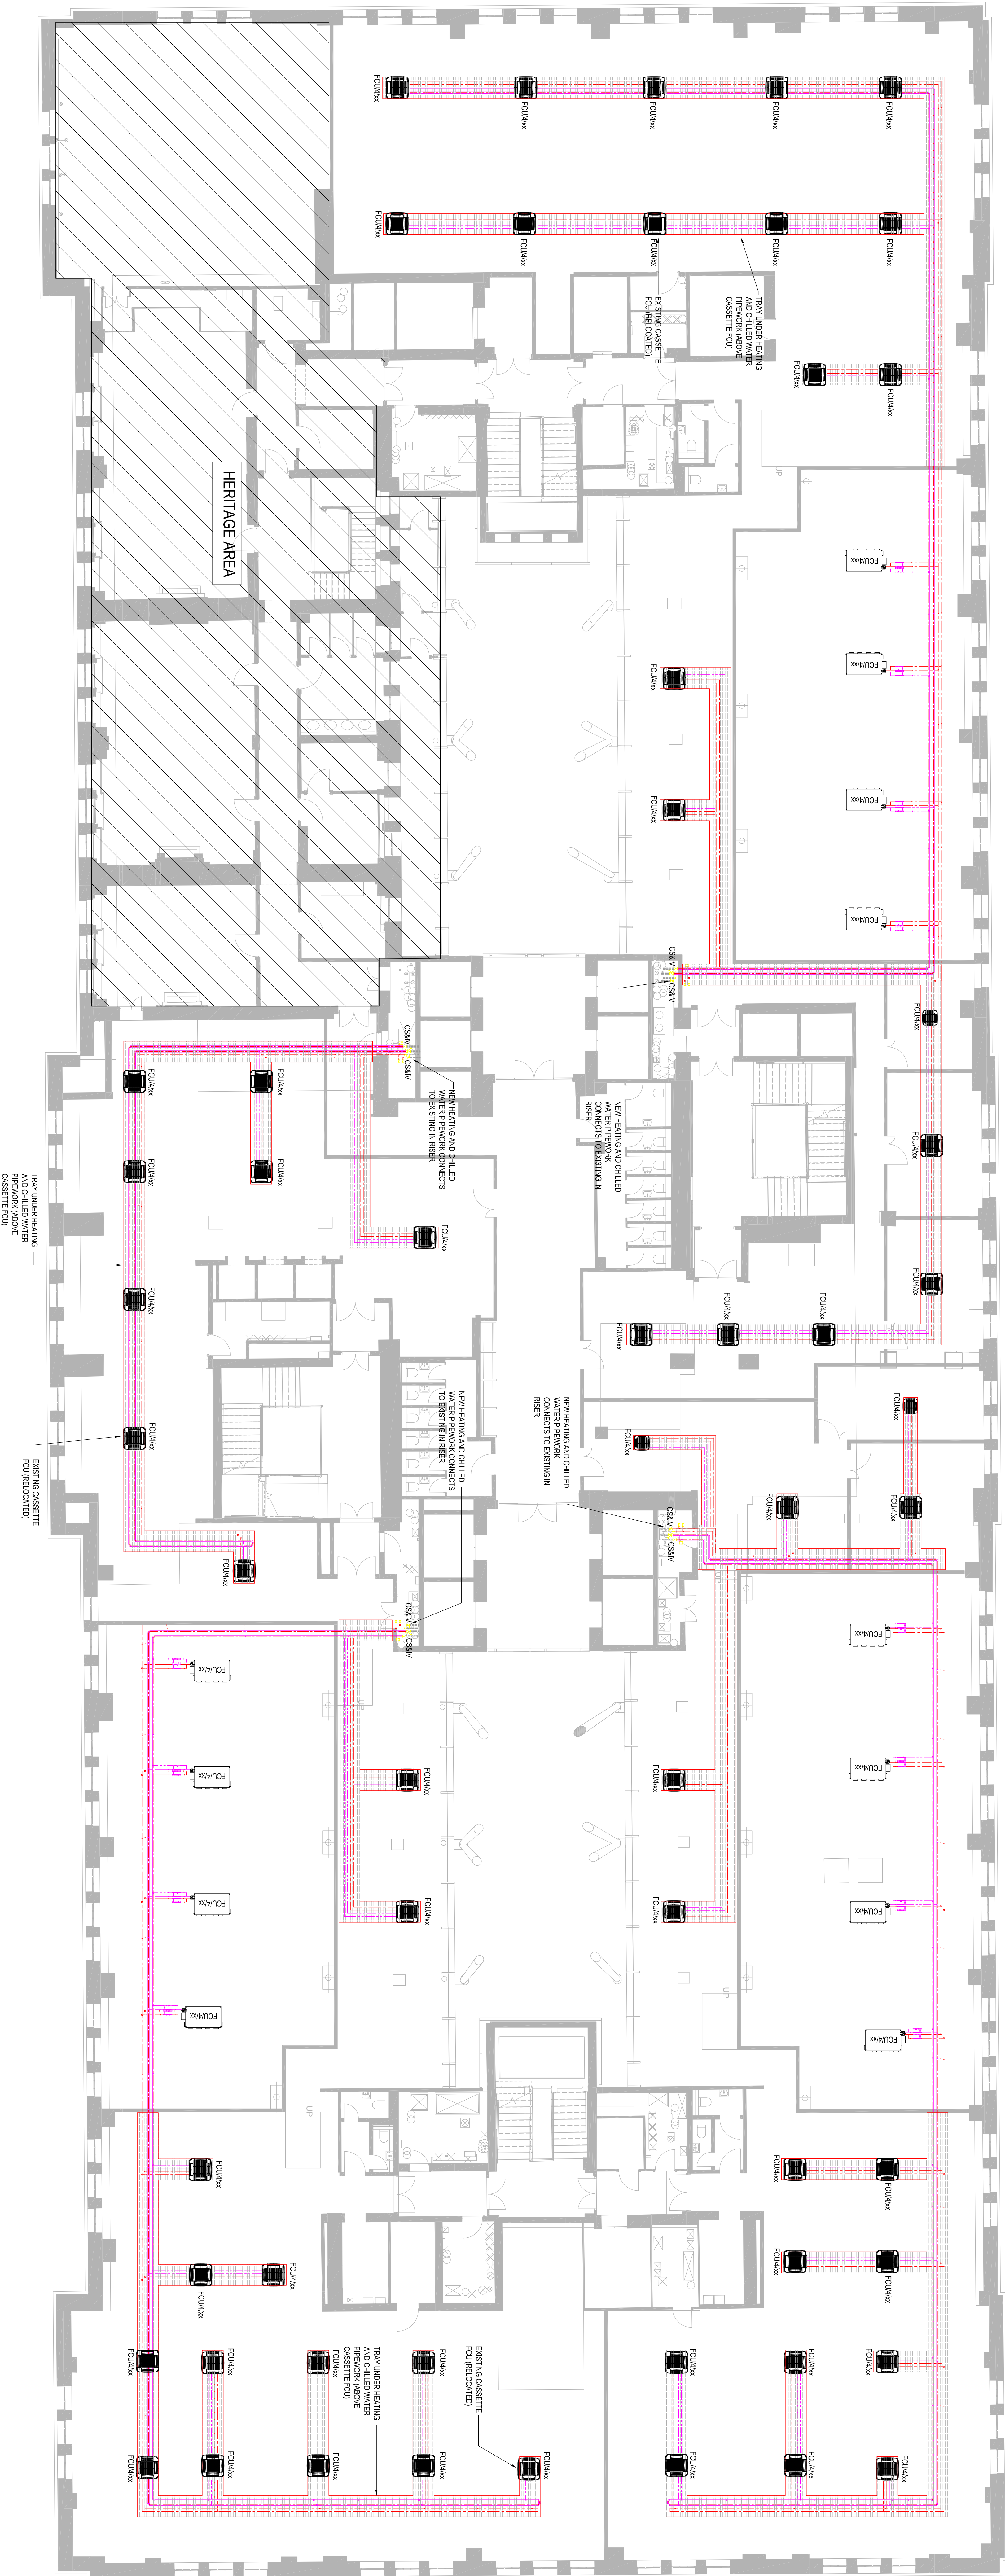
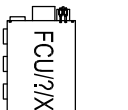


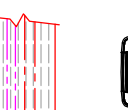


LEGEND

 FAN COIL UNIT MOUNTED WITHIN CEILING VOID

 EXISTING RELOCATED CASSETTE FAN COIL UNIT

 HEATING AND CHILLED WATER PREWORK WITHIN TRAY

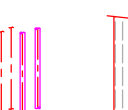 HEATING AND CHILLED WATER PREWORK WITHIN CEILING VOID

DATE: 20/07/2022
DRAWN BY: J.T.
SCALE: 1:100@A0

PROJECT: OXFORD VICTORIA HOUSE
DRAWING TITLE: LEVEL 4 HEATING AND CHILLED WATER LAYOUT

CLIENT: OXFORD VICTORIA HOUSE
PROJECT: VICTORIA HOUSE, OXFORD, WC1B 4DA

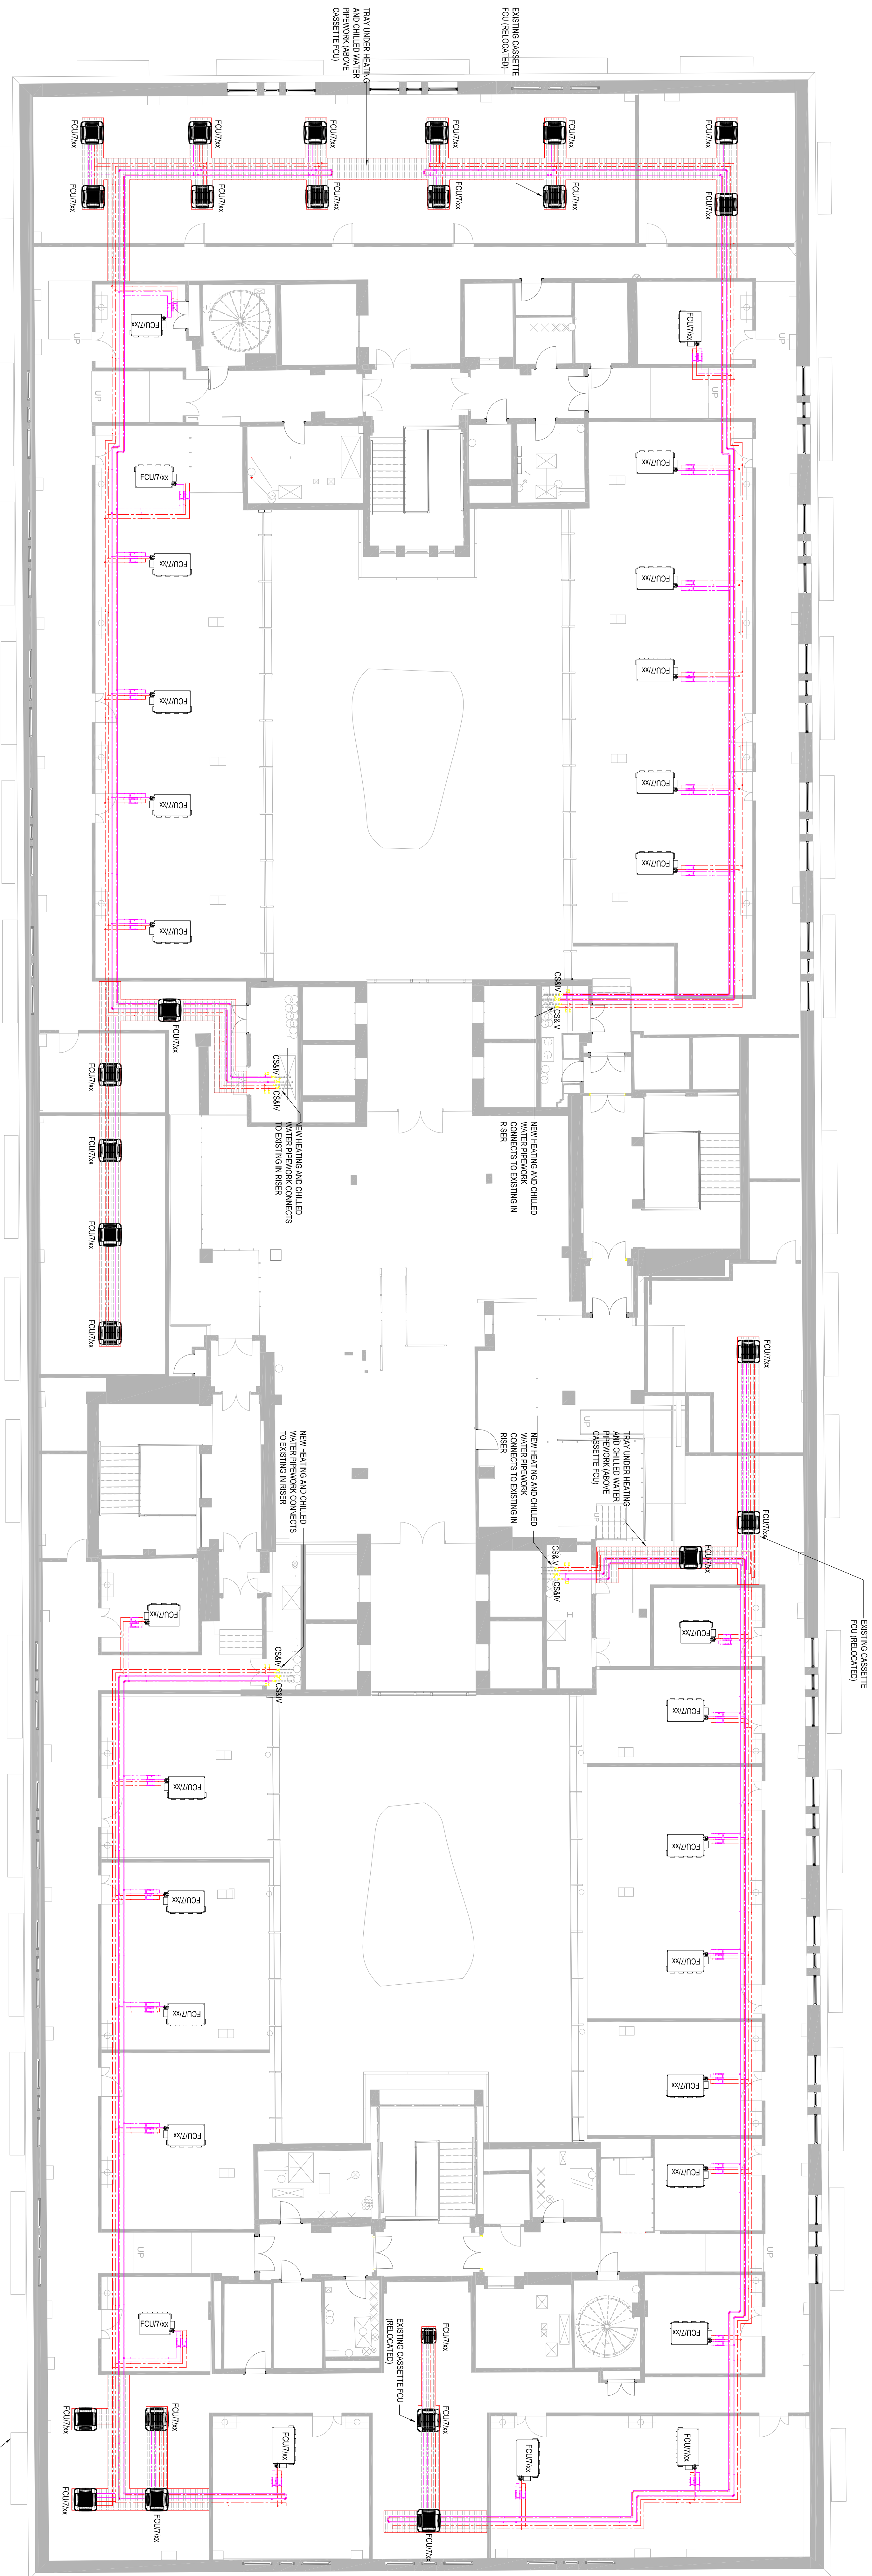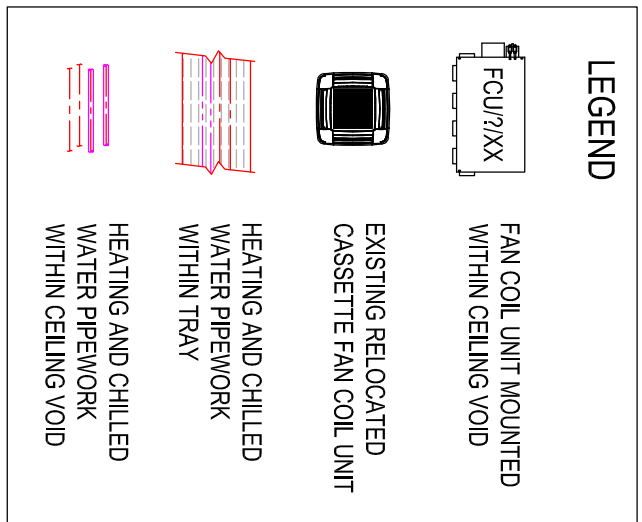

TS-01	14/04/2022	INFORMATION ISSUE	14.0	MAT
SR-01	05/04/2022	INFORMATION ISSUE	13.0	MAT
SR-01	05/04/2022	INFORMATION ISSUE	12.0	MAT

INFORMATION

THIS DRAWING IS COPYRIGHT © KJ TAIT LTD. ALL RIGHTS RESERVED. NO PART OF THIS DRAWING MAY BE REPRODUCED OR TRANSMITTED IN ANY FORM OR BY ANY MEANS, WITHOUT PERMISSION IN WRITING FROM KJ TAIT LTD.

KJ TAIT
1 Broomfield Way
T: 01452 850000
F: 01452 850001
E: info@kj-tait.com
W: www.kj-tait.com

PROJECT INFORMATION
CLIENT: OXFORD VICTORIA HOUSE
PROJECT: VICTORIA HOUSE, OXFORD, WC1B 4DA
DRAWING INFORMATION
DRAWING TITLE: LEVEL 7, HEATING AND CHILLED WATER LAYOUT

DATE: 15 JUN 22	SCALE: 1:50	DATE: 15 JUN 22	SCALE: 1:50
