




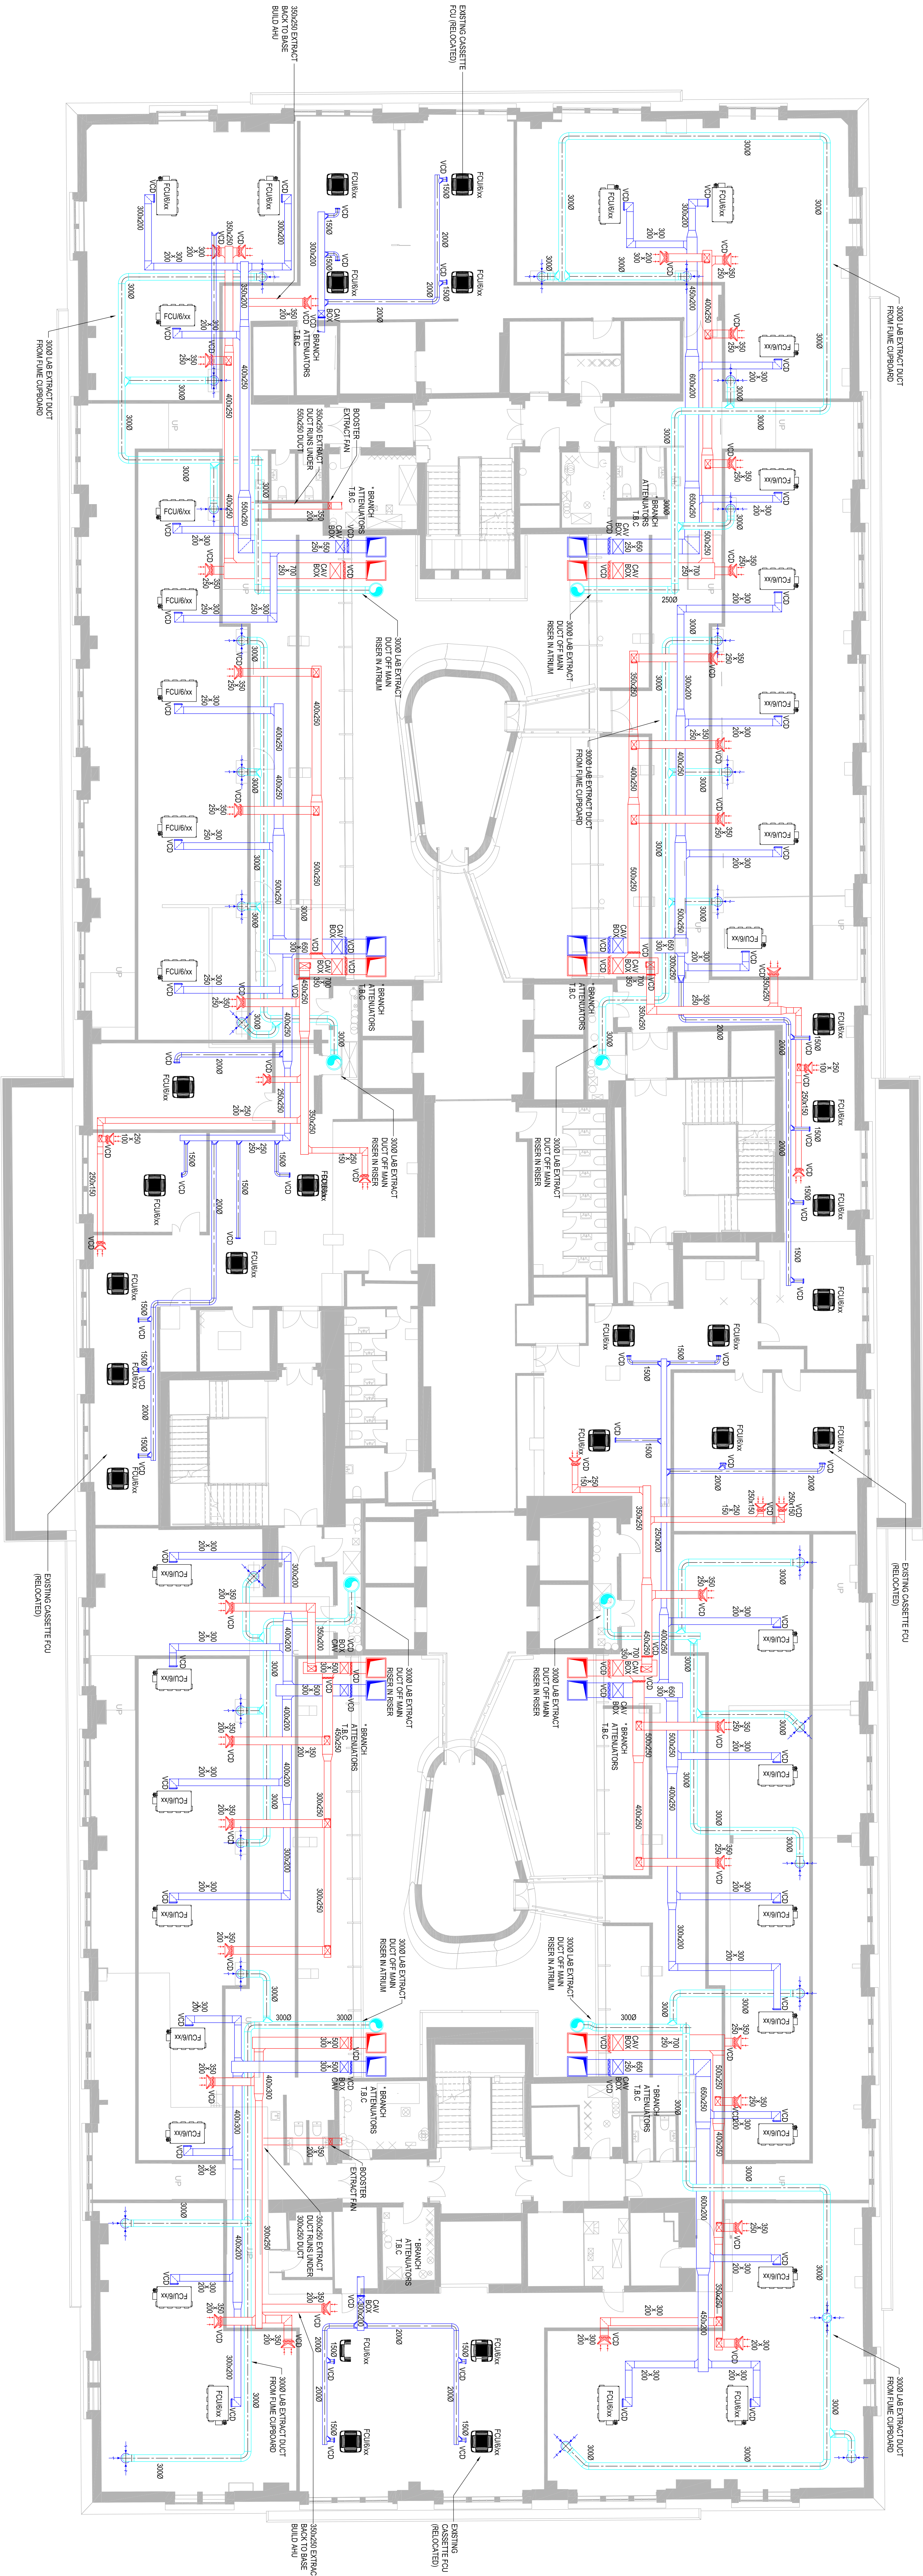


EXISTING SERVICES/DUCTWORK
MAY NEED TO BE RE-ROUTED TO ALLOW
NEW AHU INSTALLATION

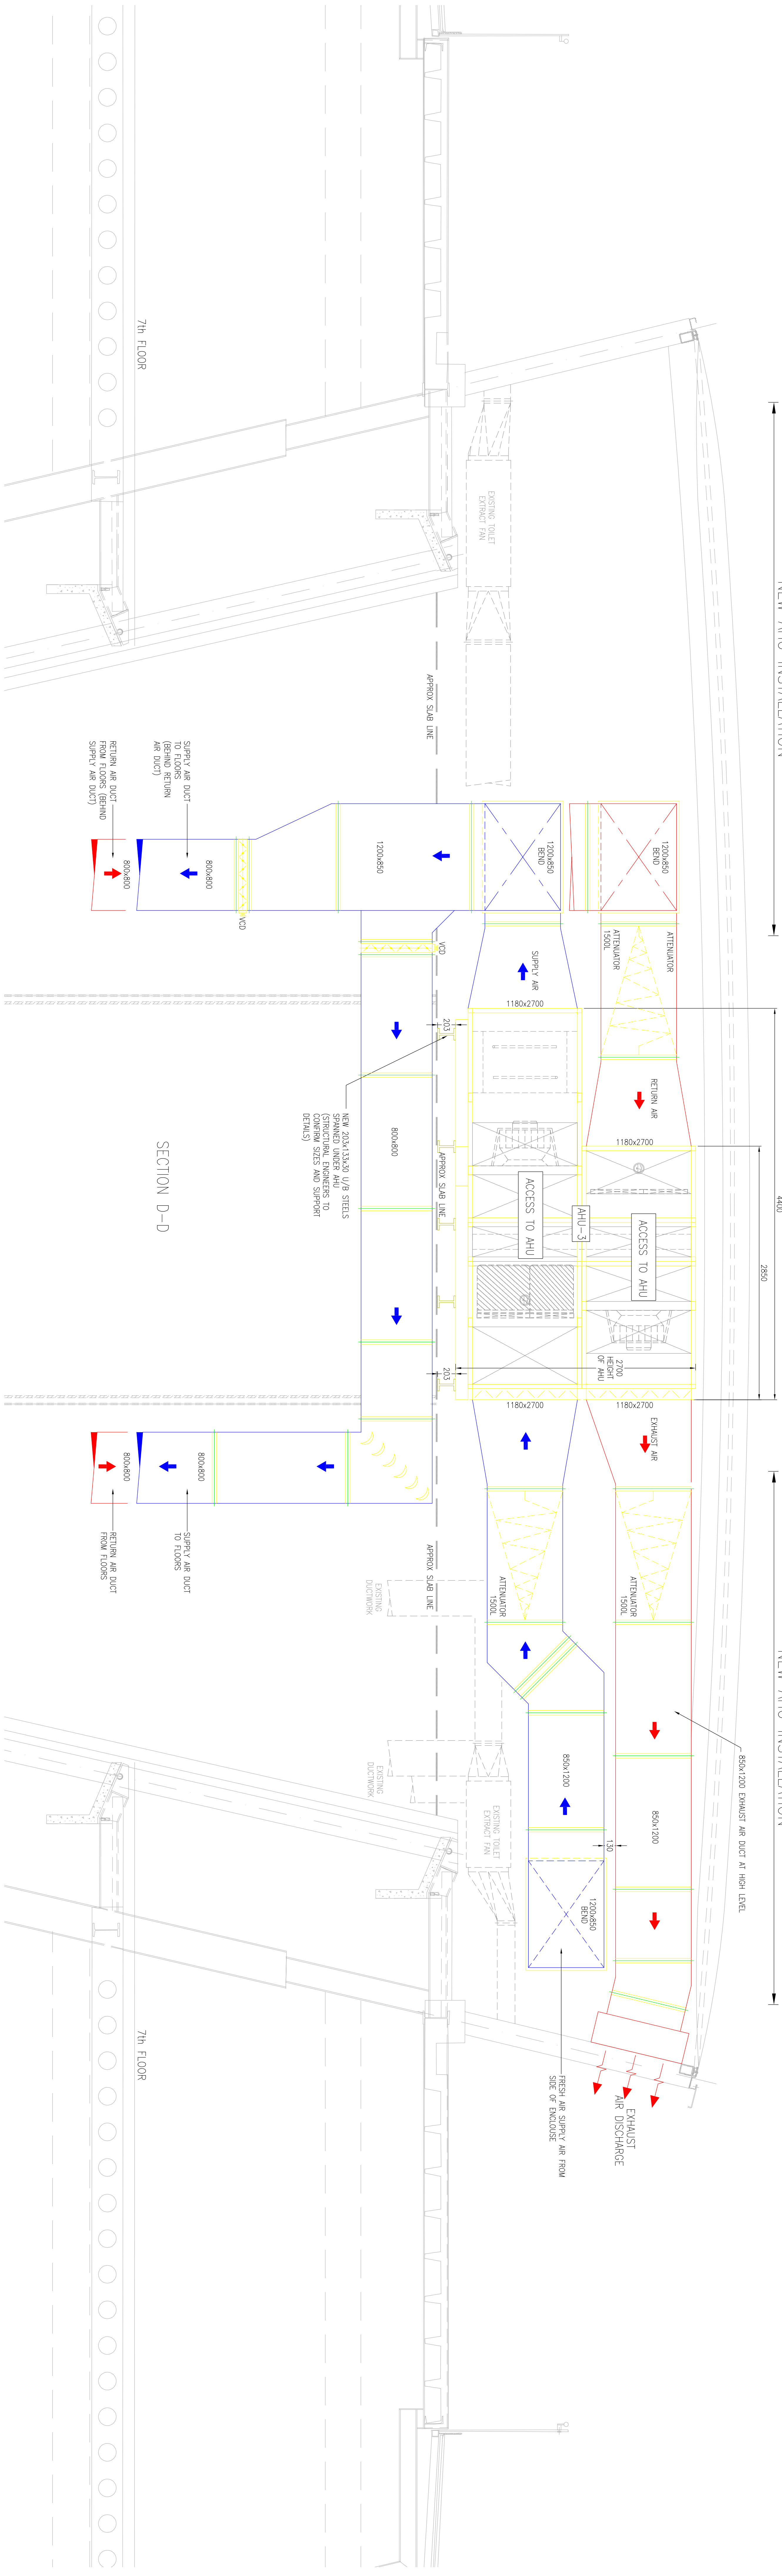


EXISTING SERVICES/DUCTWORK
MAY NEED TO BE RE-ROUTED TO ALLOW
NEW AHU INSTALLATION

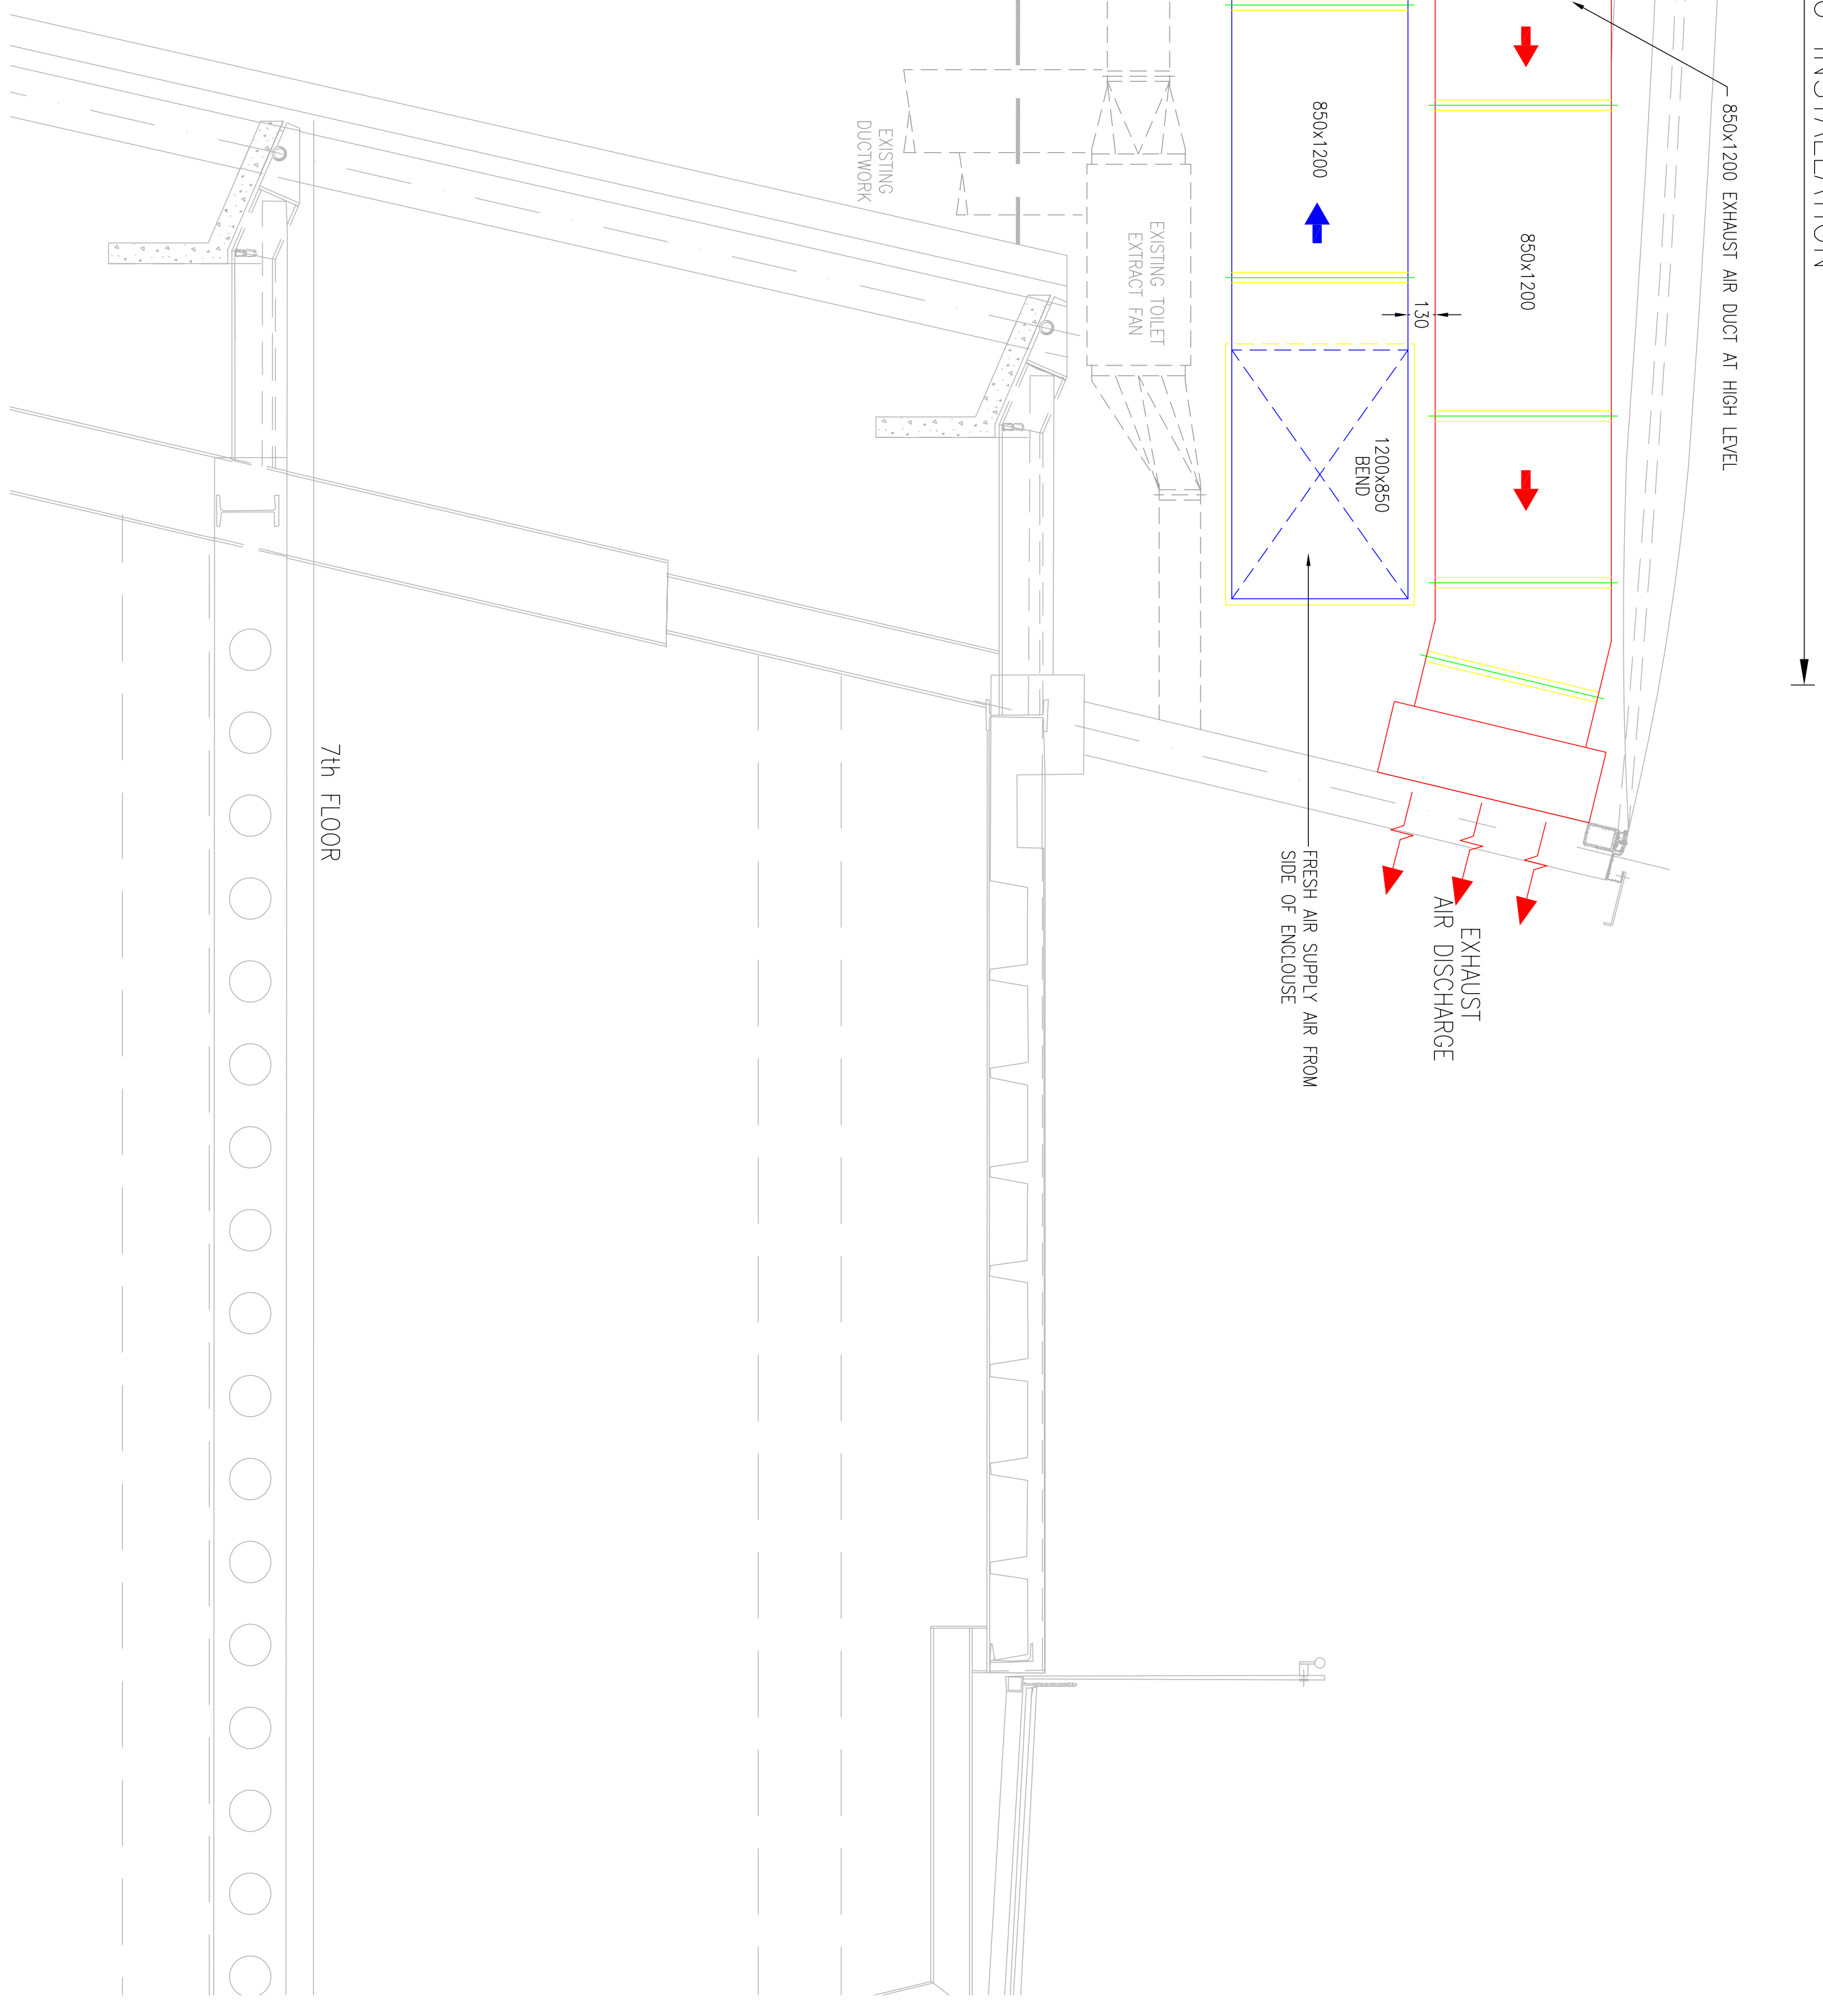

EXISTING SERVICES/DUCTWORK
MAY NEED TO BE RE-ROUTED TO ALLOW
NEW AHU INSTALLATION

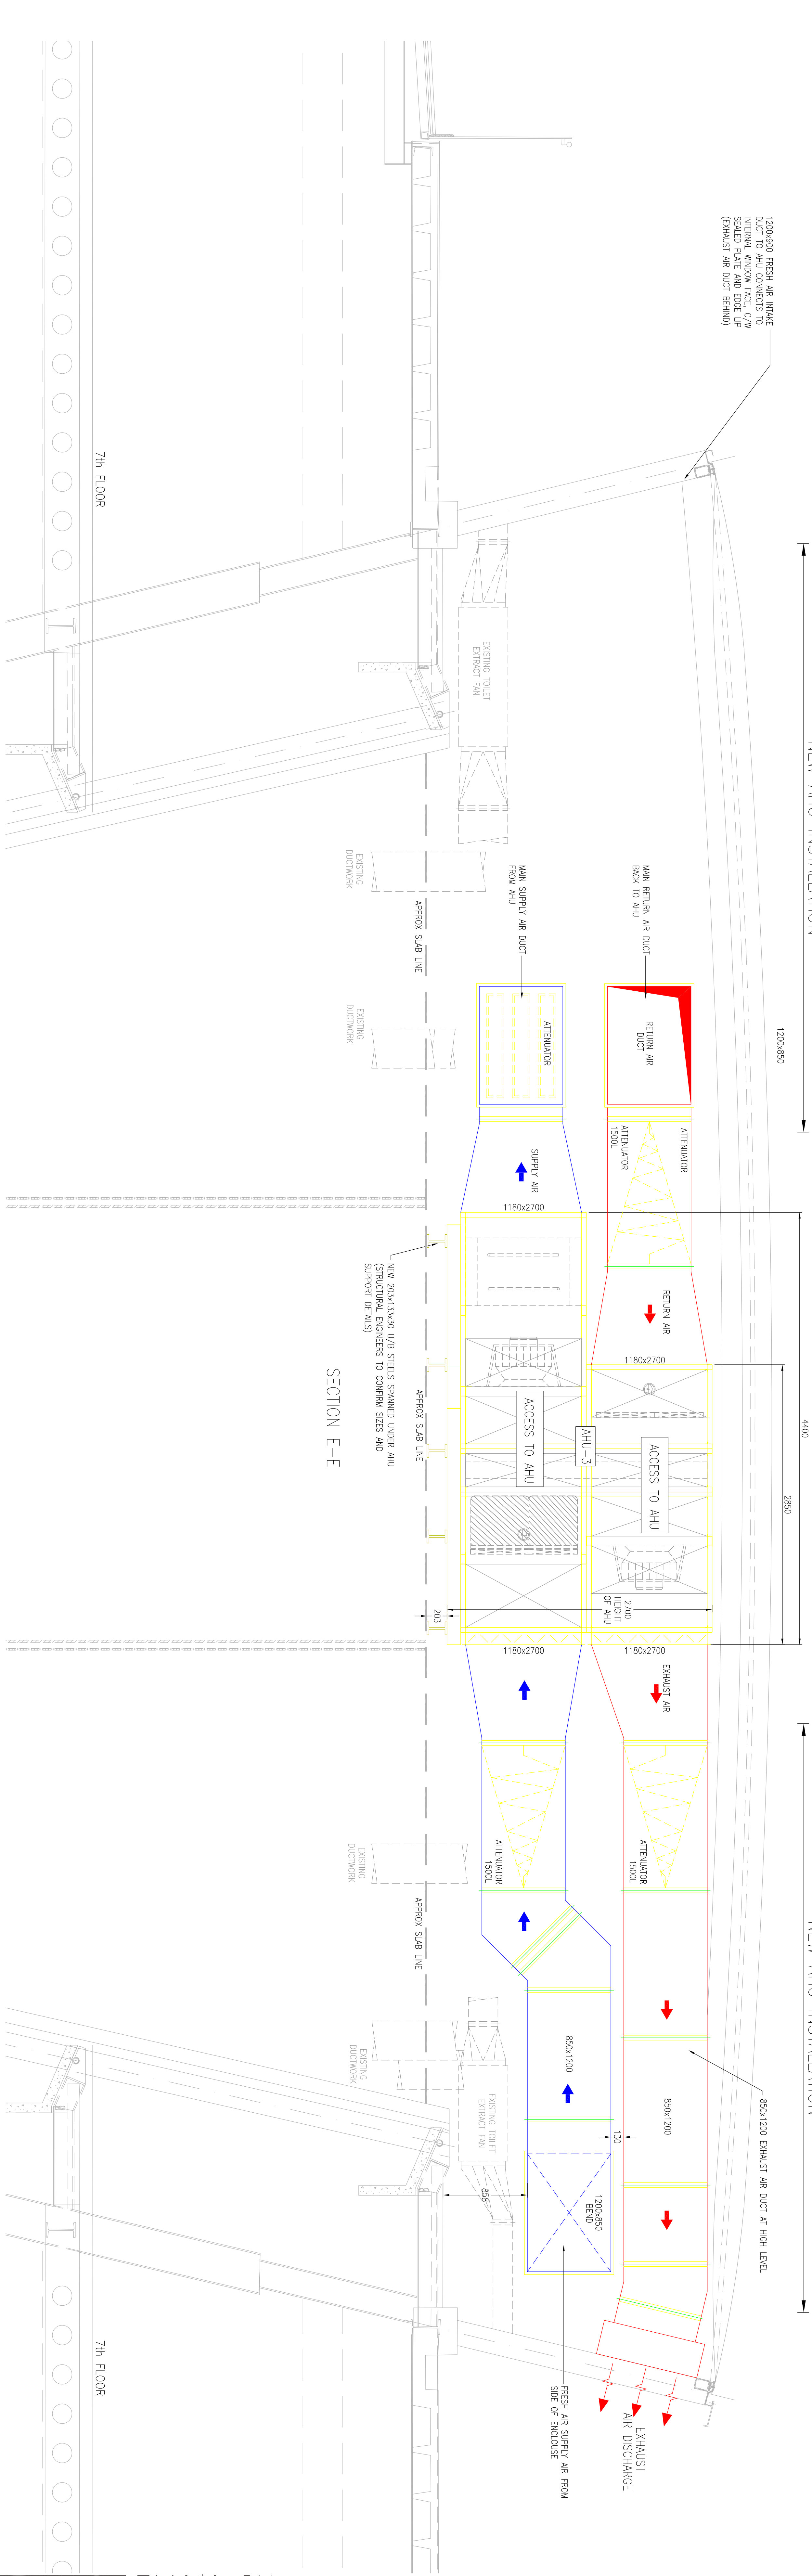

CS2001	10/07/22	INFORMATION/ISSUE	1.5	1.1T
DATE	ISSUED	DESCRIPTION	BY	CHK
INFORMATION				
THIS DRAWING IS COPYRIGHT © KJ TAIT LTD. IT IS NOT TO BE REPRODUCED OR TRANSMITTED IN ANY FORM OR BY ANY MEANS, ELECTRONIC OR MECHANICAL, WITHOUT PERMISSION IN WRITING FROM KJ TAIT LTD.				
PROJECT INFORMATION				
CLIENT	OXFORD VICTORIA HOUSE			
PROJECT	VICTORIA HOUSE, OXFORD, WC1B 4PA			
DRAWING INFORMATION				
DRAWING TITLE	MECHANICAL AHU 3 & DUCTWORK SECTIONS			
DATE	JULY 22			
SCALE	1:250@A0			
DESIGNED BY	L. BERRY			
CHECKED BY	E. HALL			
DATE	10/07/22			
PROJECT NO.	KJT22-06-DH-AHUS03			
DRAWING NO.	32-01			

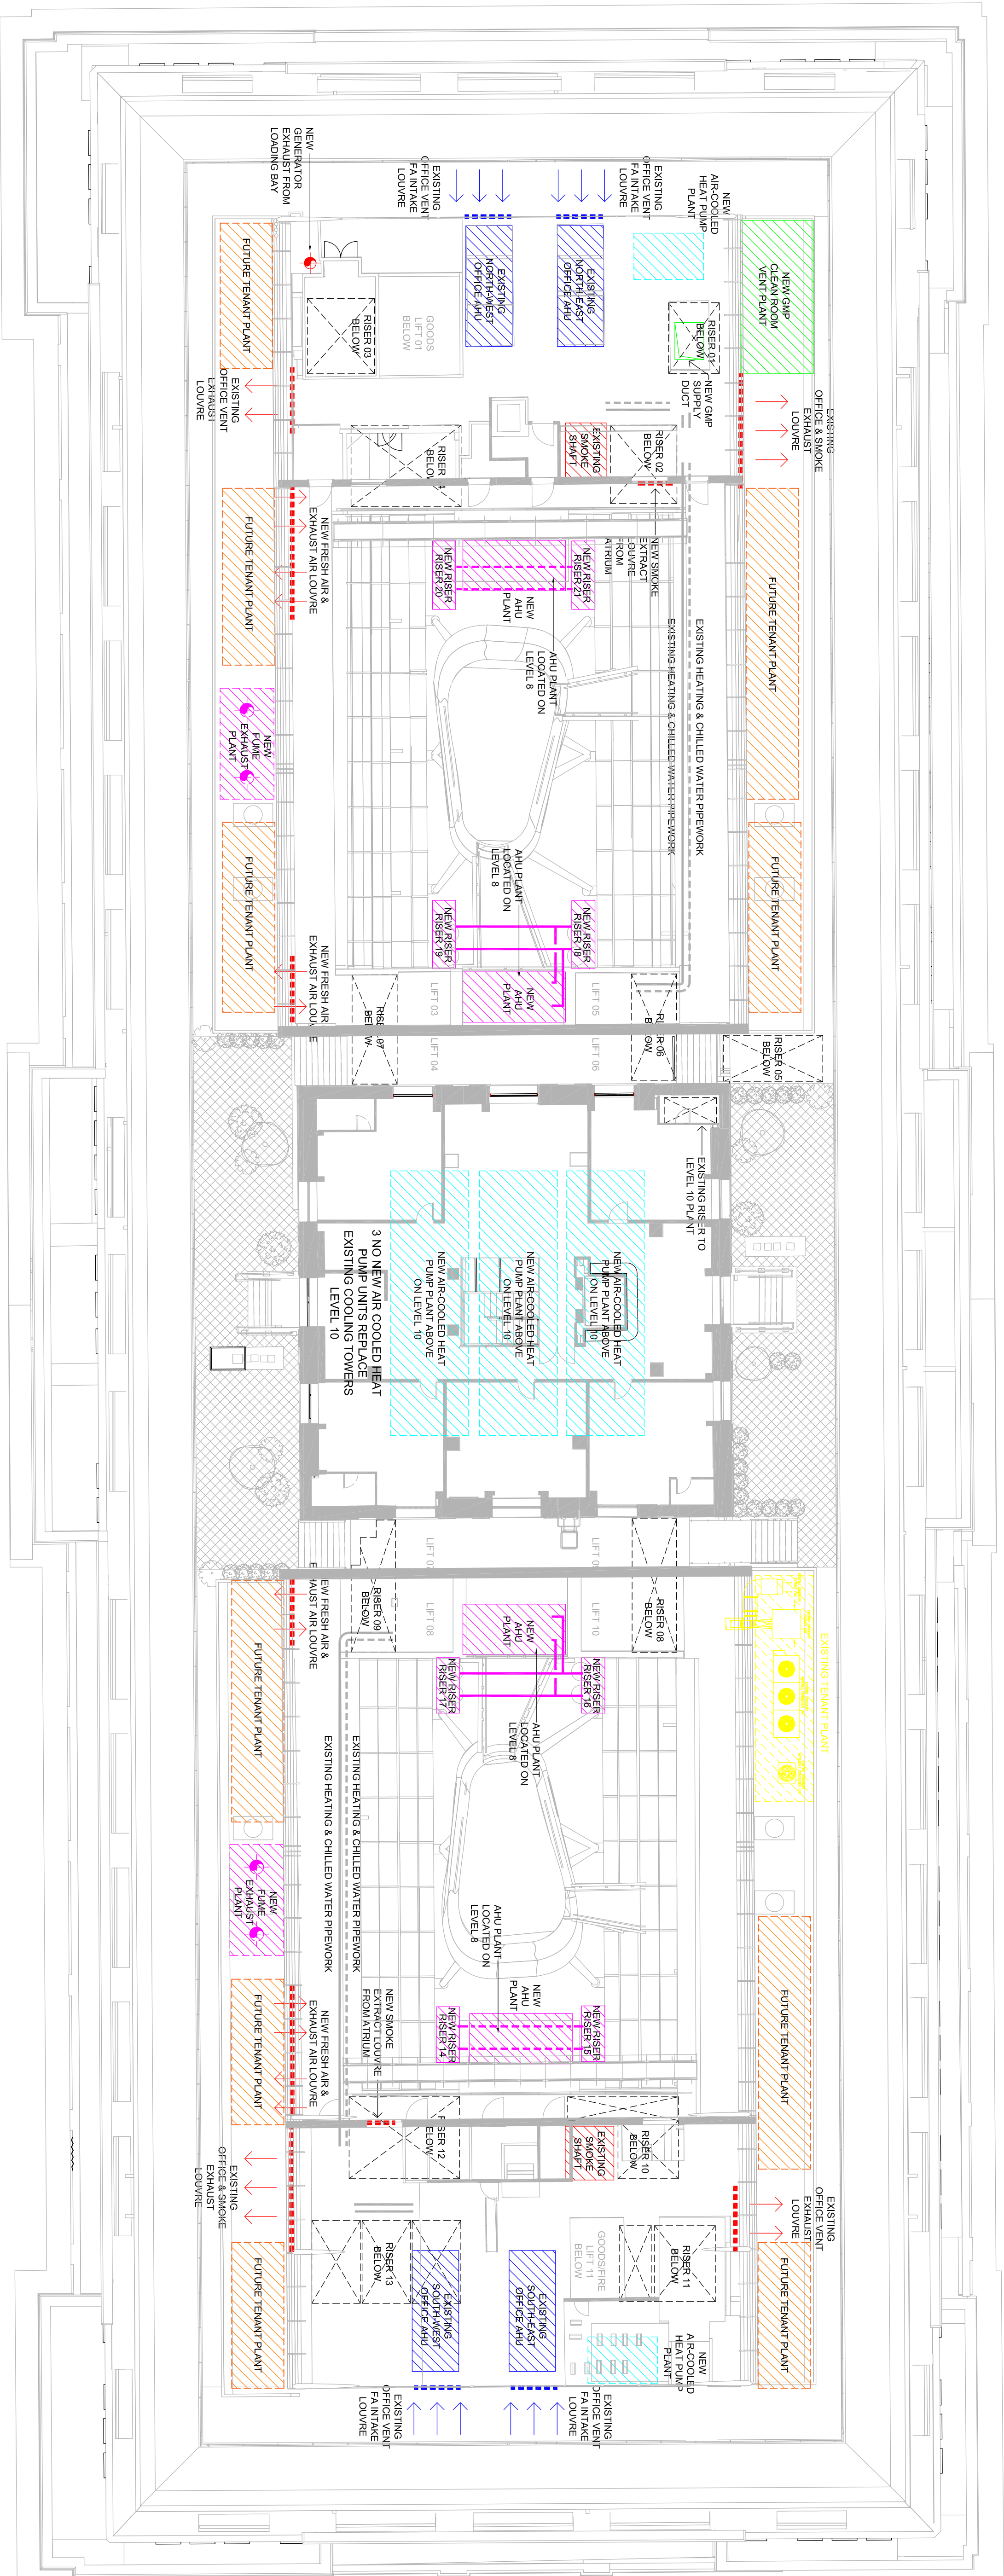

LEGEND

NEW PLANT AND RISERS

NEW COOLING PLANT

EXISTING VENT PLANT

NEW GMP CLEAN ROOM PLANT

EXISTING SMOKE SHAFTS

EXISTING TENANT PLANT

FUTURE TENANT PLANT

EXISTING RISER SPACE

INFORMATION

S2-P01	2007/2022	INFORMATION ISSUE	T.S	A.G
SUIT-REV	DATE	DESCRIPTION	DRN	CHK
01				

THIS DRAWING IS COPYRIGHT. DO NOT SCALE FROM DRAWING.
THE EXISTING MECHANICAL SERVICES ARE SHOWN IN GREY.
ALL SITE REVISIONS AND DRAWINGS SHOULD BE APPROVED BY THE CLIENT.

KJ TAIT
ENGINEERS
1, 2nd Floor, Square
T: +44 (0) 207 388 0952
W: www.kj-tait.com

PROJECT INFORMATION

CLIENT OXFORD VICTORIA HOUSE
PROJECT DEVELOPMENT Ltd
VICTORIA HOUSE, LONDON, WC1B 4DA

DRAWING INFORMATION

DRAWING TITLE MECHANICAL SERVICES
ROOF LEVEL


DESIGNED BY A.G DATE JUNE22

DRAWN BY T.S KJT JOB NO. L3221

SCALE 1:150@A1

ISO CODE ORIGINAL LEVEL TYPE POLE CLASS NUMBER S2-P01

3221 KJT-ZZ-R-DR-M-3701

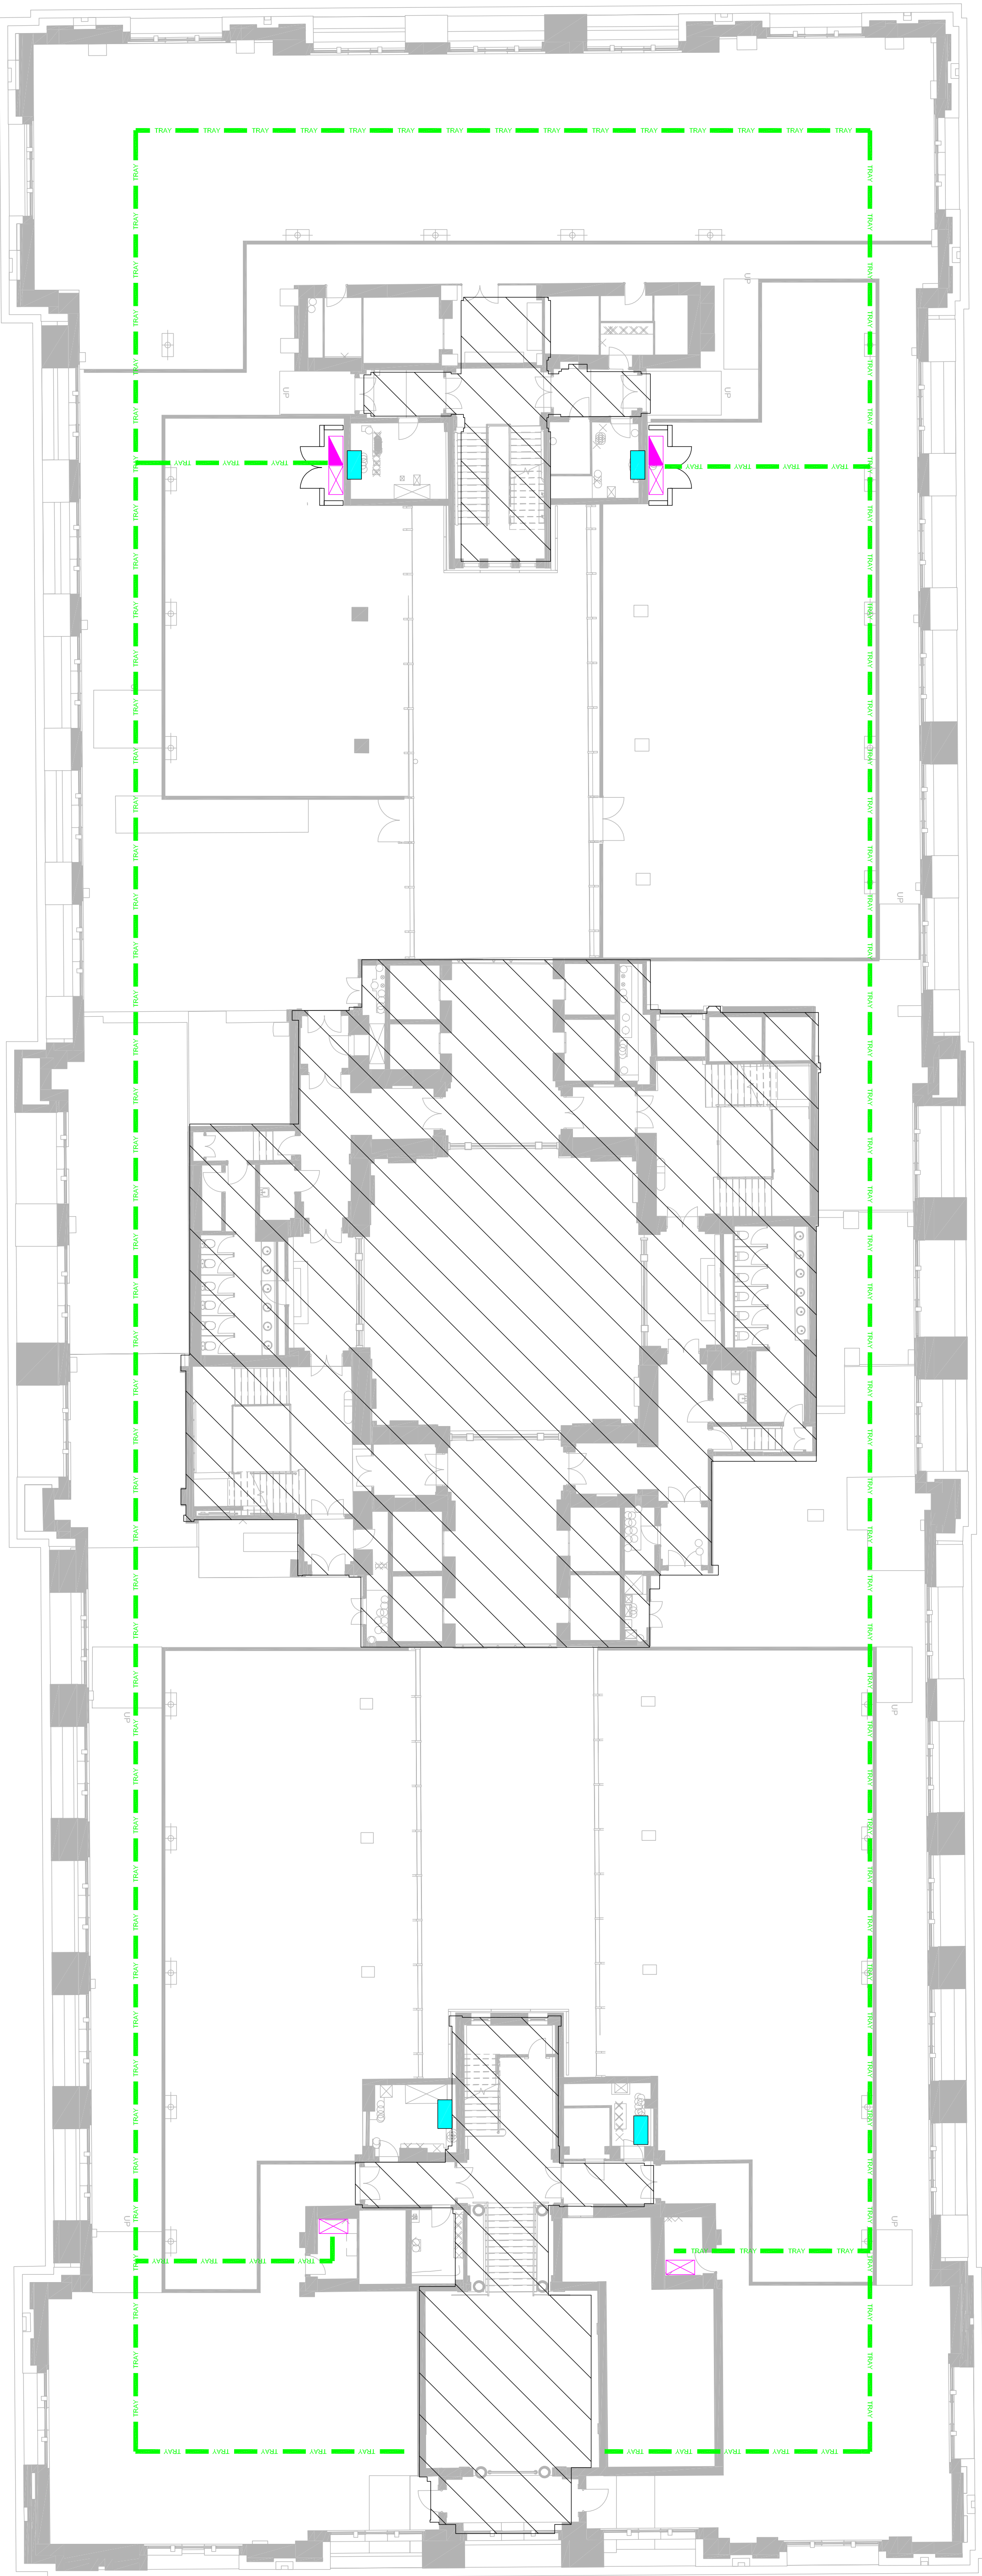

- LEGEND:
- RISING BUSBAR LOCATION
 - LOCAL DISTRIBUTION BOARD LOCATION
 - TELECOM PANEL / DISTRIBUTION BOARD
 - 150mm HEAVY GAUGE TRAY
 - EXISTING DISTRIBUTION TO REMAIN
 - HIGH LEVEL CONTAINMENT ROUTE:
 - 200x50mm DATA BASKET
 - 100x50mm POWER TRUNKING
 - 50x50mm FIRE ALARM

INFORMATION

S2-P02	2007/2022	BACKGROUND CHANGED & SERVICES UPDATED TO SUIT.	T.S.	S.H.
S2-P01	10/06/2021	INFORMATION ISSUE	S.H.	M.T.
SUIT-REV	DATE	DESCRIPTION	DRN	CHK
STATUS	DATE	DESCRIPTION	DRN	CHK

THIS DRAWING IS COPYRIGHT © DO NOT SCALE FROM DRAWING. THE CLIENT'S RESPONSIBILITY IS TO ENSURE THAT ALL DIMENSIONS AND SPECIFICATIONS ARE CORRECT AND TO PROVIDE ALL NECESSARY INFORMATION FOR THE DESIGN AND CONSTRUCTION OF THE PROJECT.

KJ TAIT
ENGINEERS

1 Station Square
London SE1 1AF
T +44 (0) 207 388 0952
E info@kj-tait.co.uk
W www.kj-tait.co.uk

PROJECT INFORMATION

CLIENT OXFORD VICTORIA HOUSE
PROJECT DEVELOPMENT LTD
VICTORIA HOUSE, LONDON, WC1B 4DA

DRAWING INFORMATION

DRAWING TITLE ELECTRICAL SERVICES, DISTRIBUTION & CONTAINMENT STRATEGY
FIRST FLOOR

DESIGNED BY	S.H.	DATE	JUNE22
DRAWN BY	M.Z.	KJT JOB NO.	13221
SCALE	1:150@A1	ORIGINAL LEVEL REFERENCE CLASS NUMBER	SUIT-REV
JOB CODE	13221	KJT-ZZ-01-DR-E-6101	S2-P02