




- LEGEND:
-  FIRE ALARM SOUNDER
 -  SMOKE DETECTOR (HIGH PERFORMANCE)
 -  BREAK GLASS CALL POINT

INFORMATION

THIS DRAWING IS COPYRIGHT. DO NOT SCALE FROM DRAWING.

KJ TAIT
ENGINEERS

T +44 (0) 207 388 0952
E info@kj-tait.co.uk
W www.kj-tait.co.uk

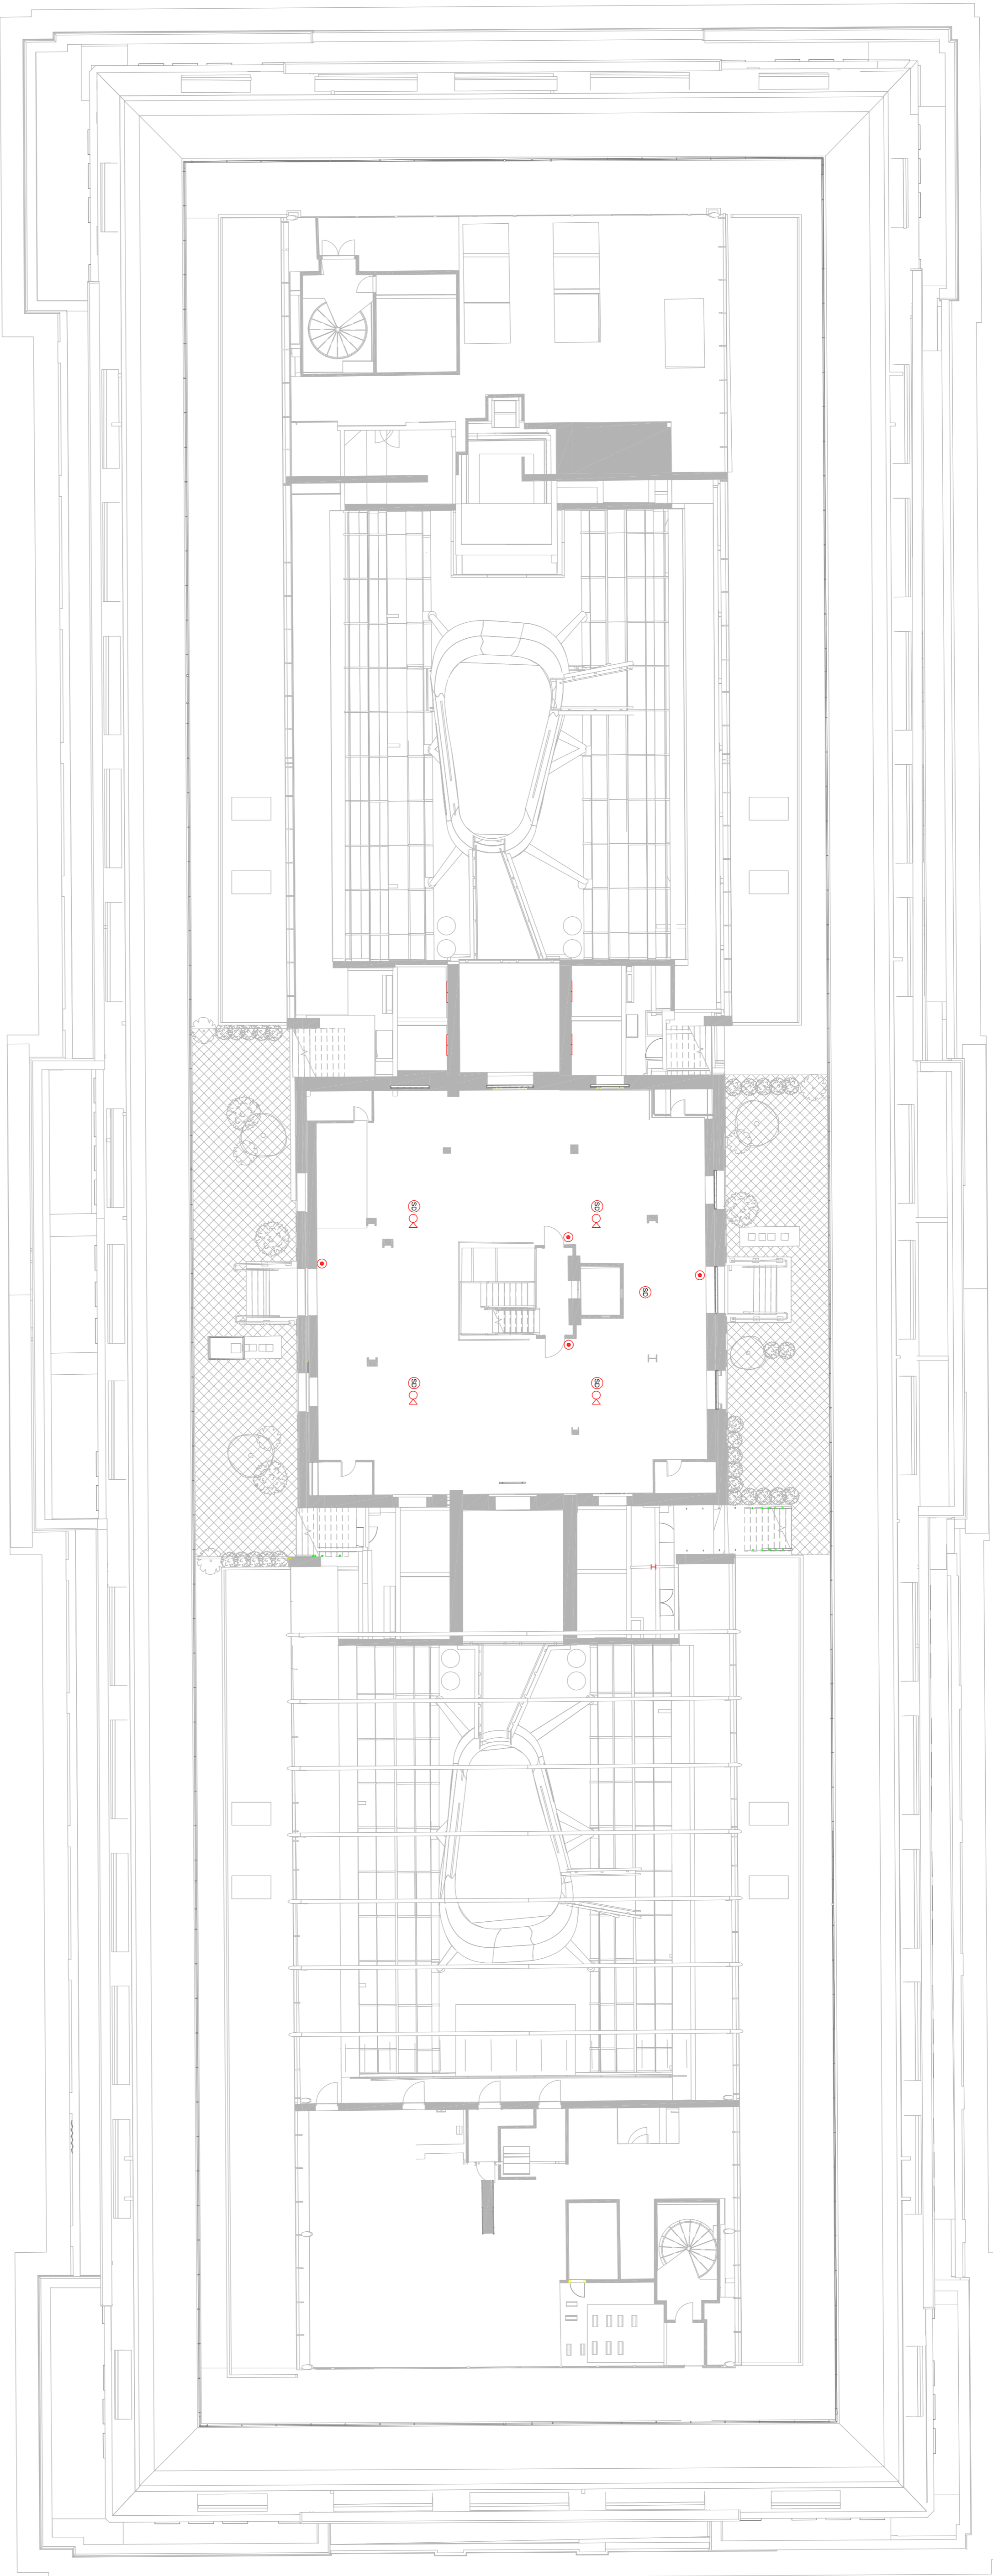
PROJECT INFORMATION

CLIENT OXFORD VICTORIA HOUSE
PROJECT DEVELOPMENT Ltd
VICTORIA HOUSE, LONDON, WC1B 4DA




DRAWING INFORMATION

DRAWING TITLE ELECTRICAL SERVICES
FIRE DETECTION & ALARM STRATEGY
SEVENTH FLOOR

DESIGNED BY	S.H.	DATE	JUNE22
DRAWN BY	M.Z.	KJT JOB NO.	13221
SCALE	1:150@A1	ORIGINAL ELEMENT REFERENCE CLASS NUMBER	SUIT REV
3221	KJT-ZZ-07-DR-E-8801		S2-P02



LEGEND:

-  FIRE ALARM SOUNDER
-  SMOKE DETECTOR (HIGH PERFORMANCE)
-  BREAK GLASS CALL POINT

INFORMATION

S2-P02	2007/2022	BACKGROUND CHANGED & SERVICES UPDATED TO SUIT.	T.S.	M.T.
S2-P01	10/06/2021	INFORMATION ISSUE	S.H.	M.T.


KJ TAIT
ENGINEERS

1, Albany Square
London, W1B 4DA
T: +44 (0) 207 388 0952
W: www.kjtaite.com

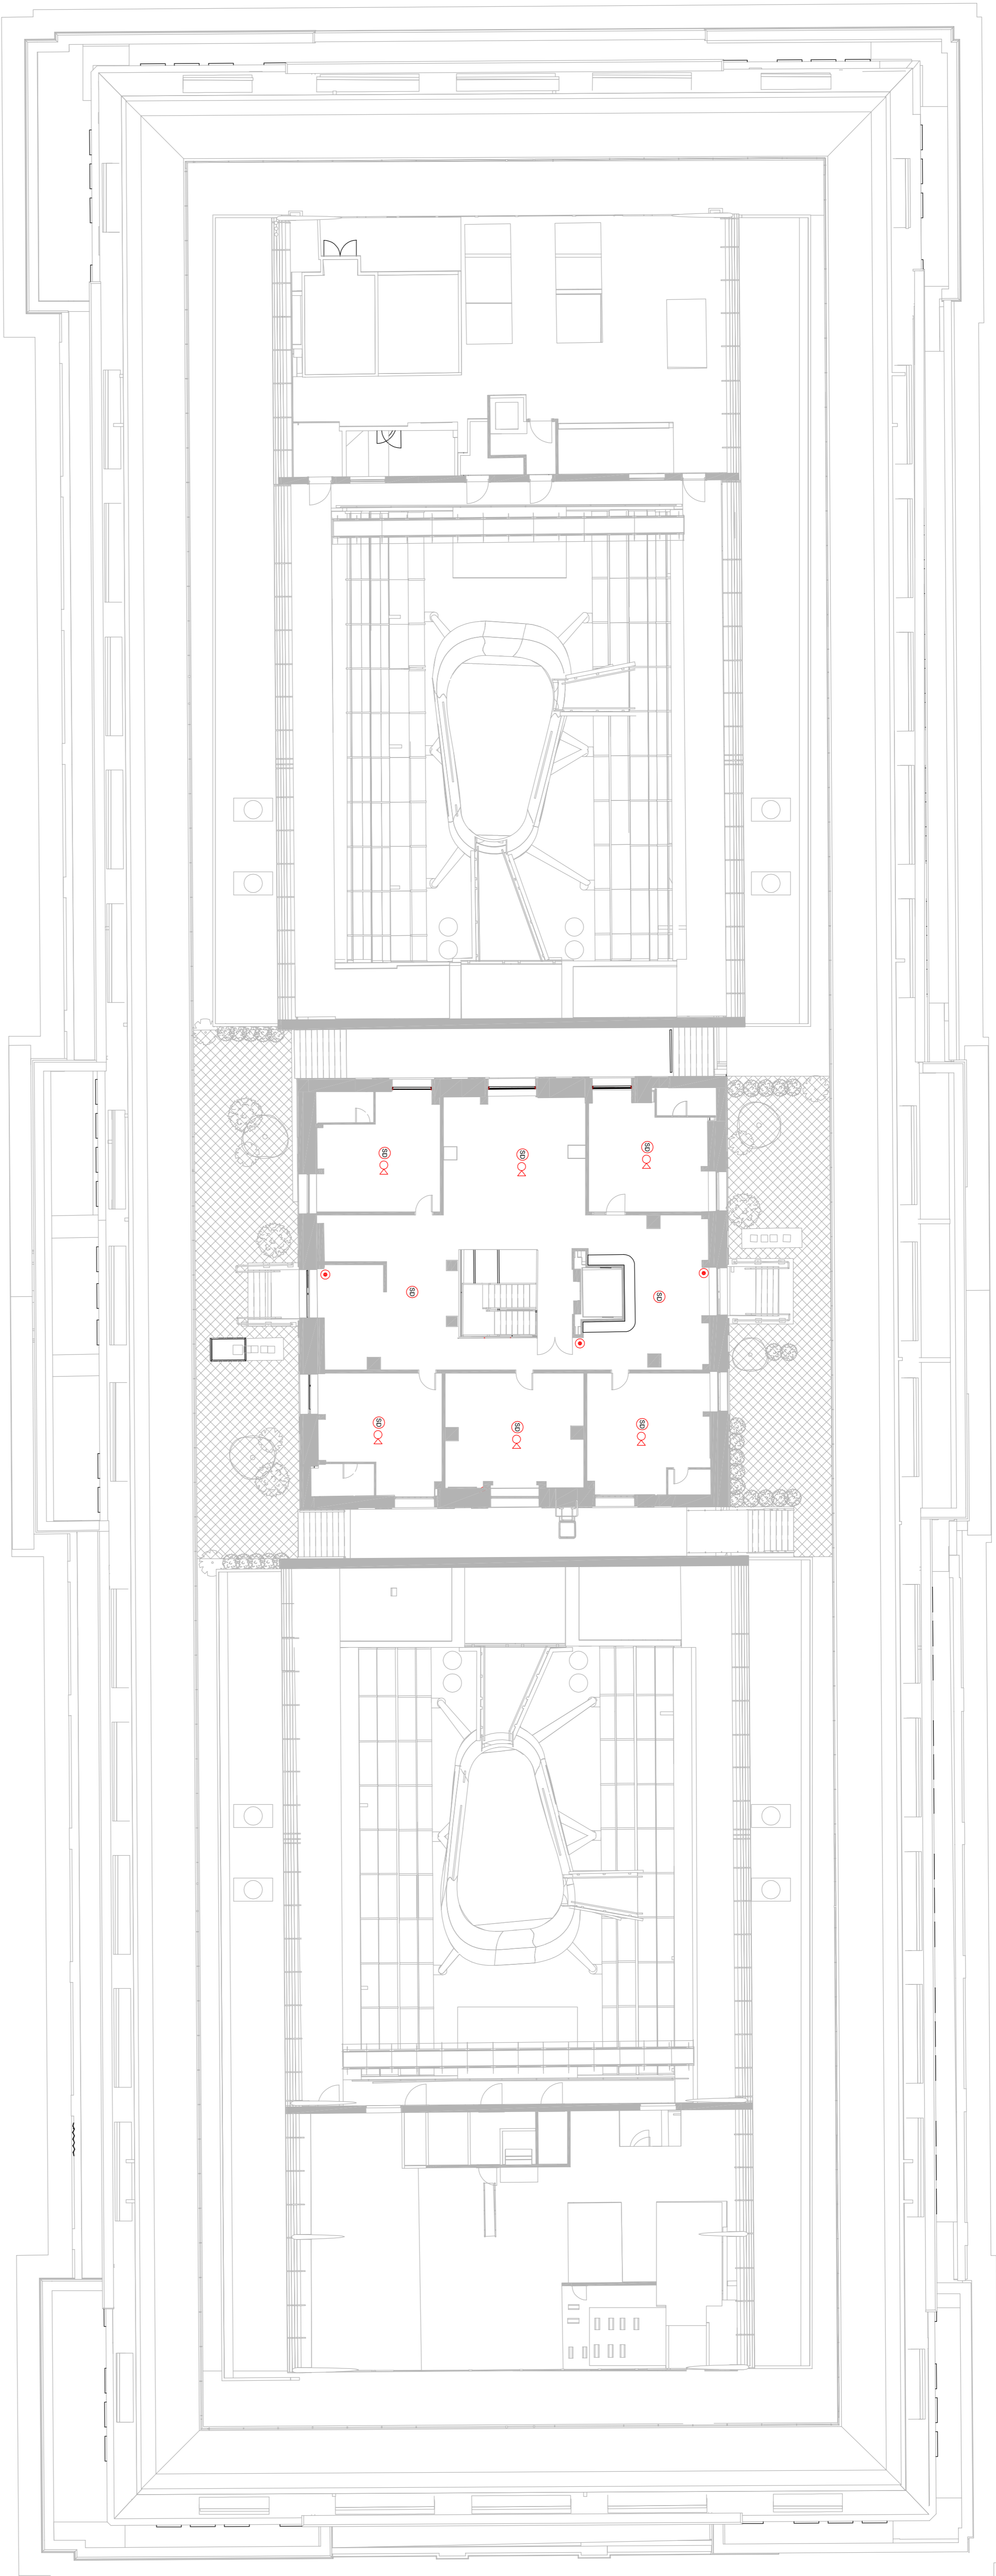
PROJECT INFORMATION

CLIENT OXFORD VICTORIA HOUSE
PROJECT DEVELOPMENT LTD
VICTORIA HOUSE, LONDON, WC1B 4DA




DRAWING INFORMATION

DRAWING TITLE ELECTRICAL SERVICES
FIRE DETECTION & ALARM STRATEGY
EIGHTH FLOOR

DESIGNED BY	S.H.	DATE	JUNE 22
DRAWN BY	M.Z.	KJT JOB NO.	13221
SCALE	1:150@A1	ORIGINAL ELEMENT REFERENCE CLASS NUMBER	S2-P02
3221	KJT-ZZ-08-DR-E-8801		



LEGEND:

-  FIRE ALARM SOUNDER
-  SMOKE DETECTOR (HIGH PERFORMANCE)
-  BREAK GLASS CALL POINT

S2-P02 2007/2022 BACKGROUND CHANGED & SERVICES UPDATED TO SUIT. T.S. M.T.

S2-P01 10/06/2021 INFORMATION ISSUE S.H. M.T.

DATE	DESCRIPTION	DRN	CHK
10/06/2021	INFORMATION ISSUE	S.H.	M.T.

INFORMATION


KJ TAIT
ENGINEERS
1, 2, 213