


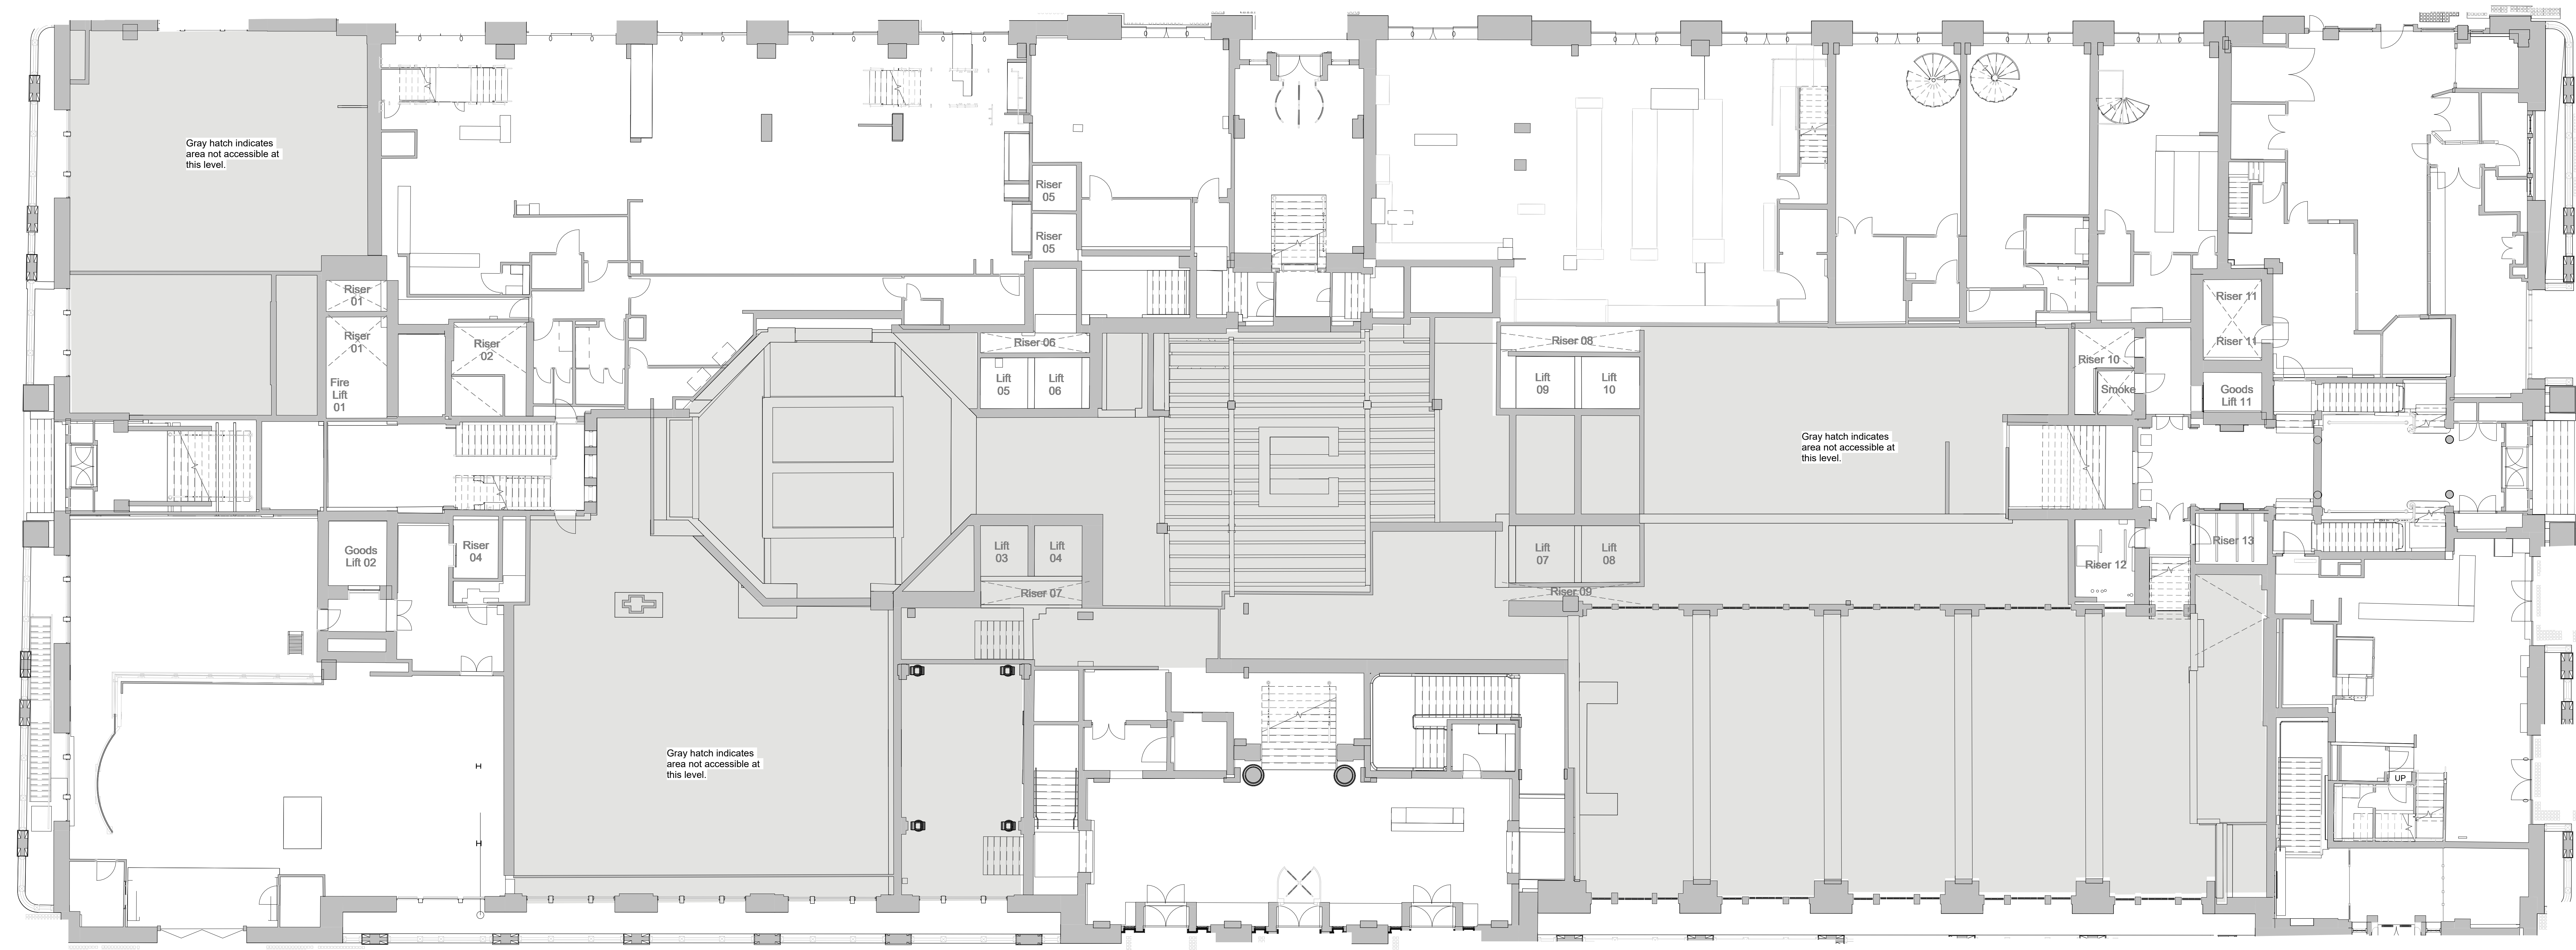

1 Existing Lower Ground Floor Plan  
1 : 100