


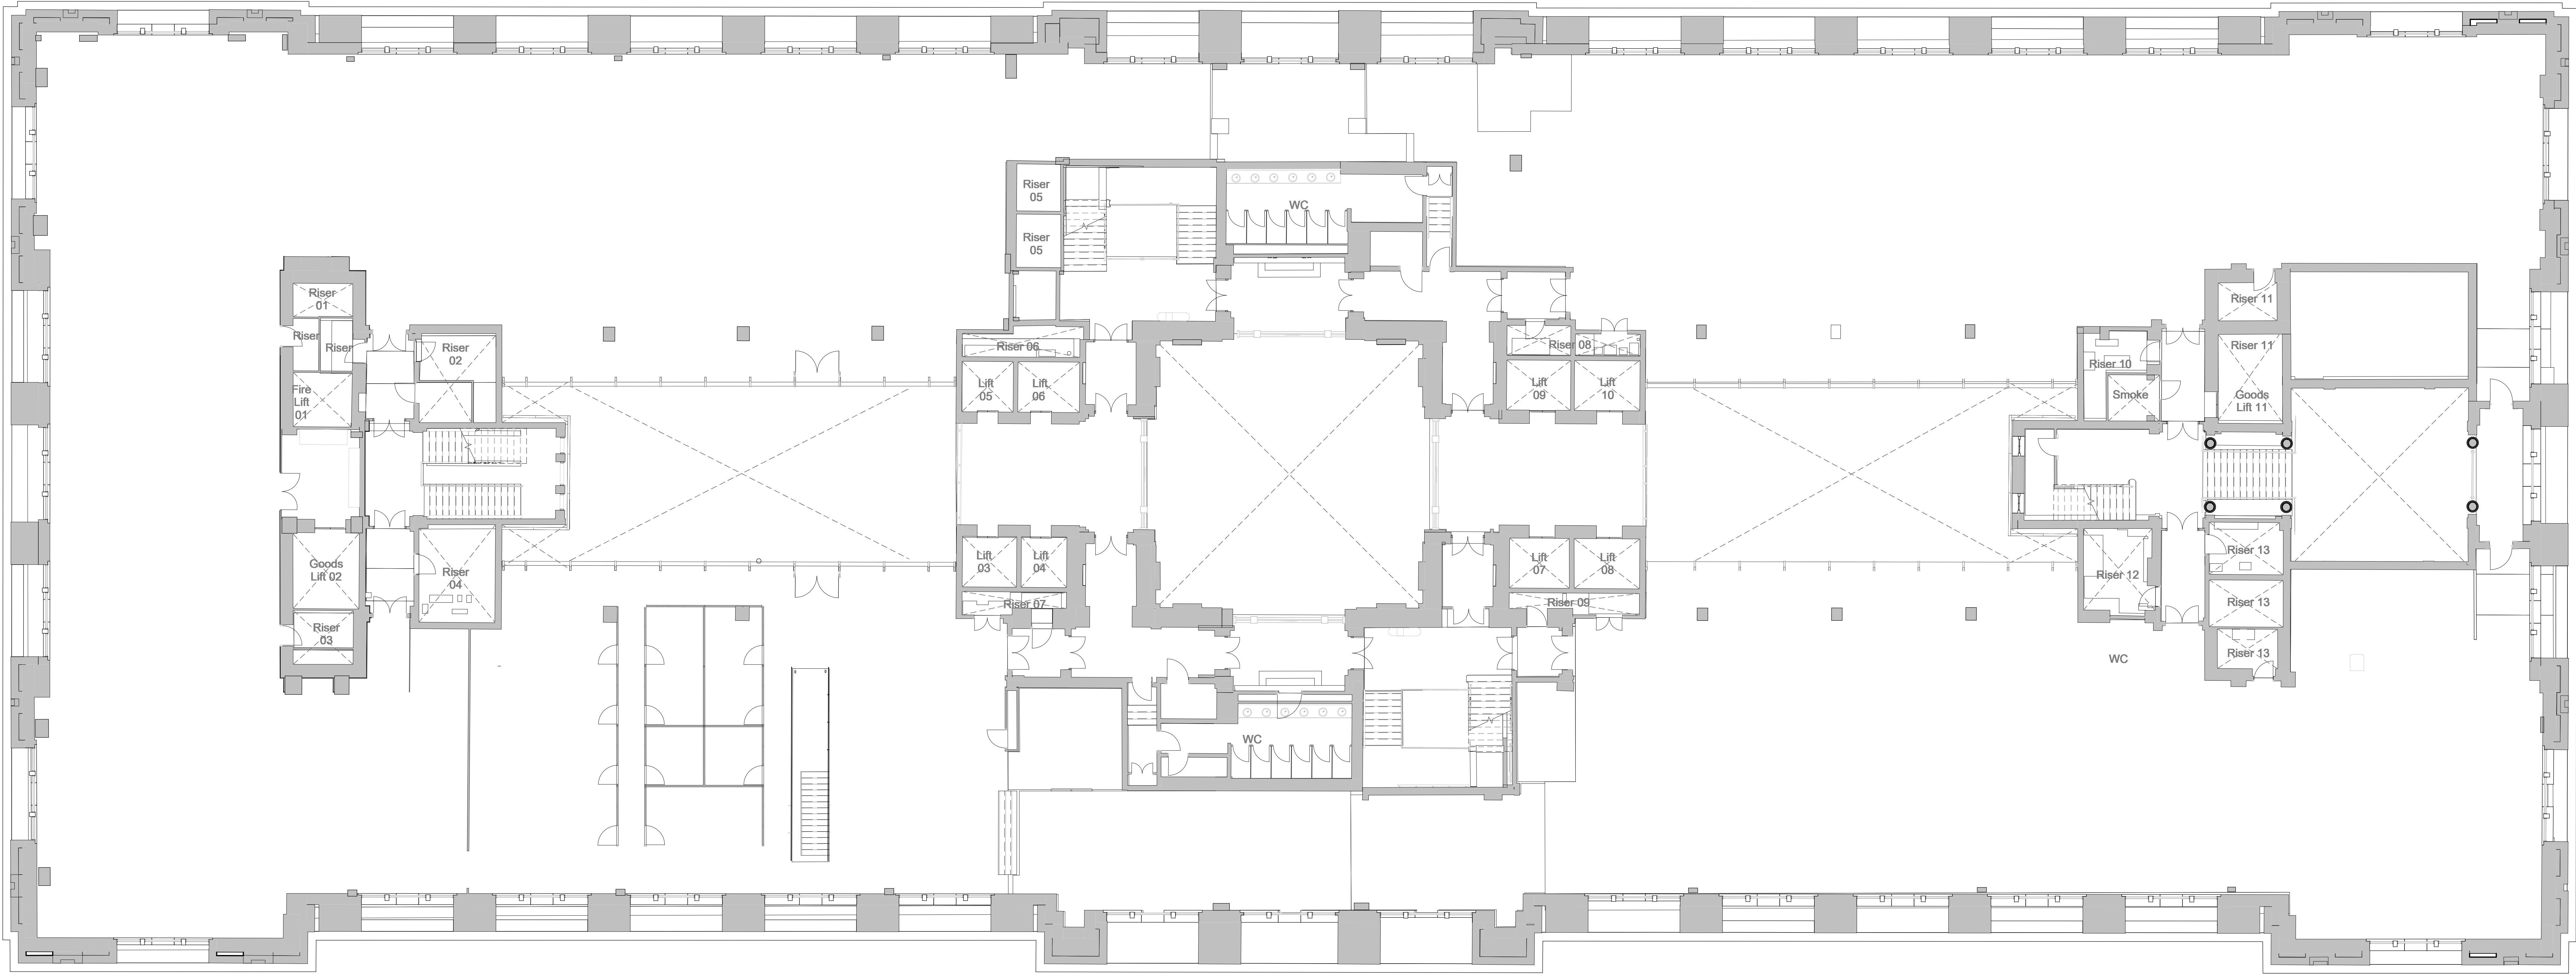

1 Existing First Floor Plan

1:100