


Note: No proposed works at South of Basement Level 2 B2

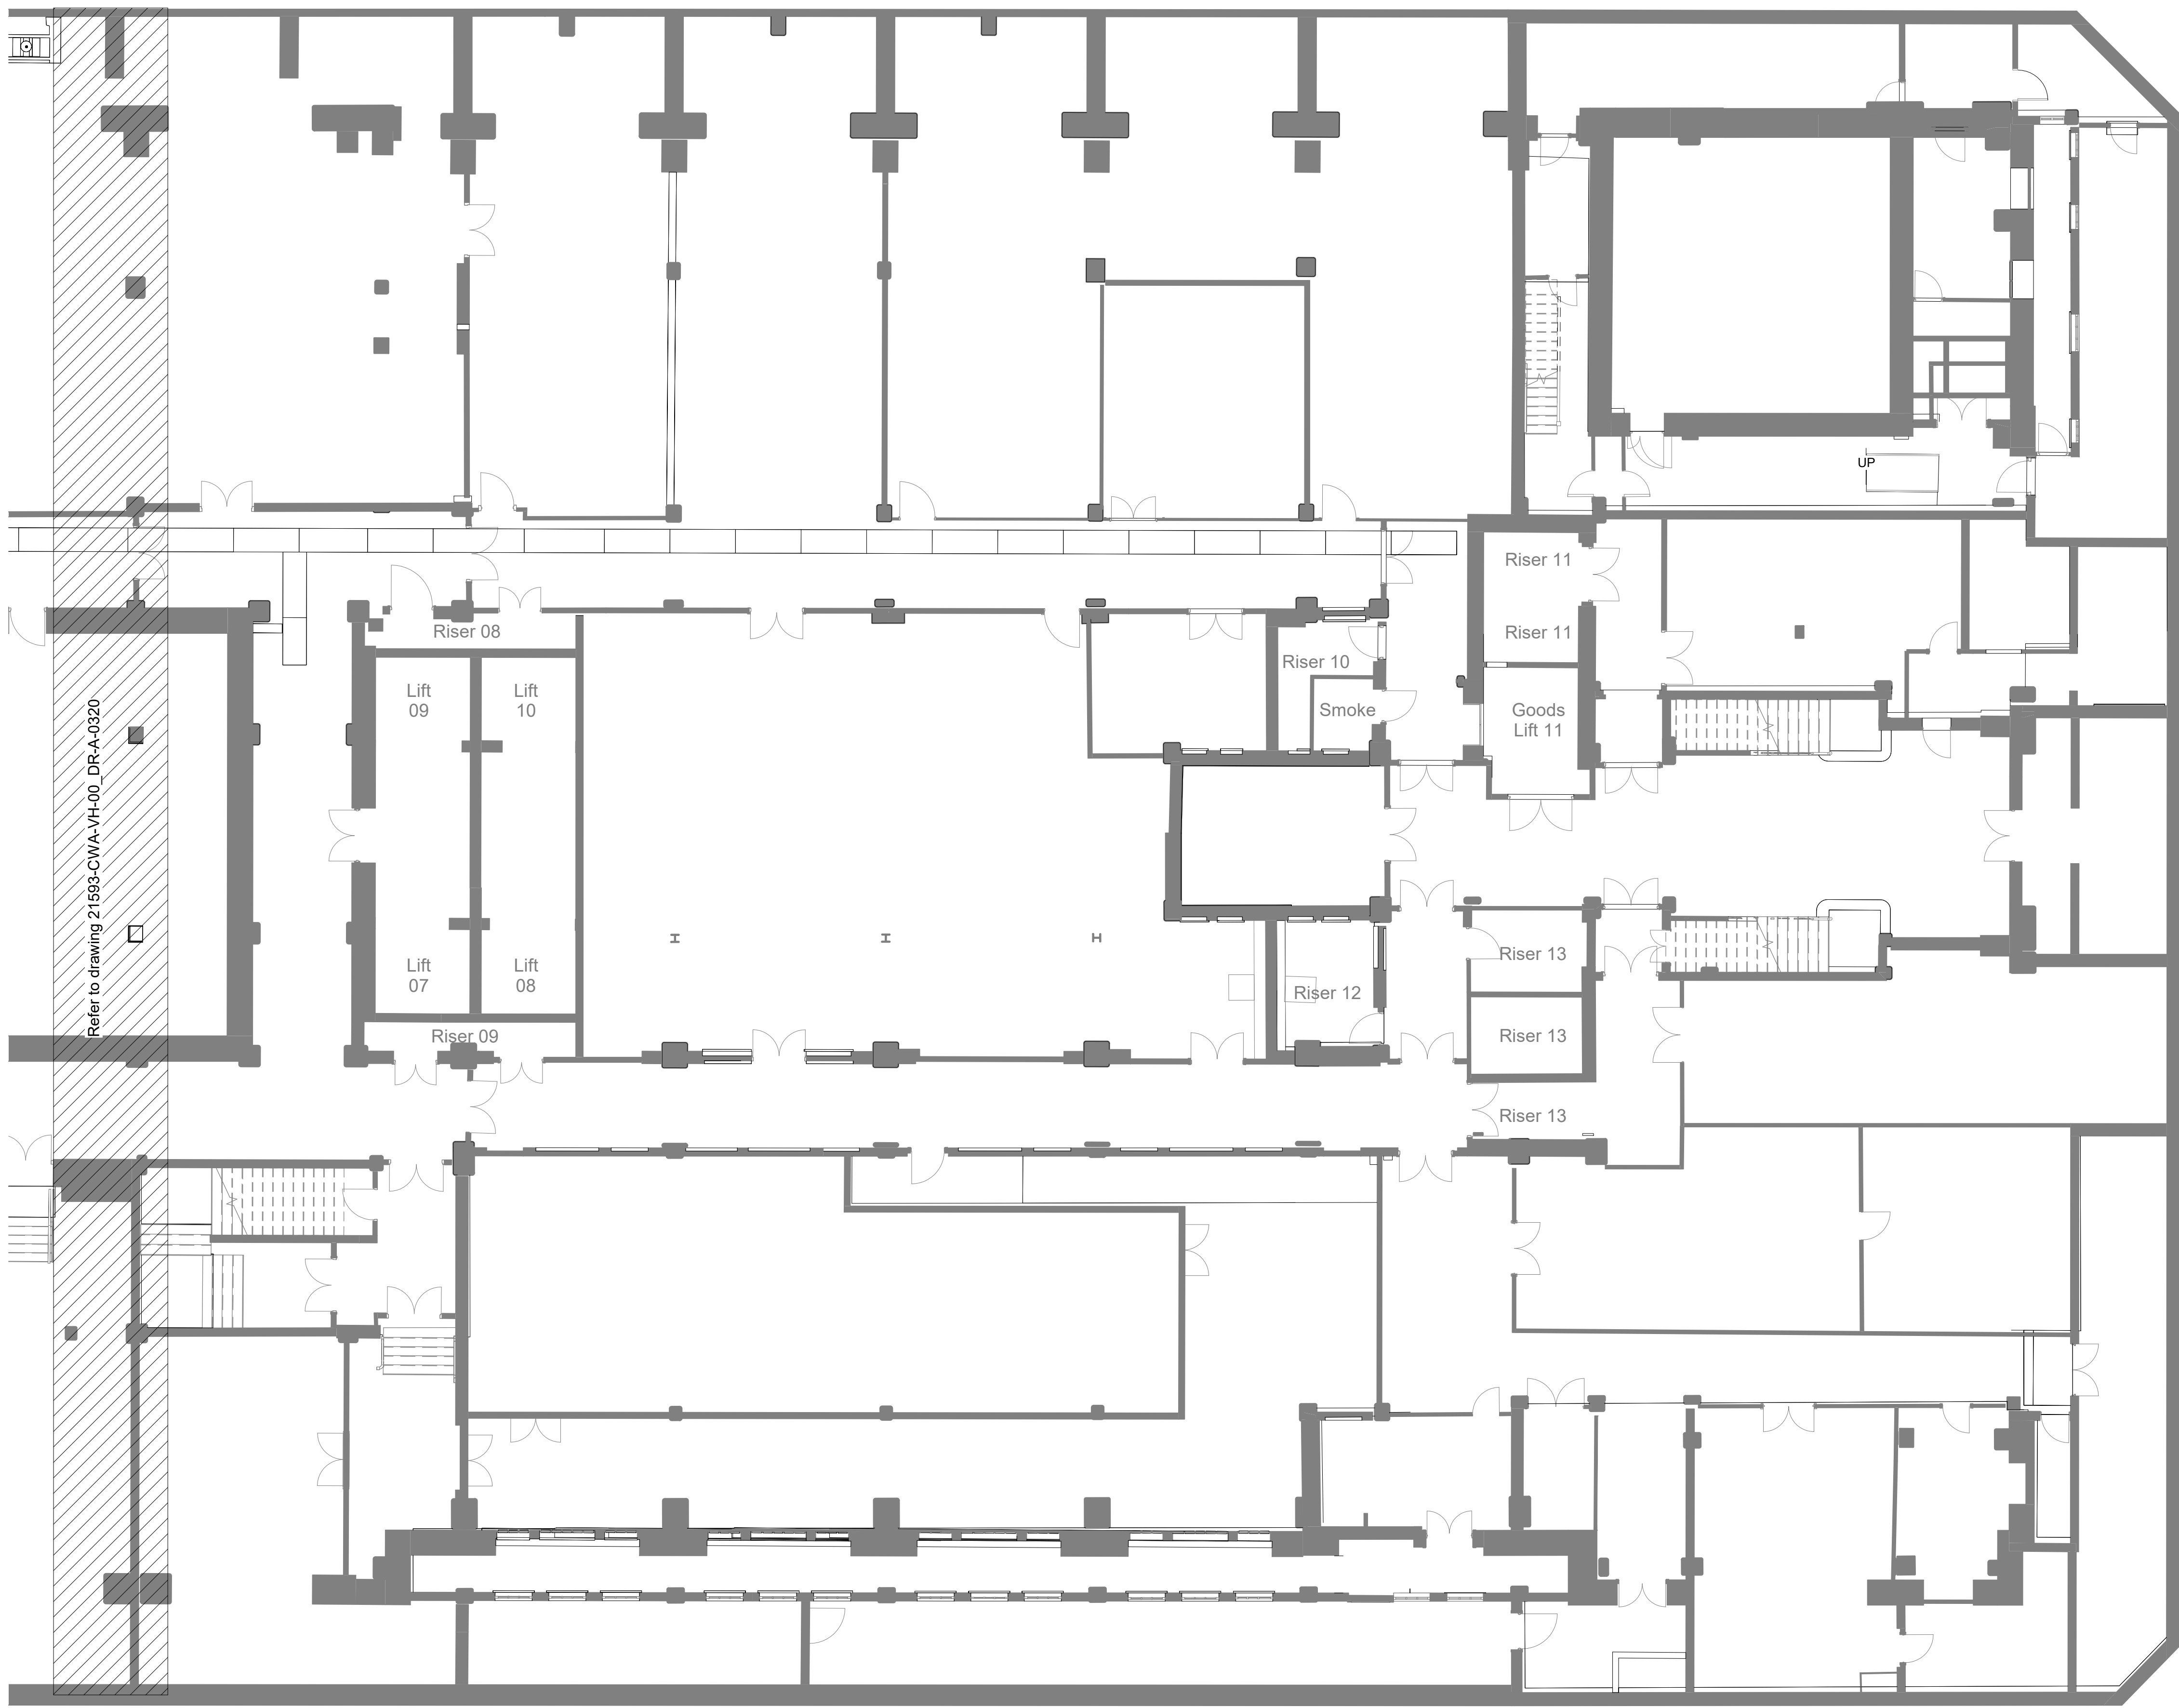

2 -02 Basement(02) - South
1 : 100

- Proposed Partition Locations
- Proposed flexible partition locations as consented under LBC 2019/6203/L
- Proposed additional flexible partition locations
- Drainage Positions – Proposed drainage penetrations in slab
- Ramps – Proposed 'illustrative' location of transition in level from slab to raised access floor. Location dependent on final tenant fit out.

Note
For all items being removed, please refer to demolition drawings 21599-0340 - 0356
Existing services in modernised areas to be altered, refer to services consultant drawings and reports for details.