





1 North Atria Proposed Long Section (Facing East)
1:100

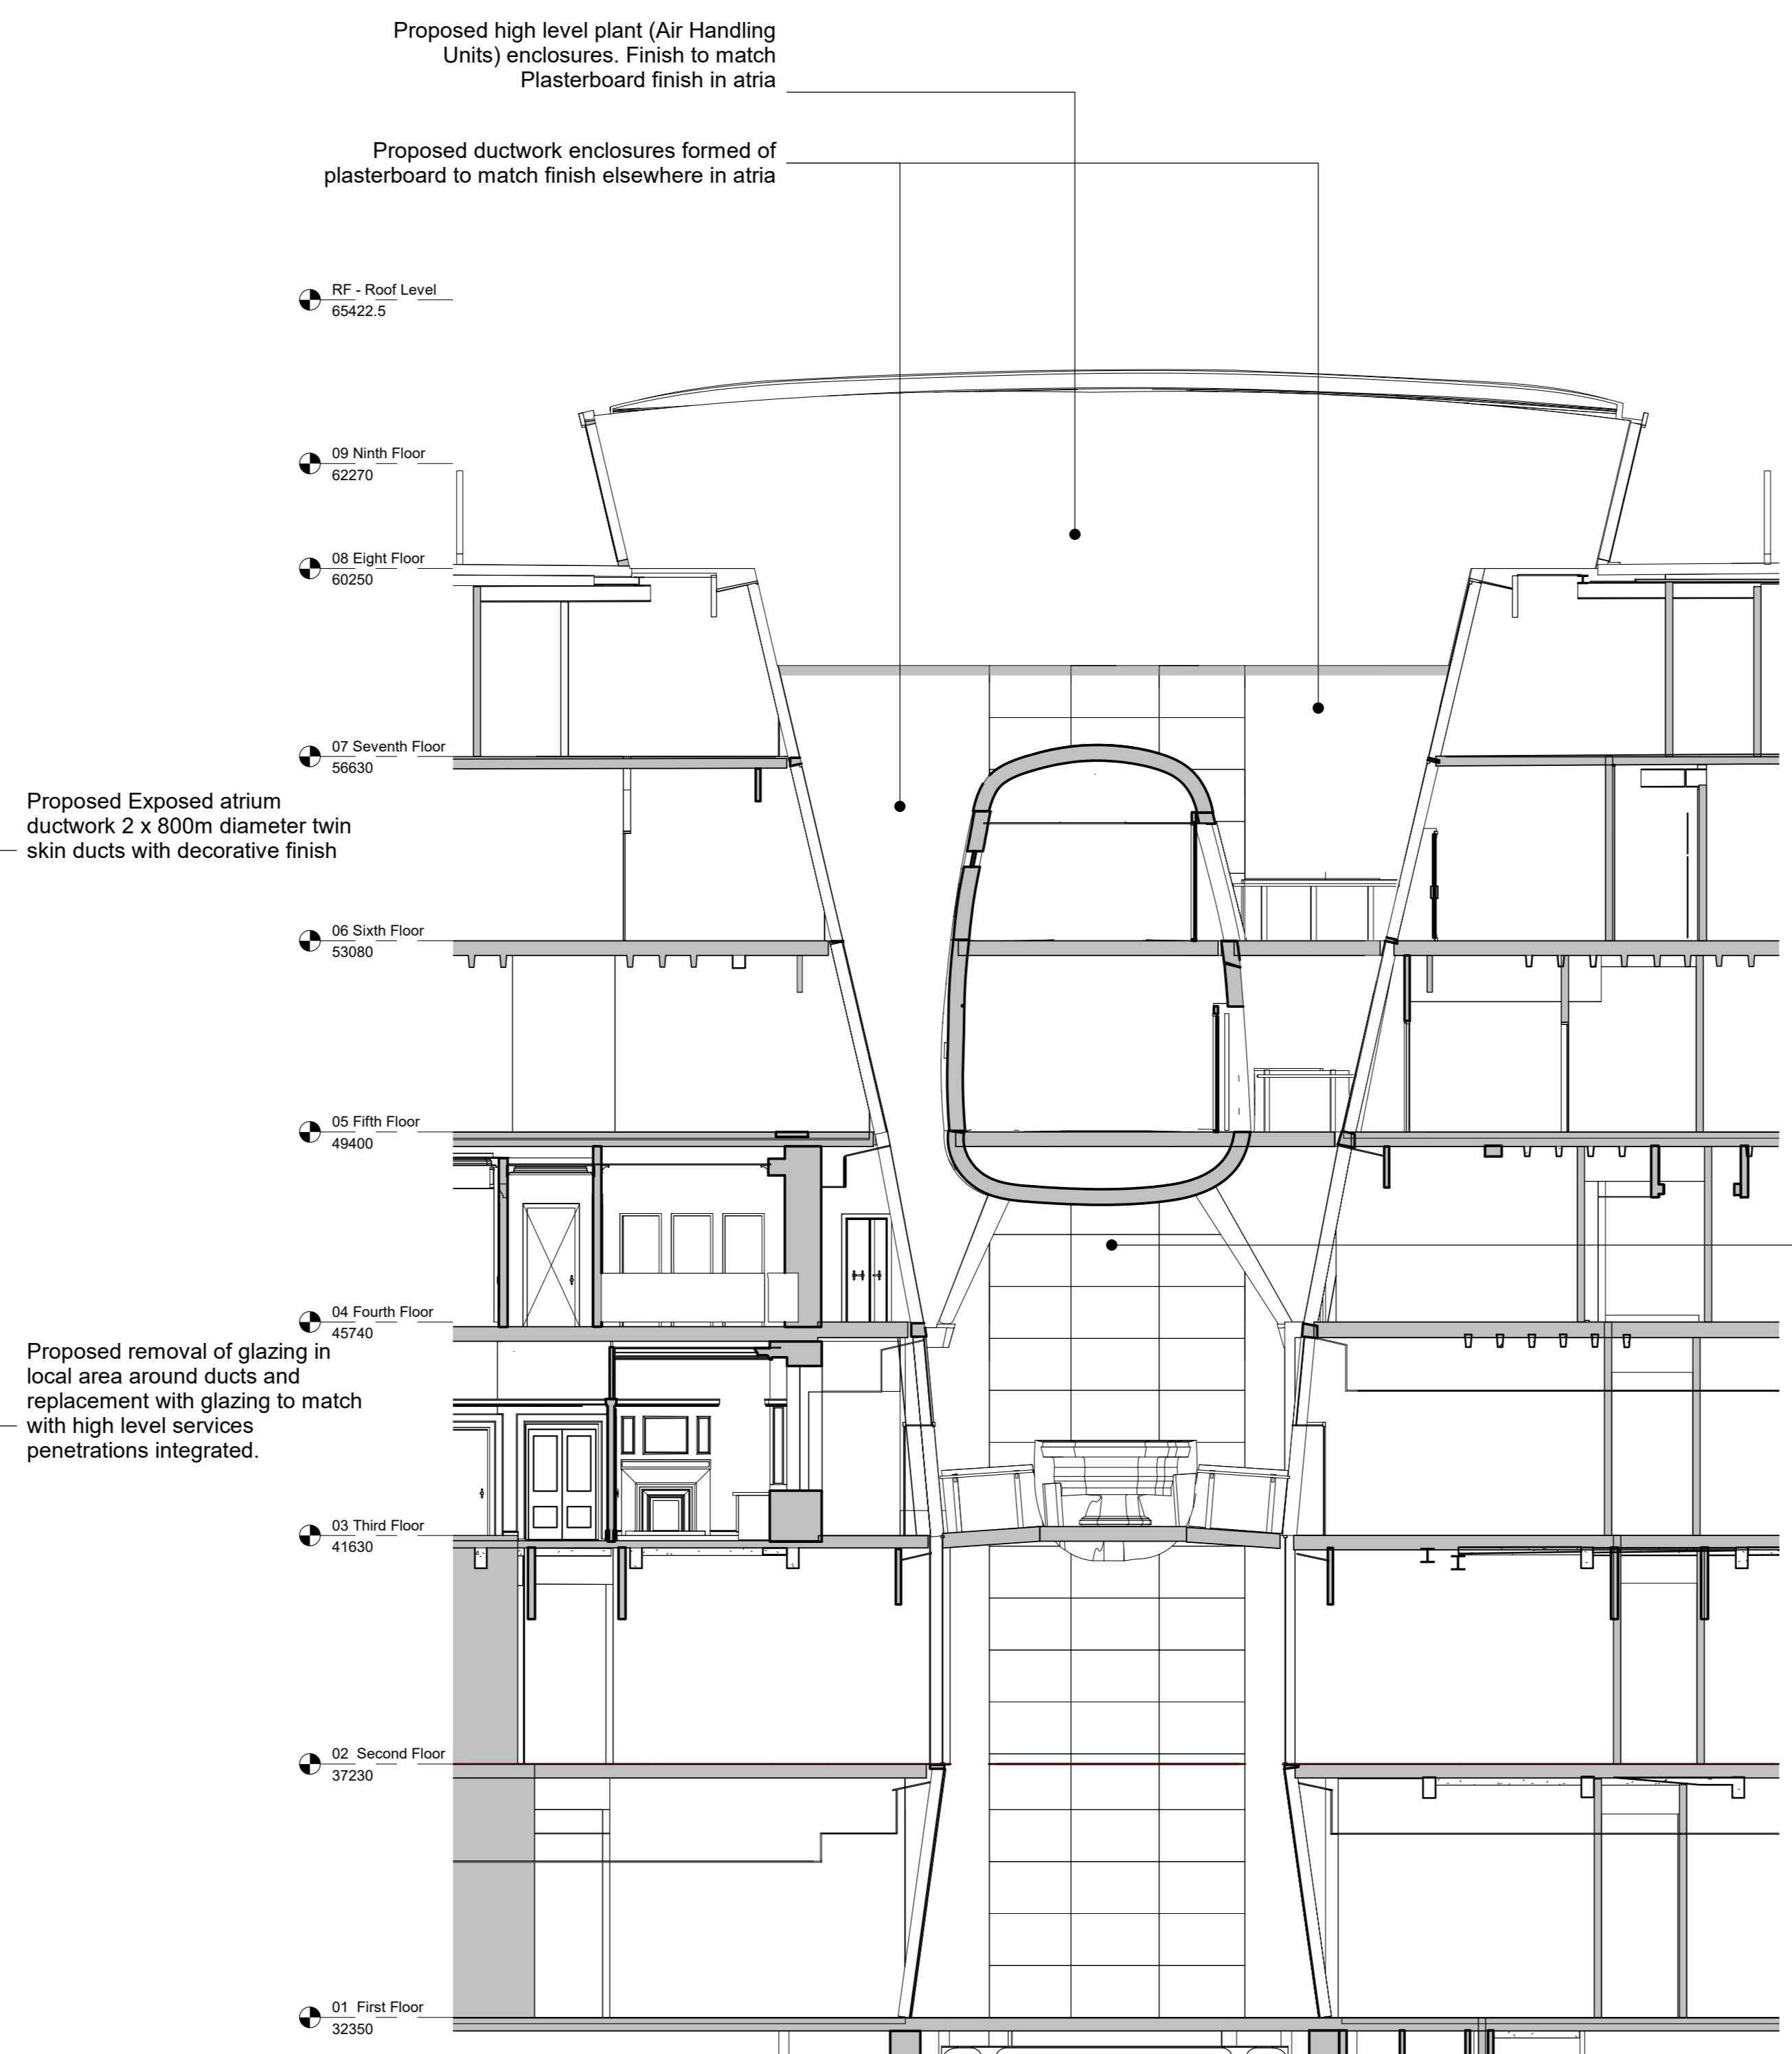

3 North Atria Proposed Short Section (Facing North)
1:100

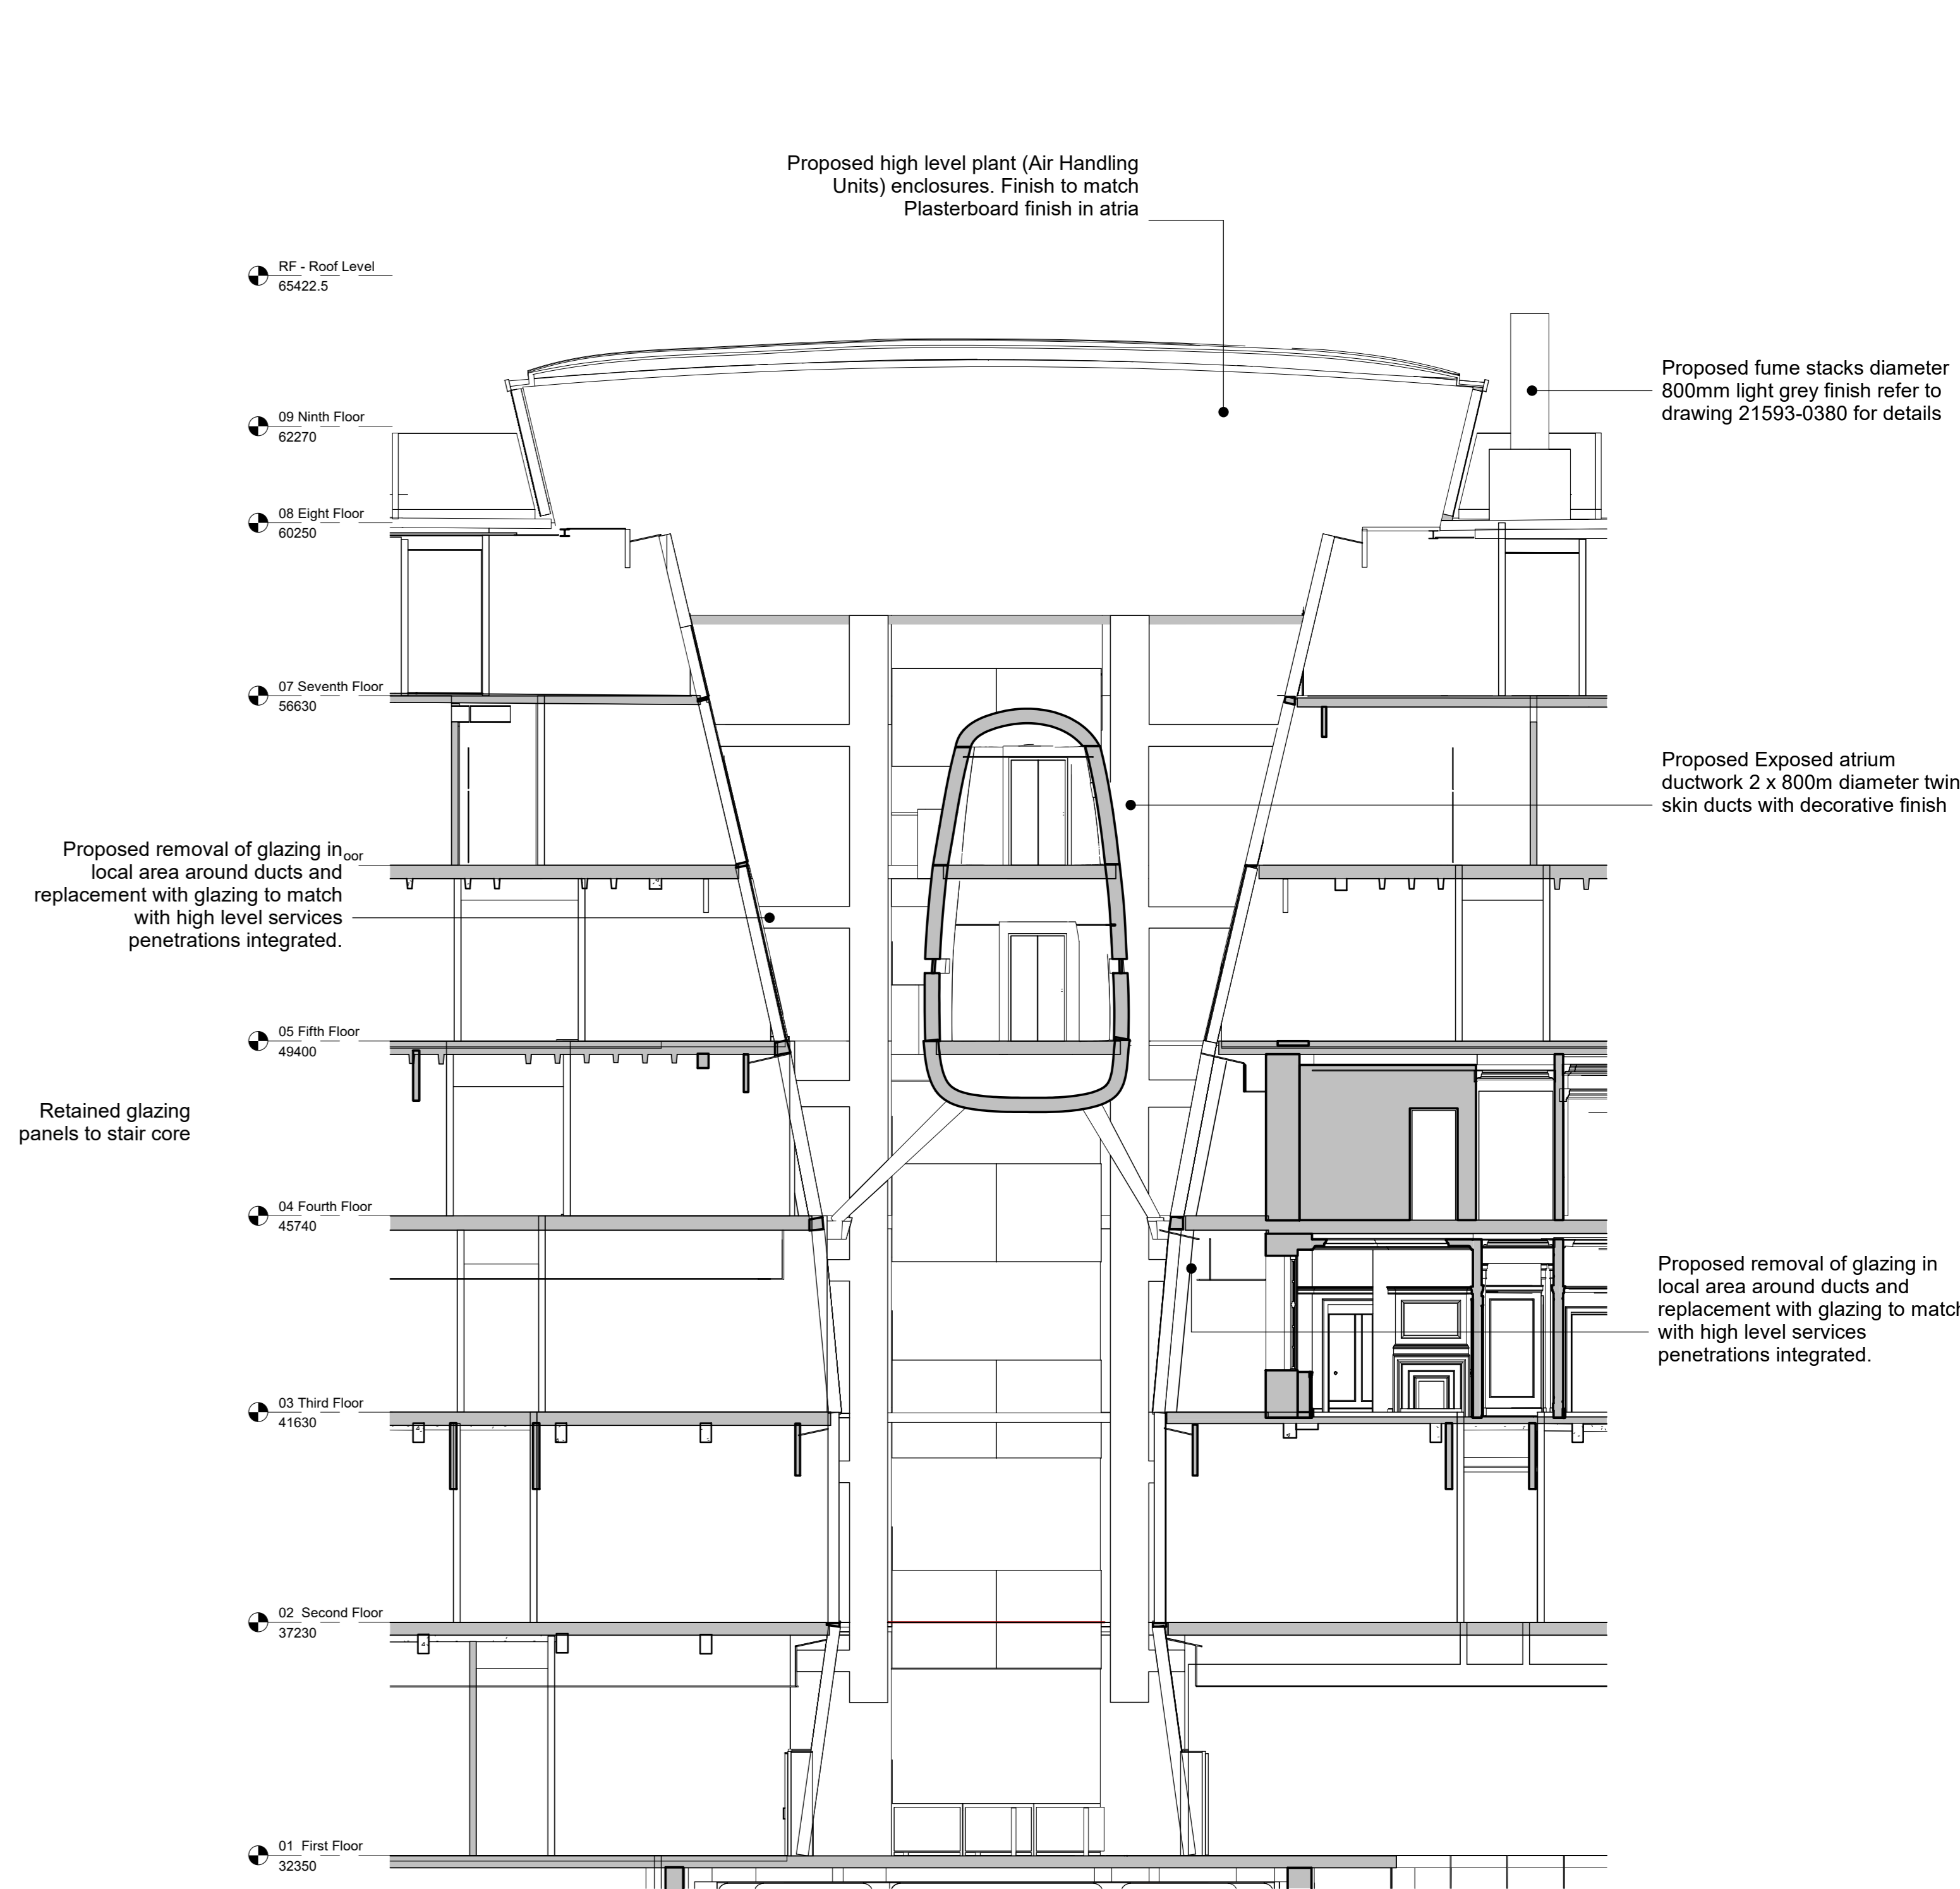

4 North Atria Proposed Short Section (Facing South)
1:100

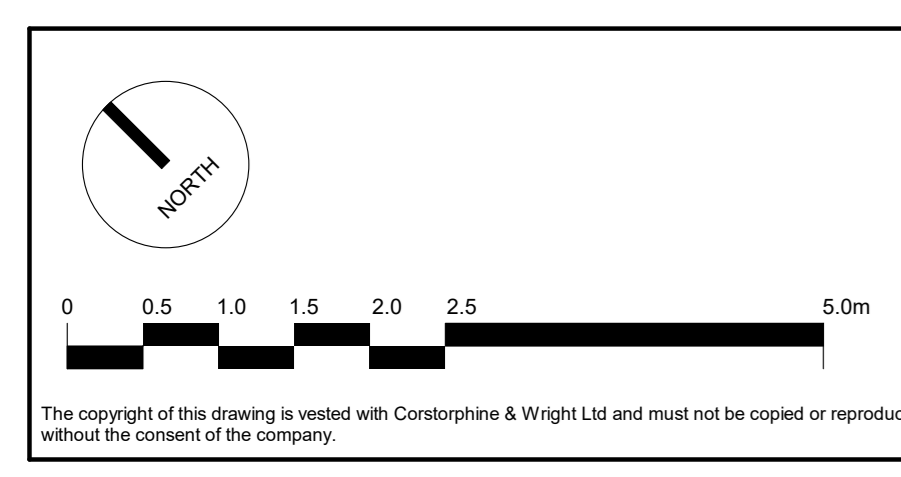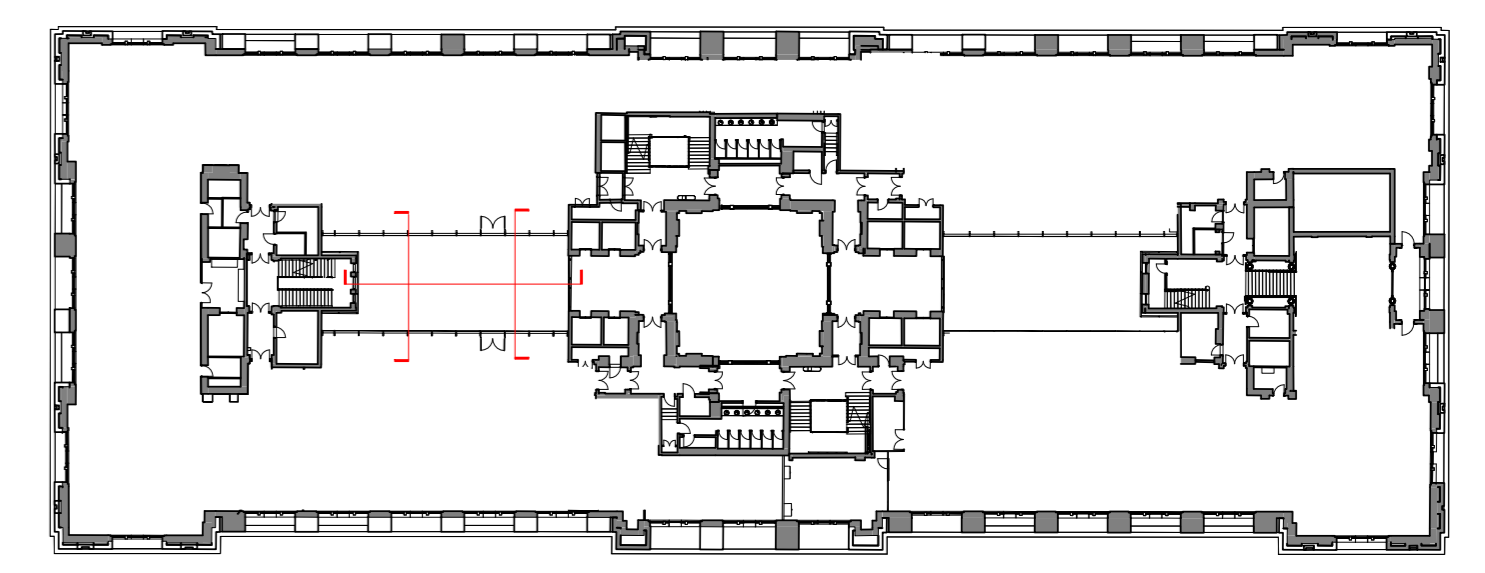

P-00 FOR PLANNING		01/07/2022	RS	ATJ
Rev.	Description	Date	Drawn	Checked

Client: Oxford Victoria House Ltd.

Project: 21593 - Victoria House

Drawing Title: Proposed Sections North Atrium

Drawing No: 21593-CWA-VH-A-0370

Revision: P-00

London Studio
One Marlborough Street, London, W1F 3JA
020 7461 0030
corstorphine-wright.com

Drawn	Checked	Paper Size	Scale	Date
ATJ	RS	A0	As	01/07/2022

INDICATED