



Note

Drawings based upon formal survey
Information issued by Faithful+Gould on 8th
April 2022.

All areas indicative.

Information to be read in conjunction with
consultants information.

All levels indicated as height above Ordnance
Survey Datum taken from survey. To be
confirmed.

All dimensions subject to a tolerance of
+/-5mm.

Legend

M/W structural survey
information

Site Boundary

Existing Window

Existing Door

P10 08/08/2022 Stage 2 Planning
Issue

P2 27/07/22 Planning Draft Issue

P1 06/05/2022 Stage 1 Information
REV.DATE COMMENT

0 1 2m
1:50



NOTES:
Do not scale from this drawing. All dimensions to be
confirmed on site. Architect to be informed of any
discrepancies before any action is taken. This drawing
is copyright © Manalo & White Ltd and should not be
copied or reproduced without Manalo & White Ltd
consent.

Manalo & White

Unit 402 Metropolitan Wharf Building
70 Wapping Wall, London E1W 3SS
T 020 7265 4945 E contact@manaloandwhite.co.uk

PROJECT
Tavistock Place

DRAWING
EX Plan: Basement

SCALE
1:50@A1

STATUS
Existing

DRAWING No.

01 0200

REVISION

P10

PROJECT No.

1194

Note

Drawings based upon formal survey information issued by Faithful+Gould on 8th April 2022.

All areas indicative.

Information to be read in conjunction with consultants information.

All levels indicated as height above Ordinance Survey Datum taken from survey. To be confirmed.

All dimensions subject to a tolerance of +/-5mm.


Legend

MW structural survey information

Site Boundary

Existing Window


Existing Door

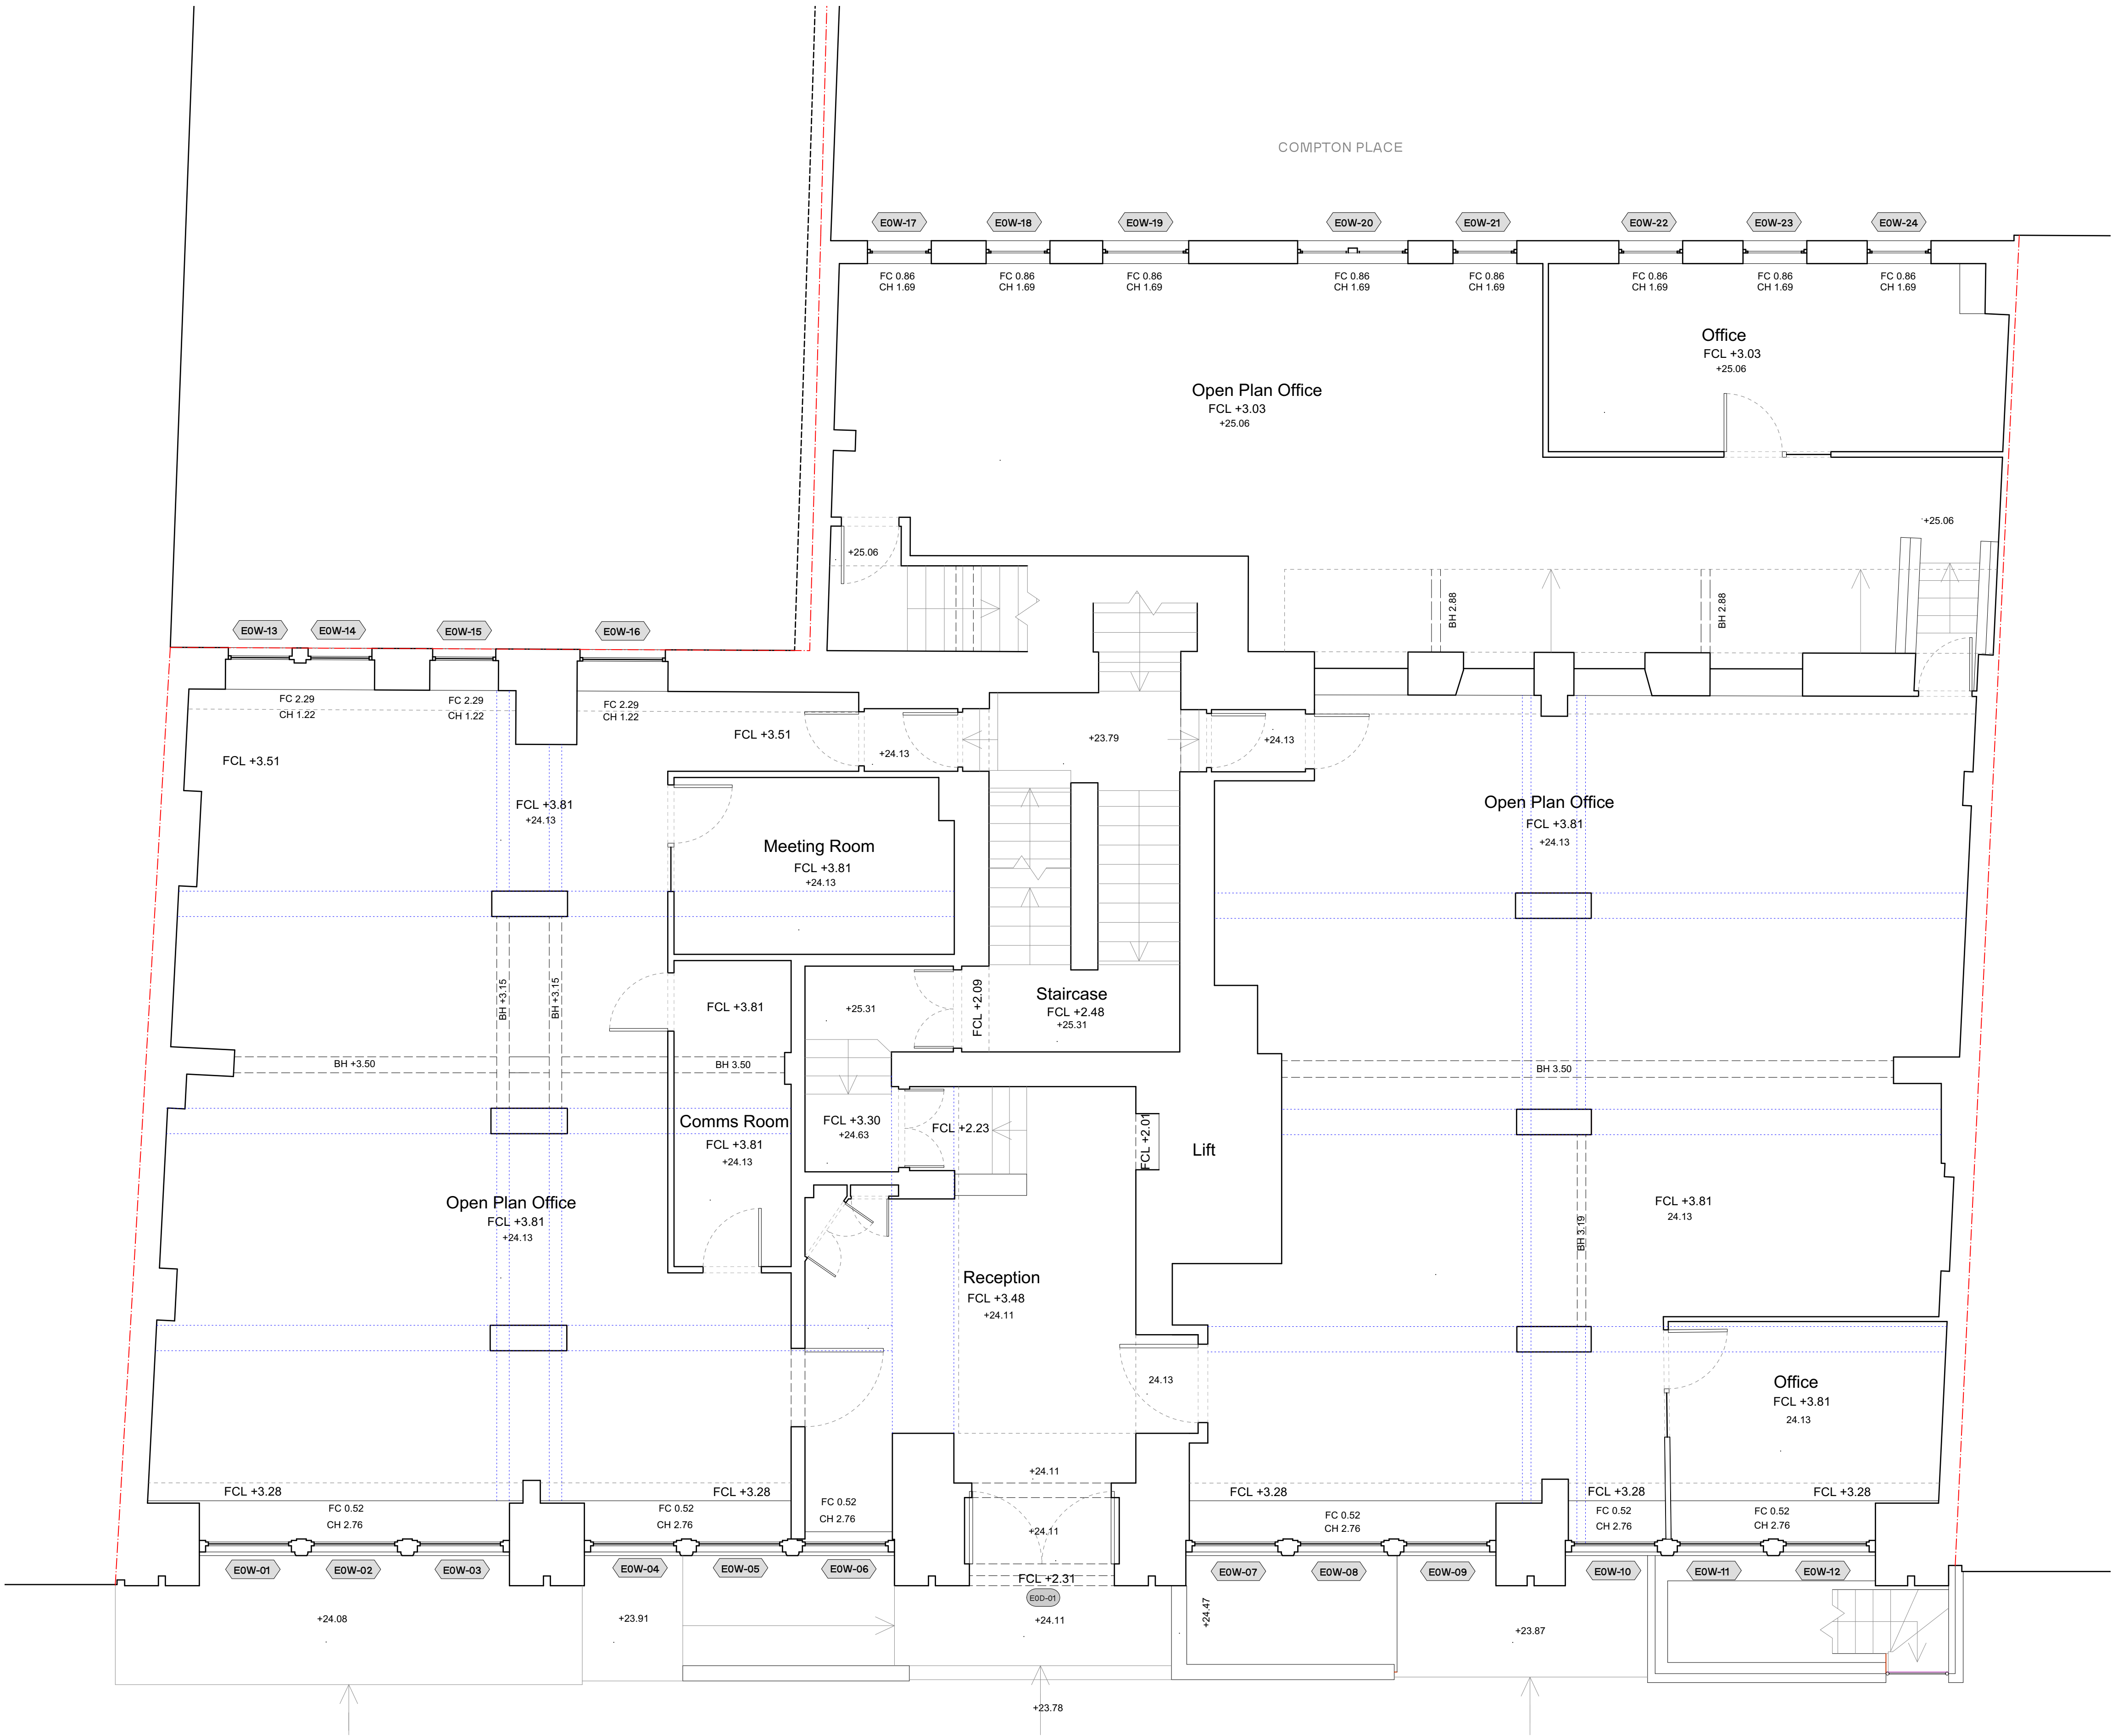

P10 08/08/2022 Stage 2 Planning Issue

P2 27/07/22 Planning Draft Issue

P1 06/05/2022 Stage 1 Information REV.DATE COMMENT

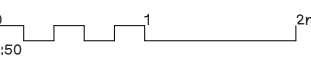

NOTES:
Do not scale from this drawing. All dimensions to be confirmed on site. Architect to be informed of any discrepancies before any action is taken. This drawing is copyright © Manalo & White Ltd and should not be copied or reproduced without Manalo & White Ltd consent.

Manalo & White

Unit 402 Metropolitan Wharf Building
70 Wapping Wall, London E1W 3SS
T 020 7265 4945 E contact@manaloandwhite.co.uk

PROJECT

Tavistock Place

DRAWING

EX Plan: Ground Floor

SCALE

1:50@A1

STATUS

Existing

DRAWING No.


01 0201

REVISION

P10

PROJECT No.

1194

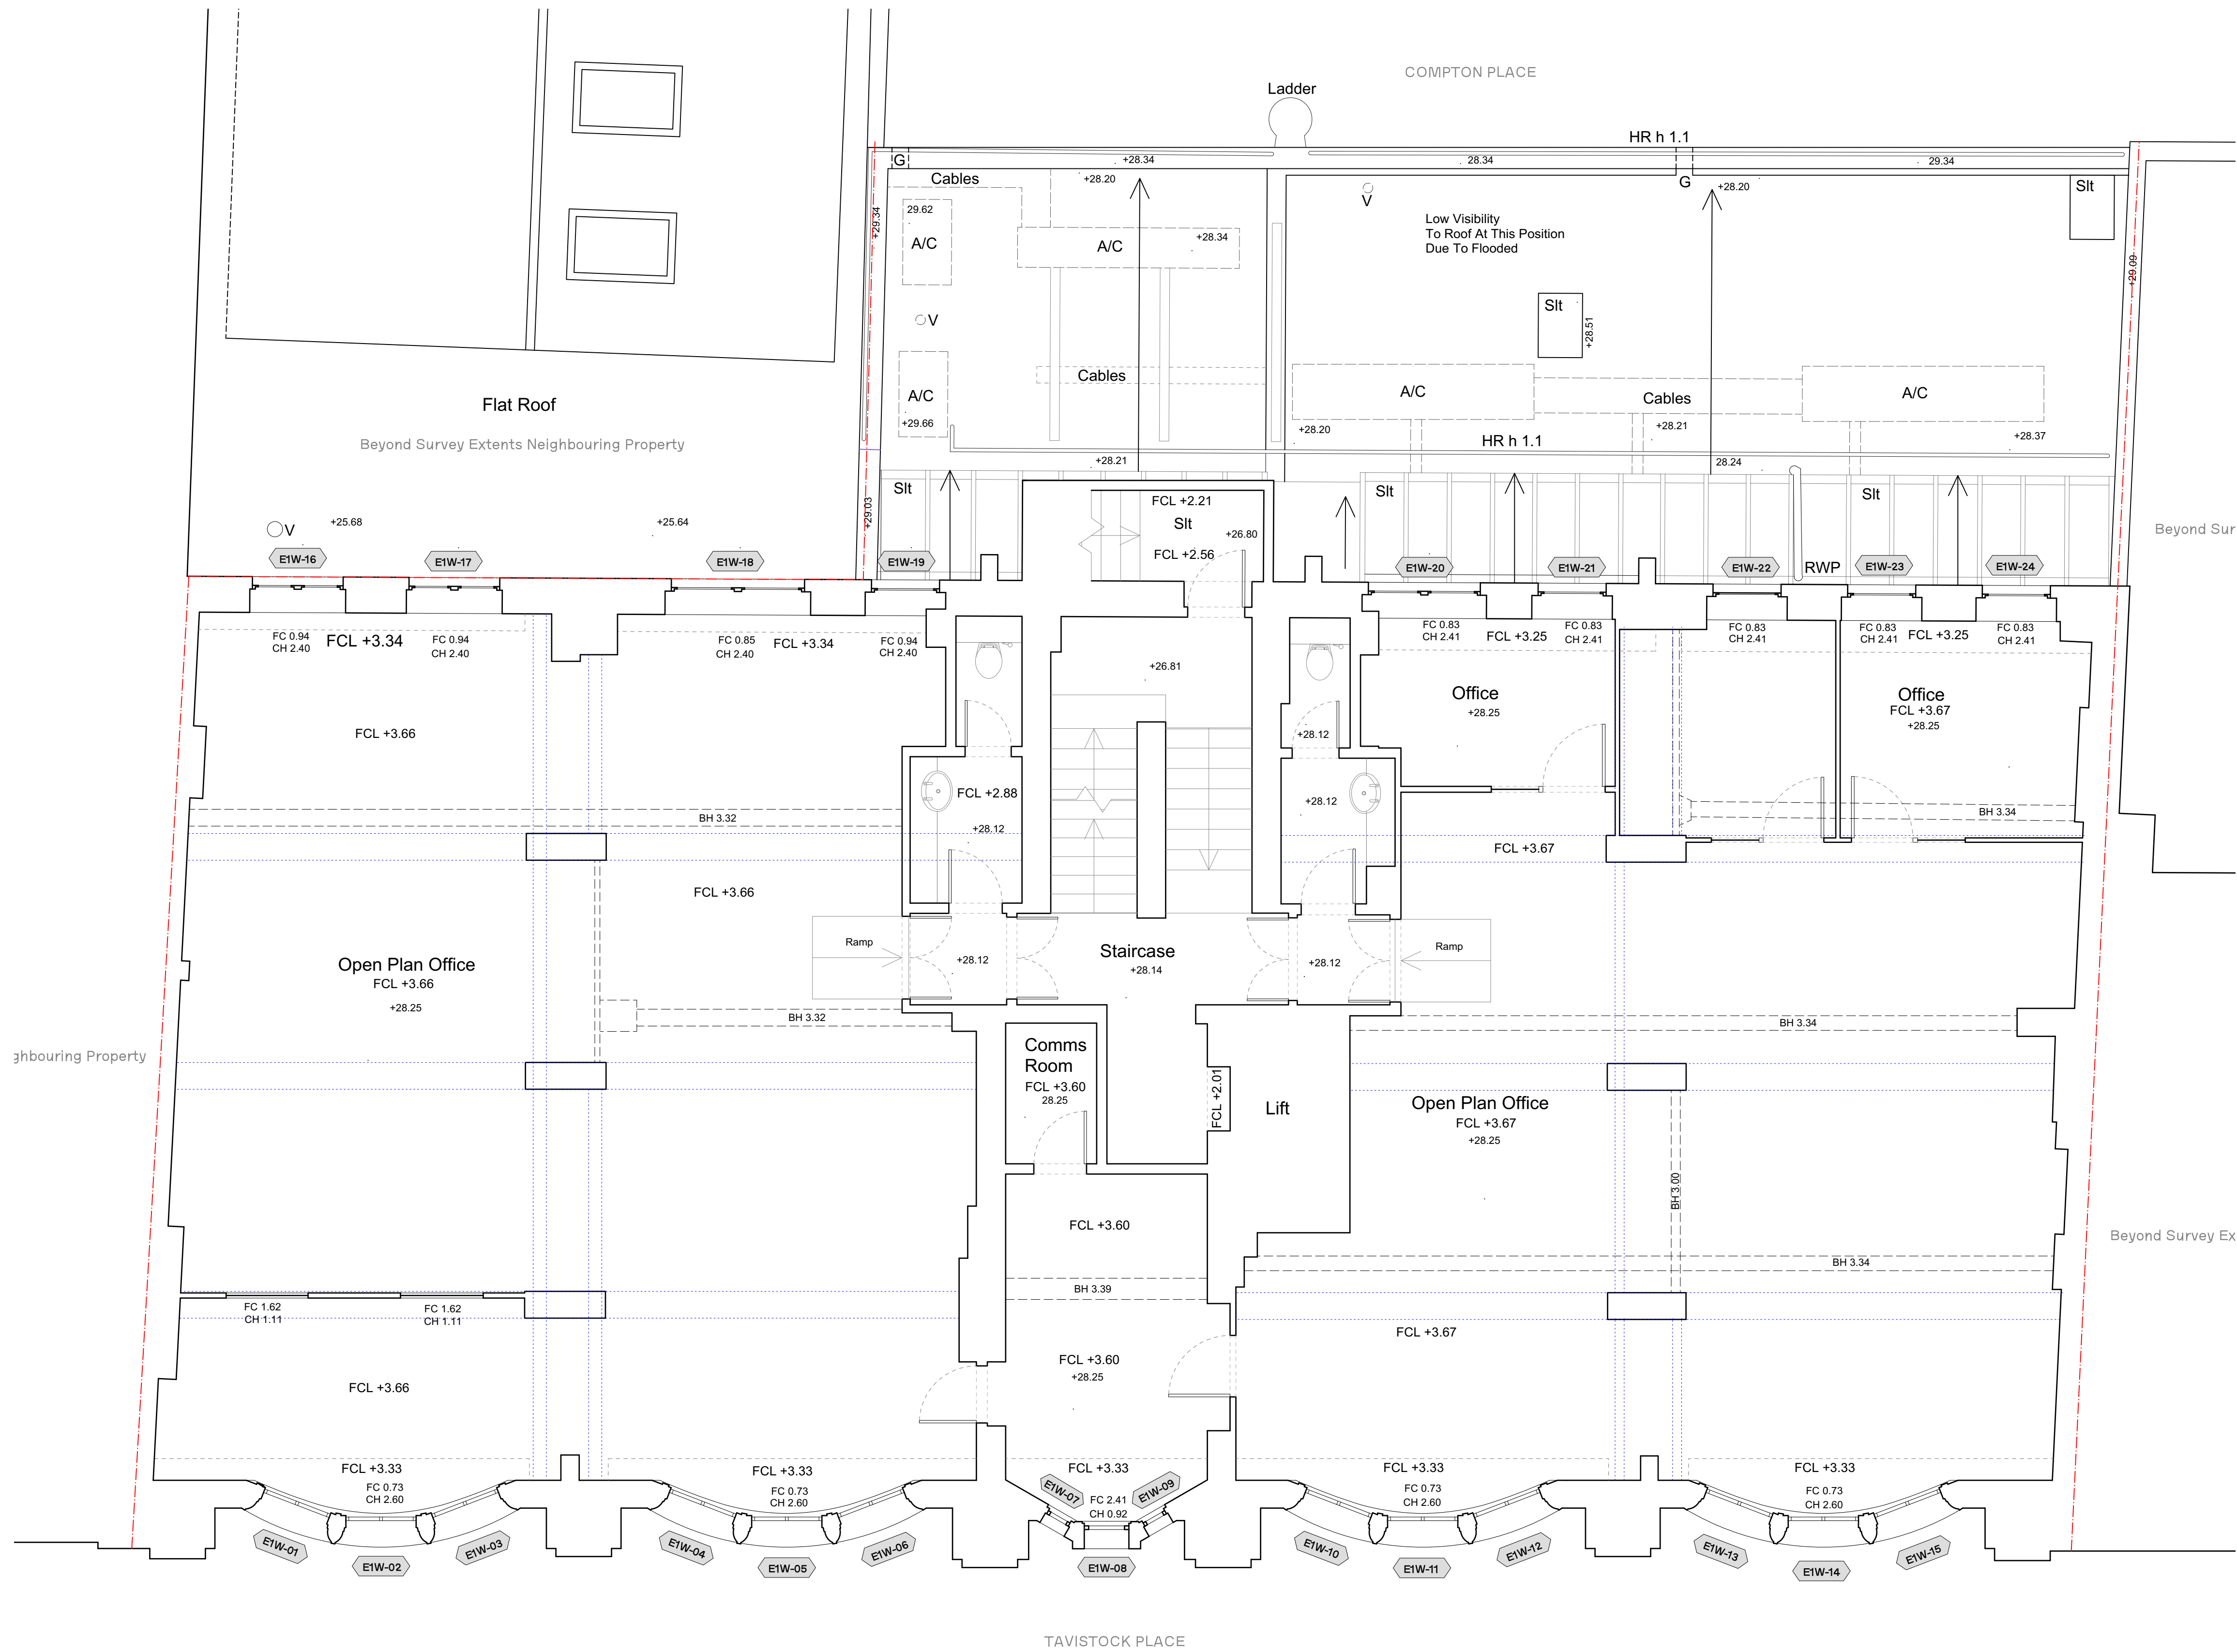

Note

Drawings based upon formal survey information issued by Faithful+Gould on 8th April 2022.

All areas indicative.

Information to be read in conjunction with consultants information.

All levels indicated as height above Ordnance Survey Datum taken from survey. To be confirmed.

All dimensions subject to a tolerance of +/-5mm.

Legend

MW structural survey information

Site Boundary

Existing Window

Existing Door

P10 08/08/2022 Stage 2 Planning Issue

P2 27/07/22 Planning Draft Issue

P1 06/05/2022 Stage 1 Information COMMENT

0 1 2m



NOTES:
Do not scale from this drawing. All dimensions to be confirmed on site. Architect to be informed of any discrepancies before any action is taken. This drawing is copyright © Manalo & White Ltd and should not be copied or reproduced without Manalo & White Ltd consent.

Manalo & White

Unit 402 Metropolitan Wharf Building
70 Wapping Wall, London E1W 3SS
T 020 7265 4945 E contact@manaloandwhite.co.uk

PROJECT

Tavistock Place

DRAWING

EX Plan: First Floor

SCALE

1:50@A1

STATUS

Existing

DRAWING No.


01 0202

REVISION

P10

PROJECT No.

1194

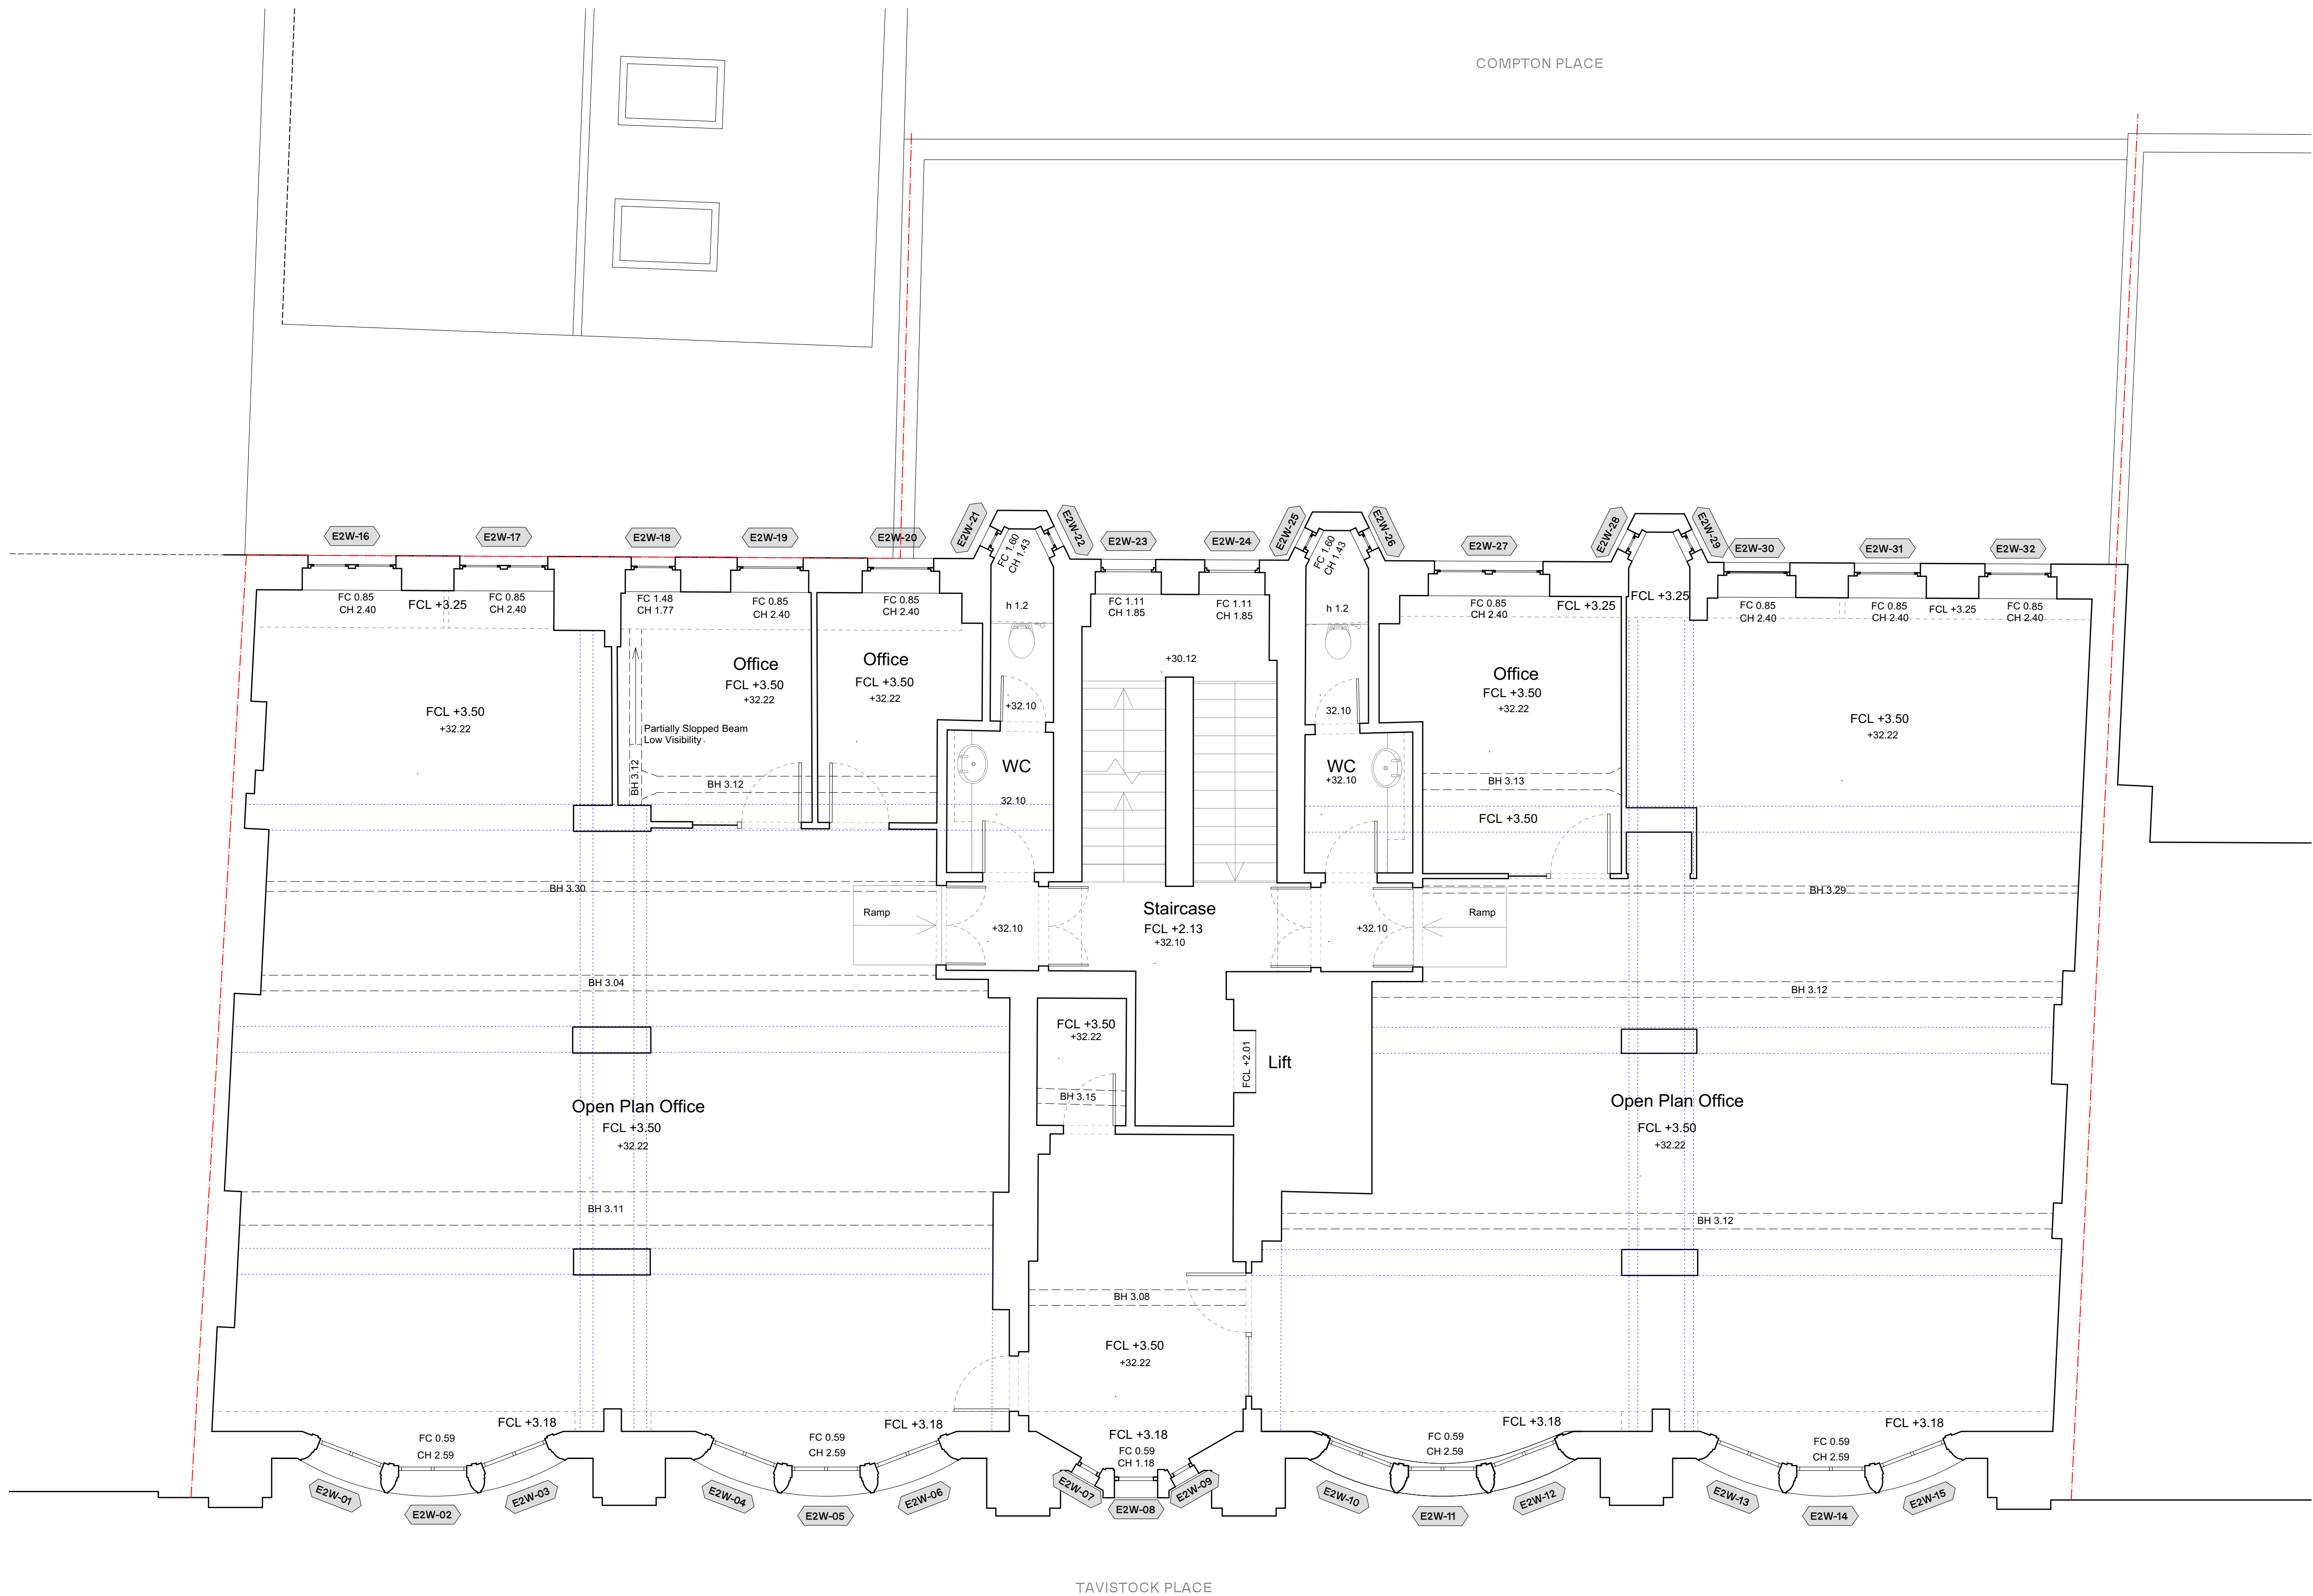

Note

Drawings based upon formal survey
Information issued by Faithful+Gould on 8th
April 2022.

All areas indicative.

Information to be read in conjunction with
consultants information.


All levels indicated as height above Ordinance
Survey Datum taken from survey. To be
confirmed.

All dimensions subject to a tolerance of
+/-5mm.

Legend

- MW structural survey
information
- Site Boundary
- Existing Window
- Existing Door

P10	08/08/2022	Stage 2 Planning Issue
P2	27/07/22	Planning Draft Issue
P1	06/05/2022	Stage 1 Information COMMENT

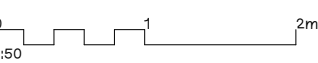

NOTES:
Do not scale from this drawing. All dimensions to be
confirmed on site. Architect to be informed of any
discrepancies before any action is taken. This drawing
is copyright © Manalo & White Ltd and should not be
copied or reproduced without Manalo & White Ltd
consent.

Manalo & White

Unit 402 Metropolitan Wharf Building
70 Wapping Wall, London E1W 3SS
T 020 7265 4945 E contact@manaloandwhite.co.uk

PROJECT

Tavistock Place

DRAWING

EX Plan: Second Floor

SCALE

1:50@A1

STATUS

Existing

DRAWING No.

01 0203

REVISION

P10

PROJECT No.

1194

Note

Drawings based upon formal survey information issued by Faithful+Gould on 8th April 2022.

All areas indicative.

Information to be read in conjunction with consultants information.

All levels indicated as height above Ordinance Survey Datum taken from survey. To be confirmed.

All dimensions subject to a tolerance of +/-5mm.


Legend

MW structural survey information

Site Boundary

Existing Window


Existing Door

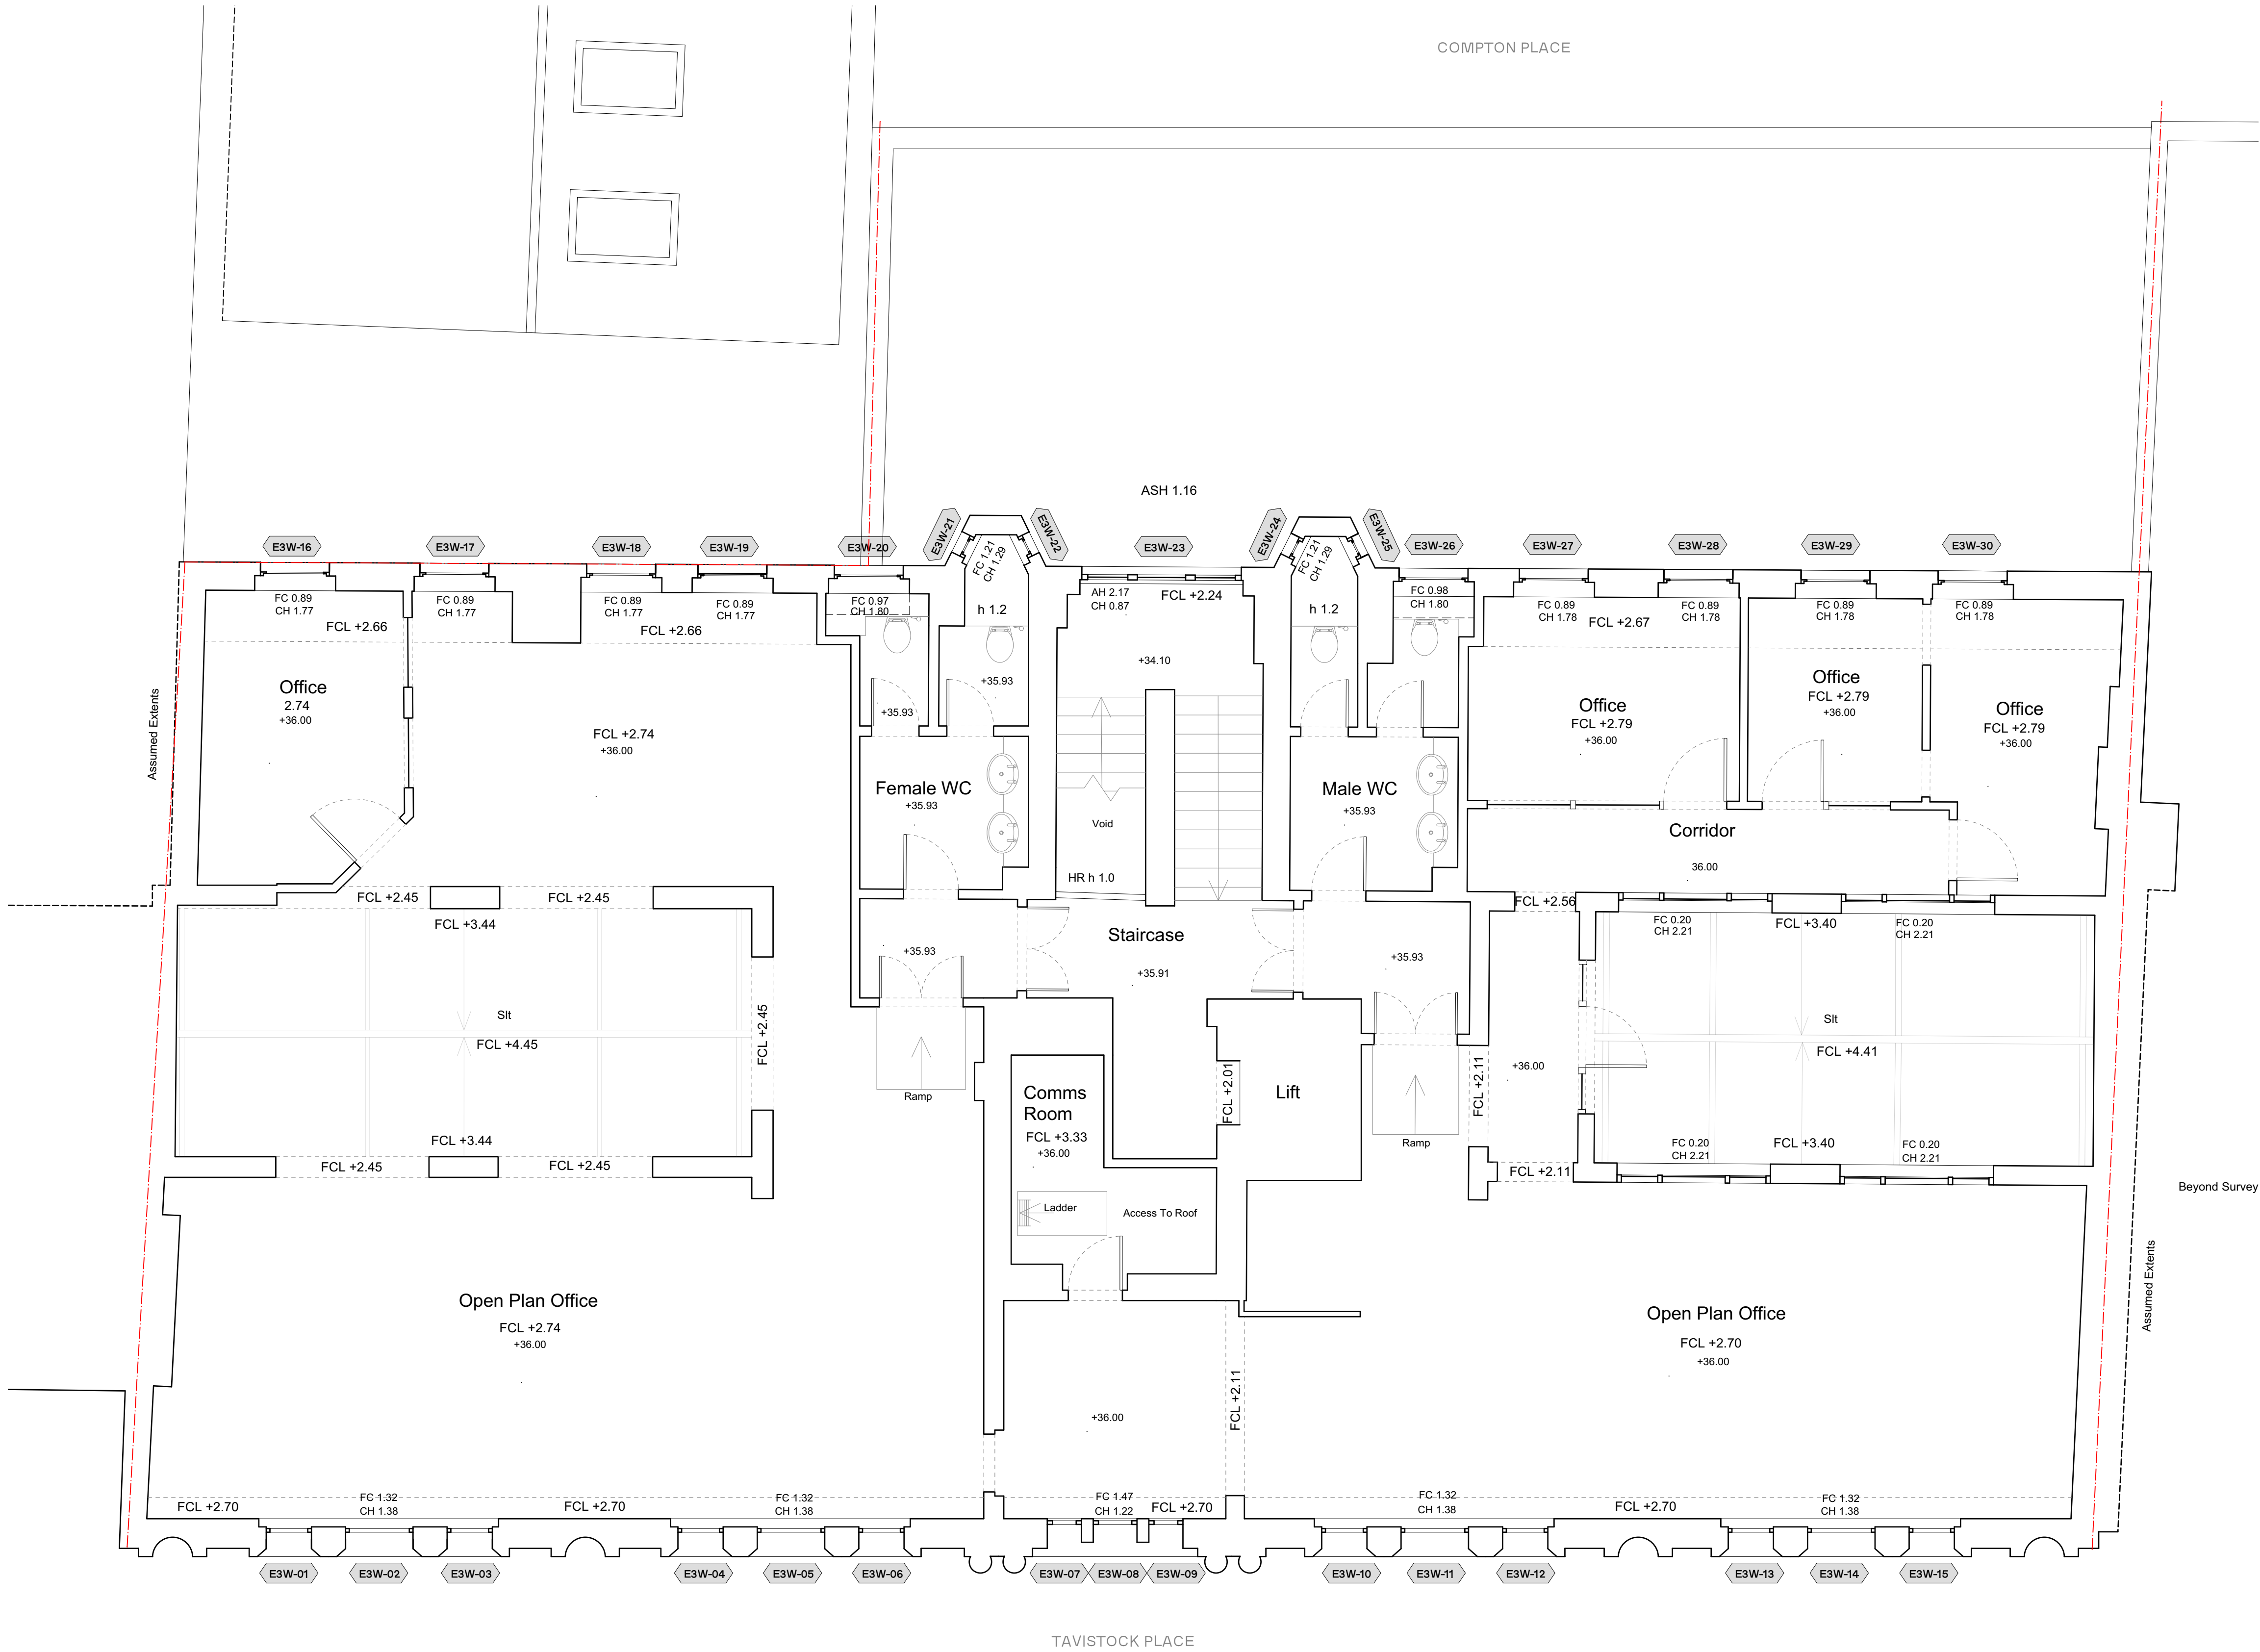

P10 08/08/2022 Stage 2 Planning Issue

P2 27/07/22 Planning Draft Issue

P1 06/05/2022 Stage 1 Information COMMENT

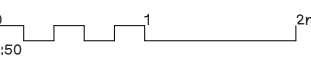

NOTES:
Do not scale from this drawing. All dimensions to be confirmed on site. Architect to be informed of any discrepancies before any action is taken. This drawing is copyright © Manalo & White Ltd and should not be copied or reproduced without Manalo & White Ltd consent.

Manalo & White

Unit 402 Metropolitan Wharf Building
70 Wapping Wall, London E1W 3SS
T 020 7265 4945 E contact@manaloandwhite.co.uk

PROJECT

Tavistock Place

DRAWING

EX Plan: Third Floor

SCALE

1:50

STATUS

Existing

DRAWING No.

01 0204

REVISION

P10

PROJECT No.

1194



Note

Drawings based upon formal survey
information issued by Faithful+Gould on 8th
April 2022.

All areas indicative.

Information to be read in conjunction with
consultants information.

All levels indicated as height above Ordnance
Survey Datum taken from survey. To be
confirmed.

All dimensions subject to a tolerance of
+/-5mm.

Legend

MW structural survey
information

Site Boundary


Existing Window

Existing Door

P10 08/08/2022 Stage 2 Planning
Issue

P2 27/07/22 Planning Draft Issue

P1 06/05/2022 Stage 1 Information
REV.DATE COMMENT

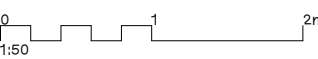

NOTES:

Do not scale from this drawing. All dimensions to be
confirmed on site. Architect to be informed of any
discrepancies before any action is taken. This drawing
is copyright © Manalo & White Ltd and should not be
copied or reproduced without Manalo & White Ltd
consent.

Manalo & White

Unit 402 Metropolitan Wharf Building
70 Wapping Wall, London E1W 3SS
T 020 7265 4945 E contact@manaloandwhite.co.uk

PROJECT

Tavistock Place

DRAWING

EX Plan: Roof

SCALE

1:50 @A1

STATUS

Existing

DRAWING No.

01 0205

REVISION

P10

PROJECT No.

1194