




P10 08/08/22 Stage 2 Planning Issue

P1 26/07/22 Existing Set  
REV. DATE COMMENT

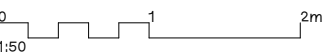

NOTES:  
Do not scale from this drawing. All dimensions to be confirmed on site. Architect to be informed of any discrepancies before any action is taken. This drawing is copyright © Manalo & White Ltd and should not be copied or reproduced without Manalo & White Ltd consent.

## Manalo & White

Unit 402 Metropolitan Wharf Building  
70 Wapping Wall, London E1W 3SS  
T 020 7265 4945 E contact@manaloandwhite.co.uk

PROJECT

**Travistock Place**

DRAWING

**Existing Section A**

SCALE

**1:100 @A1**

STATUS

**Existing**

DRAWING No.

**01 0500**

REVISION

**P10**

PROJECT No.

**1194**

+18.283m ▼ EX RL

+17.306m ▲ EX FCH

+15.470m ▼ EX FFL

+15.017m ▼ EX FFL

+14.430m ▲ EX FCH

+11.854m ▼ EX FFL

+11.610m ▲ EX FCH

+8.074m ▼ EX FFL

+7.740m ▲ EX FCH

+4.104m ▼ EX FFL


+3.680m ▲ EX FCH

+0.00m ▼ EX FFL

-0.440m ▲ EX FCH

-2.297m ▼ EX FFL

-2.807m ▼ EX FFL

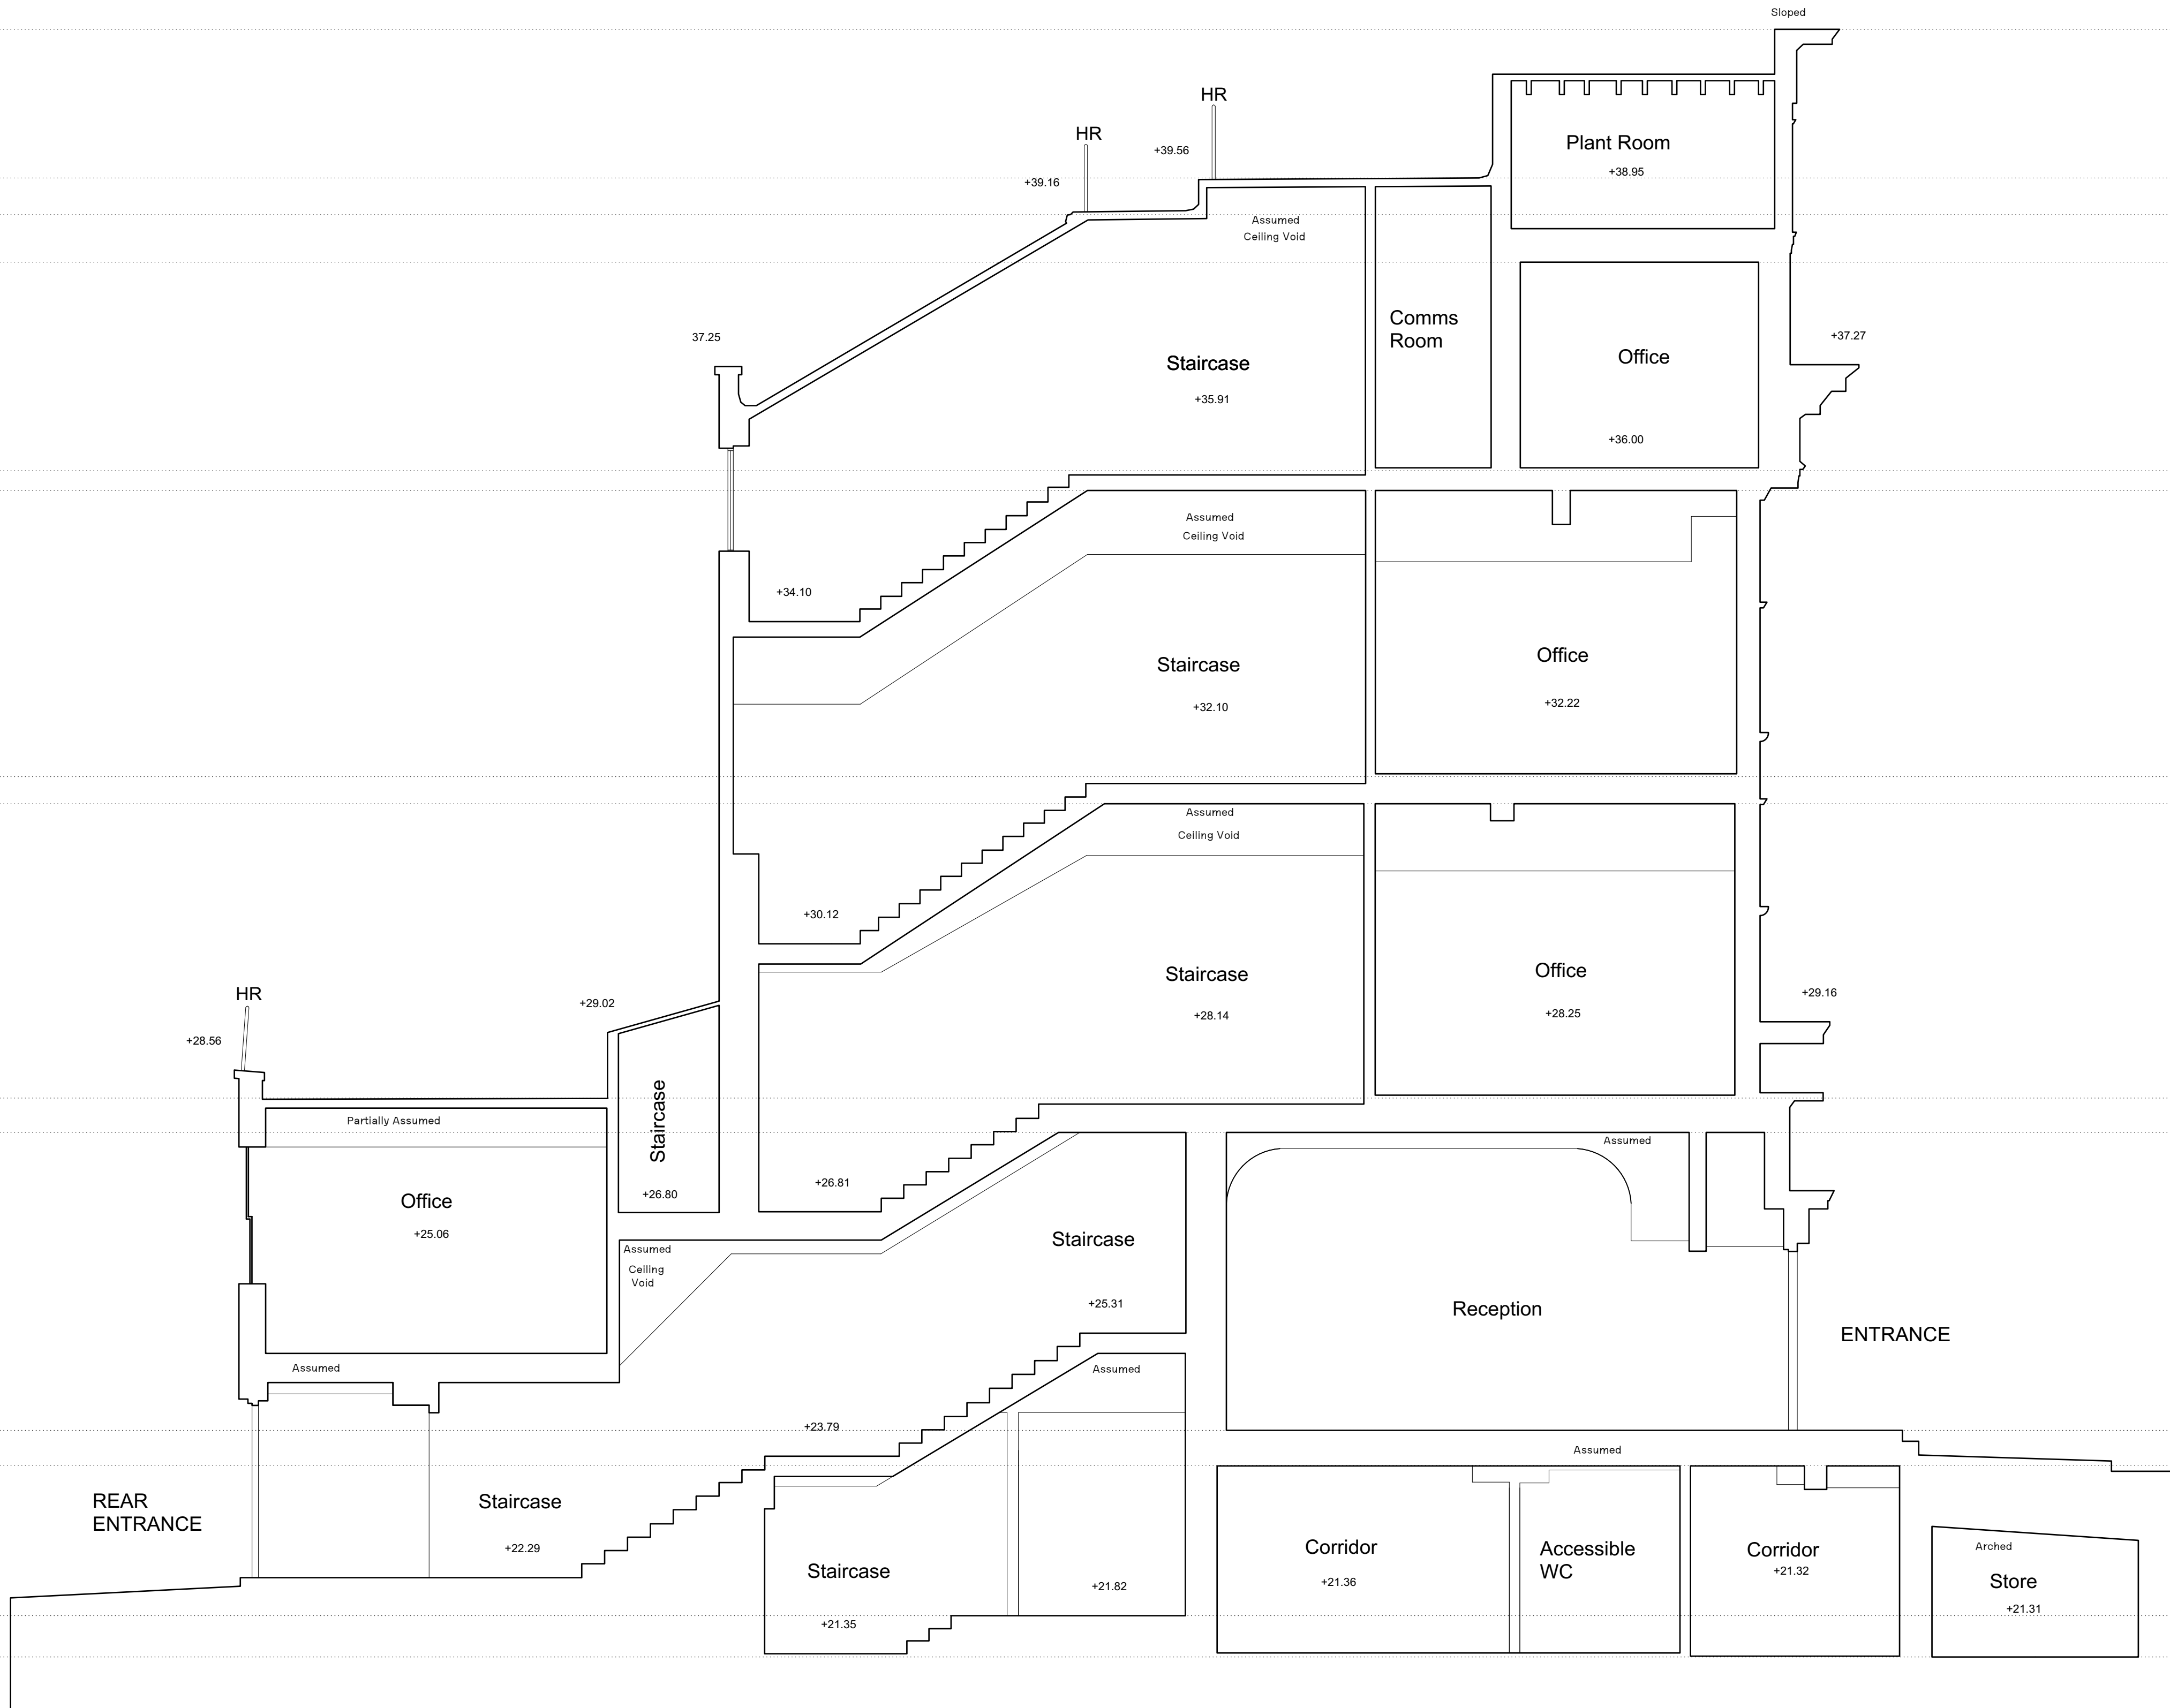

P10 08/08/22 Stage 2 Planning Issue

P1 26/07/22 Existing Set  
REV. DATE COMMENT

0 1 2m  
1:50



NOTES:  
Do not scale from this drawing. All dimensions to be confirmed on site. Architect to be informed of any discrepancies before any action is taken. This drawing is copyright © Manalo & White Ltd and should not be copied or reproduced without Manalo & White Ltd consent.

**Manalo & White**

Unit 402 Metropolitan Wharf Building  
70 Wapping Wall, London E1W 3SS  
T 020 7265 4945 E contact@manaloandwhite.co.uk

PROJECT

**Travistock Place**

DRAWING

**Existing Section B**

SCALE

**1:100 @A1**

STATUS

**Existing**

DRAWING No.

**01 0501**

REVISION

**P10**

PROJECT No.

**1194**