




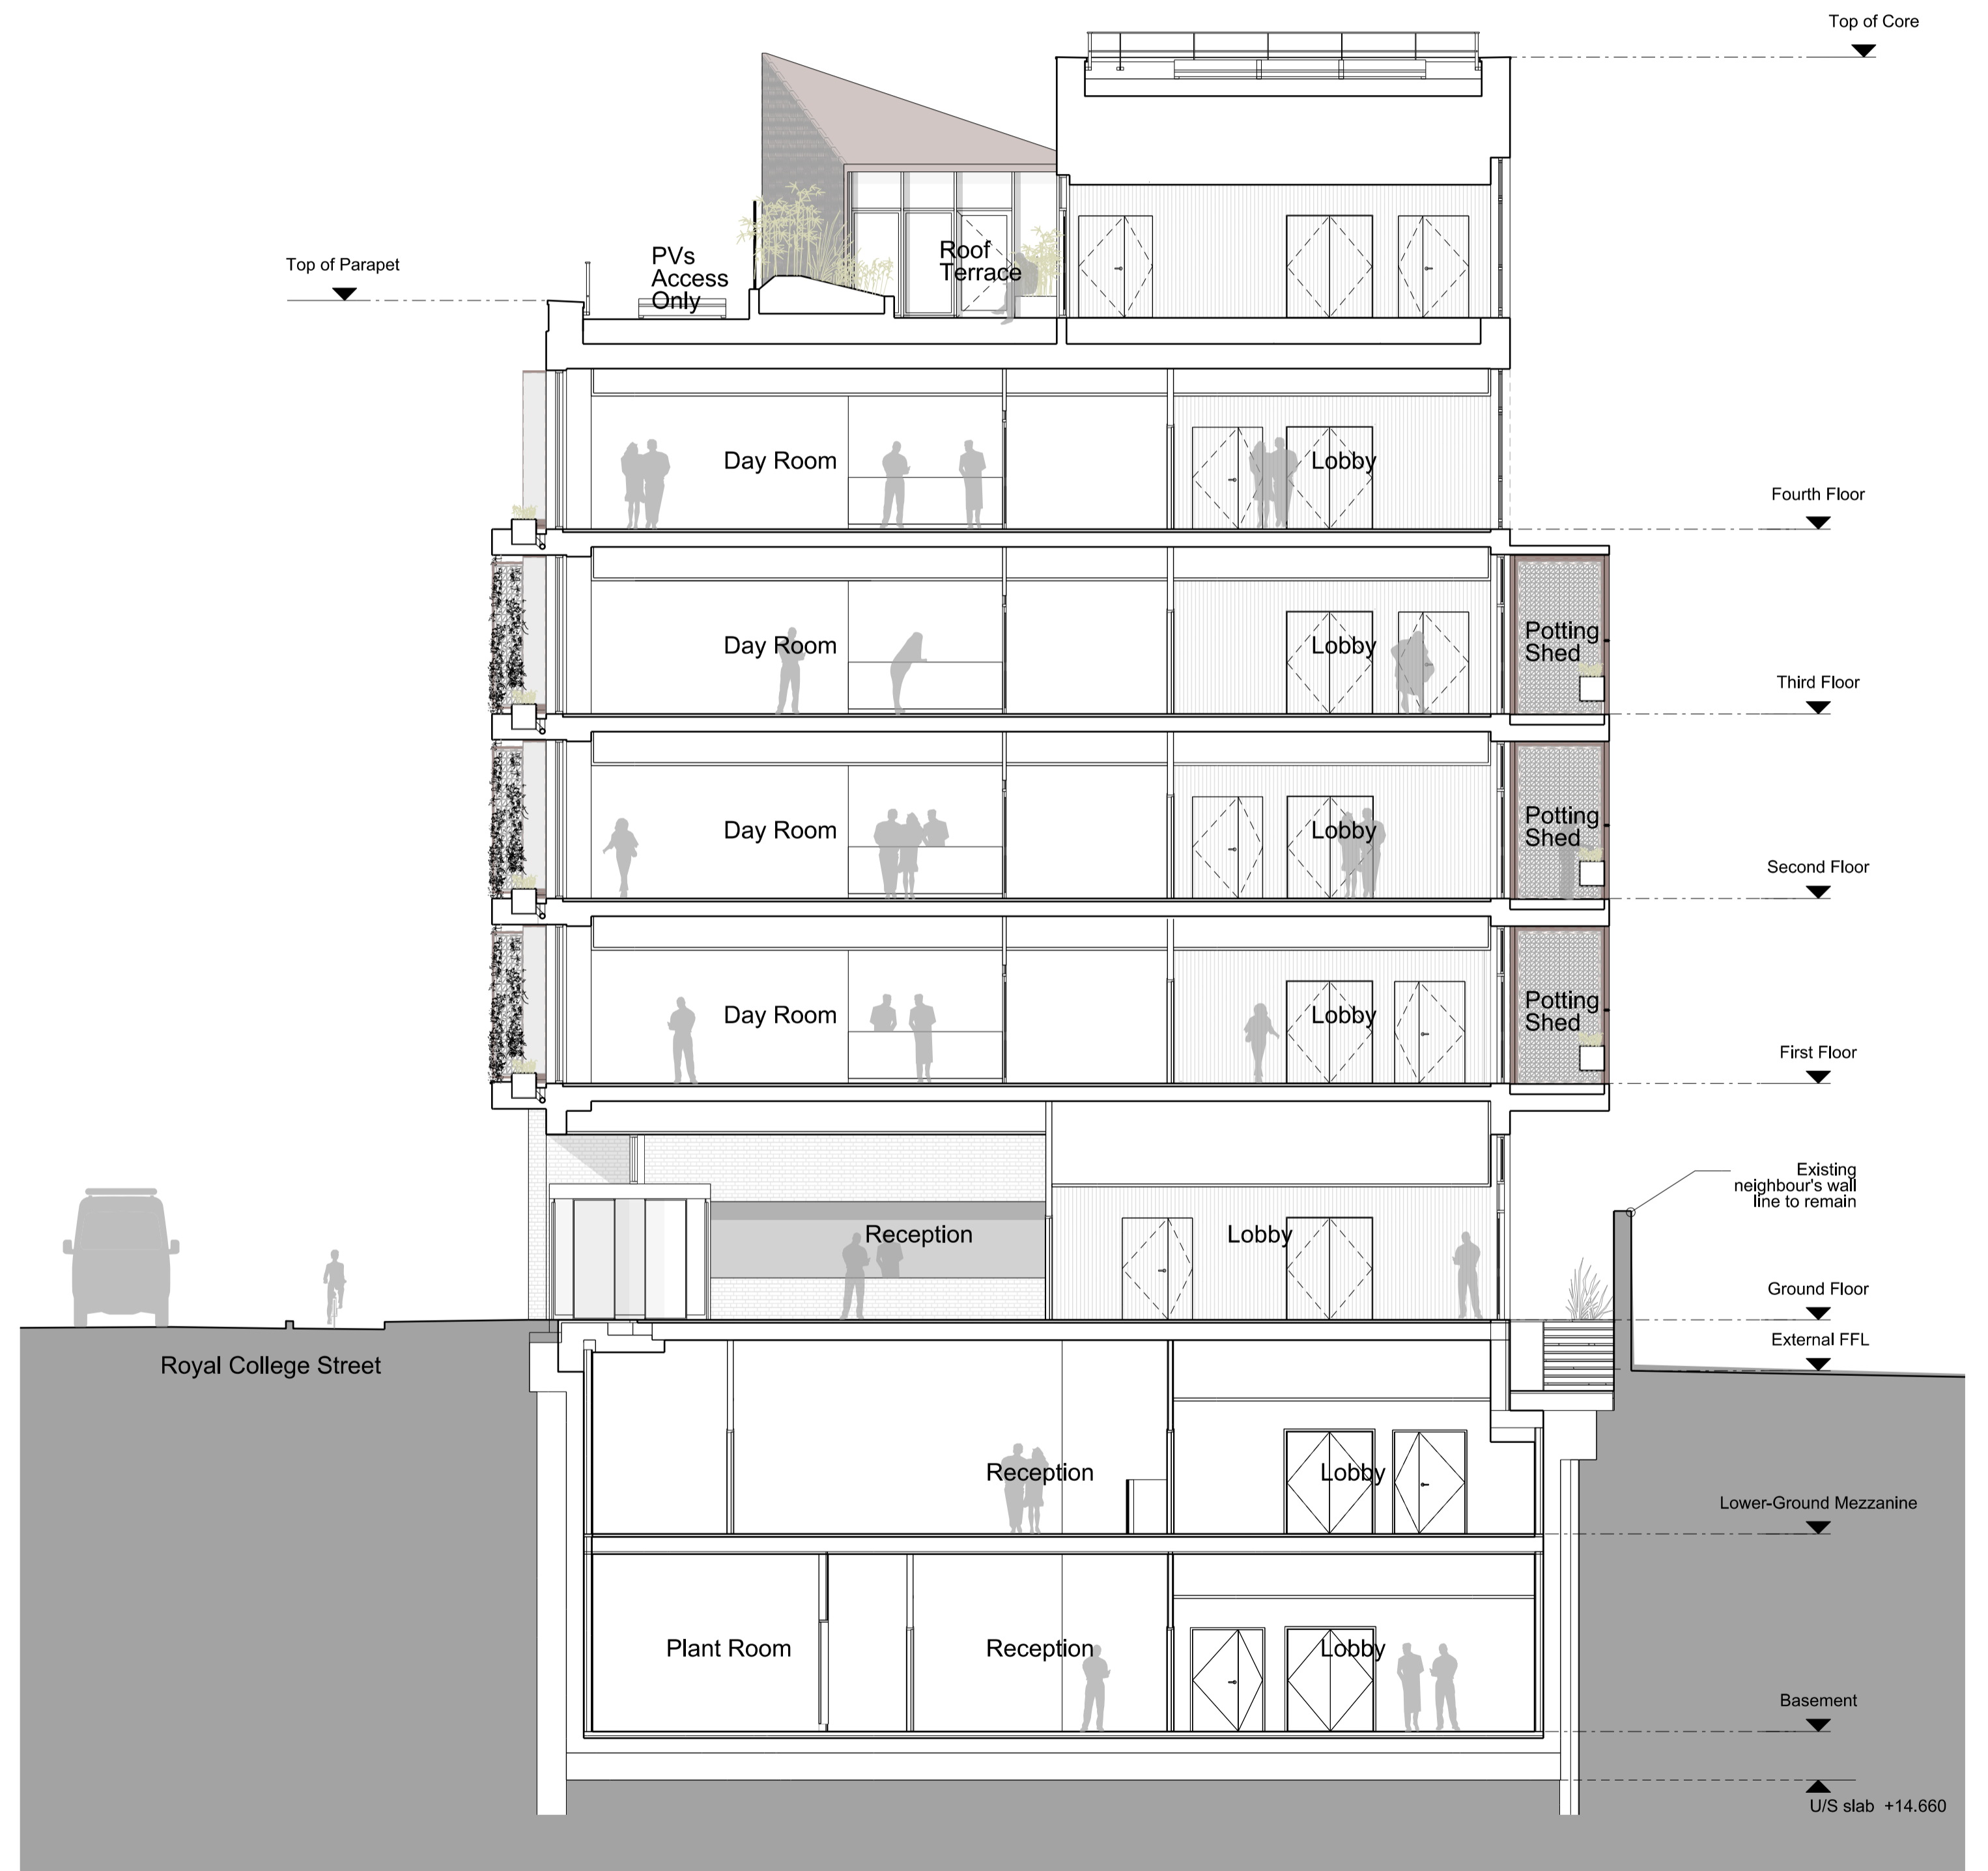

Section CC CONSENTED

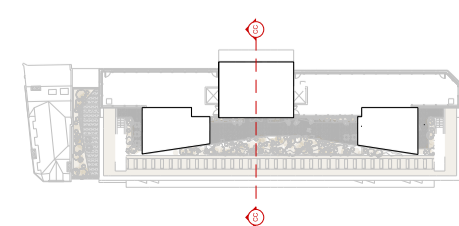

Section CC PROPOSED

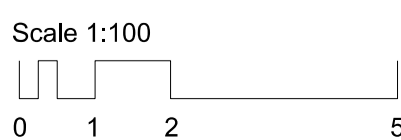

Revisions
01 02/08/22 First Issue - for Planning

Client
Rocco Ventures Ltd.
Project
Royal College Street

Drawing Title
Consented and Proposed
Section CC
Comparison

Drawing Number

1485_01(00)_235

REV: 01

Scale 1:100@A1, 1:200@A3

Status Planning

Drawn by EW

Date 02/08/22

ianchalkarchitects
70 Cowcross Street London EC1M 6EJ / 0203 7807355 / ianchalkarchitects.com

Do not scale. All dimensions to be confirmed on site. Information contained in this drawing is the sole copyright of Ian Chalk Architects and is not to be reproduced without permission.