


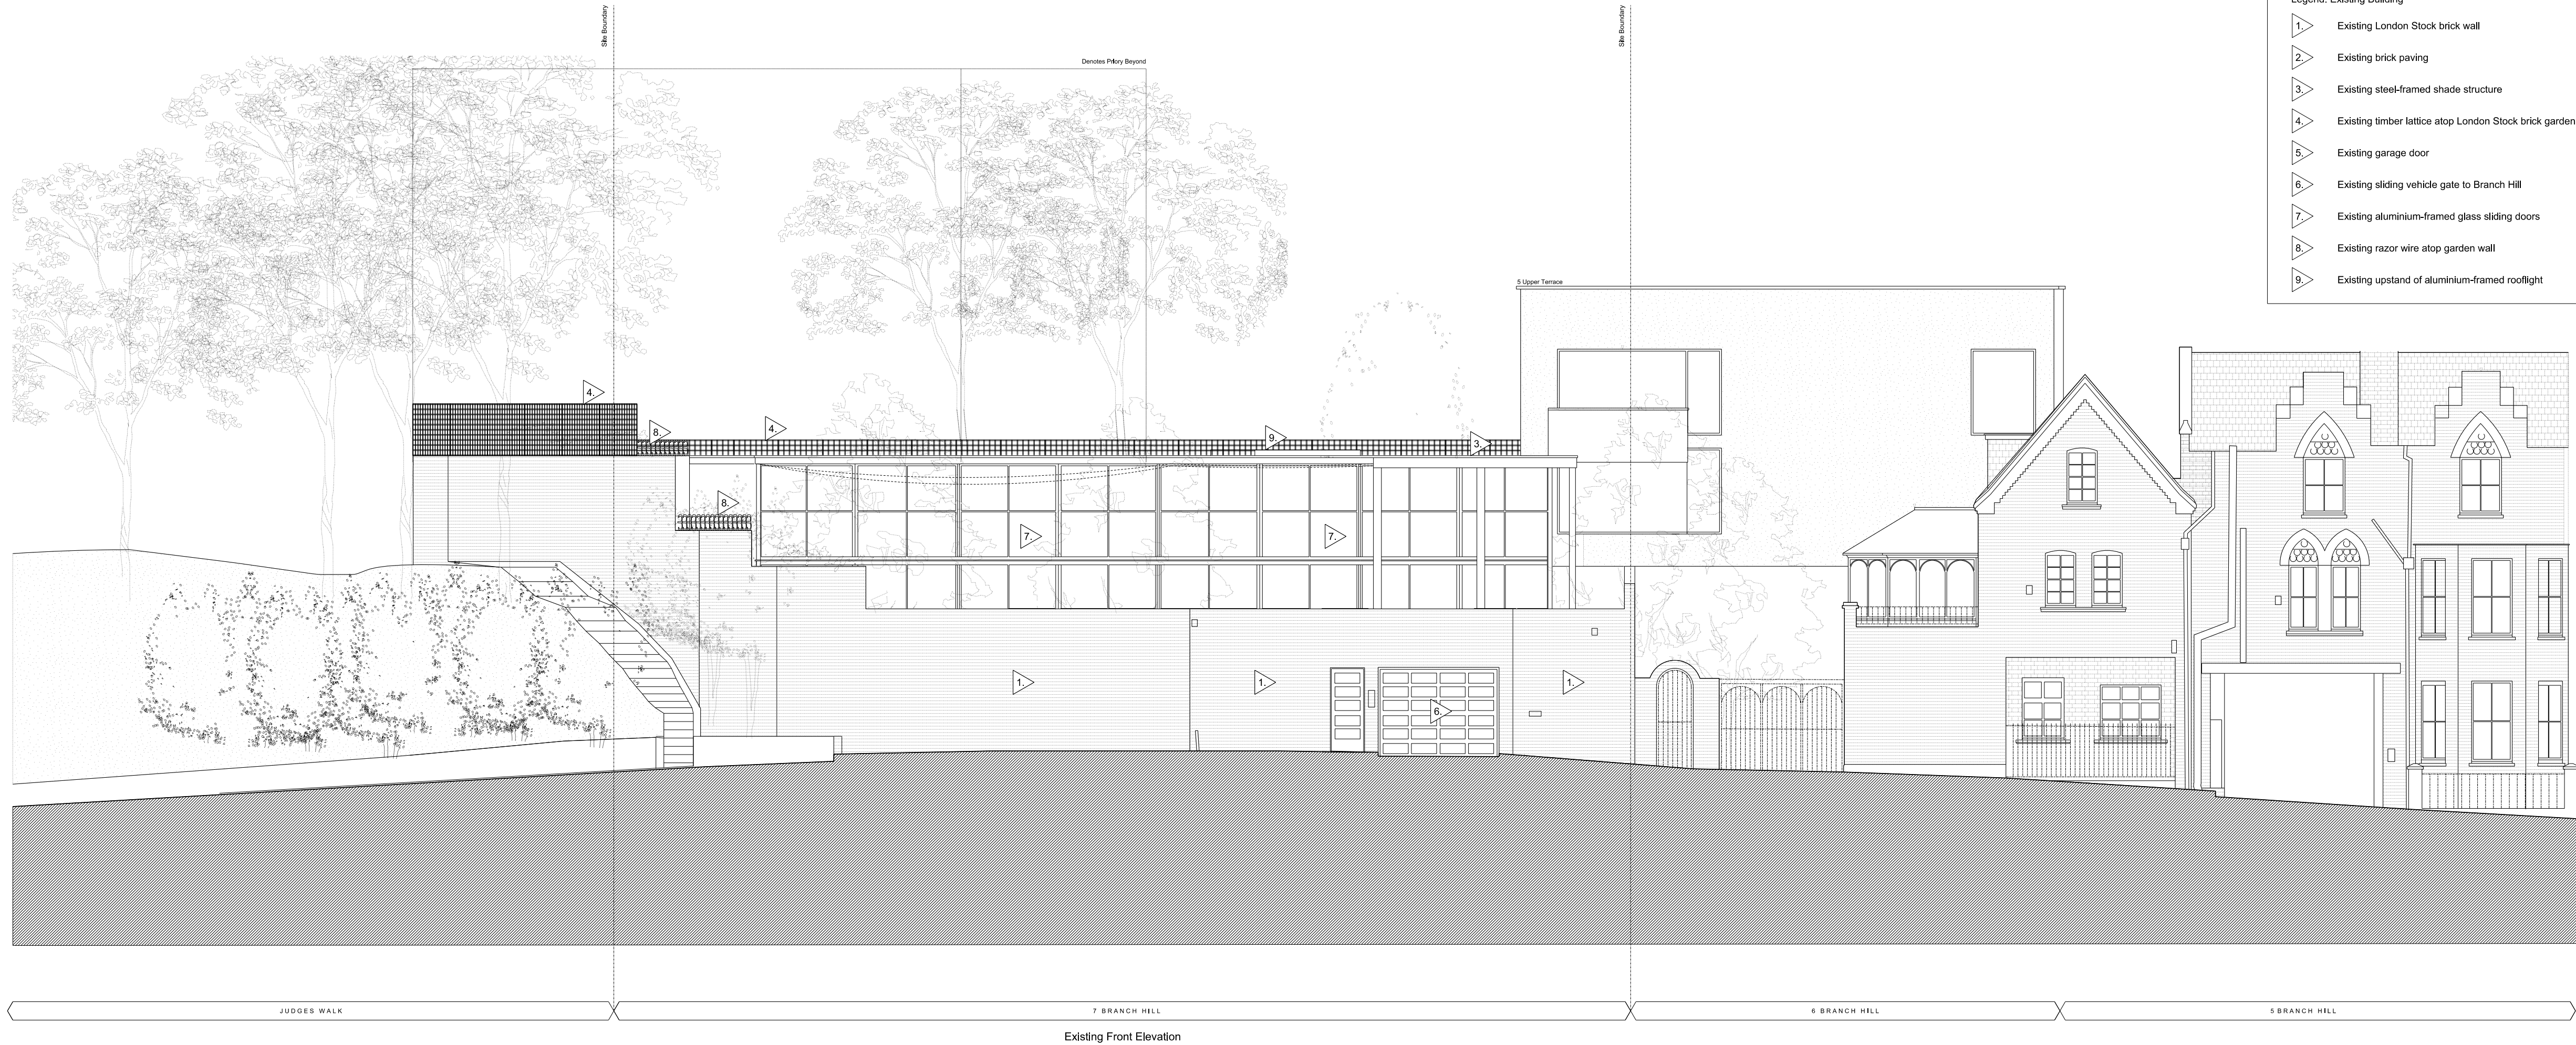

Rev D	15/08/2022	Section 73 Application Solar PVs added to roof
Rev C	28/02/2020	Minor Material Amendment Application Revisions bubbled
Rev B	17/10/2013	Issued for Planning Revisions bubbled
Rev -	07/11/2017	Issued for information

PLANNING ISSUE

Project No. 12021

Client Cheryl Plaza

Date June 2013

Scale 1:50@A00, 1:100@A1

Project Judges Lodge, Branch Hill

Drawing Title: Existing & Proposed Branch Hill Elevation

Drawing No. P_07 Rev. D

Drawn LH Approved MW Signed



28 Margaret Street W1W 8RZ T. 020 7580 8336 www.mw-a.co.uk

Copyright Marek Wojciechowski Architects Limited.
No implied license exists. This drawing should not be used to calculate areas for the purposes of valuation. All dimensions to be checked on site by the contractor and such dimensions to be their responsibility. Do not scale drawings. All work must comply with relevant British Standards and Building Regulations requirements. Drawing errors and omissions to be reported to the architect.

0 1m 2m 4m 6m 10m