


NOTES:

DO NOT SCALE. FIGURED DIMENSIONS ONLY TO BE TAKEN FROM THIS DRAWING. CHECK DIMENSIONS ON SITE AND REPORT DISCREPANCIES TO THE ARCHITECT.

THIS DRAWING IS PROTECTED BY COPYRIGHT.

ALL AREAS HAVE BEEN MEASURED FROM CURRENT DRAWINGS. THEY MAY VARY BECAUSE OF (EG) SURVEY, DESIGN DEVELOPMENT, CONSTRUCTION TOLERANCES, STATUTORY REQUIREMENTS OR RE-DEFINITION OF THE AREAS TO BE MEASURED.

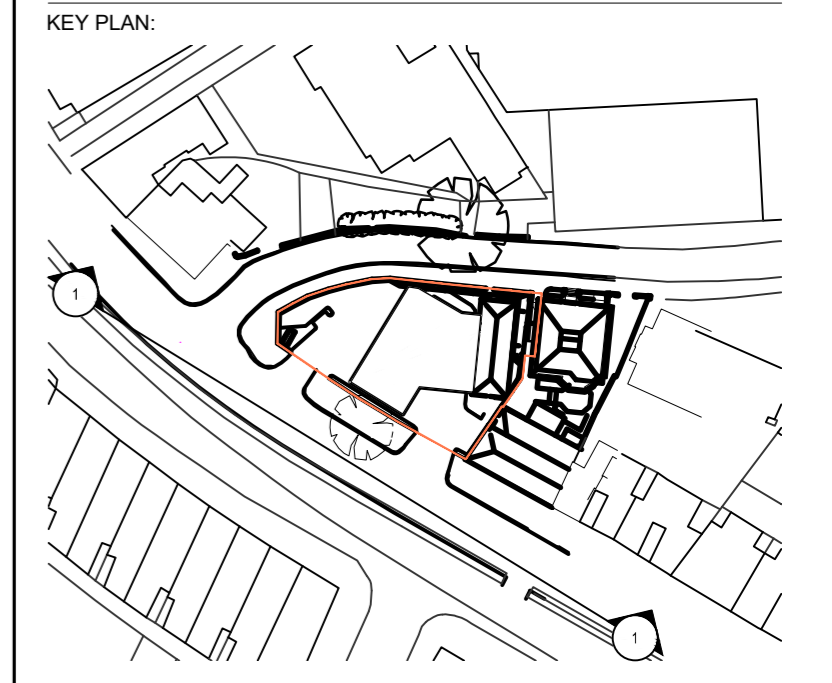

11	09.08.22	PLANNING SUBMISSION	REB	NH
Rev.	Date	Comment	Drawn	Checked

Issue Purpose

INFORMATION

tp bennett

One America Street London SE1 0NE | +44 (0)20 2408 2000 | www.tpennett.com


Project
 PFS Site, 104a Finchley Road
 London NW3 5EY
 (inc. adjacent UCS pre-prep)

Drawing Title
 Elevation 1
 Existing

Drawn	Date	Scale @ A2	Alt. Ref.
REB	JAN 2021	1:200	
tp bennett Project No.		Drawing Number	Rev
A12003		F 0201	11



NOTES:
 DO NOT SCALE. FIGURED DIMENSIONS ONLY TO BE TAKEN FROM THIS DRAWING. CHECK DIMENSIONS ON SITE AND REPORT DISCREPANCIES TO THE ARCHITECT.
 THIS DRAWING IS PROTECTED BY COPYRIGHT.
 ALL AREAS HAVE BEEN MEASURED FROM CURRENT DRAWINGS. THEY MAY VARY BECAUSE OF (EG) SURVEY, DESIGN DEVELOPMENT, CONSTRUCTION TOLERANCES, STATUTORY REQUIREMENTS OR RE-DEFINITION OF THE AREAS TO BE MEASURED.

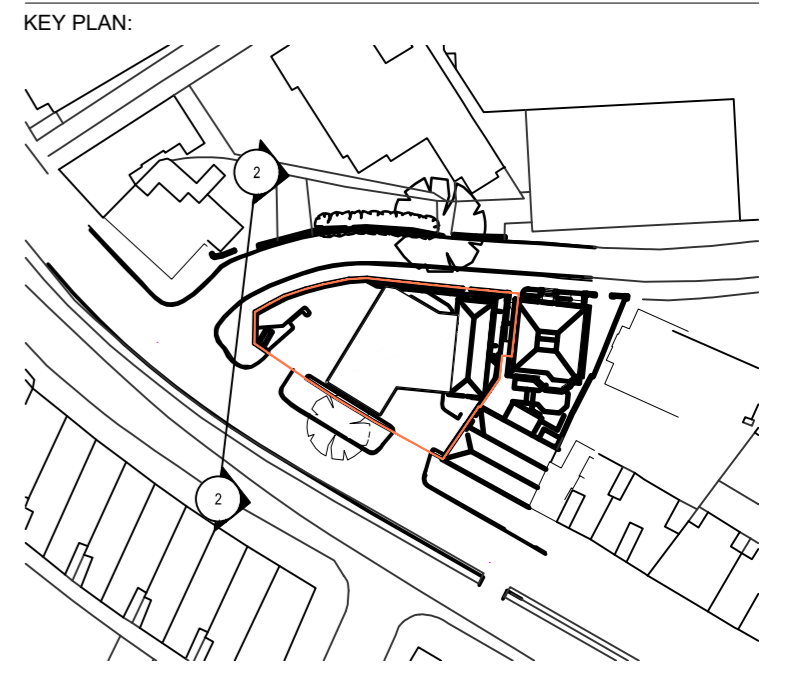

11	09.08.22	PLANNING SUBMISSION	REB	NH
Rev.	Date	Comment	Drawn	Checked

Issue Purpose
INFORMATION


tp bennett

One America Street London SE1 0NE | +44 (0)20 2408 2000 | www.tpennett.com

Project
**PFS Site, 104a Finchley Road
 London NW3 5EY
 (inc. adjacent UCS pre-prep)**

Drawing Title
**Elevation 2
 Existing**

Drawn	Date	Scale @ A2	Alt. Ref.
REB	JAN 2021	1:200	
tp bennett Project No.	Drawing Number	Rev	
A12003	F 0202	11	

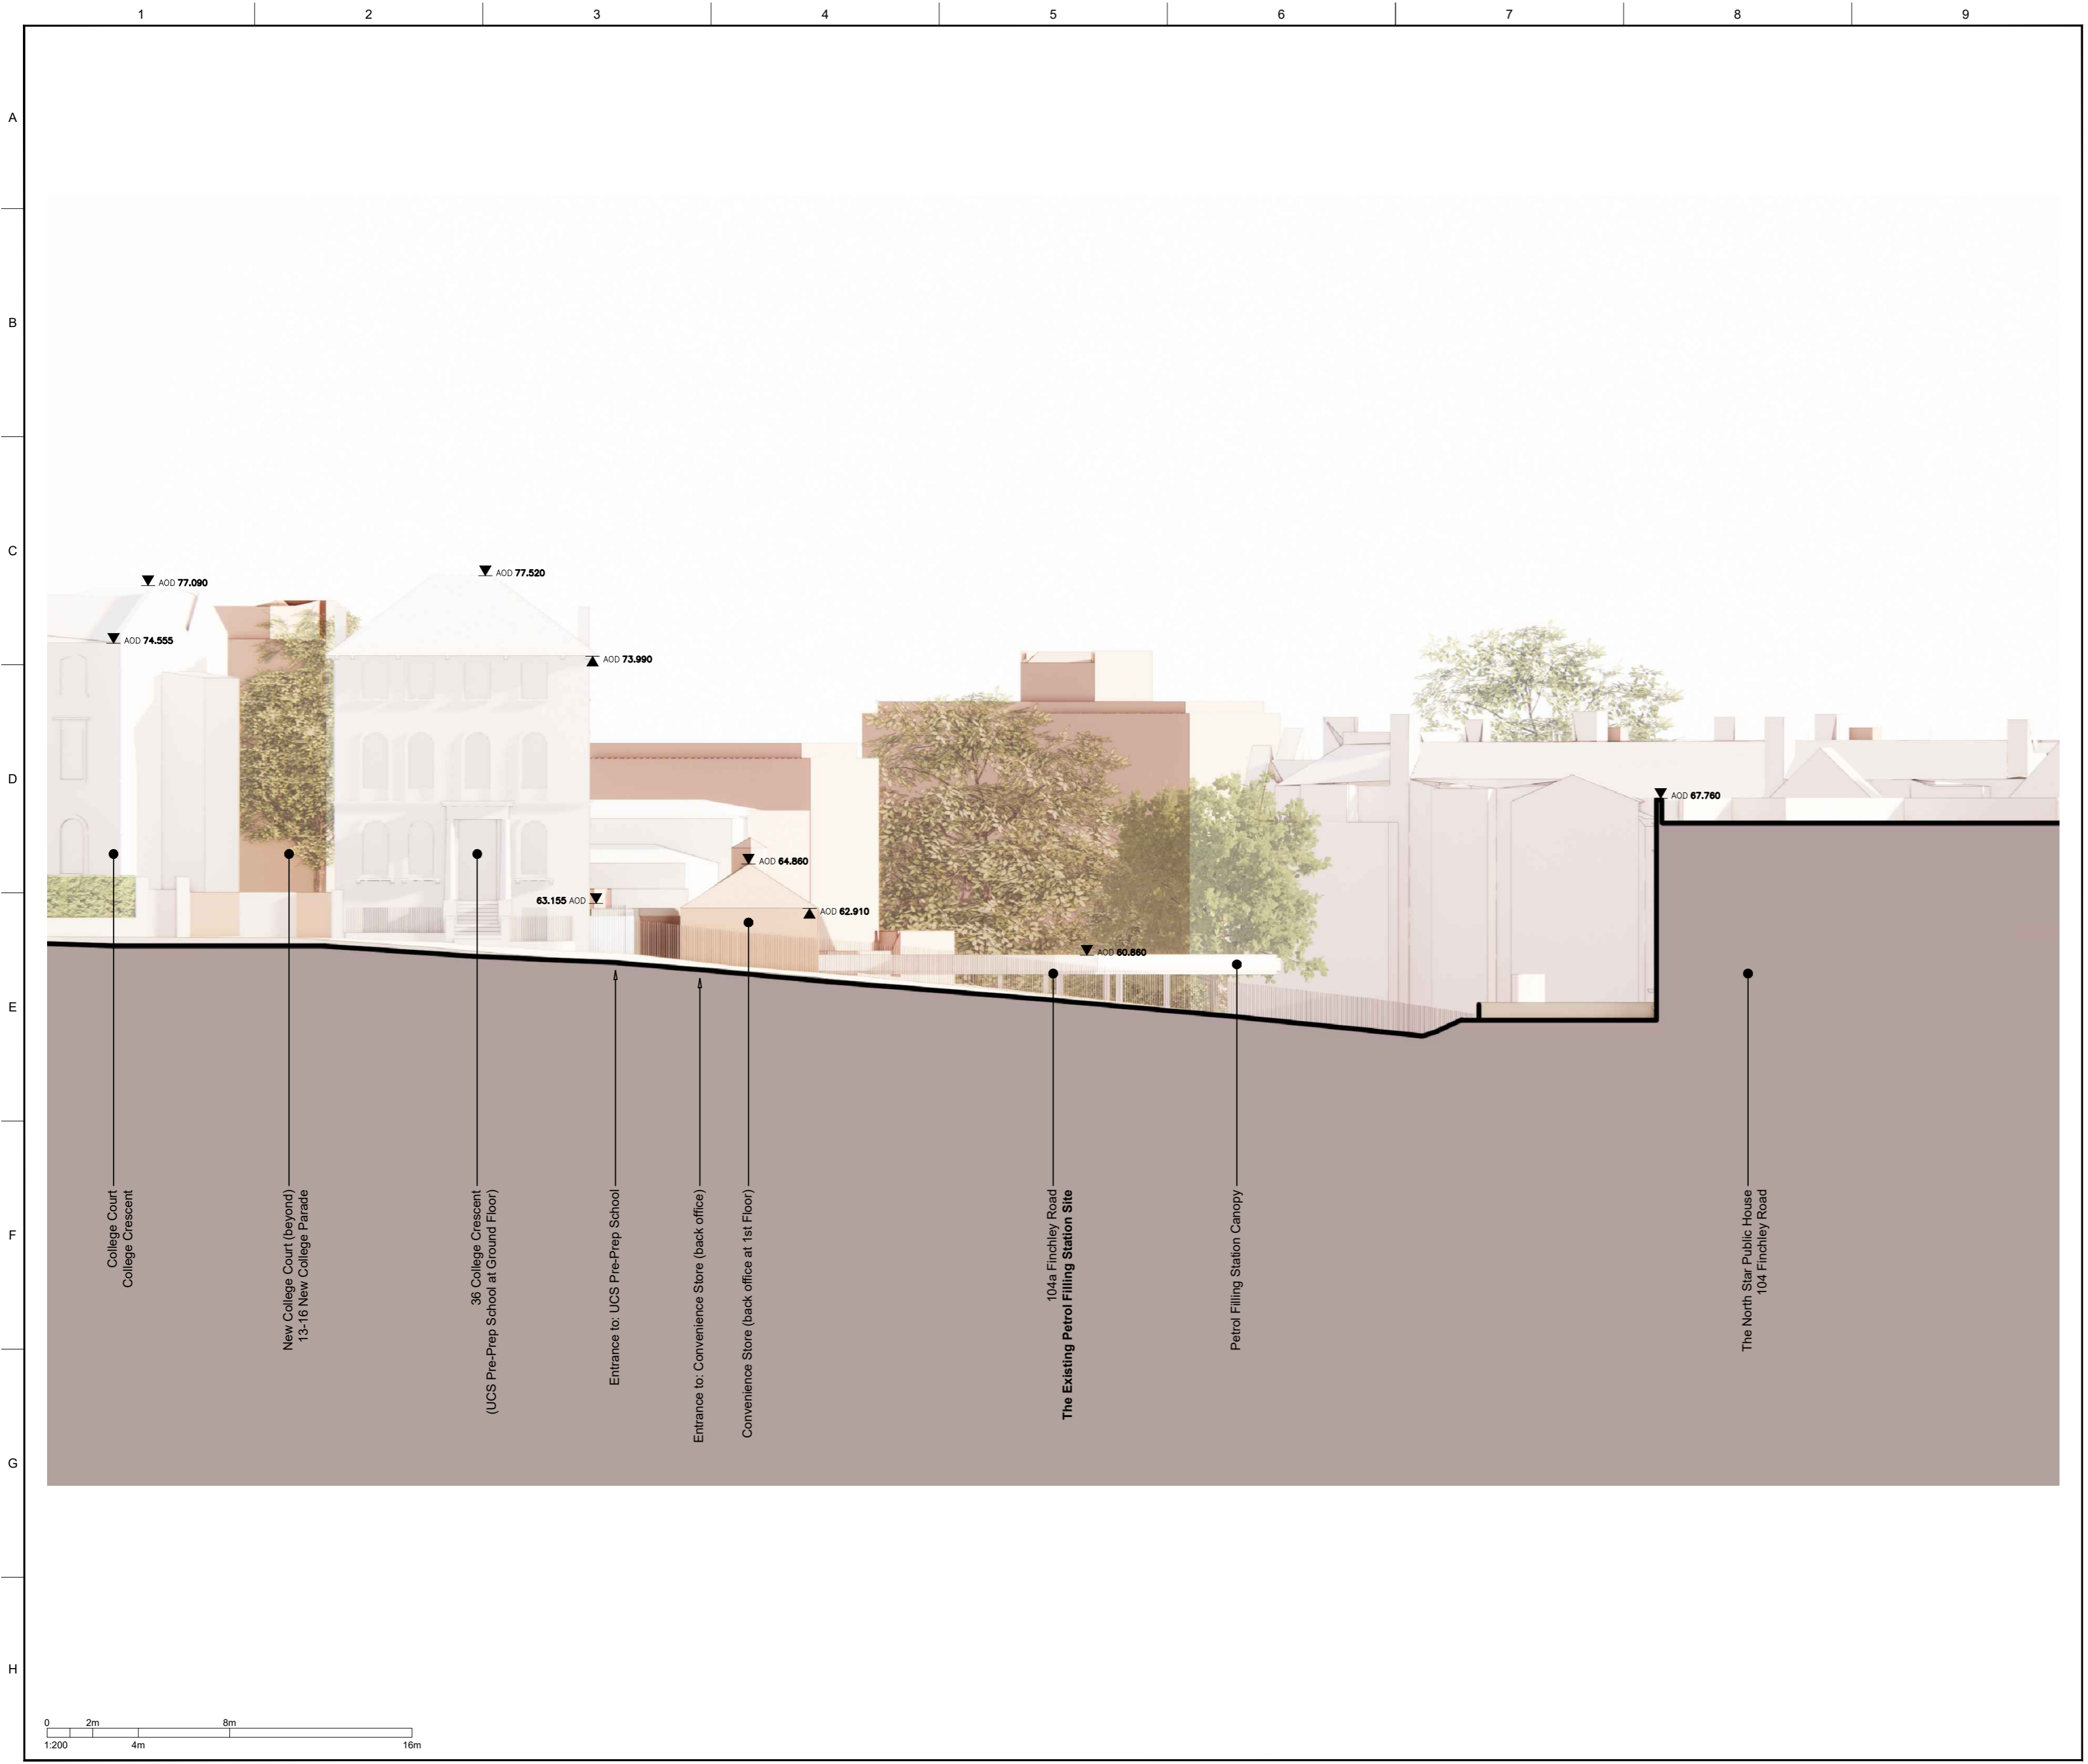


NOTES:

DO NOT SCALE. FIGURED DIMENSIONS ONLY TO BE TAKEN FROM THIS DRAWING. CHECK DIMENSIONS ON SITE AND REPORT DISCREPANCIES TO THE ARCHITECT.

THIS DRAWING IS PROTECTED BY COPYRIGHT.

ALL AREAS HAVE BEEN MEASURED FROM CURRENT DRAWINGS. THEY MAY VARY BECAUSE OF (EG) SURVEY, DESIGN DEVELOPMENT, CONSTRUCTION TOLERANCES, STATUTORY REQUIREMENTS OR RE-DEFINITION OF THE AREAS TO BE MEASURED.

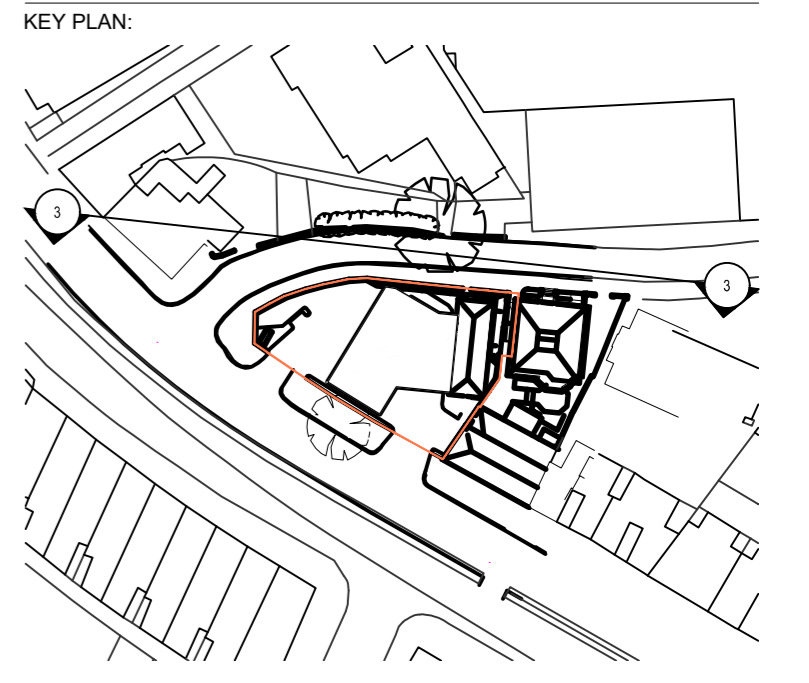

11	09.08.22	PLANNING SUBMISSION	REB	NH
Rev.	Date	Comment	Drawn	Checked

Issue Purpose

INFORMATION

tp bennett

One America Street London SE1 0NE | +44 (0)20 2408 2000 | www.tpennett.com

Project
PFS Site, 104a Finchley Road
 London NW3 5EY
 (inc. adjacent UCS pre-prep)

Drawing Title
Elevation 3
 Existing

Drawn	Date	Scale @ A2	Alt. Ref.
REB	JAN' 2021	1:200	
tp bennett Project No.		Drawing Number	Rev
A12003		F 0203	11