



1. Tottenham Court Road Elevation
Scale: 1:20

- New anti-slip marble paving.
- Bronze effect inlaid lettering to marble paving.
- Glazed, sliding doors with fixed panes on either side. Frames in bronze effect finish.
- Inlaid bronze effect edging to marble paving.

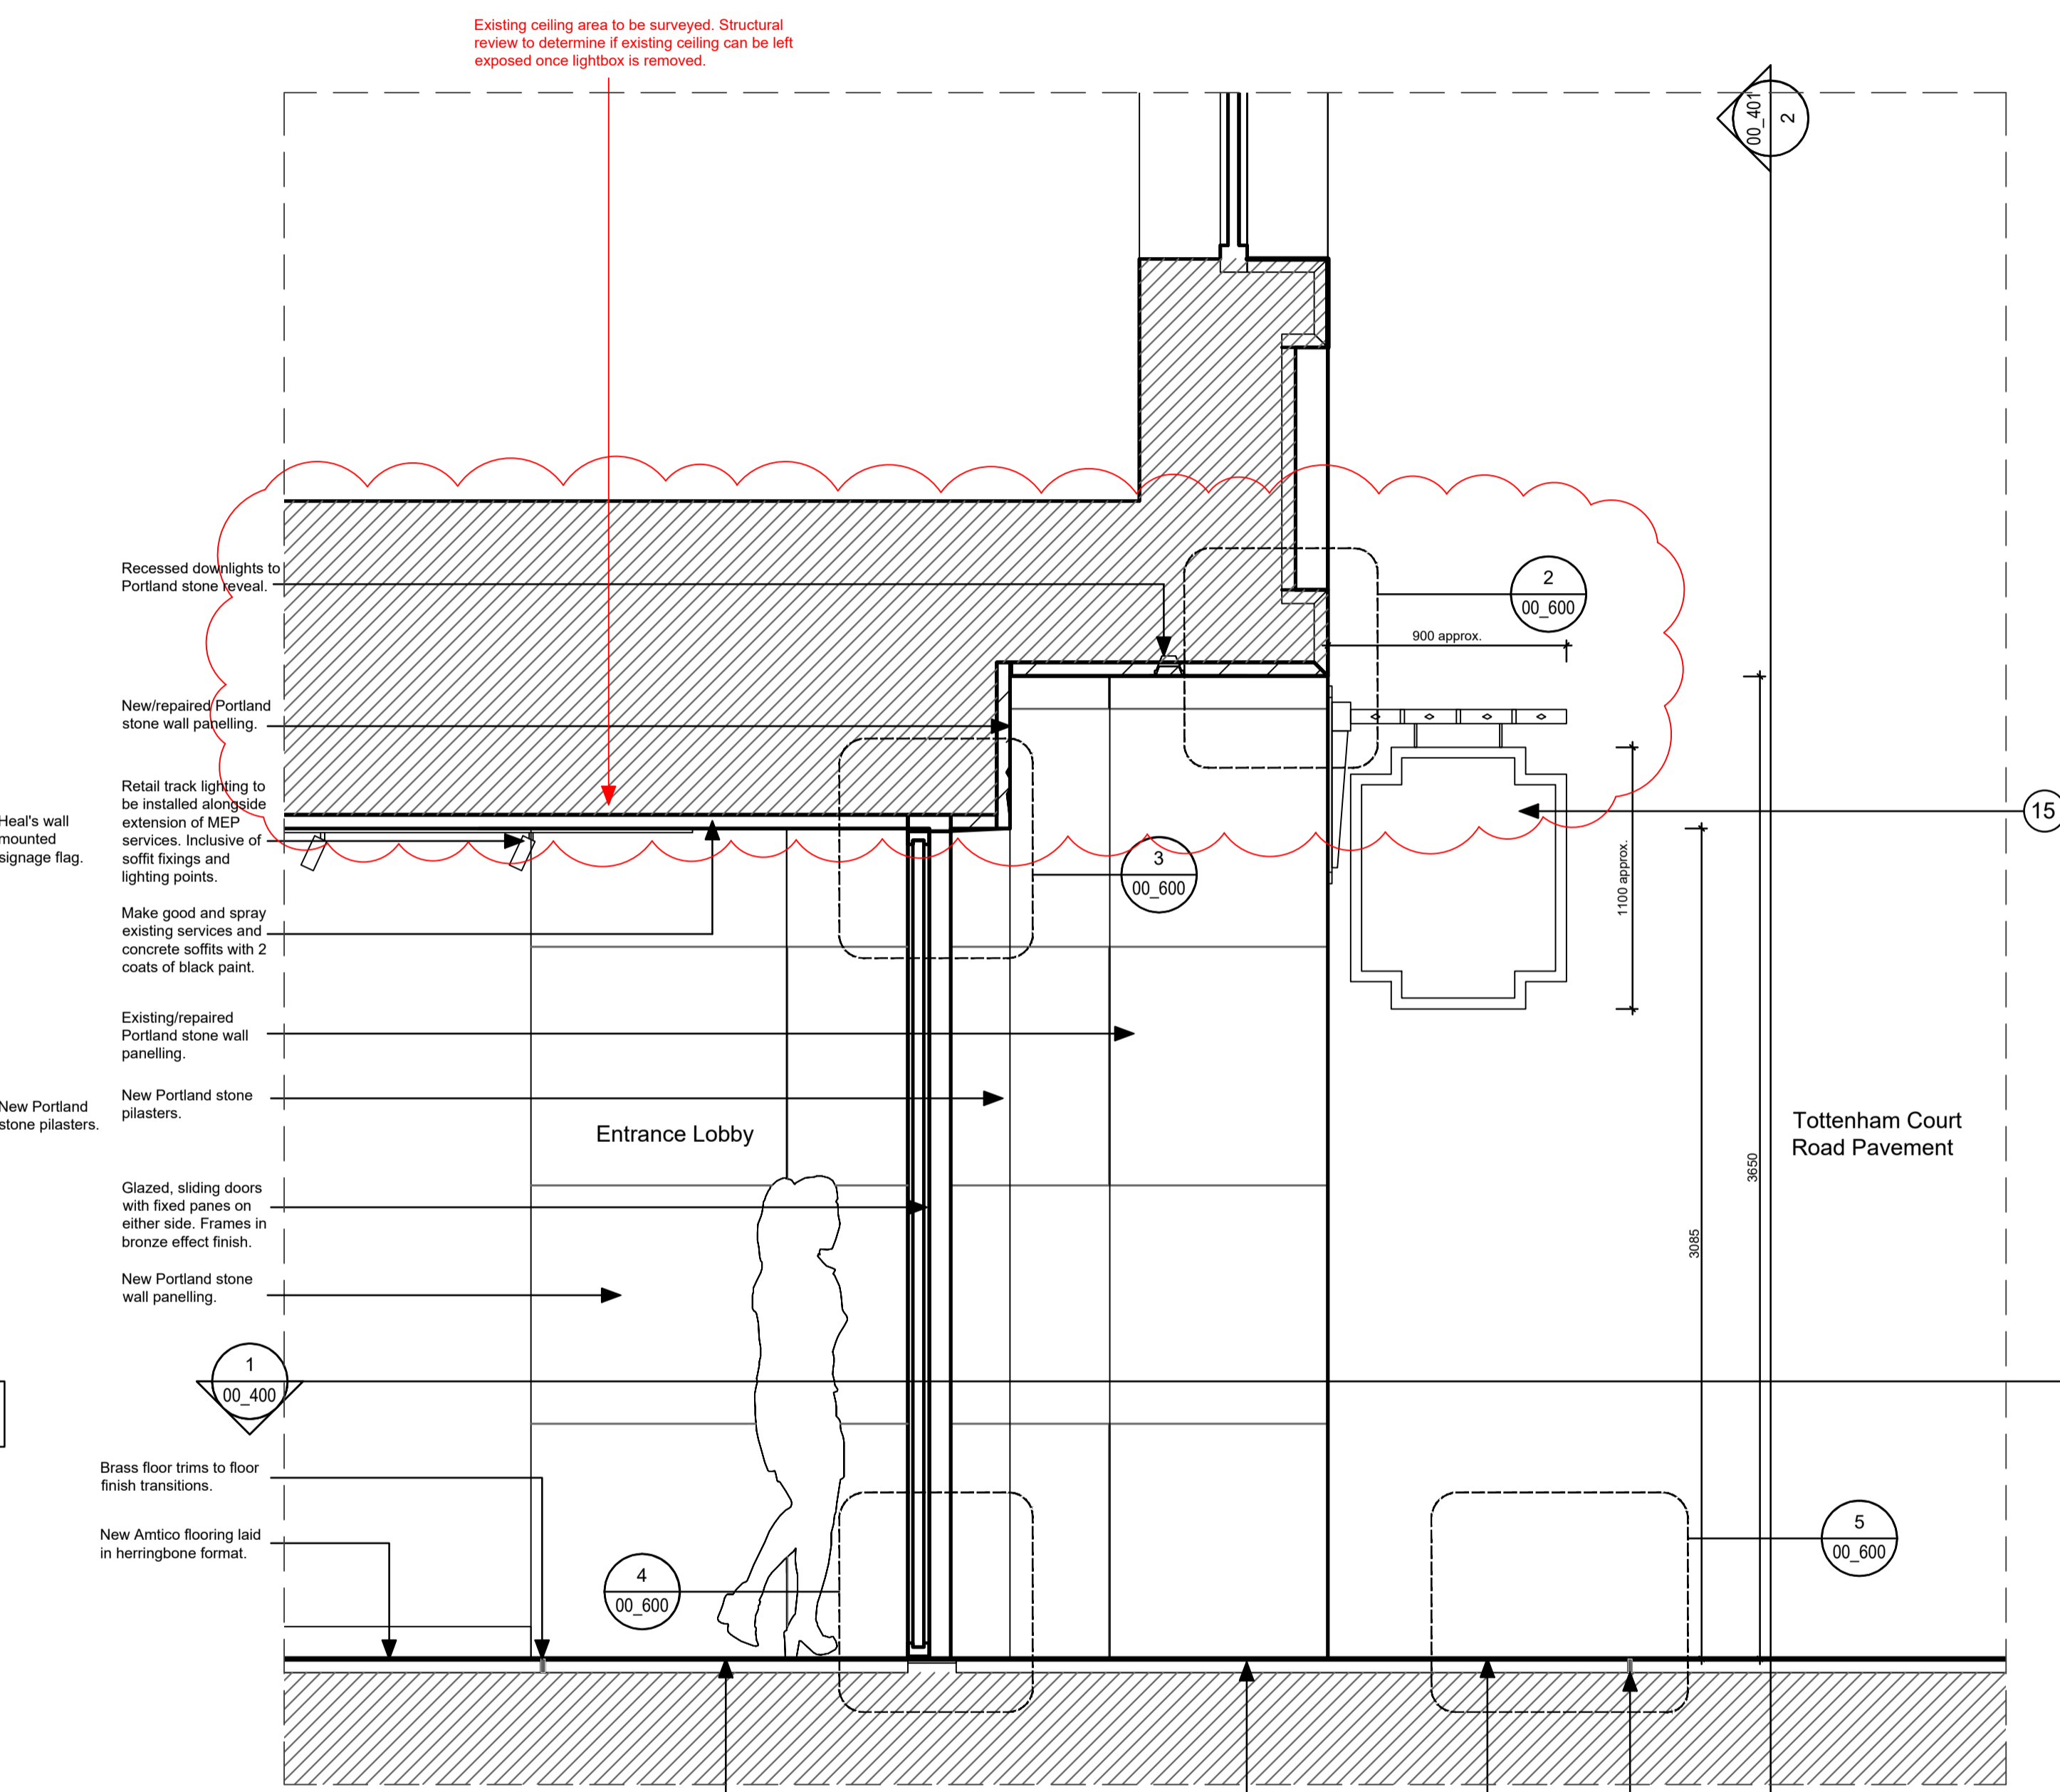

2. Tottenham Court Road Section
Scale: 1:20

- New high quality Cor material with embossed Heals logo.
- Anti-slip Marble paving at slope of 1:50 minimum for drainage. Existing drainage strategy to be retained.
- Bronze effect inlaid lettering to marble paving.
- Inlaid bronze effect edging to marble paving.

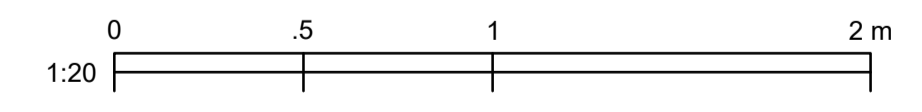

KEY	REV	DATE	DESCRIPTION	NOTES
	01	12/08/2022	PLANNING ISSUE	

CLIENT: GENERAL PROJECTS
PROJECT MANAGER & QS: QUARTZ PROJECT SERVICES
M.E.P ENGINEER: WATERMANS
STRUCTURAL ENGINEER: WEBB YATES
FIRE ENGINEER: DESIGN FIRE CONSULTANTS
PLANNING CONSULTANT: TURLEY
CDM CONSULTANT: BRIAN BULFIN ASSOCIATES
APPROVED INSPECTOR: SOCOTEC

NOTE

- Do not scale from this drawing.
- All dimensions to be checked on site by the contractor and such dimensions to be their responsibility.
- Report all drawings errors, omissions, and discrepancies to the architect.
- This document may be issued in an uncontrolled CAD format to enable others to use it as background information to make alterations and/or additions. In that instance the file will be accompanied by a PDF version. It is for those making such alterations and additions to ensure that they make use of current background information. WRA Ltd Accepts no liability for any such alterations or additions to the background information or arising out of changes to background information which occur prior to alterations or additions being made.

LOCATION	THE HEAL'S BUILDING 196 TOTTENHAM COURT LONDON W1T 7LQ			
PROJECT NAME:	The Heals Building - Phase 3A			
DRAWING TITLE:	Proposed - Tottenham Court Road Entrance - Detail Elevation & Section			
DRAWN	CHECKED	SCALE @A1	STATUS	
SE	JJ	1:20	PLANNING	
PROJECT NO.	ZONE	TYPE	SHEET NO.	REVISION
5436	-	-	PL_00_401	01

WHITE RED ARCHITECTS				
45 Charlotte Road London EC2A 3PD	TEL: 020 7859 4521 whitered.co.uk			
PROJECT NAME: The Heals Building - Phase 3A				
DRAWING TITLE: Proposed - Tottenham Court Road Entrance - Detail Elevation & Section				
DRAWN	CHECKED	SCALE @A1	STATUS	
SE	JJ	1:20	PLANNING	
PROJECT NO.	ZONE	TYPE	SHEET NO.	REVISION
5436	-	-	PL_00_401	01

NOT FOR CONSTRUCTION