



NEW 6 PANEL 30MIN FR/NON FR DOOR. DOOR TO RECEIVE PAINT FINISH.
 NEW ARCHITRAVE TO BOTH SIDES: PROFILE TO MATCH EXISTING PROFILE
 IN DOOR D2-08 BUT REDUCED TO 80MM. NEW PLINTH. ARCHITRAVE AND
 PLINTH TO RECEIVE PAINT FINISH.

- D2 - 01 * FD30 D2 - 06 * FD30 D2 - 08 * FD30 S EXISTING ARCHITRAVE
- D2 - 02 * D2 - 07 * FD30
- D2 - 03 * FD30 D2 - 09 * FD30

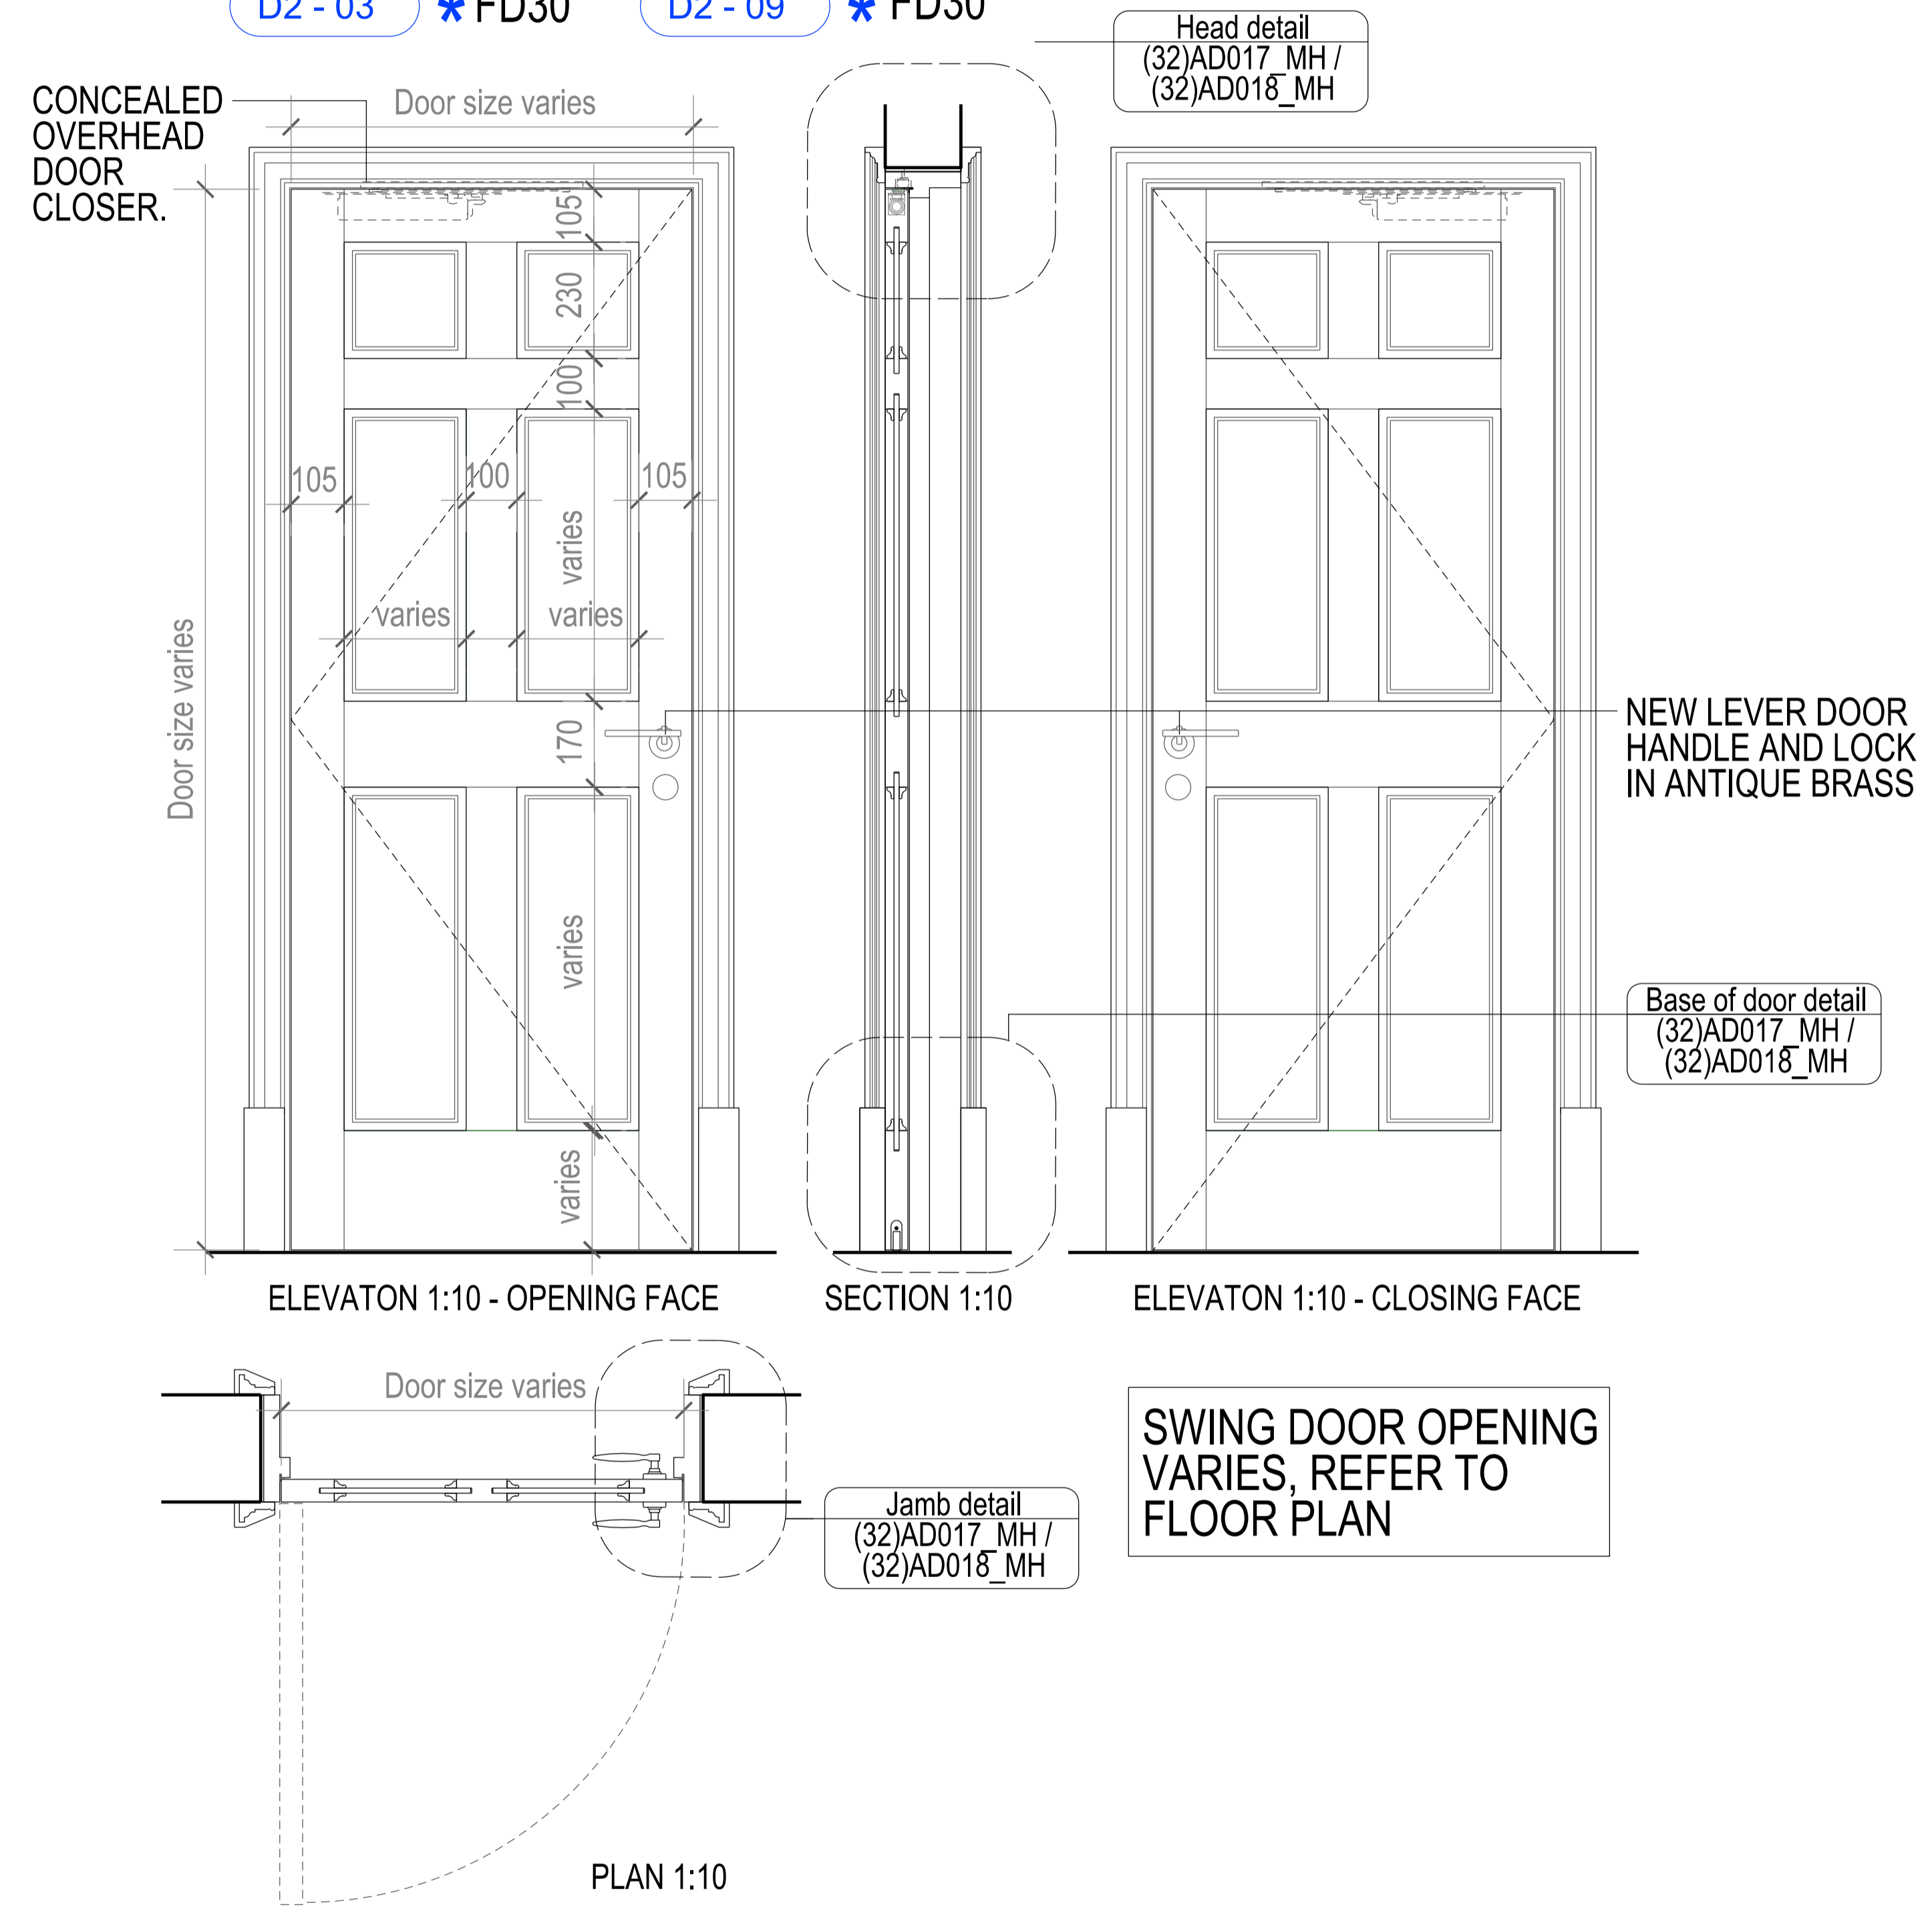

NEW 4 PANEL 30MIN FR/NON FR DOOR. DOOR TO RECEIVE PAINT FINISH.
 NEW ARCHITRAVE TO BOTH SIDES. ARCHITRAVE MATCHES
 ARCHITRAVE DETAILS IN LEVEL 2. NEW PLINTH. ARCHITRAVE AND
 PLINTH TO RECEIVE PAINT FINISH.

- D3 - 01 * FD30 D3 - 05 * FD30 D3 - 07 * FD30S
- D3 - 02 * D3 - 06 *

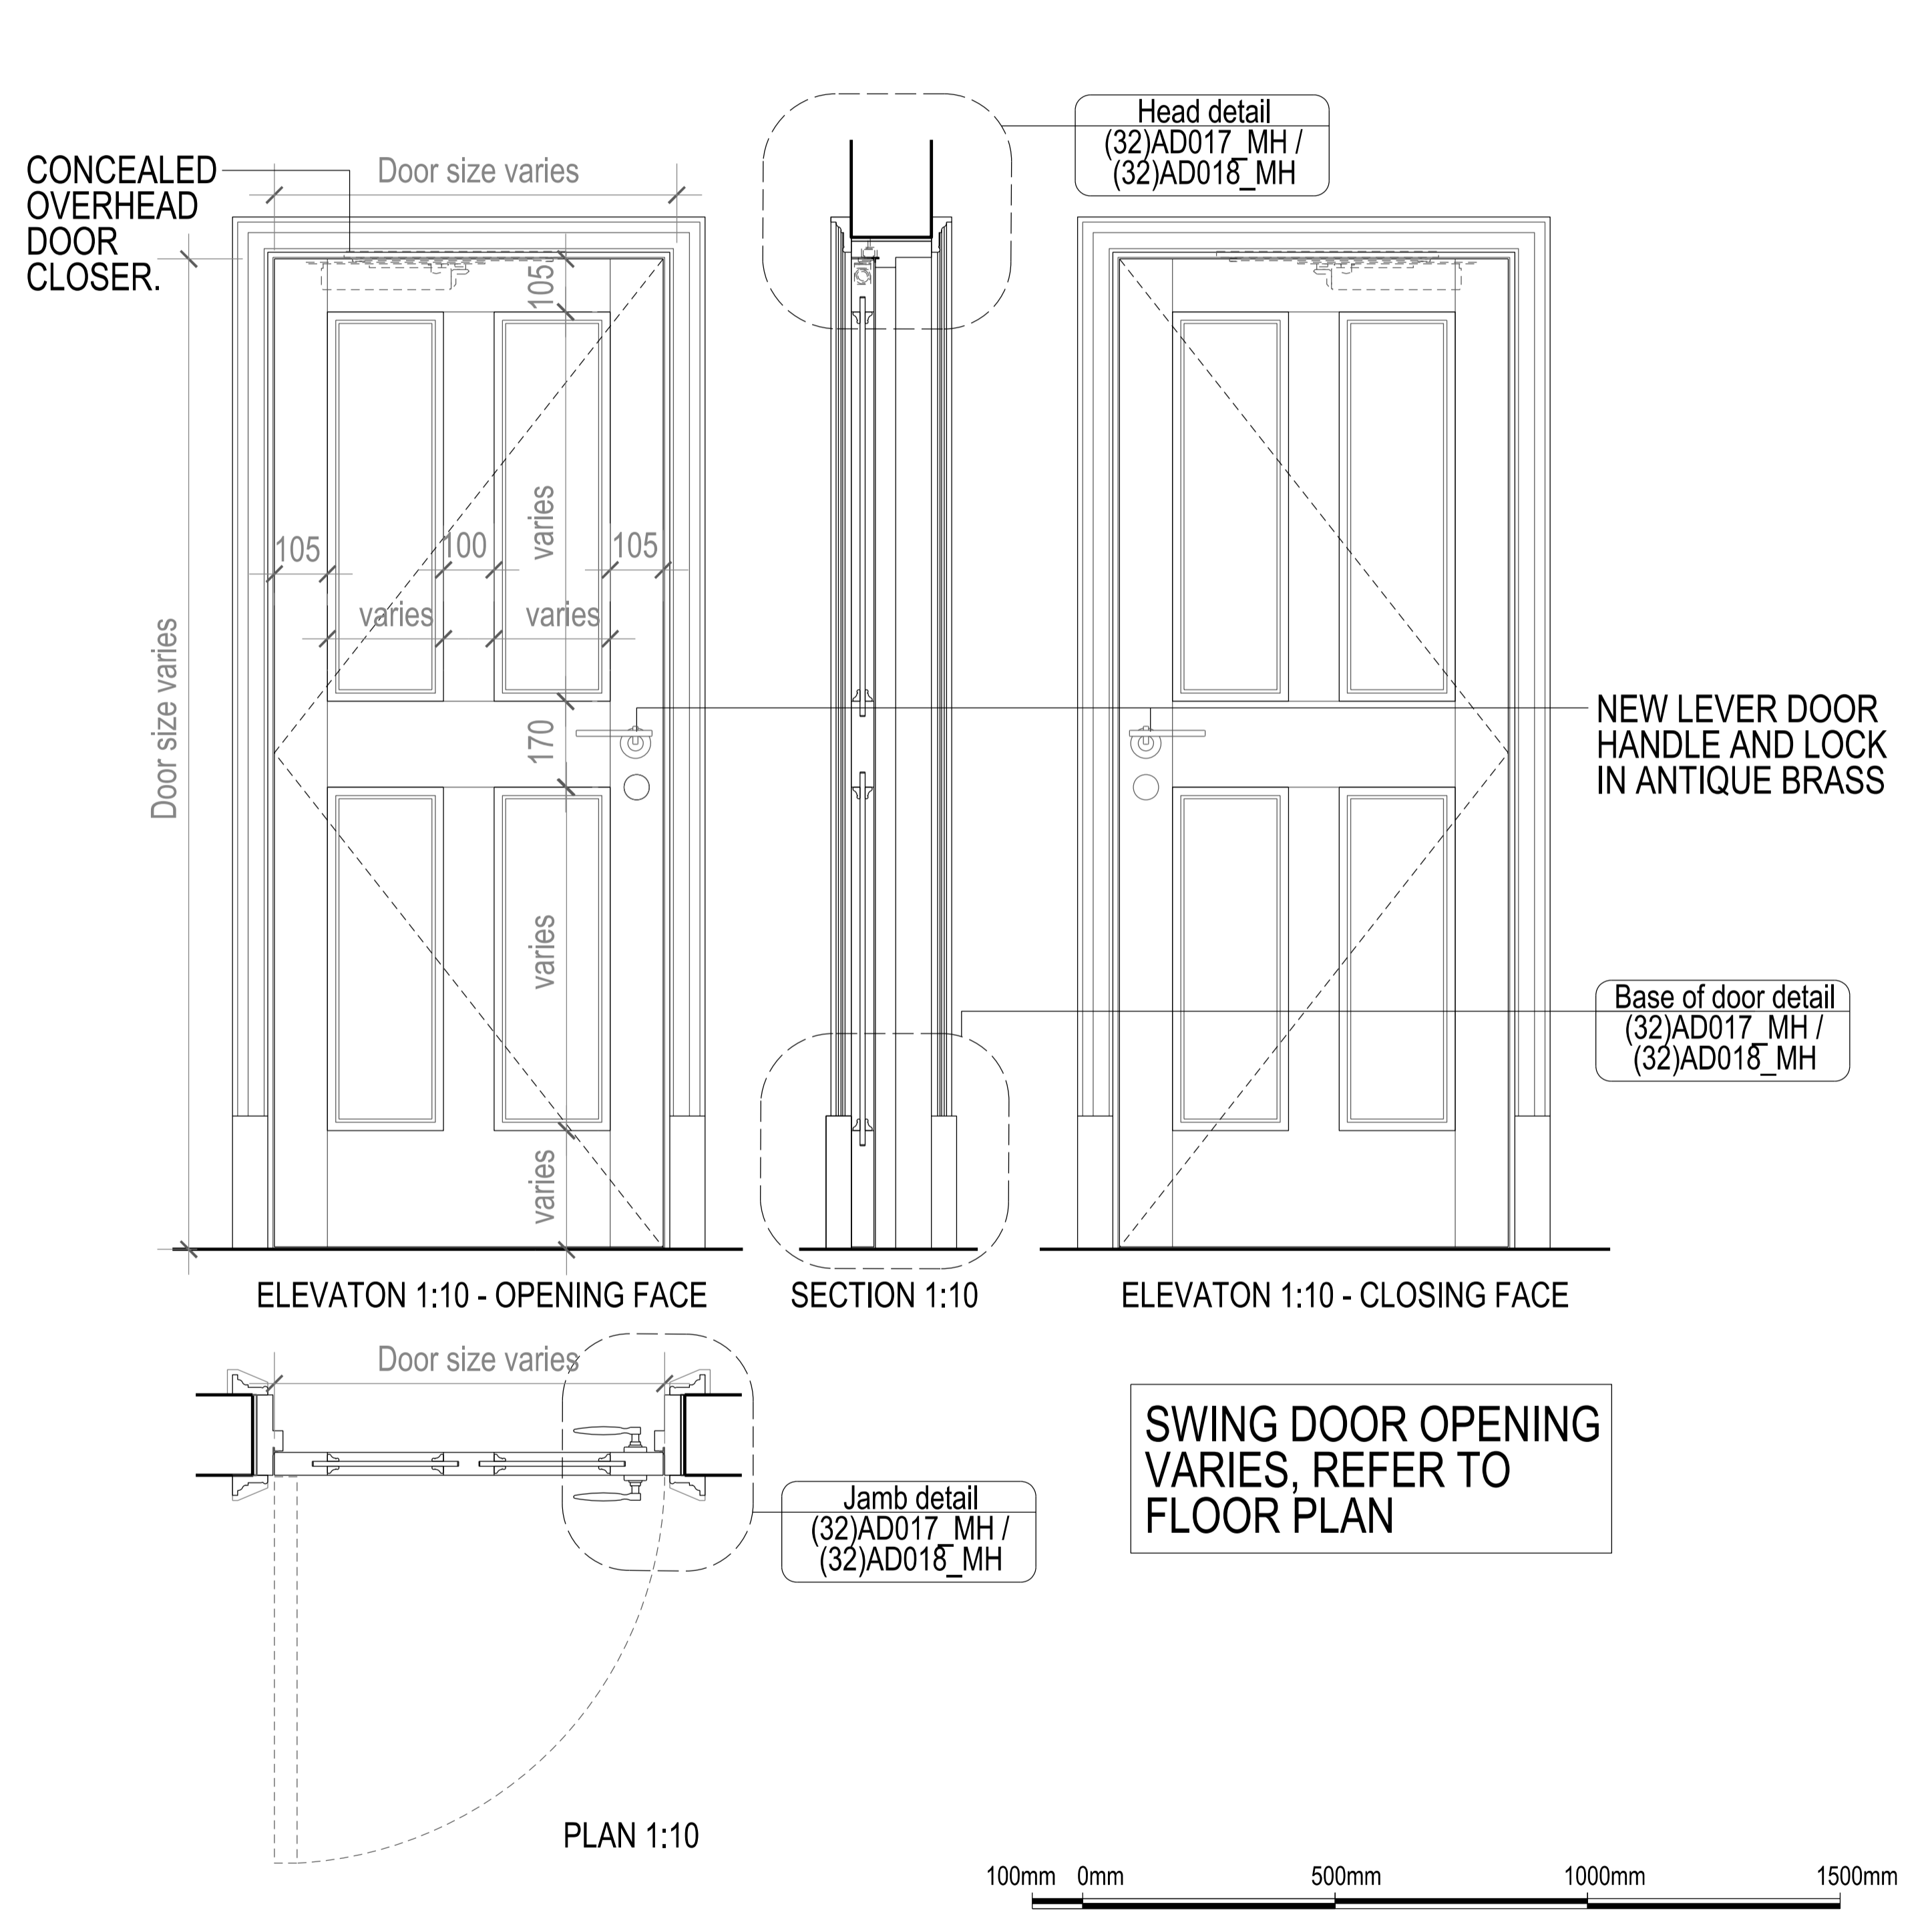

BUILDING DESIGN PARTNERSHIP LTD SHALL HAVE NO RESPONSIBILITY FOR ANY USE MADE OF THIS DOCUMENT OTHER THAN FOR THAT WHICH IT WAS PREPARED AND ISSUED.
 ALL DIMENSIONS SHOULD BE CHECKED ON SITE.
 DO NOT SCALE FROM THIS DRAWING.
 ANY DRAWING ERRORS OR DIVERGENCES SHOULD BE BROUGHT TO THE ATTENTION OF BUILDING DESIGN PARTNERSHIP LTD AT THE ADDRESS SHOWN.

KEY:

DX-XX	EXISTING HISTORIC DOOR TO BE RETAINED
DX-XX *	NEW DOOR - REFER TO DOOR DETAILS

REVISION/DESCRIPTION	DRAWN	CHECKED	DATE	REVISION/DESCRIPTION	DRAWN	CHECKED	DATE	REVISION/DESCRIPTION	DRAWN	CHECKED	DATE	
-FOR DISCHARGE OF CONDITIONS												
										LBE	FD	03.08.2022

CLIENT LOGO	
-------------	--

BDP.

16 Brewhouse Yard
 Clerkenwell
 London, EC1V 4LJ
 United Kingdom

T +44 (0)20 7812 8000
 F +44 (0)20 7812 8399
 www.bdp.com

PROJECT TITLE	
42 BEDFORD SQUARE	
PROJECT NUMBER	P2005698
DRAWING TITLE	MAIN HOUSE DOORS ELEVATION TYPES
SCALE @ A1	1:10
DATE	02.2022
DRAWING NO.	(32)AD006_MH
REVISION	-