



NEW 4 PANEL NON FR DOOR. DOOR TO RECEIVE PAINT FINISH.
 NEW ARCHITRAVE TO BOTH SIDES: PROFILE TO MATCH EXISTING IN WINDOW B-W06 BUT REDUCED TO 50MM. NEW PLINTH. ARCHITRAVE AND PLINTH TO RECEIVE PAINT FINISH.

- D3 - 04 *
- DB - 03 *
- DB - 05 *

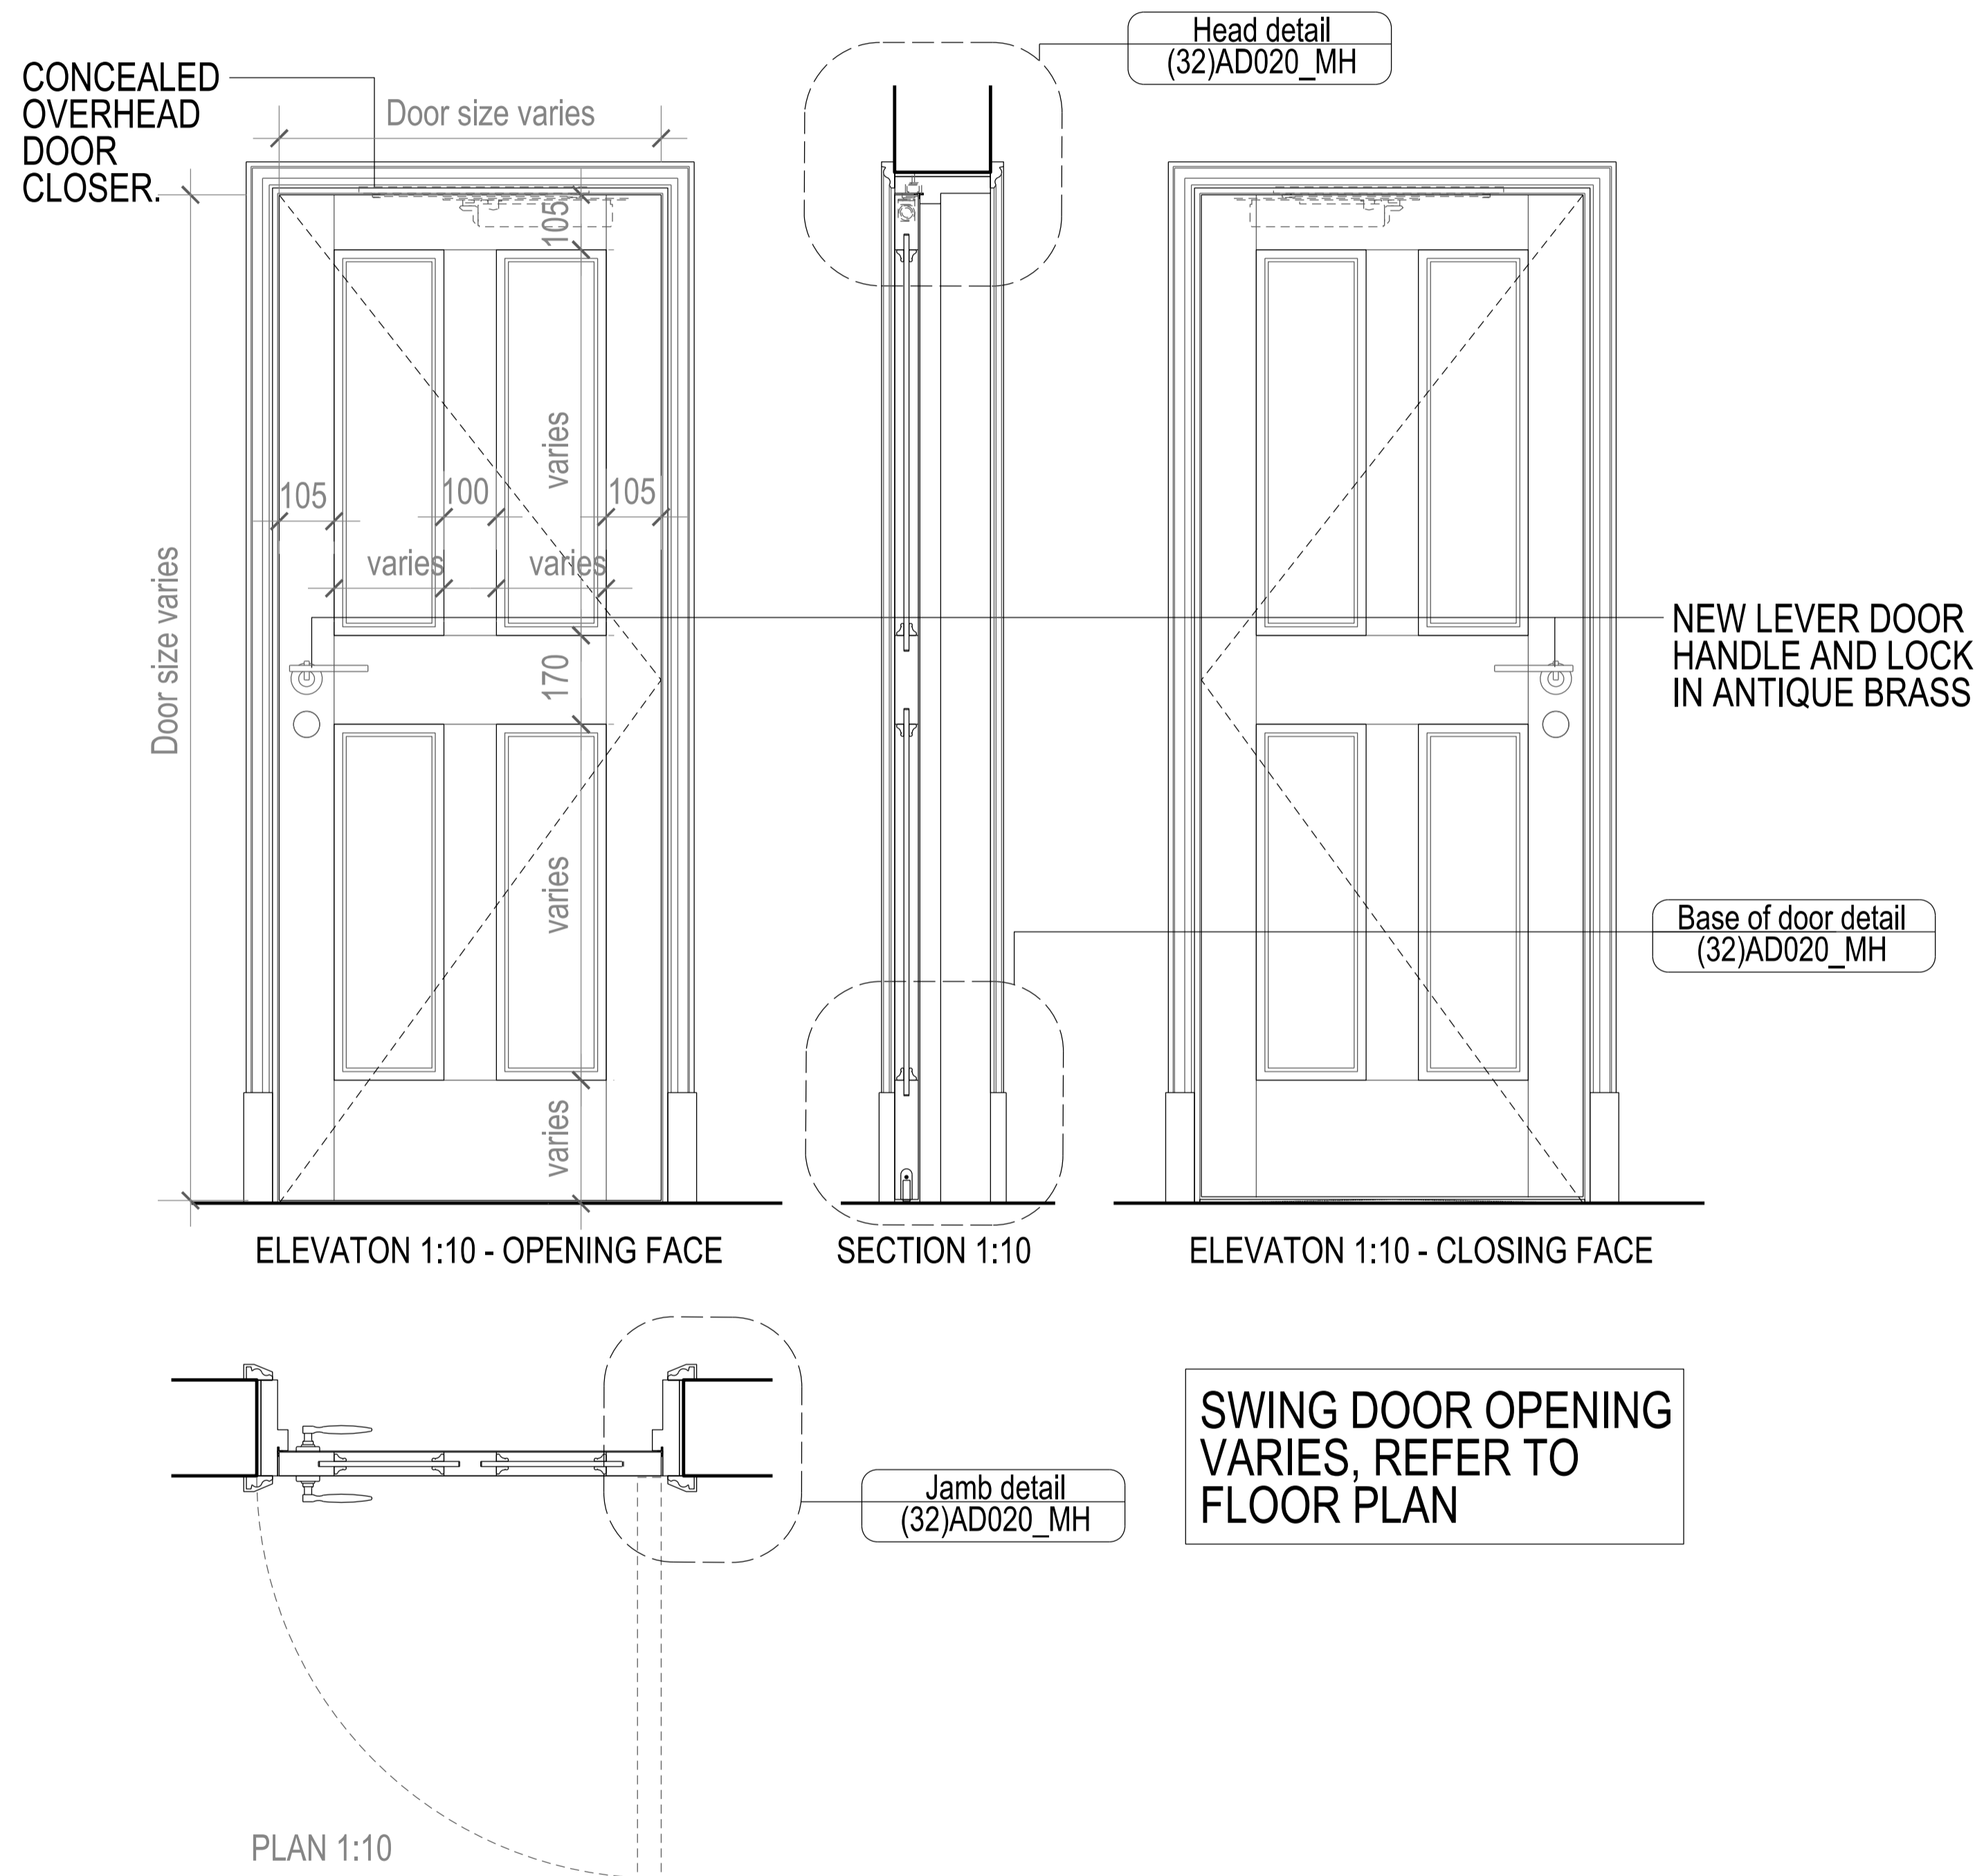

NEW SLIDING POCKET DOOR SYSTEM TO LOWER GROUND FLOOR STAFF BEDROOMS. DOOR TO RECEIVE PAINT FINISH.
 NEW ARCHITRAVE TO BOTH SIDES: PROFILE TO MATCH EXISTING PROFILE IN WINDOW B-W06 BUT REDUCED TO 50MM. ARCHITRAVE TO RECEIVE PAINT FINISH.

- DB - 04 * SLIDING DOOR SYSTEM
- DB - 06 * SLIDING DOOR SYSTEM

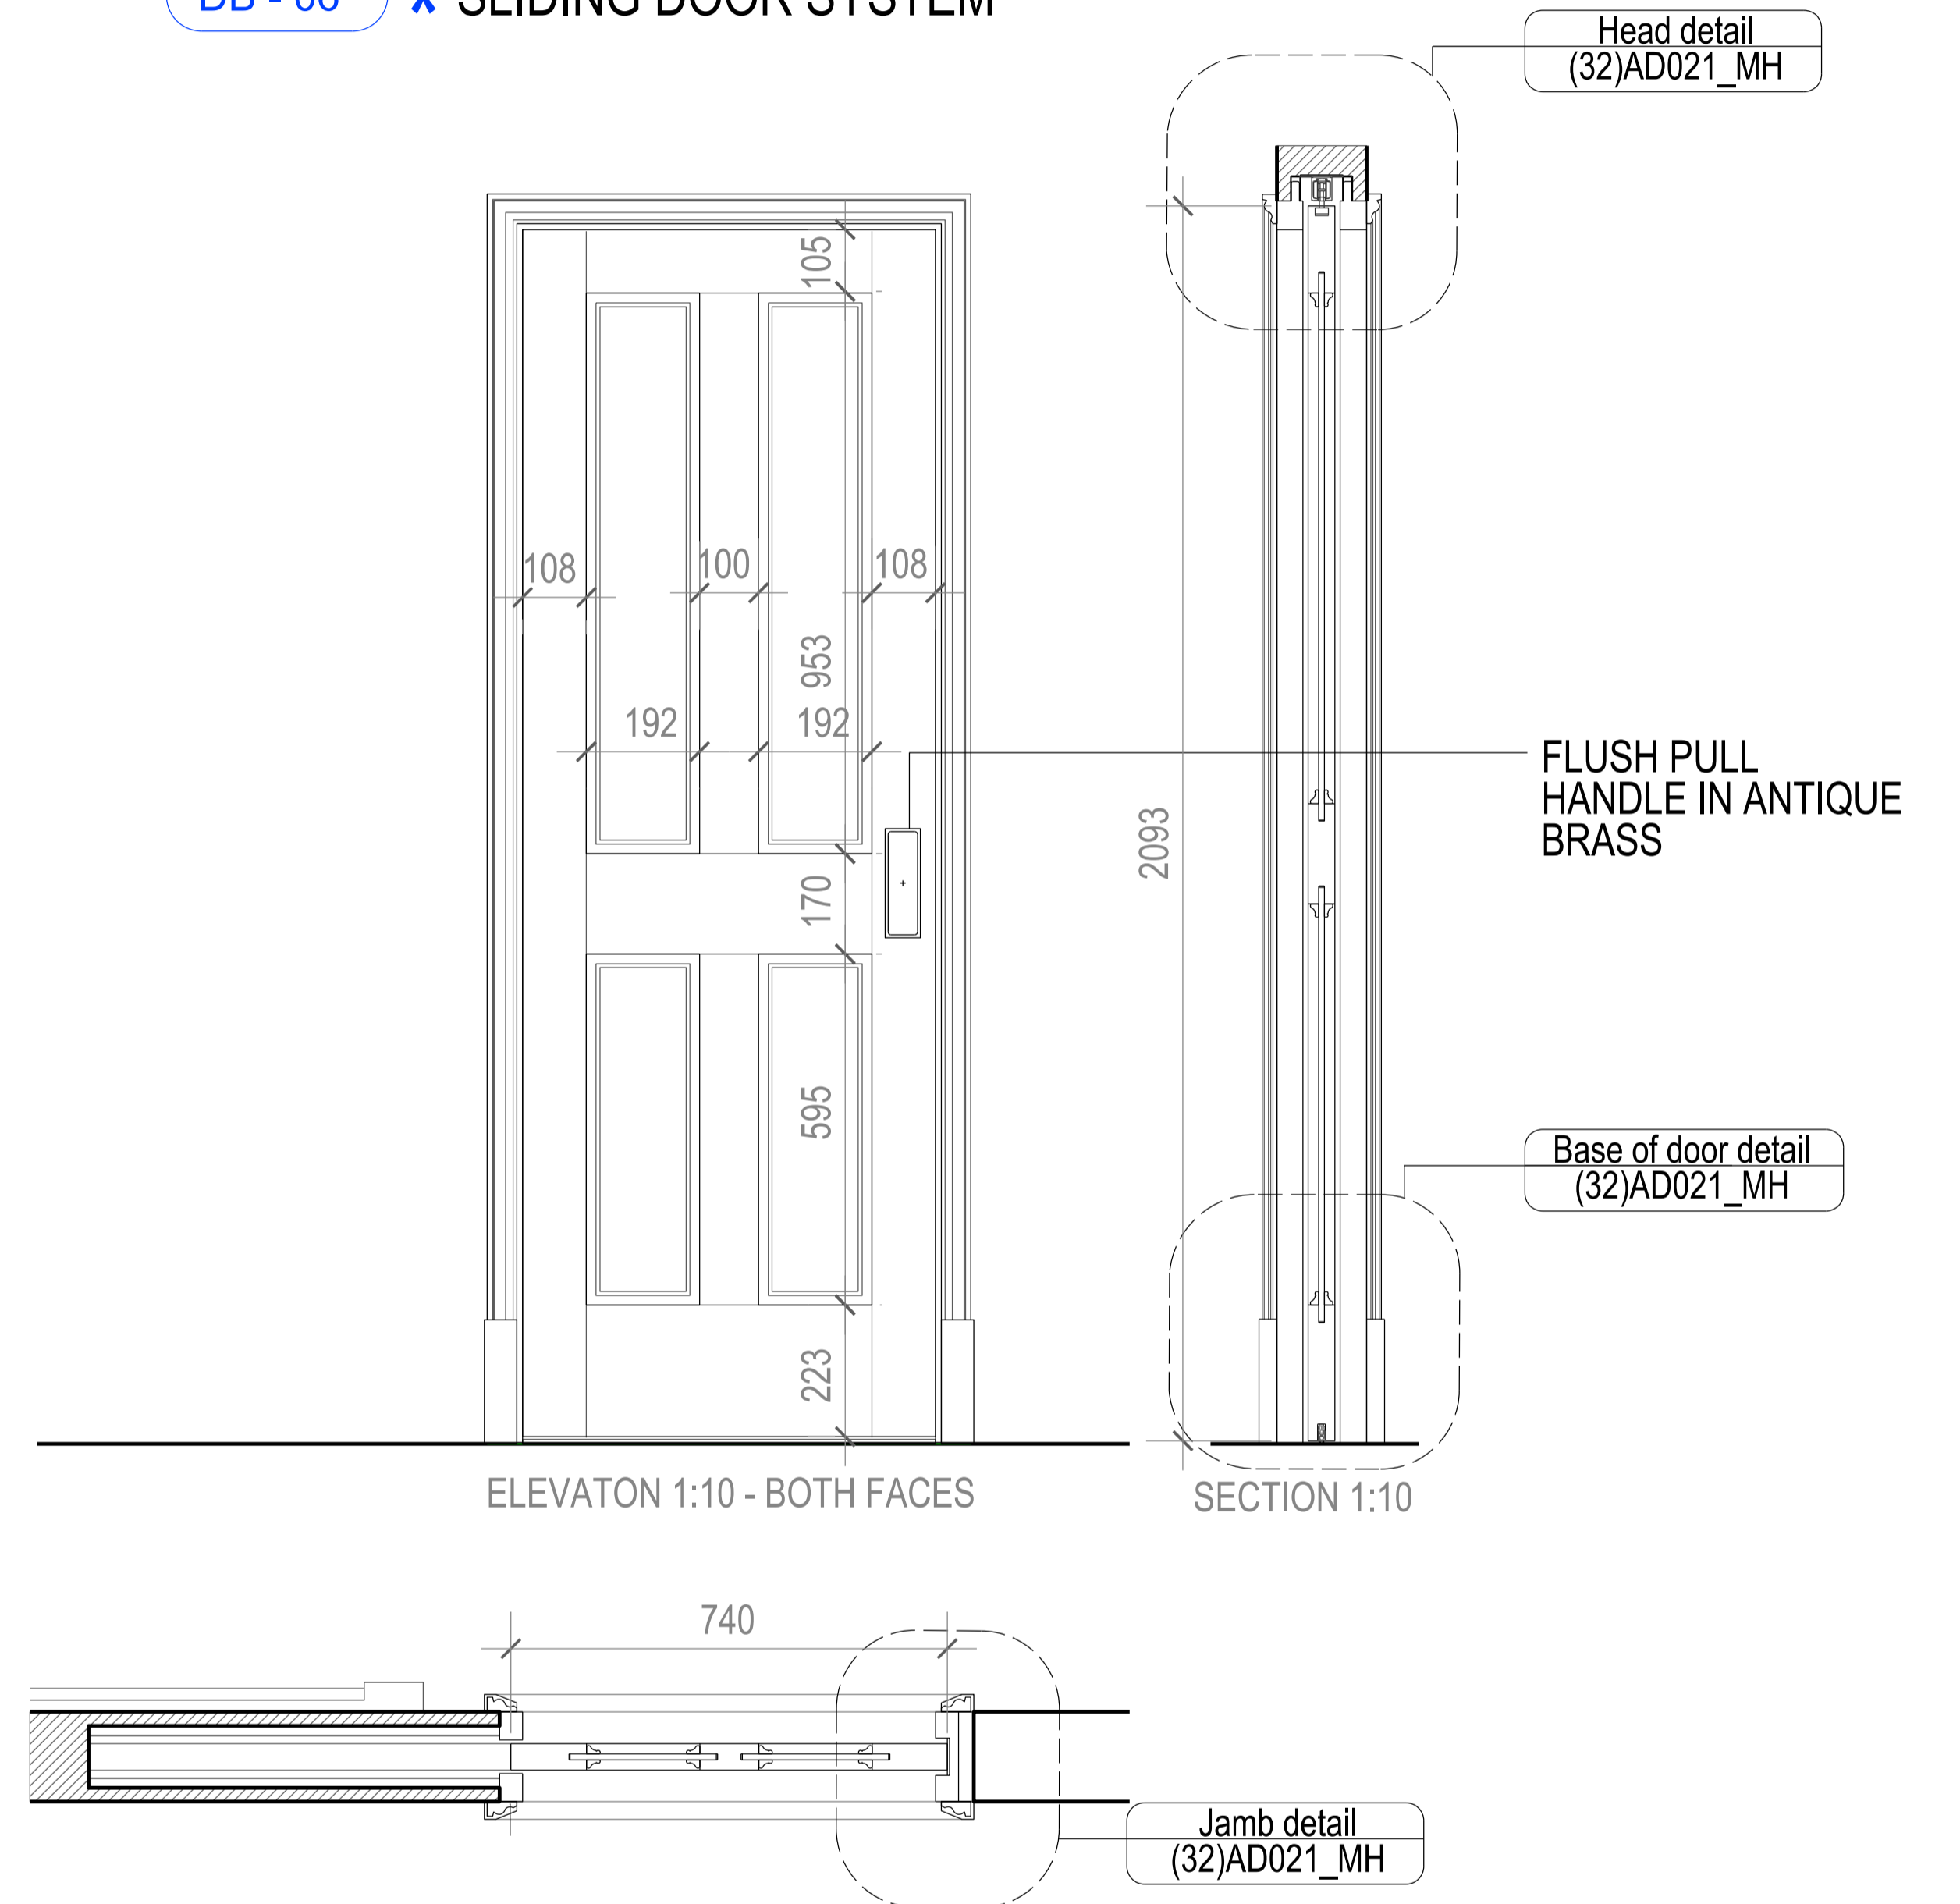

BUILDING DESIGN PARTNERSHIP LTD SHALL HAVE NO RESPONSIBILITY FOR ANY USE MADE OF THIS DOCUMENT OTHER THAN FOR THAT WHICH IT WAS PREPARED AND ISSUED.

ALL DIMENSIONS SHOULD BE CHECKED ON SITE.

DO NOT SCALE FROM THIS DRAWING.

ANY DRAWING ERRORS OR DIVERGENCES SHOULD BE BROUGHT TO THE ATTENTION OF BUILDING DESIGN PARTNERSHIP LTD AT THE ADDRESS SHOWN.

- KEY:
- DX-XX EXISTING HISTORIC DOOR TO BE RETAINED
 - DX-XX * NEW DOOR - REFER TO DOOR DETAILS

REVISION/DESCRIPTION	DRAWN	CHECKED	DATE	REVISION/DESCRIPTION	DRAWN	CHECKED	DATE	REVISION/DESCRIPTION	DRAWN	CHECKED	DATE	APP. PLAN
- FOR DISCHARGE OF CONDITIONS												
										LBE	FD	03.08.2022

16 Brewhouse Yard
 Clerkenwell
 London, EC1V 4LJ
 United Kingdom

T +44 (0)20 7812 8000
 F +44 (0)20 7812 8399
 www.bdp.com

BDP.

PROJECT TITLE
42 BEDFORD SQUARE

PROJECT NUMBER
 P2005698

DRAWING TITLE
 MAIN HOUSE DOORS
 ELEVATION TYPES

SCALE @ A1
 1:10
 DATE
 08.2022

DRAWING NO.
 (32)AD008_MH

REVISION
 -