

NEW 30 MIN FIRE RESISTANT AND SMOKE SEALED FACSIMILE DOOR INTO EXISTING DOOR FRAME. EXISTING ARCHITRAVE / NEW ARCHITRAVE - DETAIL TYPE 1

ALL FD AND FDS SPECIFIED EQUALLY (FIRE AND SMOKE SEALED DOORS).


NEW 6 PANEL DOORS TO SUIT EXISTING STRUCTURAL OPENING. FACSIMILE DOOR TO MATCH EXISTING HISTORIC DOOR D0-04. DOOR TO RECEIVE FRENCH POLISHING TO VISUALLY MATCH HISTORIC MAHOGANY DOOR D0-04.

D0-16 EXISTING ARCHITRAVE IN STAIR HALL SIDE RETAINED. EXISTING ARCHITRAVE IN LIFT HALL SIDE TO BE REPAIRED.


D0-06 EXISTING ARCHITRAVE IN ROOM SIDE RETAINED. NEW ARCHITRAVE IN LIFT HALL SIDE TO MATCH EXISTING IN DOOR D0-16. NEW ARCHITRAVE TO RECEIVE PAINT FINISH.

D0 - 06 * FD30S


D0 - 16 * FD30S

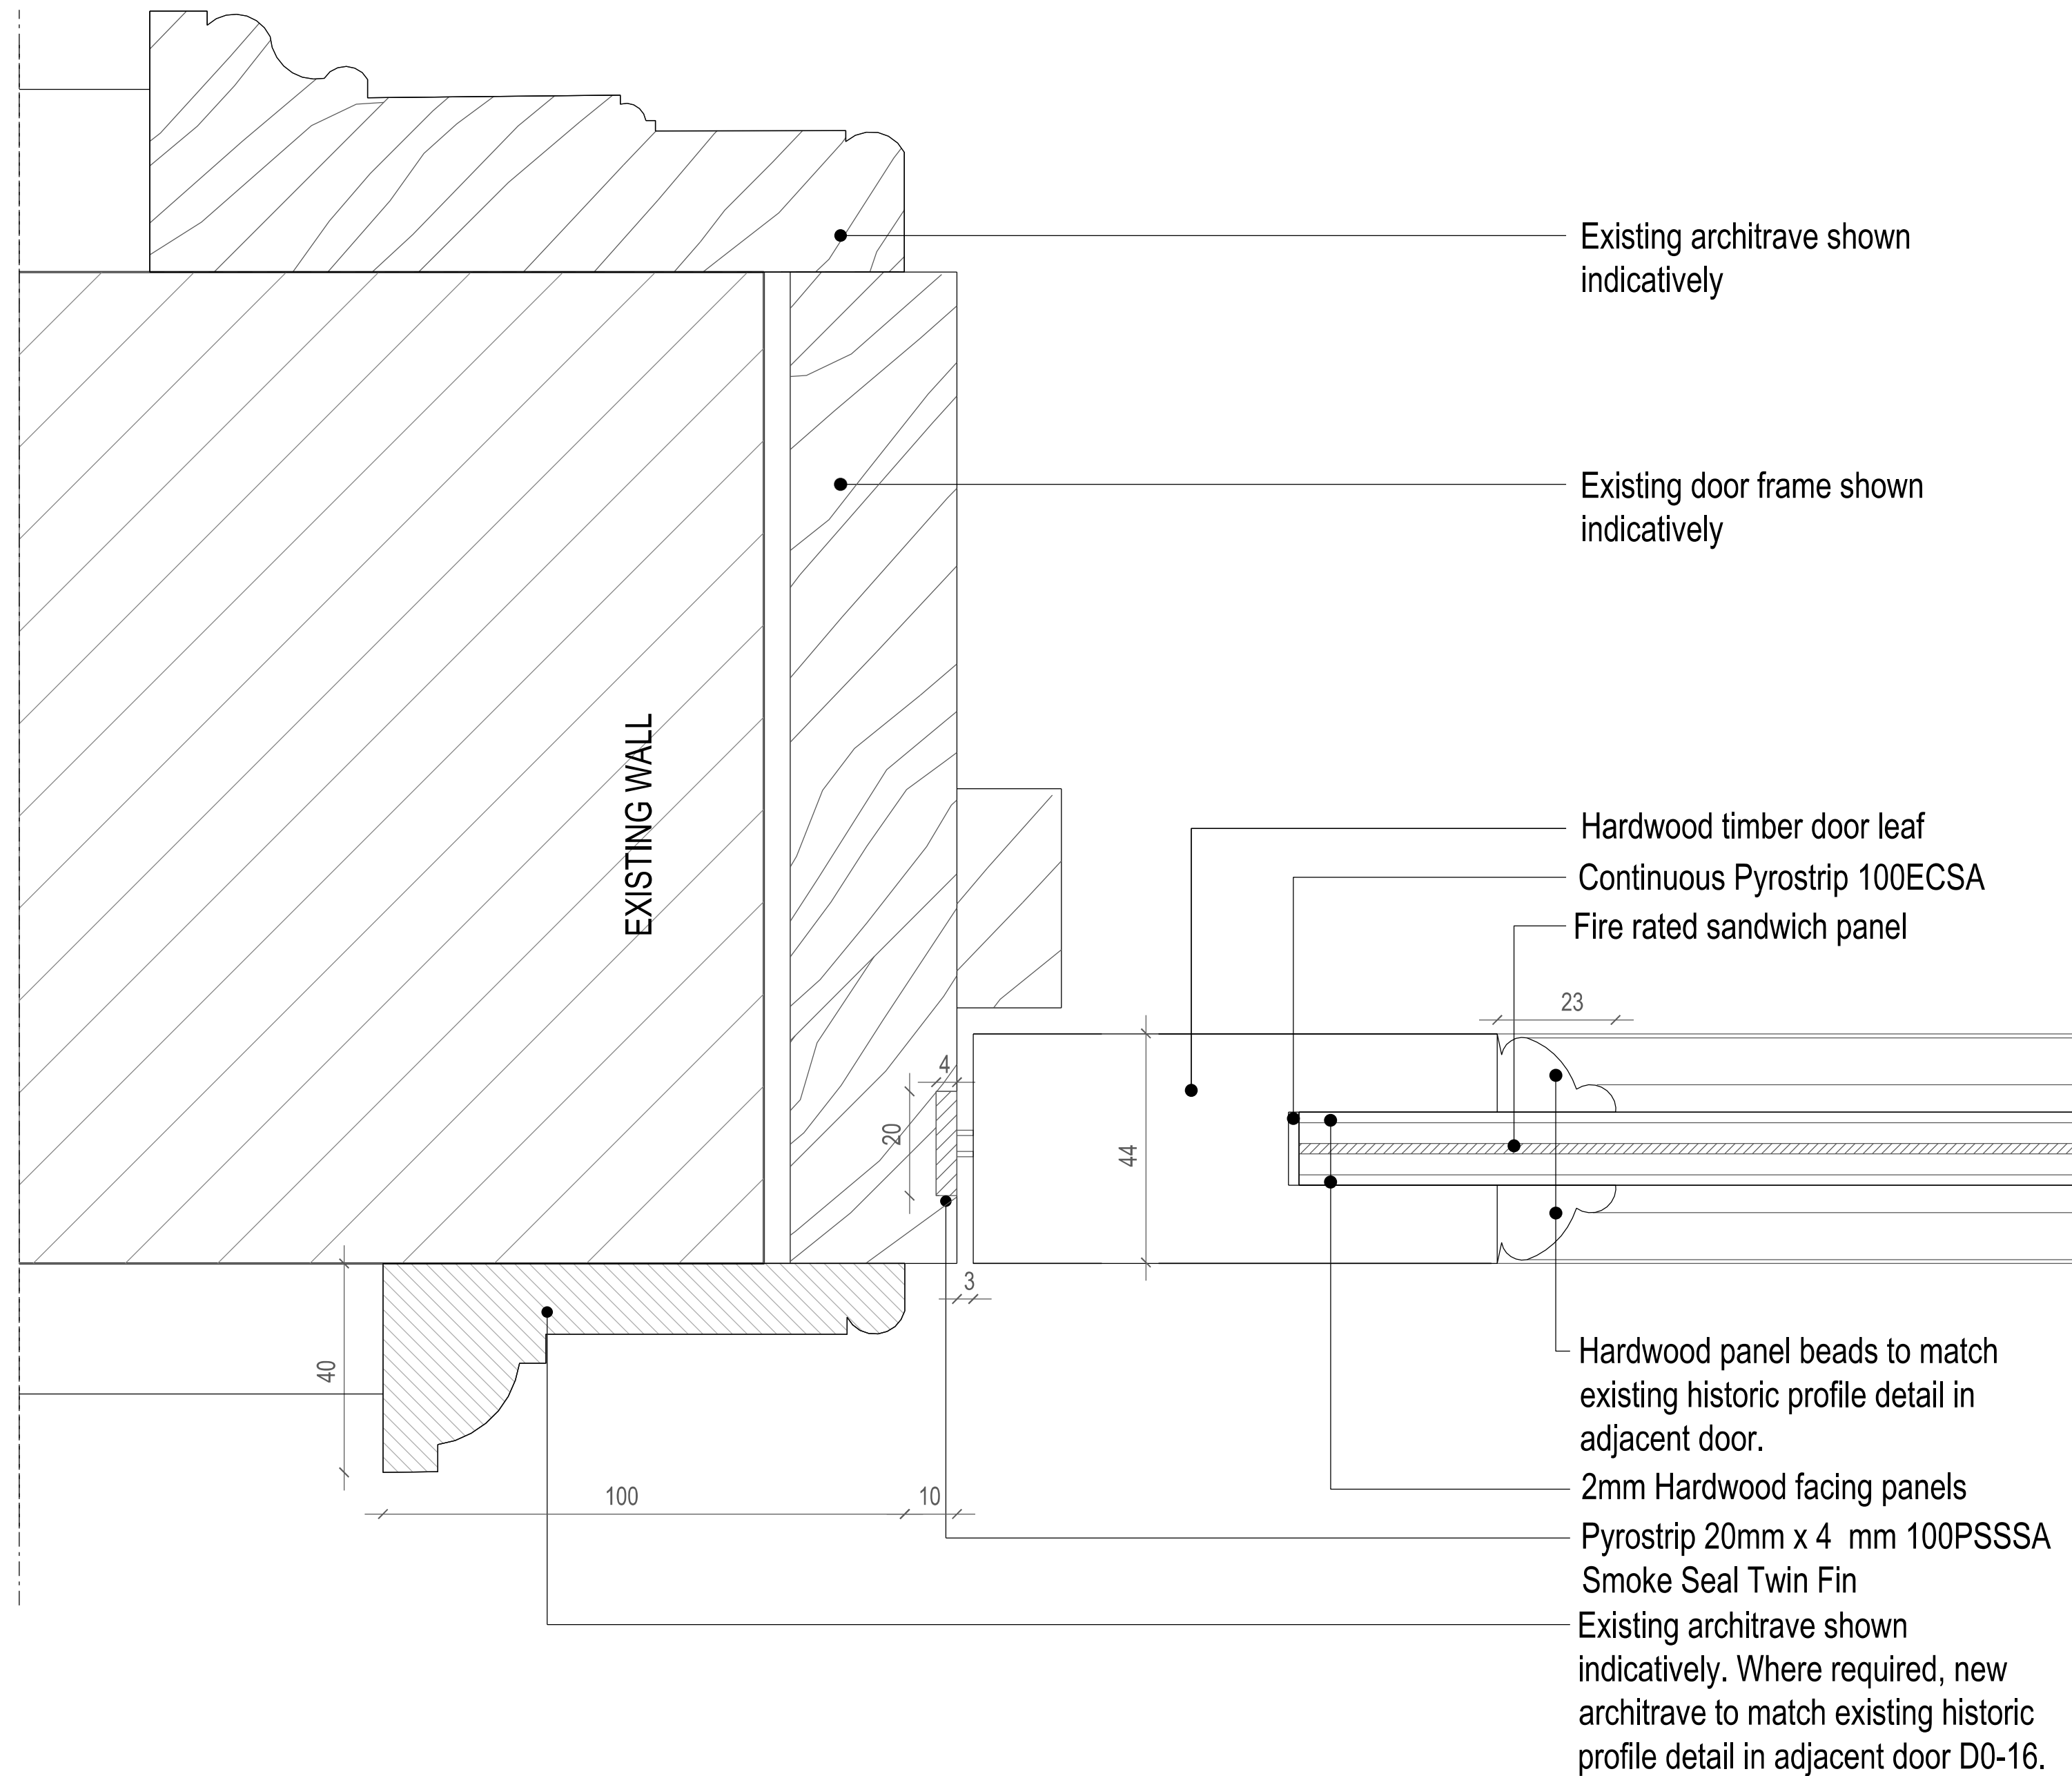

01 HEAD & JAMB DETAIL
scale 1:1

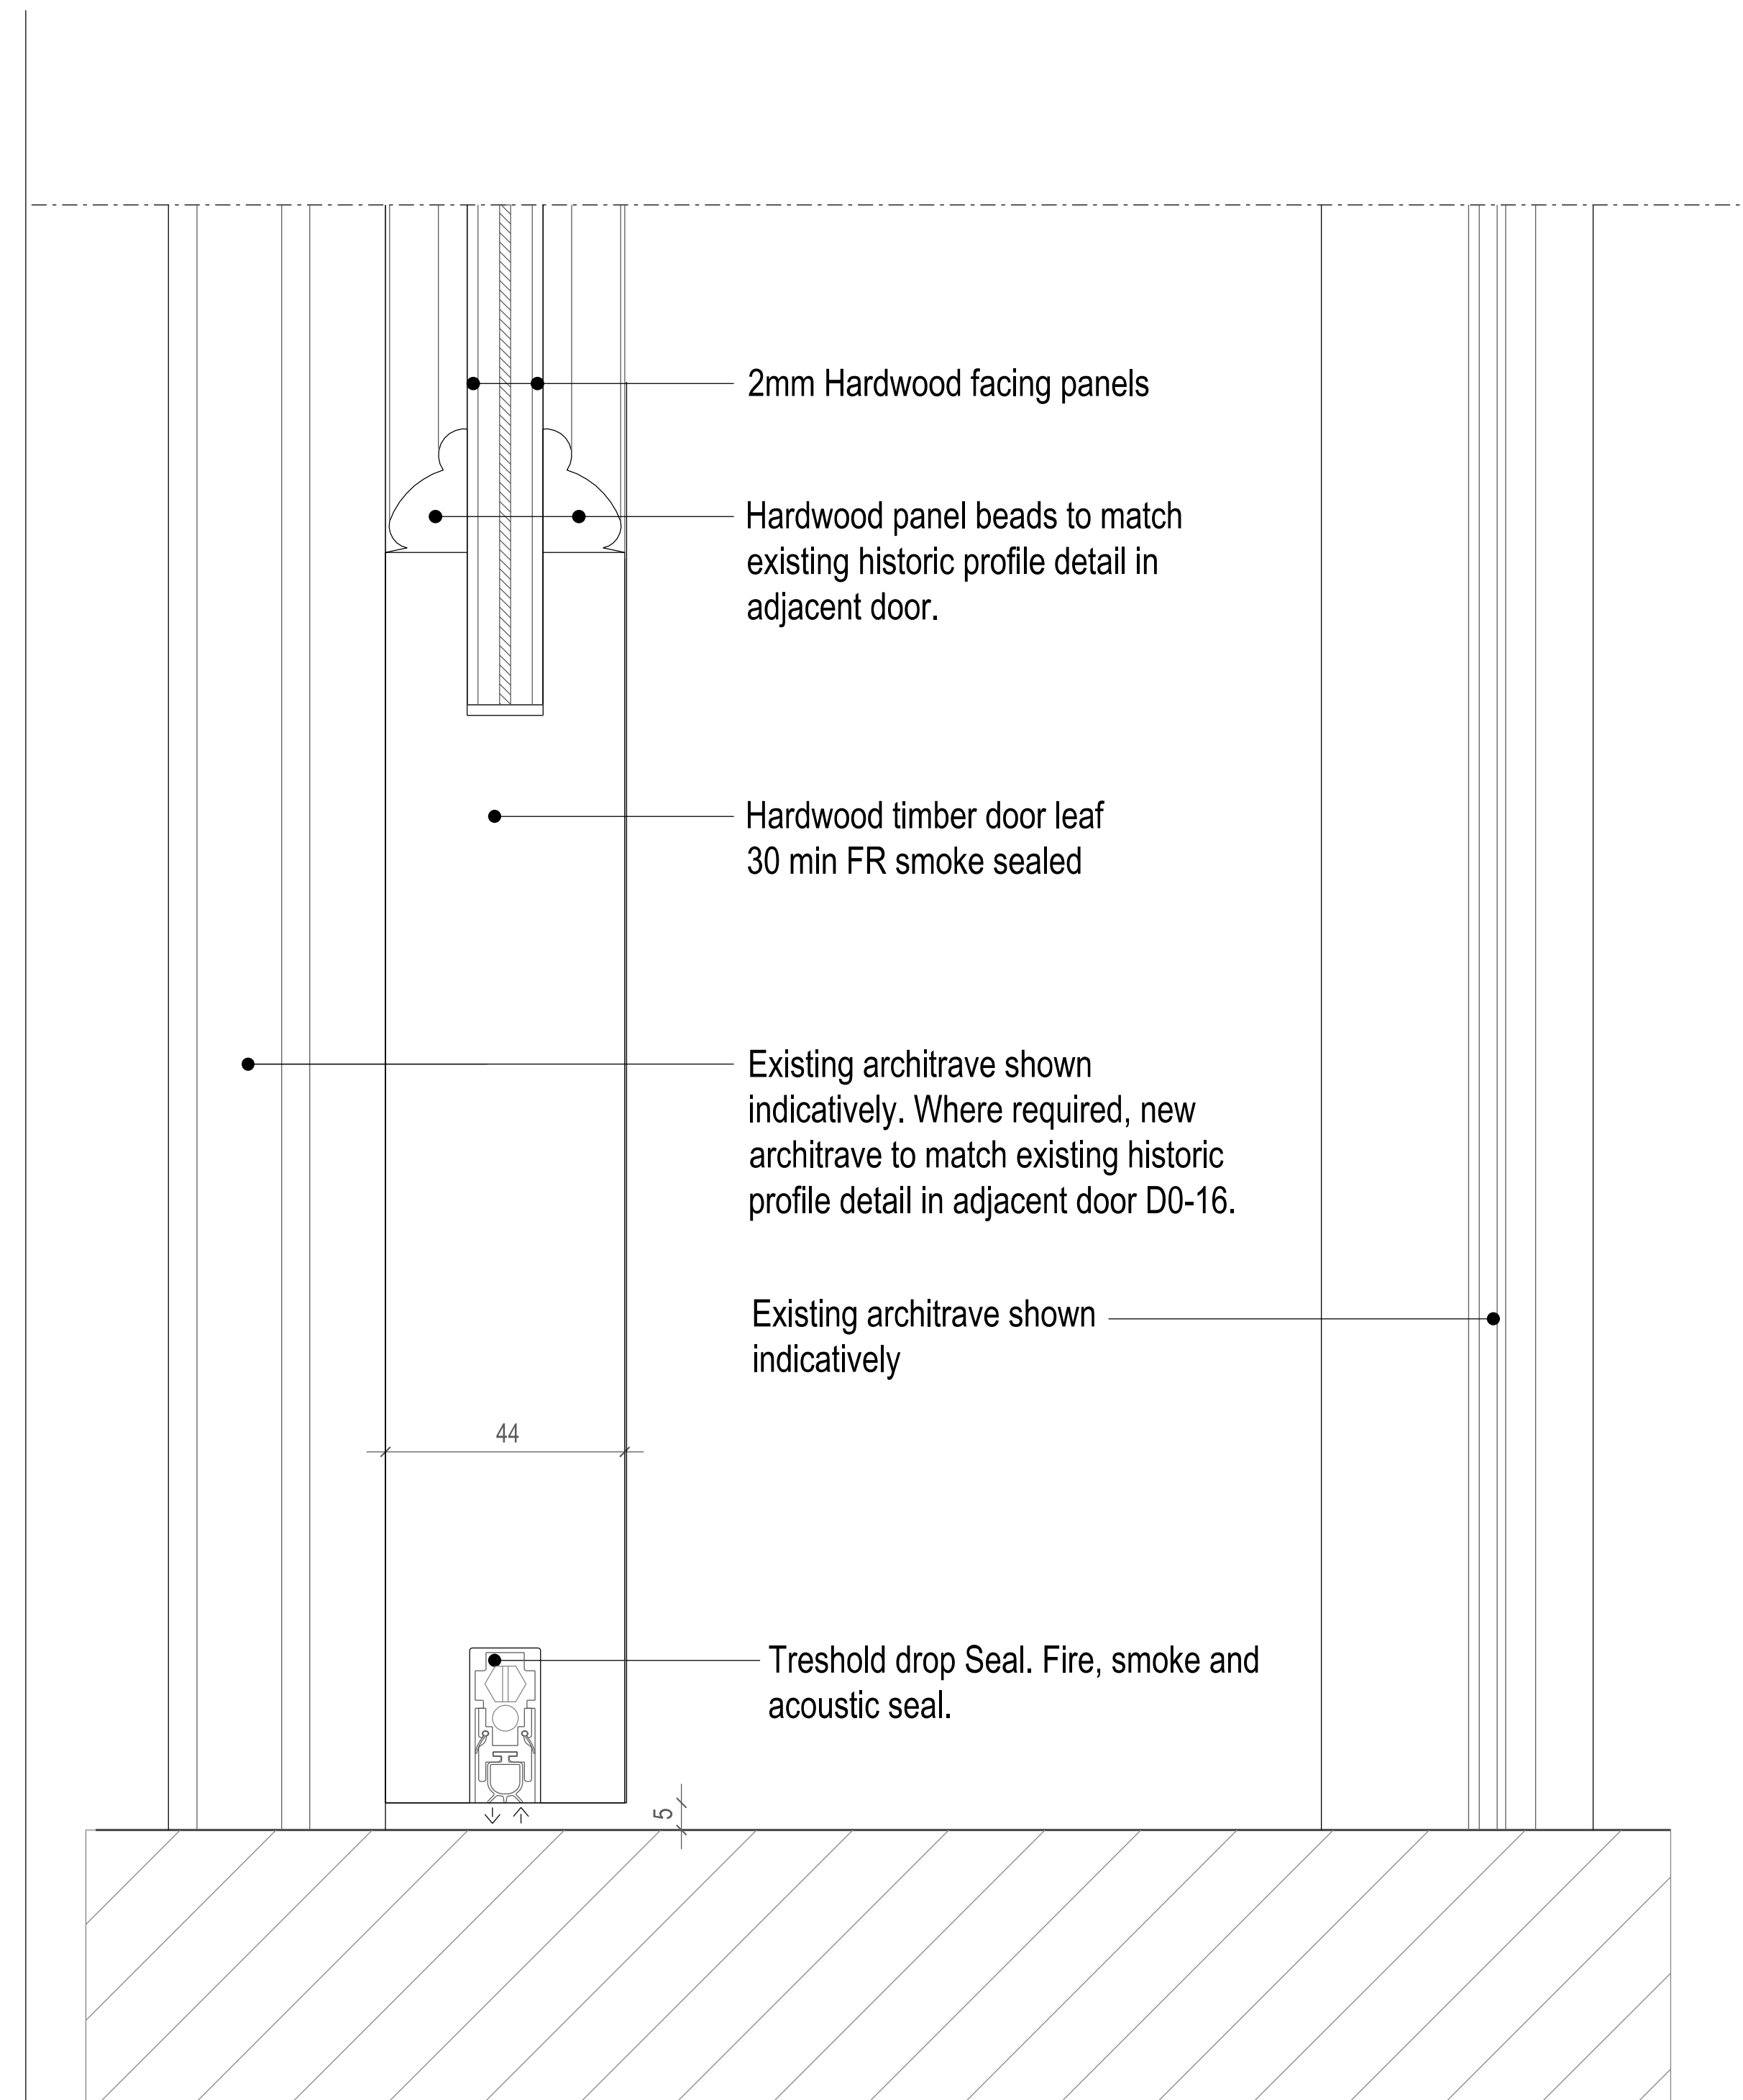

02 BASE OF DOOR DETAIL
scale 1:1

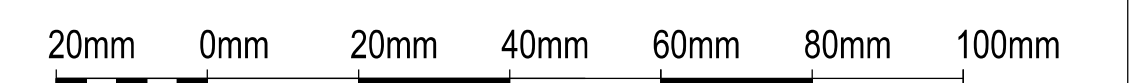

Scale 1:1

BUILDING DESIGN PARTNERSHIP LTD SHALL HAVE NO RESPONSIBILITY FOR ANY USE MADE OF THIS DOCUMENT OTHER THAN FOR THAT WHICH IT WAS PREPARED AND ISSUED.
ALL DIMENSIONS SHOULD BE CHECKED ON SITE.
DO NOT SCALE FROM THIS DRAWING.
ANY DRAWING ERRORS OR DIVERGENCES SHOULD BE BROUGHT TO THE ATTENTION OF BUILDING DESIGN PARTNERSHIP LTD AT THE ADDRESS SHOWN.

REVISION / DESCRIPTION	DRAWN	CHECKED	DATE	REVISION / DESCRIPTION	DRAWN	CHECKED	DATE	REVISION / DESCRIPTION	DRAWN	CHECKED	DATE	KEY PLAN
- FOR DISCHARGE OF CONDITIONS												
LBE FD 03.08.2022												

CLIENT LOGO

BDP.
16 Brewhouse Yard
Clerkenwell
London, EC1V 4LJ
United Kingdom
T +44 (0)20 7812 8000
F +44 (0)20 7812 8399
www.bdp.com

PROJECT TITLE 42 BEDFORD SQUARE	
PROJECT NUMBER P2005698	SCALE @ A1 1:1
DRAWING TITLE MAIN HOUSE DOORS NEW 30MIN FDS INTO EXISTING FRAME. DETAIL TYPE 1.	DATE 08.2022
DRAWING NO. (32)AD010_MH	REVISION -