


**NEW 30 MIN FIRE RESISTANT DOOR AND NEW DOOR FRAME.
NEW ARCHITRAVE TO MATCH EXISTING ADJACENT - DETAIL TYPE 2**

ALL FD AND FDS SPECIFIED EQUALLY (FIRE AND SMOKE SEALED DOORS).


NEW 6 PANEL 30MIN FR DOOR. BEAD DETAILS TO MATCH DOOR D0-04. DOOR TO RECEIVE PAINT FINISH.

NEW ARCHITRAVE TO BOTH SIDE: PROFILE TO MATCH EXISTING IN ADJACENT DOOR D0-16 LIFT HALL SIDE. ARCHITRAVES TO RECEIVE PAINT FINISH.


- D0 - 07 * FD30
- D0 - 08 * FD30

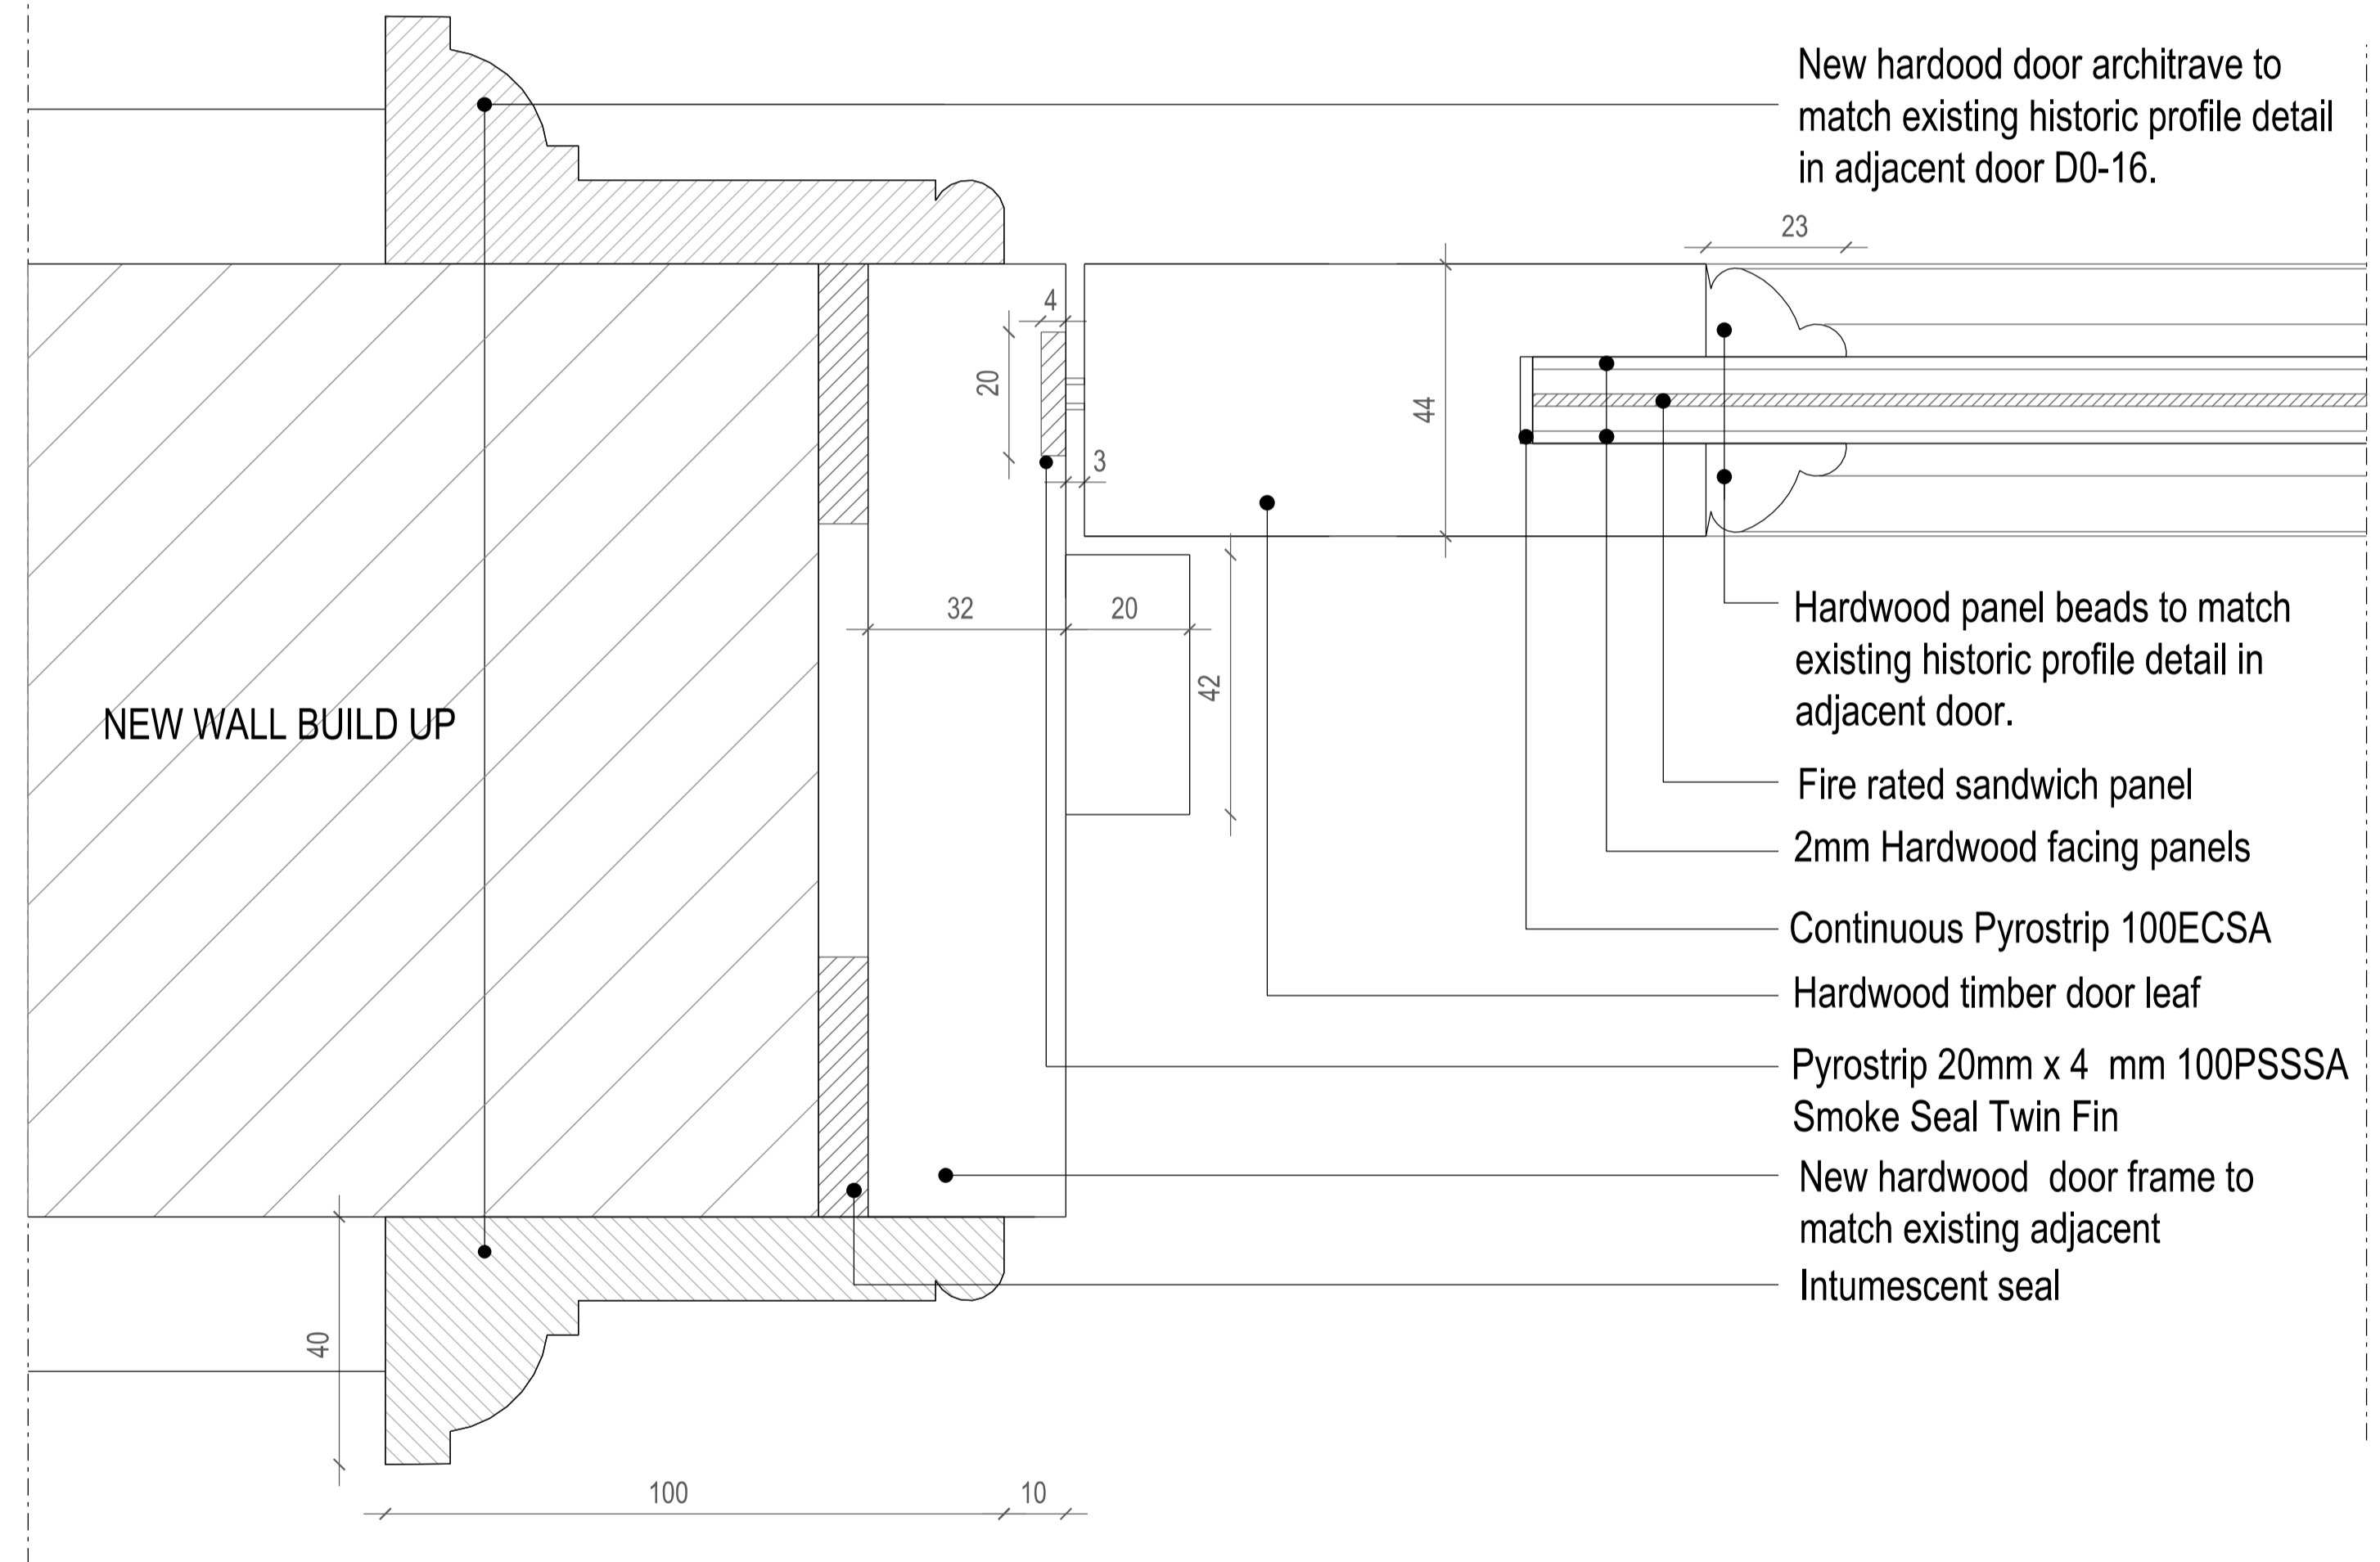

01 HEAD & JAMB DETAIL
scale 1:1

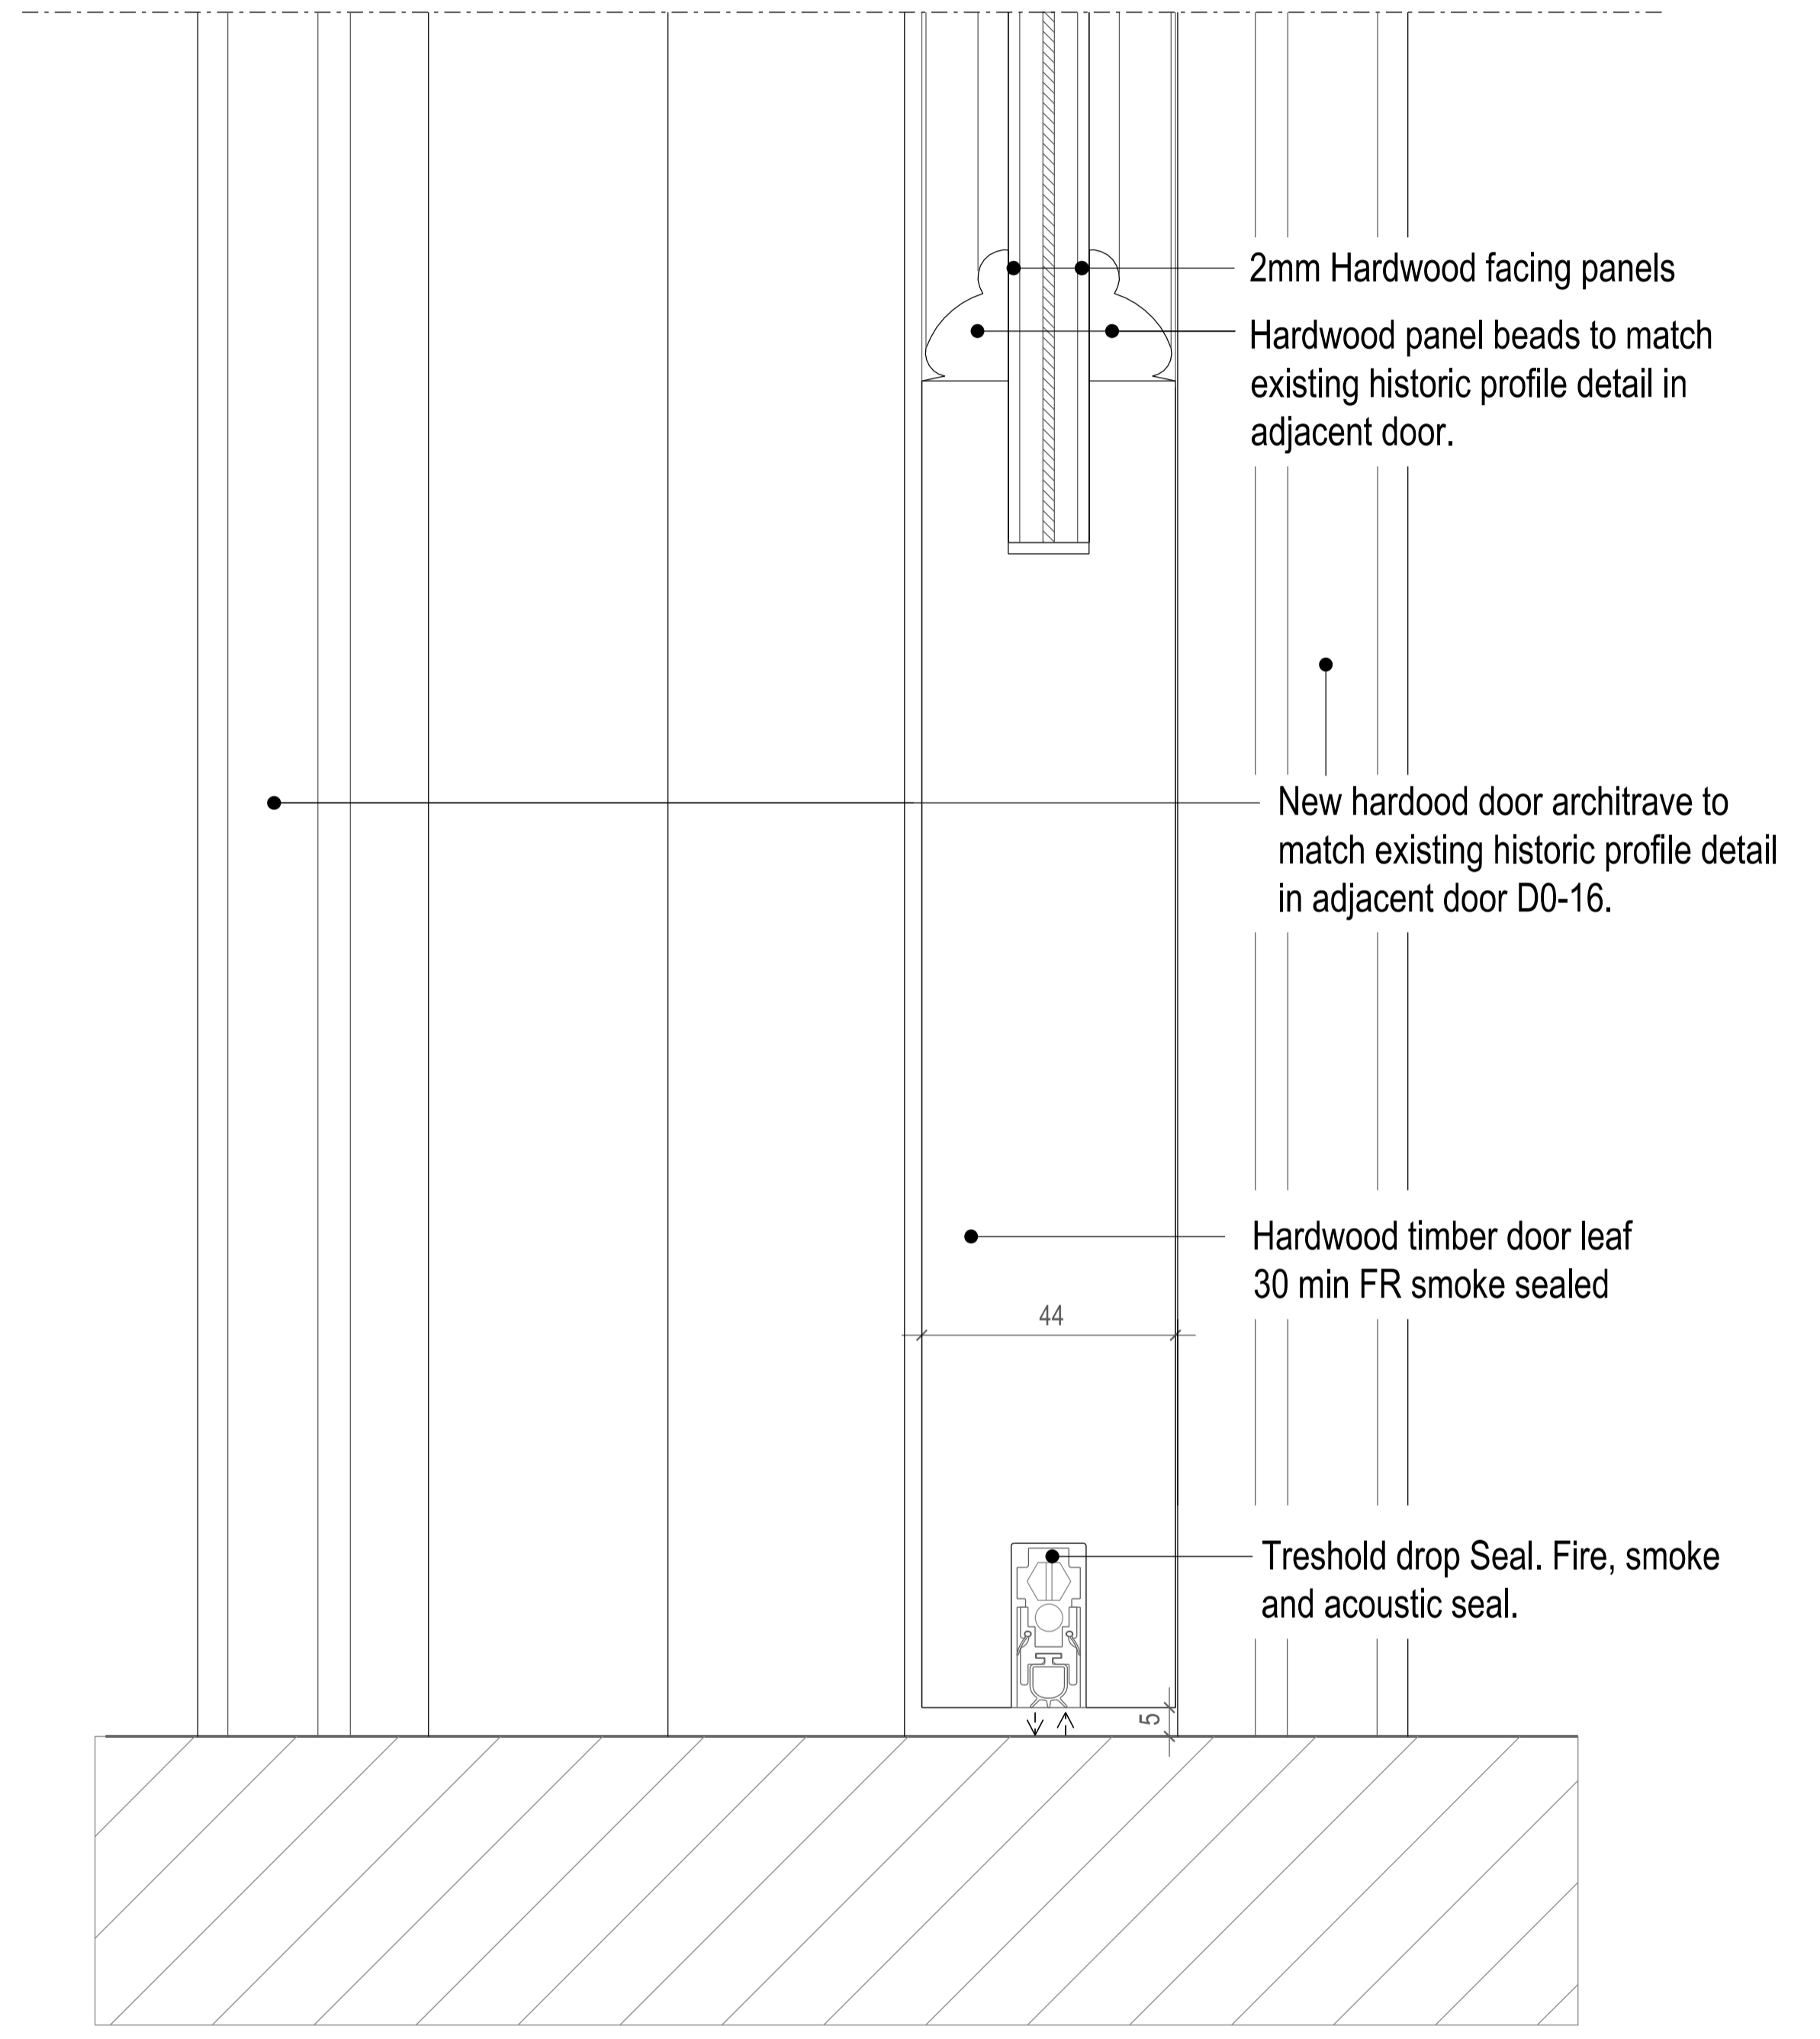

02 BASE OF DOOR DETAIL
scale 1:1

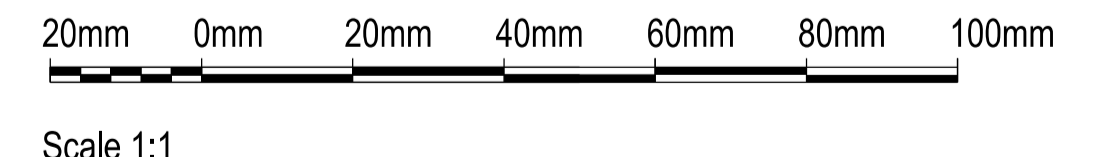

BUILDING DESIGN PARTNERSHIP LTD SHALL HAVE NO RESPONSIBILITY FOR ANY USE MADE OF THIS DOCUMENT OTHER THAN FOR THAT WHICH IT WAS PREPARED AND ISSUED.
ALL DIMENSIONS SHOULD BE CHECKED ON SITE.
DO NOT SCALE FROM THIS DRAWING.
ANY DRAWING ERRORS OR DIVERGENCES SHOULD BE BROUGHT TO THE ATTENTION OF BUILDING DESIGN PARTNERSHIP LTD AT THE ADDRESS SHOWN.

REVISION/DESCRIPTION	DATE	BY	CHECKED	DATE	REVISION/DESCRIPTION	DATE	BY	CHECKED	DATE	REVISION/DESCRIPTION	DATE	BY	CHECKED	DATE
- FOR DISCHARGE OF CONDITIONS														
LBE FD 03.08.2022														

CLIENT LOGO

BDP.
16 Brewhouse Yard
Clerkenwell
London, EC1V 4LJ
United Kingdom
T +44 (0)20 7812 8000
F +44 (0)20 7812 8399
www.bdp.com

PROJECT TITLE 42 BEDFORD SQUARE	
PROJECT NUMBER P2005698	SCALE @ A1 1:1
DRAWING TITLE MAIN HOUSE DOORS NEW 30MIN FDS INTO NEW FRAME & NEW ARCHITRAVE DETAIL TYPE 2	DATE 08.2022
DRAWING NO. (32)AD011_MH	REVISION -