



NEW NON FIRE RATED BIFOLD DOOR. EXISTING ARCHITRAVES TO BE RETAINED. DETAIL TYPE 3.

NEW BIFOLD DOORS IN EXISTING OPENING TO EXISTING ARCHITRAVE. PANEL PROPORTIONS AND BEAD DETAILS TO MATCH DOORS D0-03 & D0-04. DOOR TO RECEIVE FRENCH POLISHING TO VISUALLY MATCH HISTORIC MAHOGANY DOORS.


D0-09 *

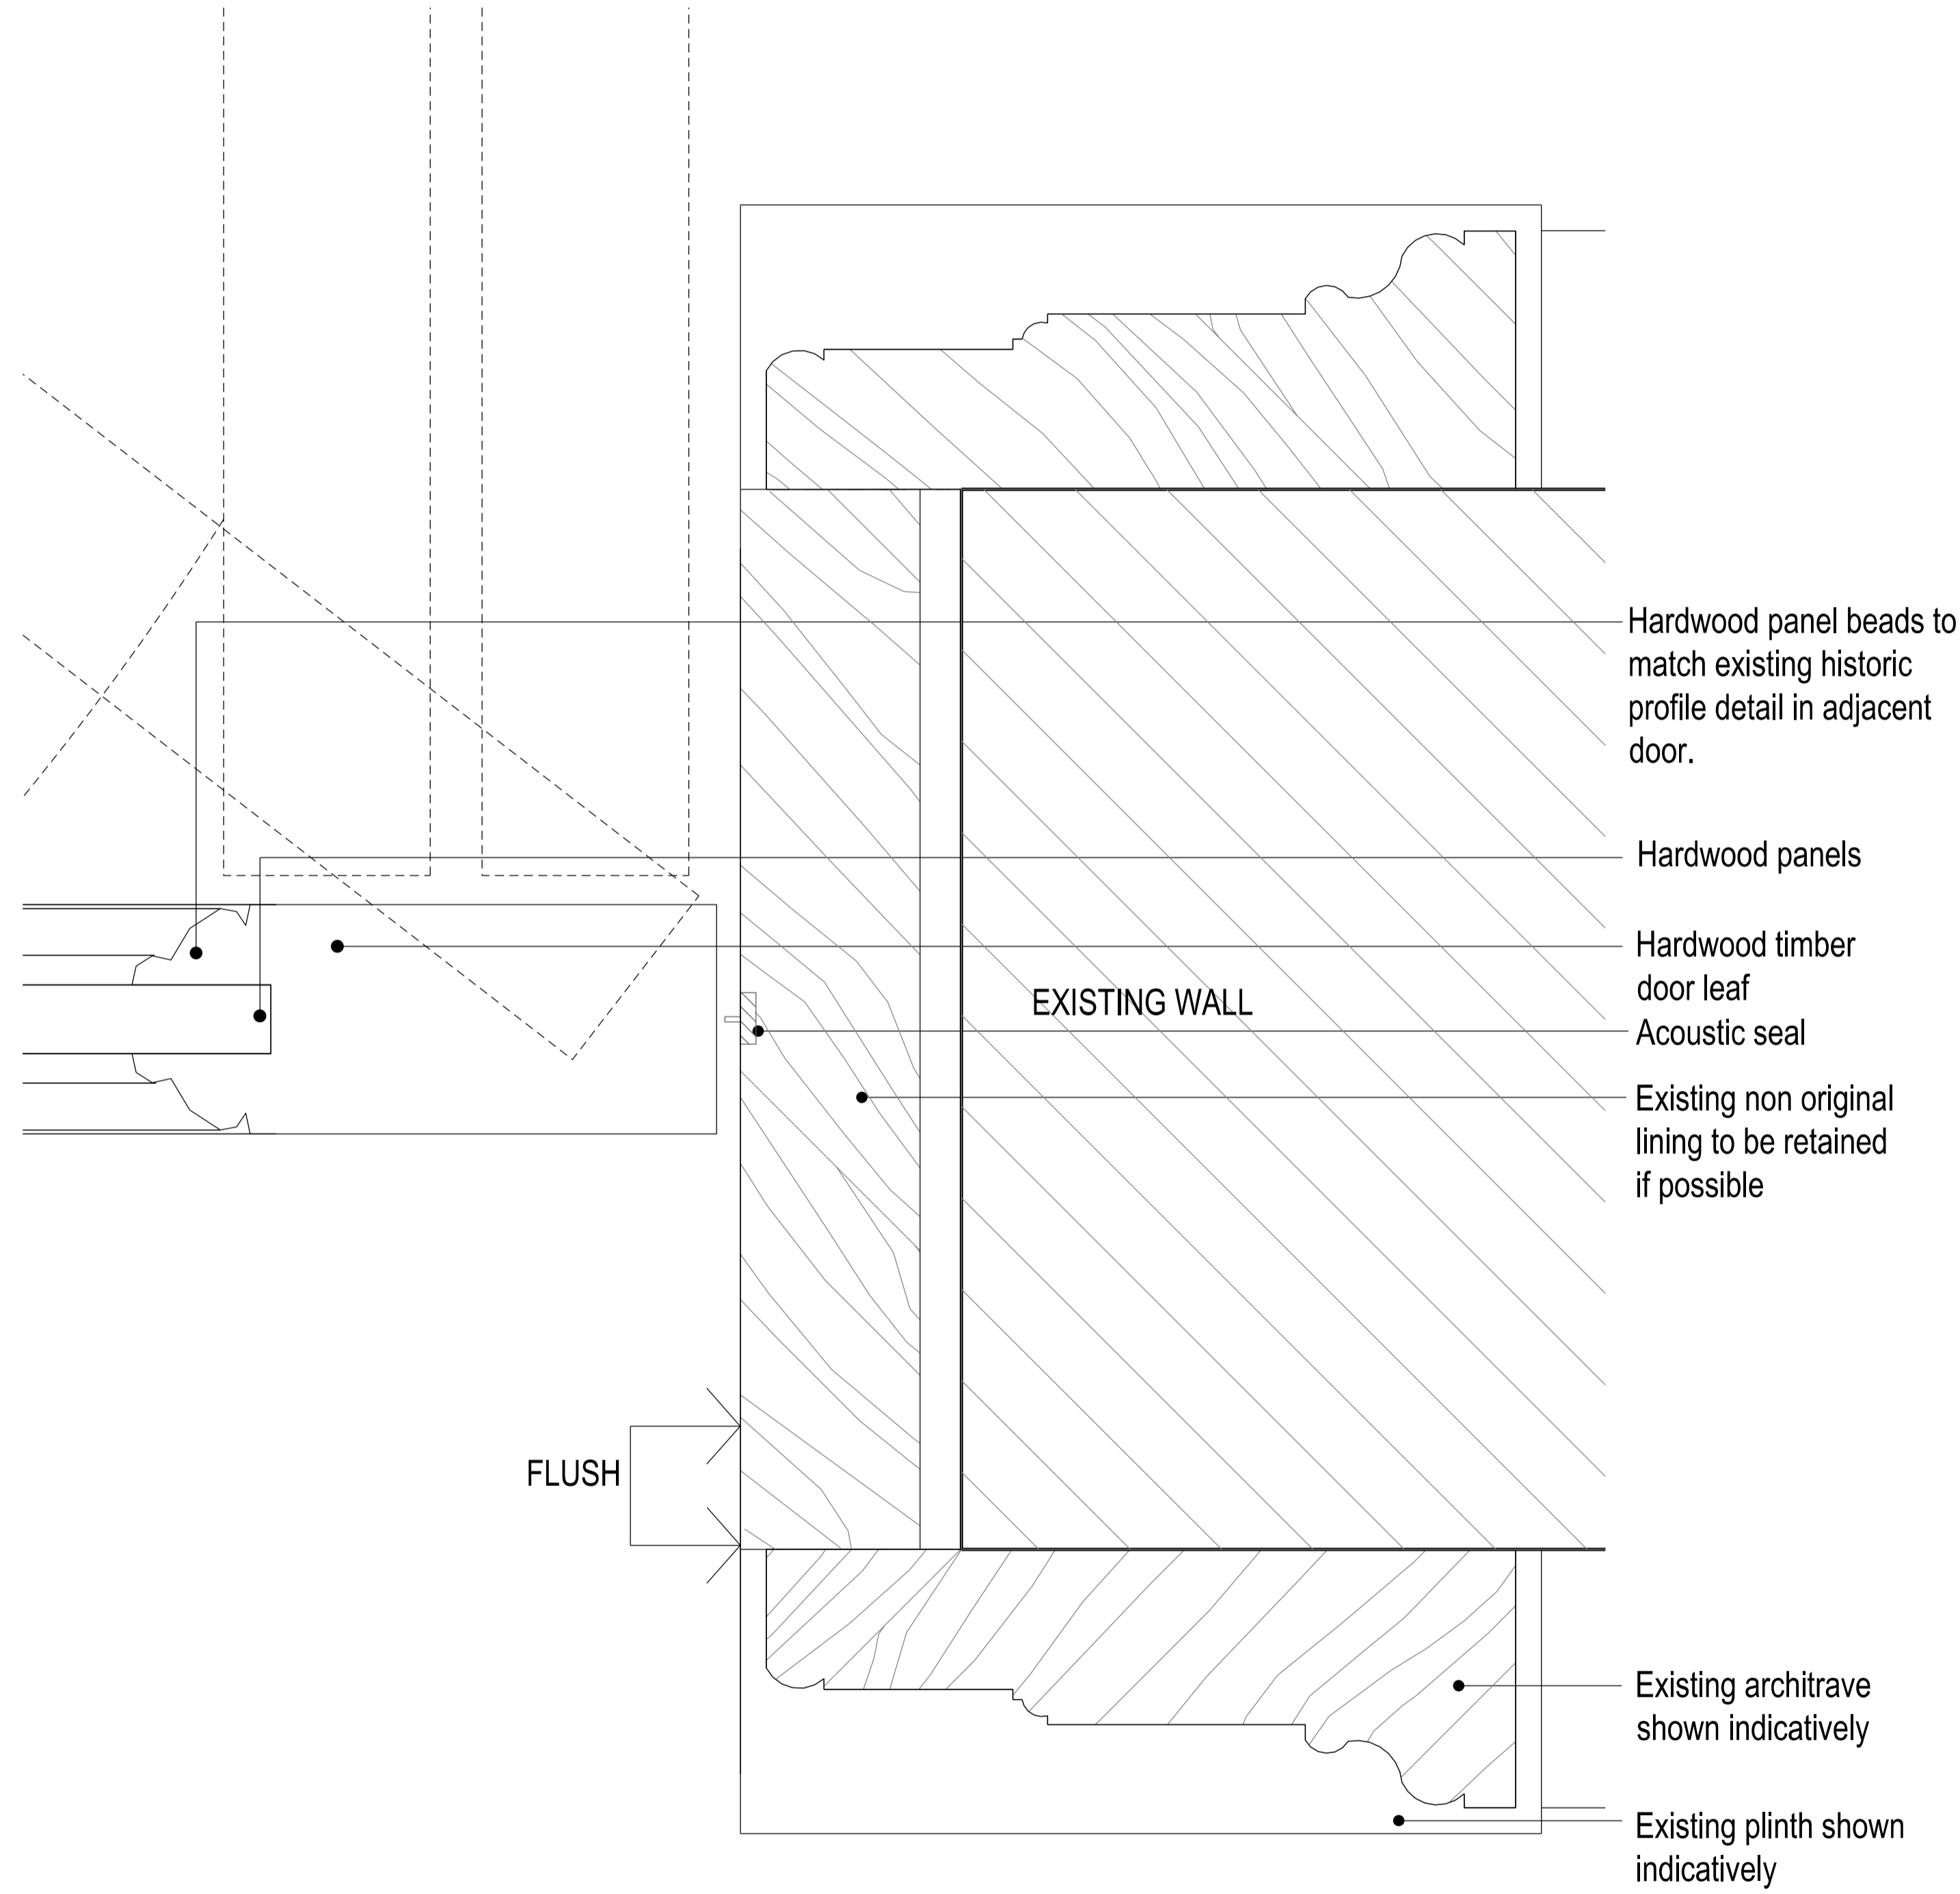

01 JAMB DETAIL
scale 1:1

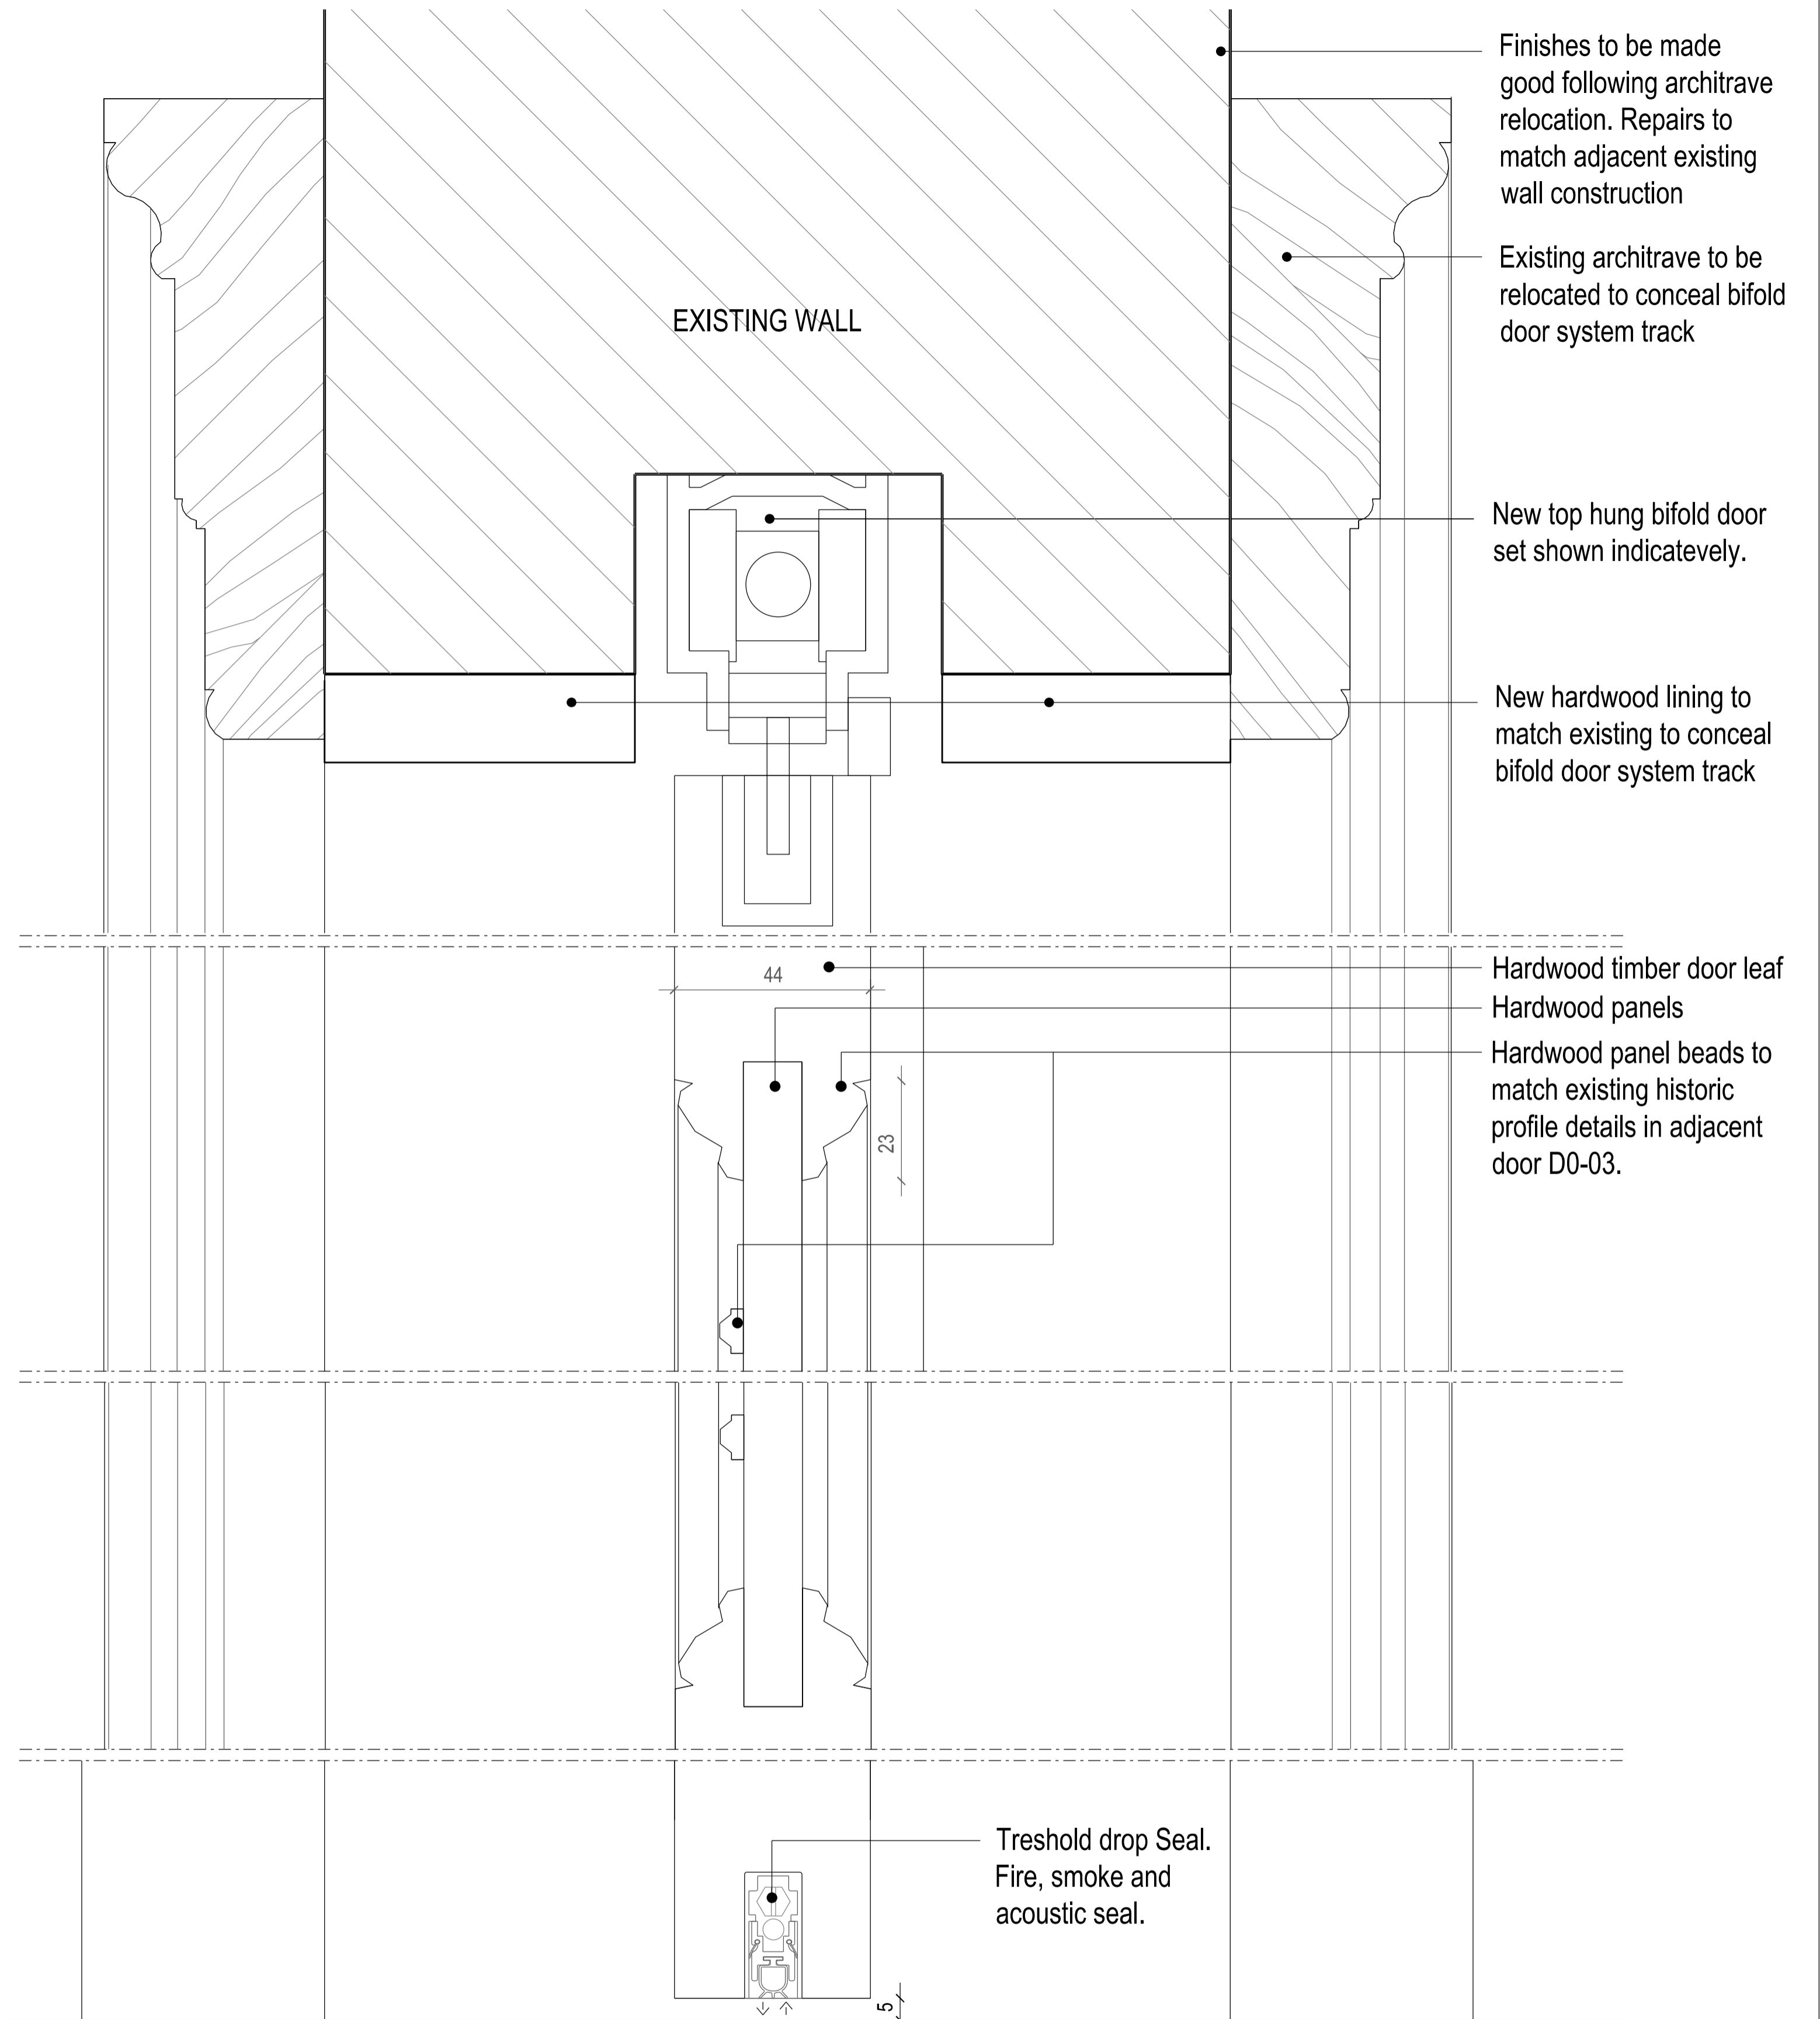

02 HEAD AND BASE OF DOOR DETAIL
scale 1:1

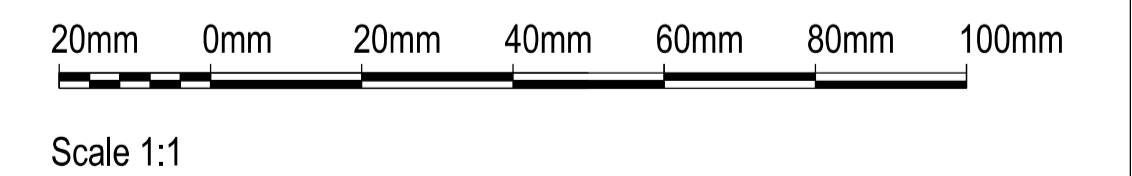

BUILDING DESIGN PARTNERSHIP LTD SHALL HAVE NO RESPONSIBILITY FOR ANY USE MADE OF THIS DOCUMENT OTHER THAN FOR THAT WHICH IT WAS PREPARED AND ISSUED.
ALL DIMENSIONS SHOULD BE CHECKED ON SITE.
DO NOT SCALE FROM THIS DRAWING.
ANY DRAWING ERRORS OR INCONGRUENCIES SHOULD BE BROUGHT TO THE ATTENTION OF BUILDING DESIGN PARTNERSHIP LTD AT THE ADDRESS SHOWN.

KEY:

- DX-XX EXISTING HISTORIC DOOR TO BE RETAINED
- DX-XX * NEW DOOR - REFER TO DOOR DETAILS

REVISION DESCRIPTION	DRAWN	CHECKED	DATE	REVISION DESCRIPTION	DRAWN	CHECKED	DATE	REVISION DESCRIPTION	DRAWN	CHECKED	DATE	REVISION
- FOR DISCHARGE OF CONDITIONS												
LBE FD 03.08.2022												

16 Brewhouse Yard
Clerkenwell
London, EC1V 4LJ
United Kingdom
T +44 (0)20 7812 8000
F +44 (0)20 7812 8399
www.bdp.com

BDP.

PROJECT TITLE
42 BEDFORD SQUARE

PROJECT NUMBER
P2005698

DRAWING TITLE
**MAIN HOUSE DOORS
NEW NON FD BIFOLD DOORS.
EXISTING ARCHITRAVE. DETAIL TYPE 3.**

DRAWING NO.
(32)AD012_MH

SCALE 1:1
DATE
08.2022