


**NEW 30 MIN FIRE RESISTANT DOOR INTO NEW DOOR FRAME
NEW ARCHITRAVE TO MATCH EXISTING ADJACENT - DETAIL TYPE 4**


ALL FD AND FDS SPECIFIED EQUALLY (FIRE AND SMOKE SEALED DOORS).

NEW 6 PANEL 30MIN FR DOOR TO MATCH. BEAD DETAILS TO MATCH DOOR D1-03. DOOR TO RECEIVE PAINT FINISH.
NEW ARCHITRAVE TO BOTH SIDES; PROFILE TO MATCH EXISTING IN ADJACENT DOOR D1-03 (LIFT HALL SIDE). ARCHITRAVE TO RECEIVE PAINT FINISH.

D1-04 * FD30

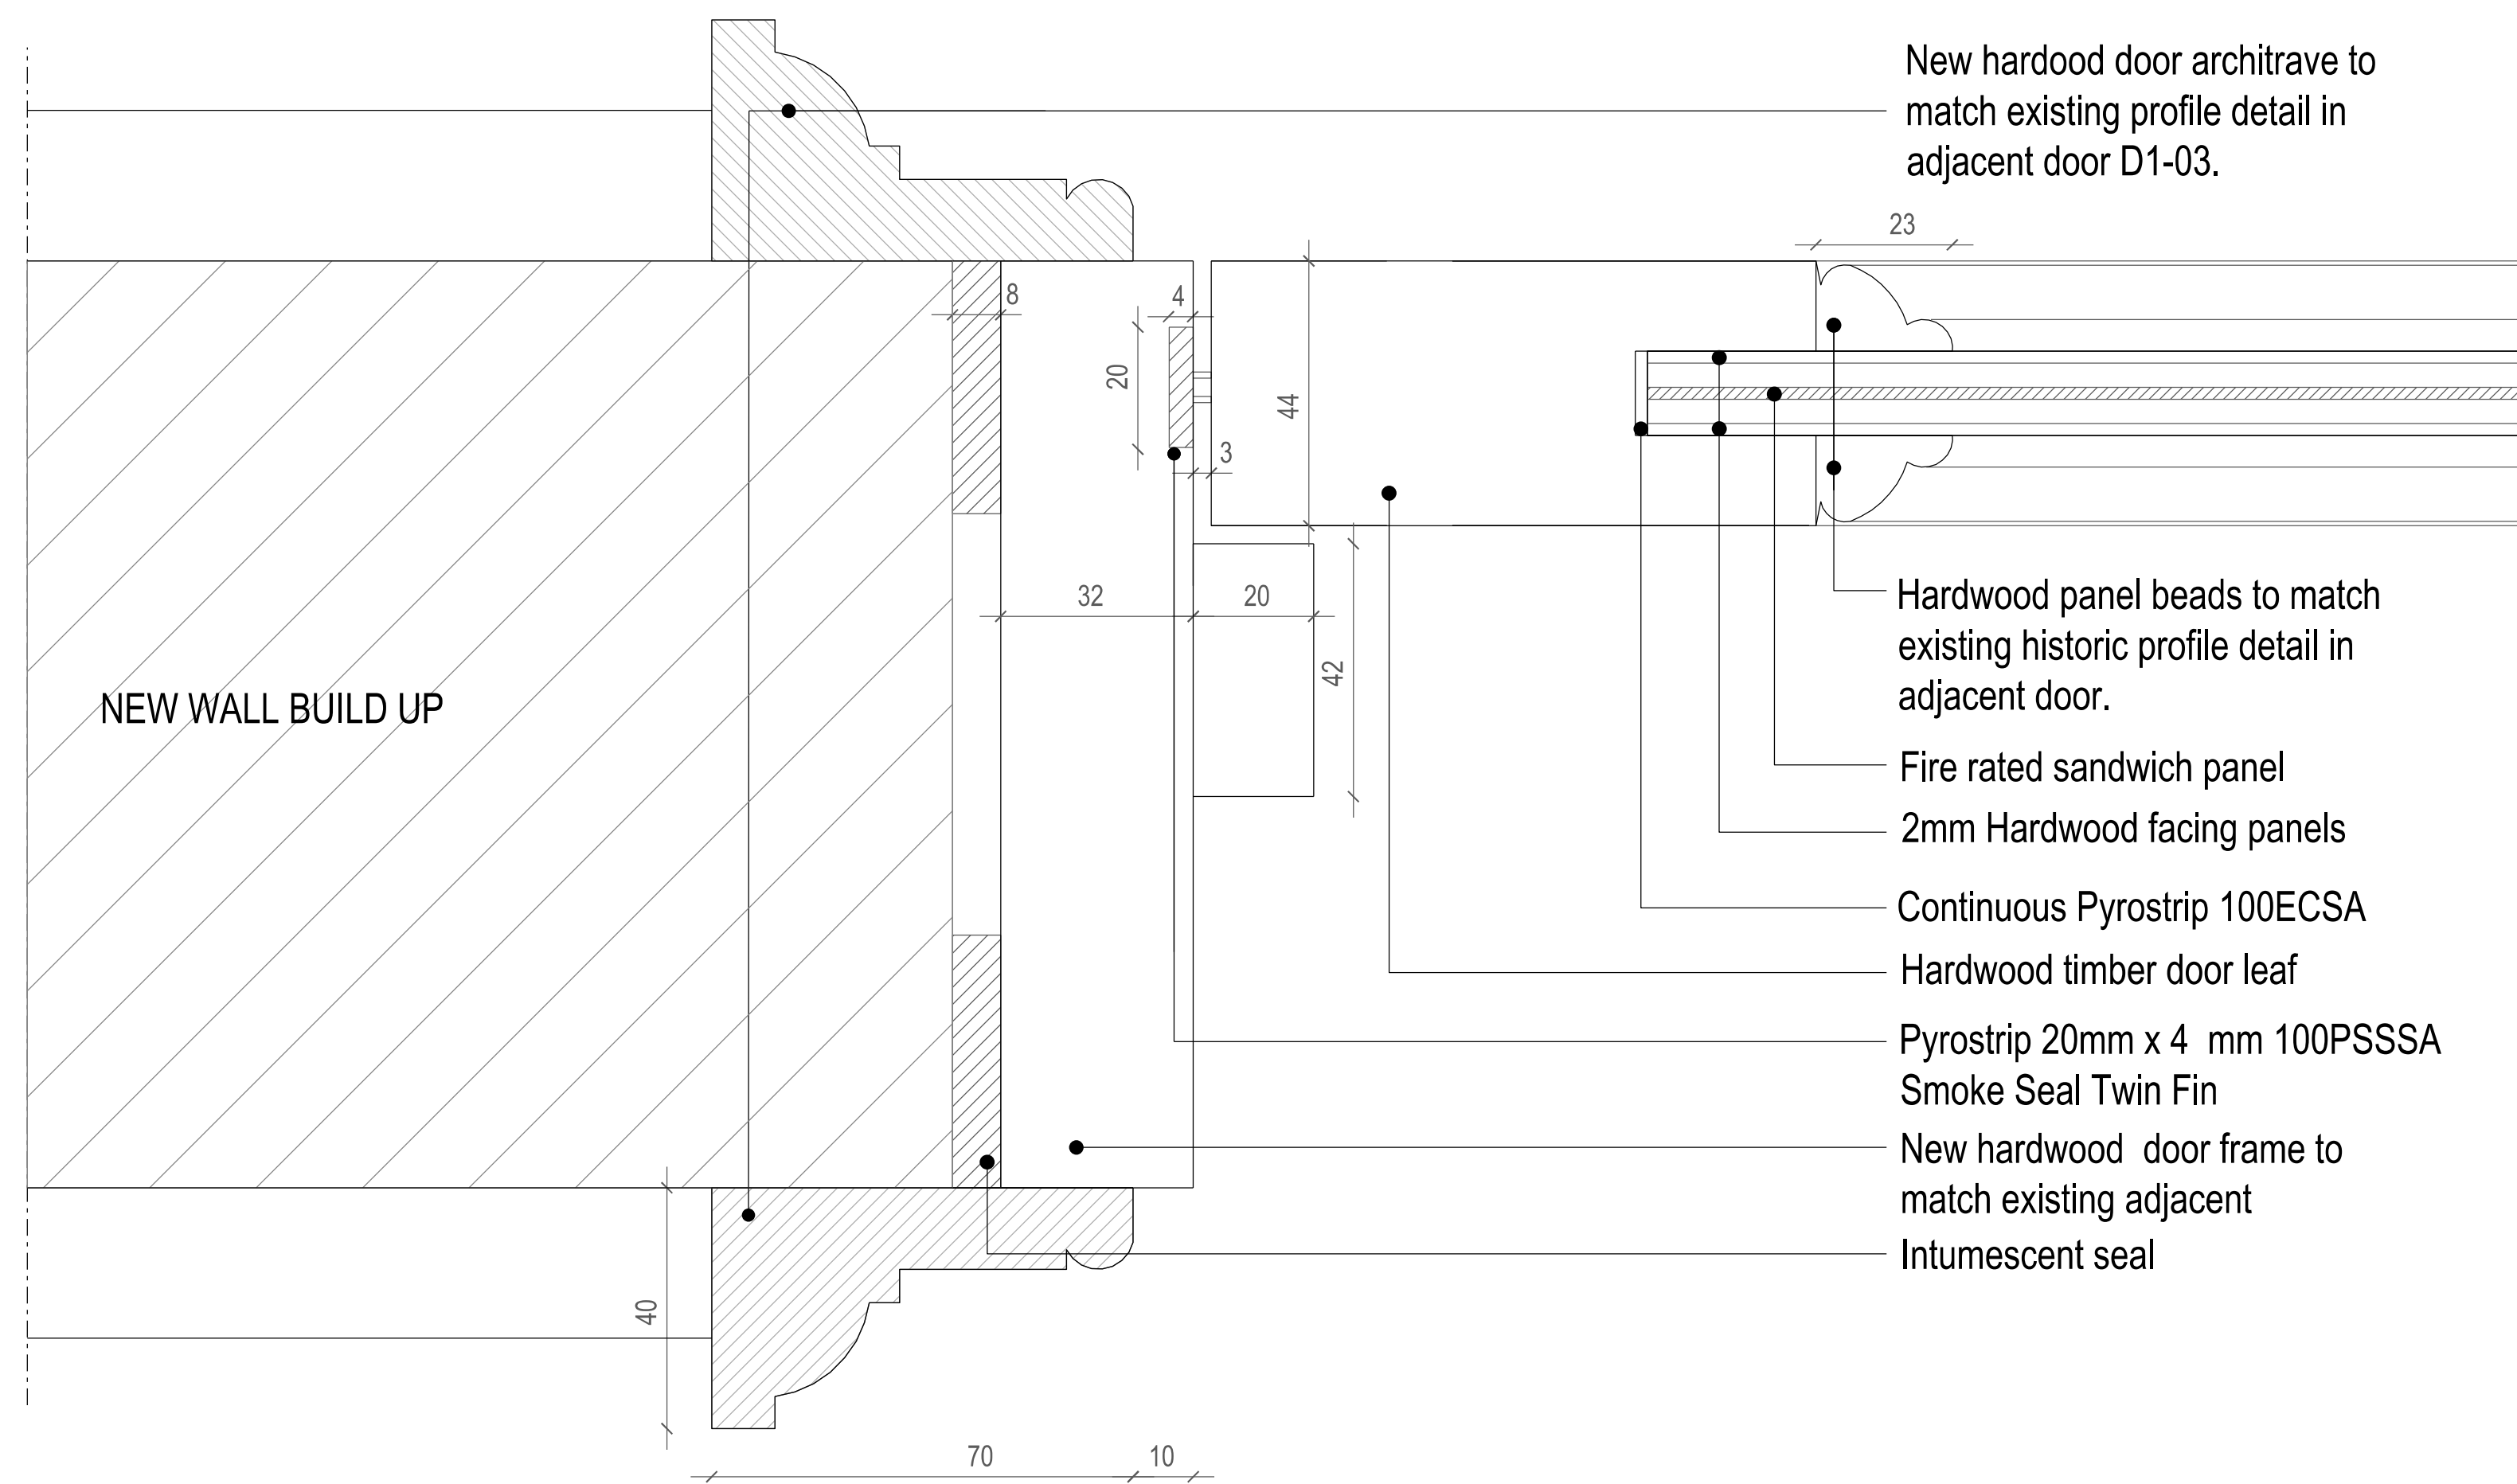

01 HEAD & JAMB DETAIL
scale 1:1

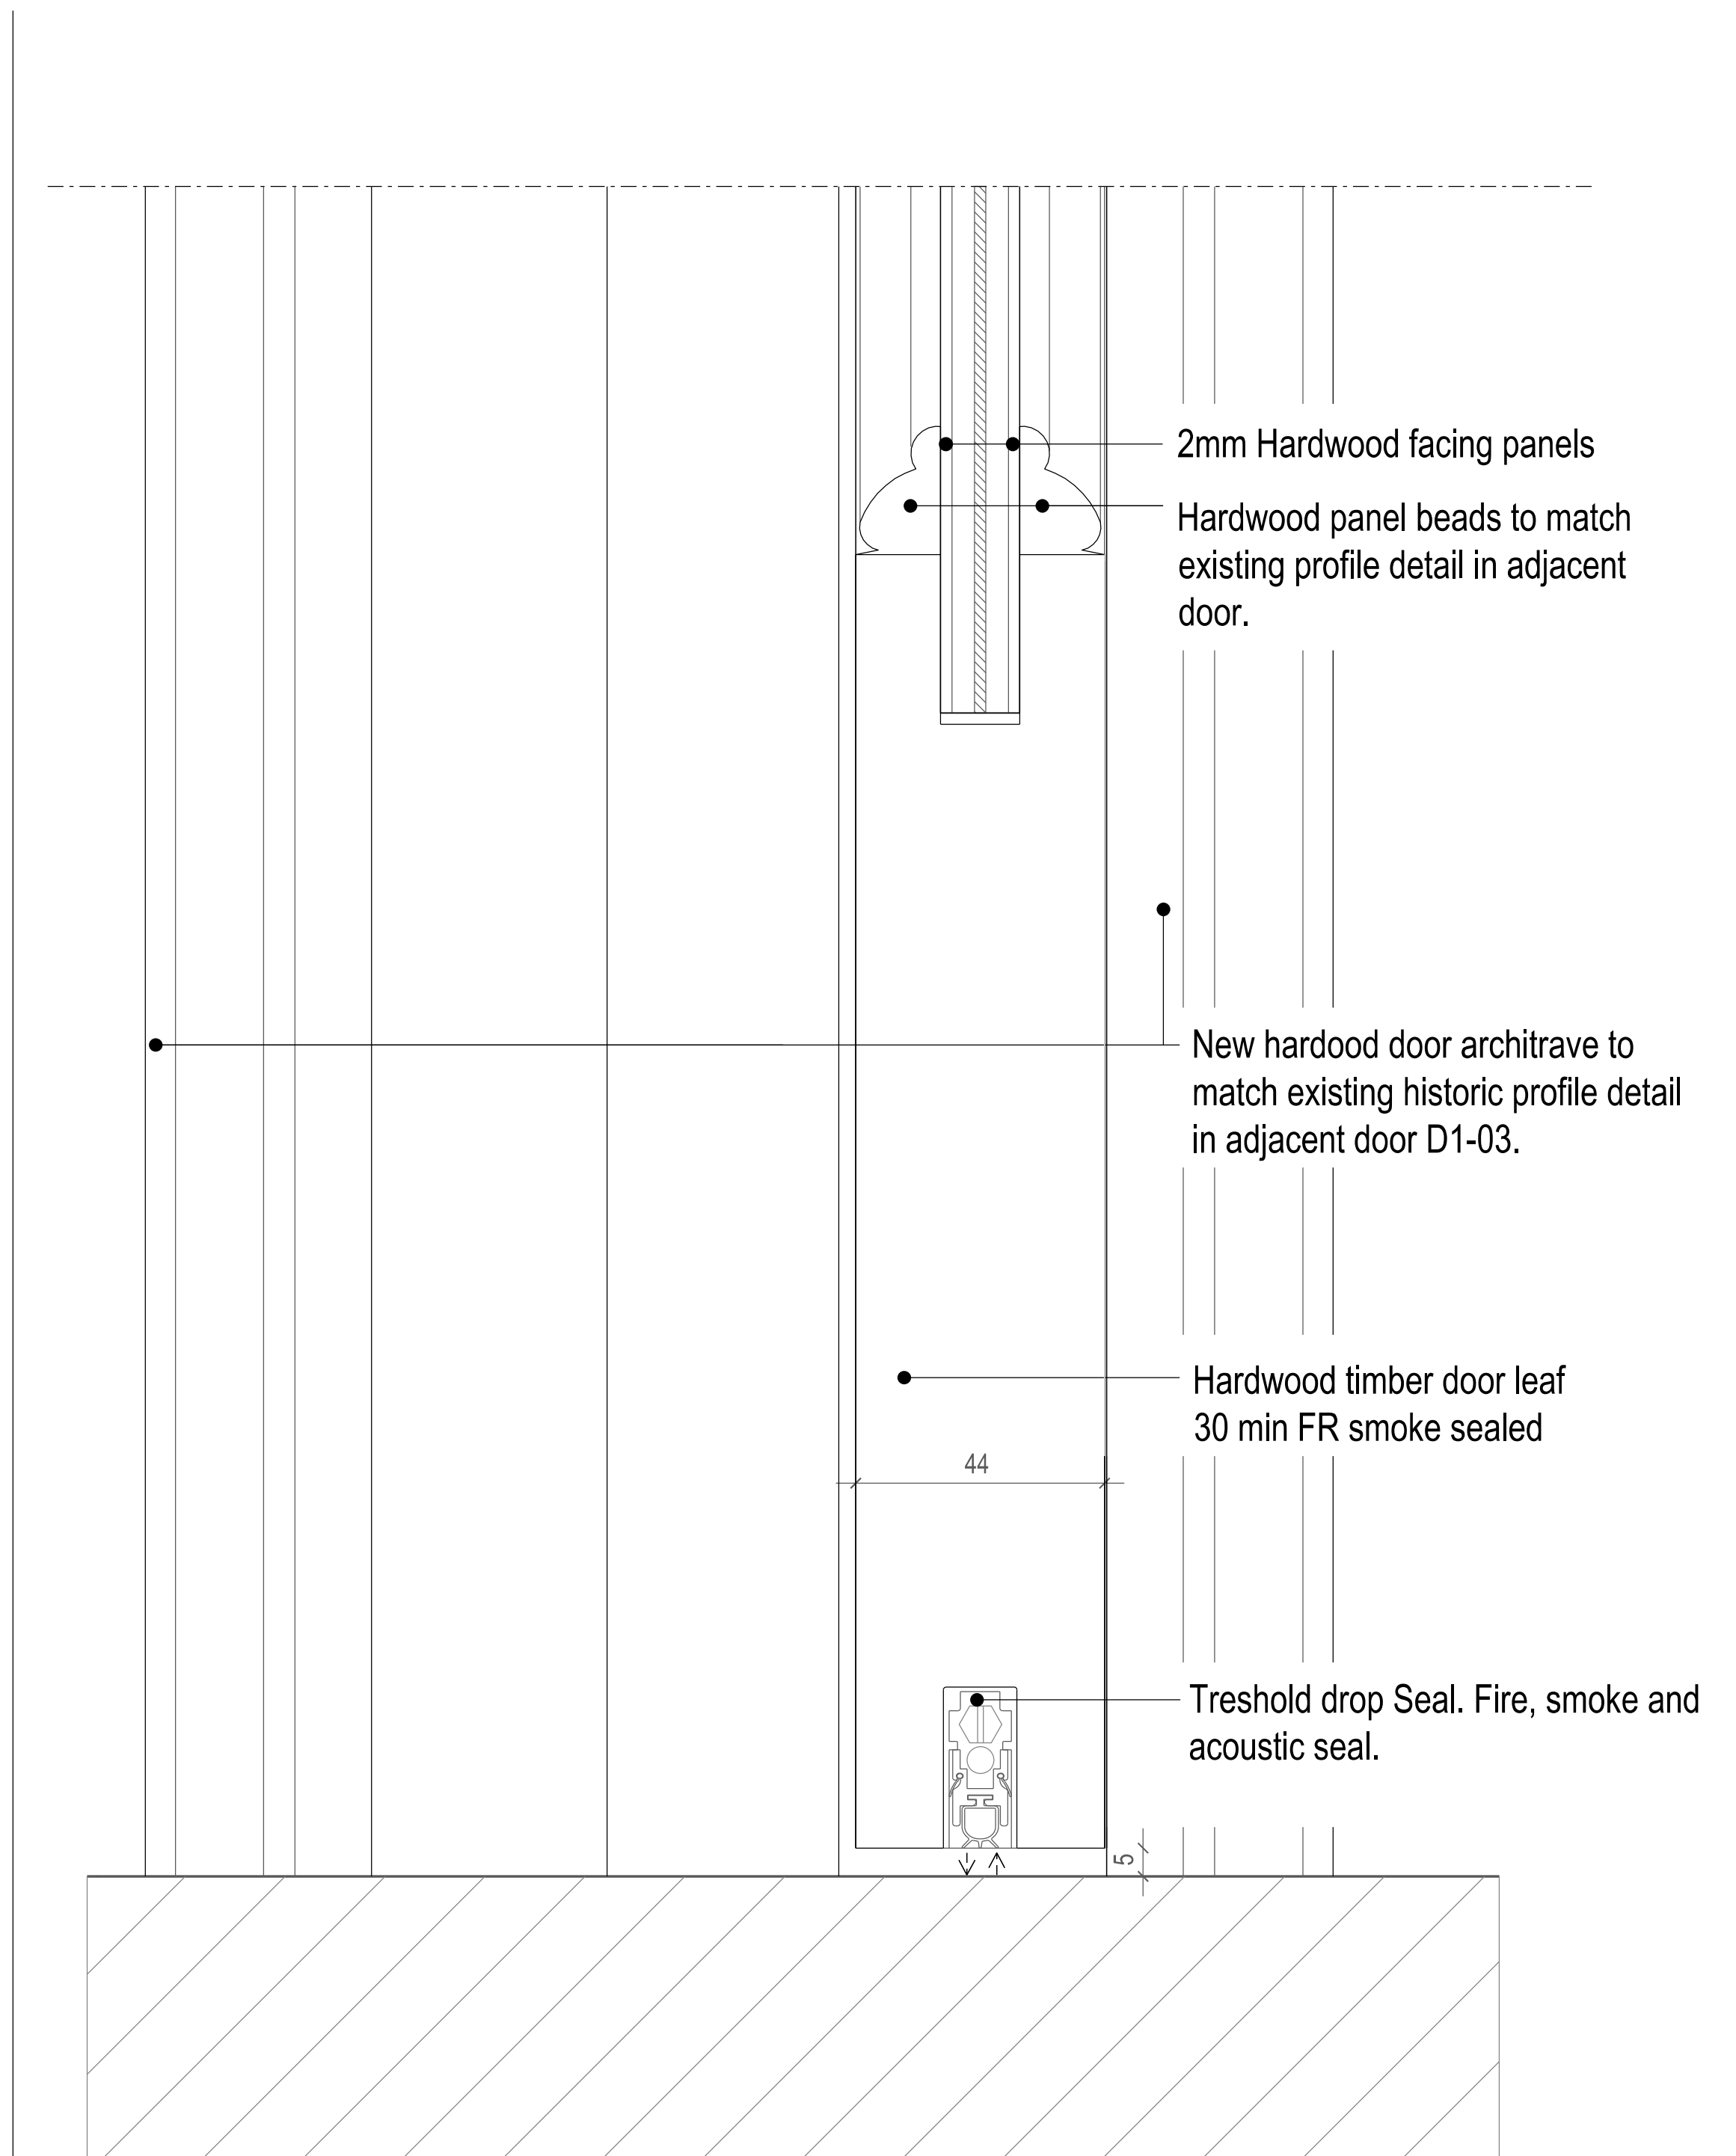

02 BASE OF DOOR DETAIL
scale 1:1



Scale 1:1

BUILDING DESIGN PARTNERSHIP LTD SHALL HAVE NO RESPONSIBILITY FOR ANY USE MADE OF THIS DOCUMENT OTHER THAN FOR THAT WHICH IT WAS PREPARED AND ISSUED.
ALL DIMENSIONS SHOULD BE CHECKED ON SITE.
DO NOT SCALE FROM THIS DRAWING.
ANY DRAWING ERRORS OR DIVERGENCES SHOULD BE BROUGHT TO THE ATTENTION OF BUILDING DESIGN PARTNERSHIP LTD AT THE ADDRESS SHOWN.

KEY:

- DX-XX EXISTING HISTORIC DOOR TO BE RETAINED
- DX-XX * NEW DOOR- REFER TO DOOR DETAILS

REVISION/DESCRIPTION	DRAWN	CHECKED	DATE	REVISION/DESCRIPTION	DRAWN	CHECKED	DATE	REVISION/DESCRIPTION	DRAWN	CHECKED	DATE	KEY PLAN
- FOR DISCHARGE OF CONDITIONS												
										LBE	FD	03.08.2022

16 Brewhouse Yard
Clerkenwell
London, EC1V 4LJ
United Kingdom
T +44 (0)20 7812 8000
F +44 (0)20 7812 8399
www.bdp.com

BDP.

PROJECT TITLE
42 BEDFORD SQUARE

PROJECT NUMBER
P2005698

DRAWING TITLE
**MAIN HOUSE DOORS
NEW 30MIN FD INTO NEW FRAME &
NEW ARCHITRAVE, DETAIL TYPE 4**

DRAWING NO.
(32)AD013_MH

SCALE @ A1
1:1
DATE
08.2022

REVISION
-