
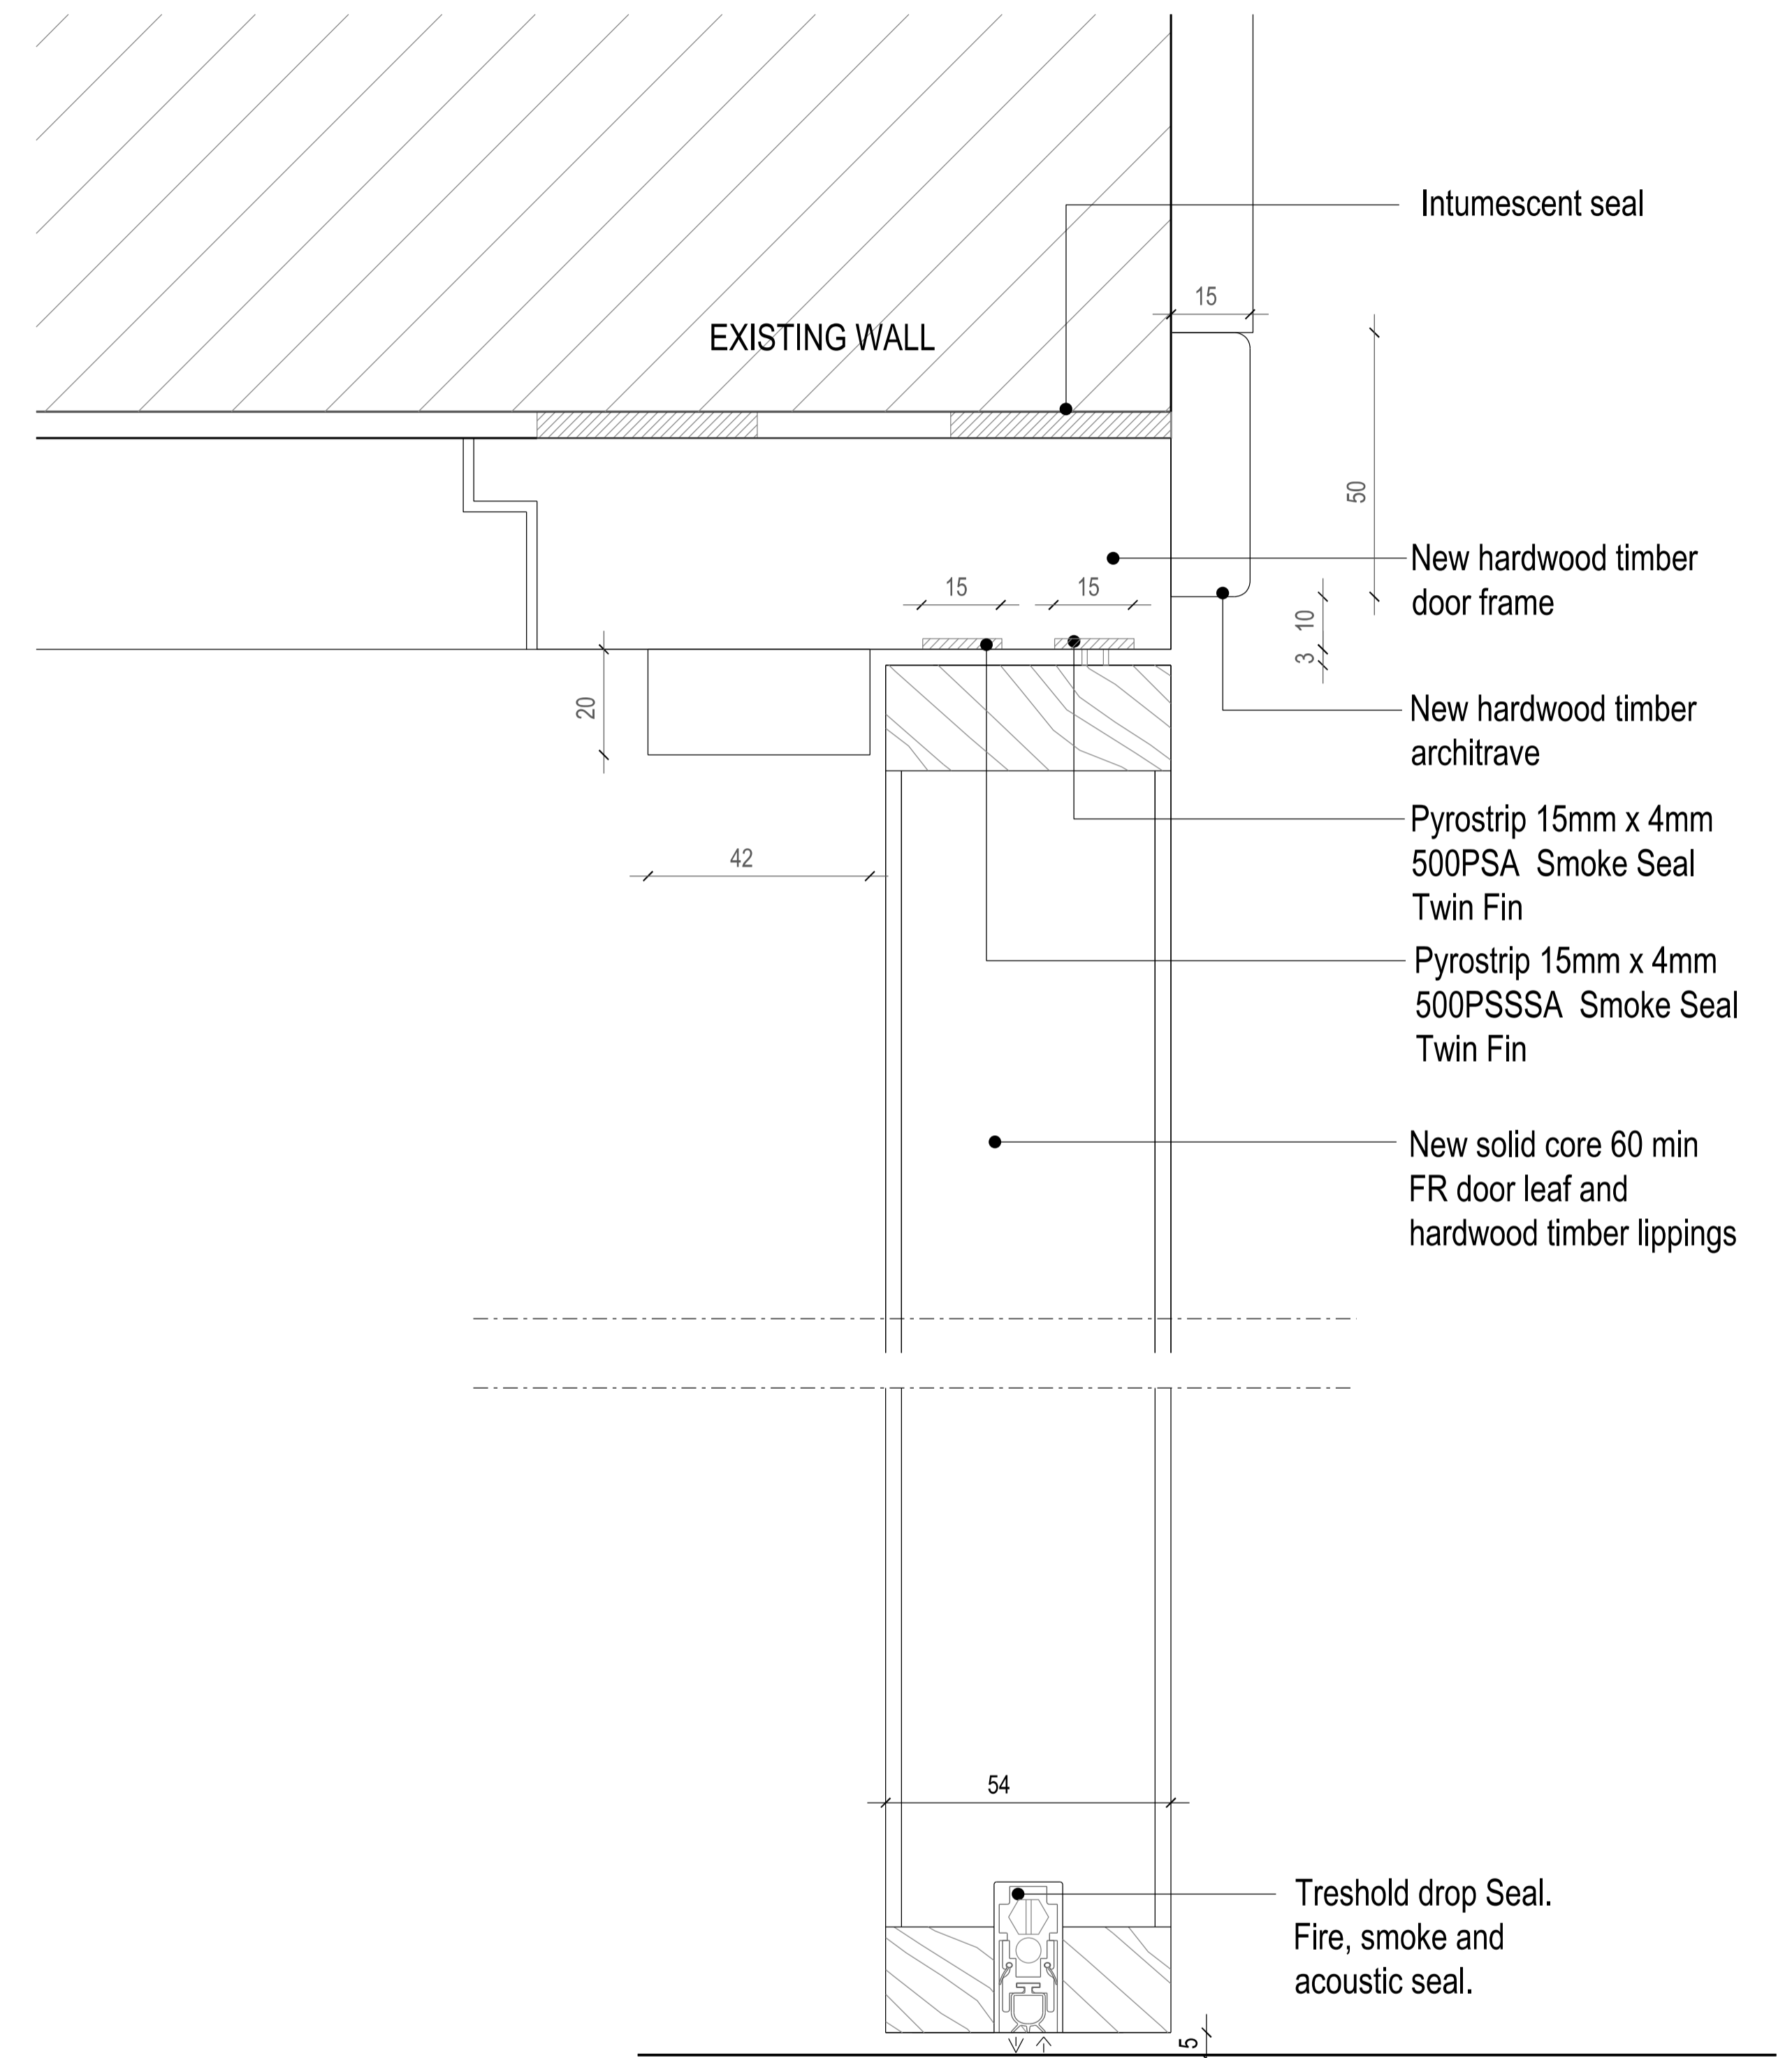



NEW 60 MIN FIRE RESISTANT AND SMOKE SEALED DOOR BEHIND JIB DOOR. DETAIL TYPE 5.

- DOM - 01 EXISTING JIB DOOR (STAIR HALL SIDE)
- DOM - 01B * FD60S NEW SECONDARY DOOR BEHIND JIB DOOR (ROOM SIDE) IN EXISTING OPENING. DOOR TO RECEIVE PAINT FINISH.

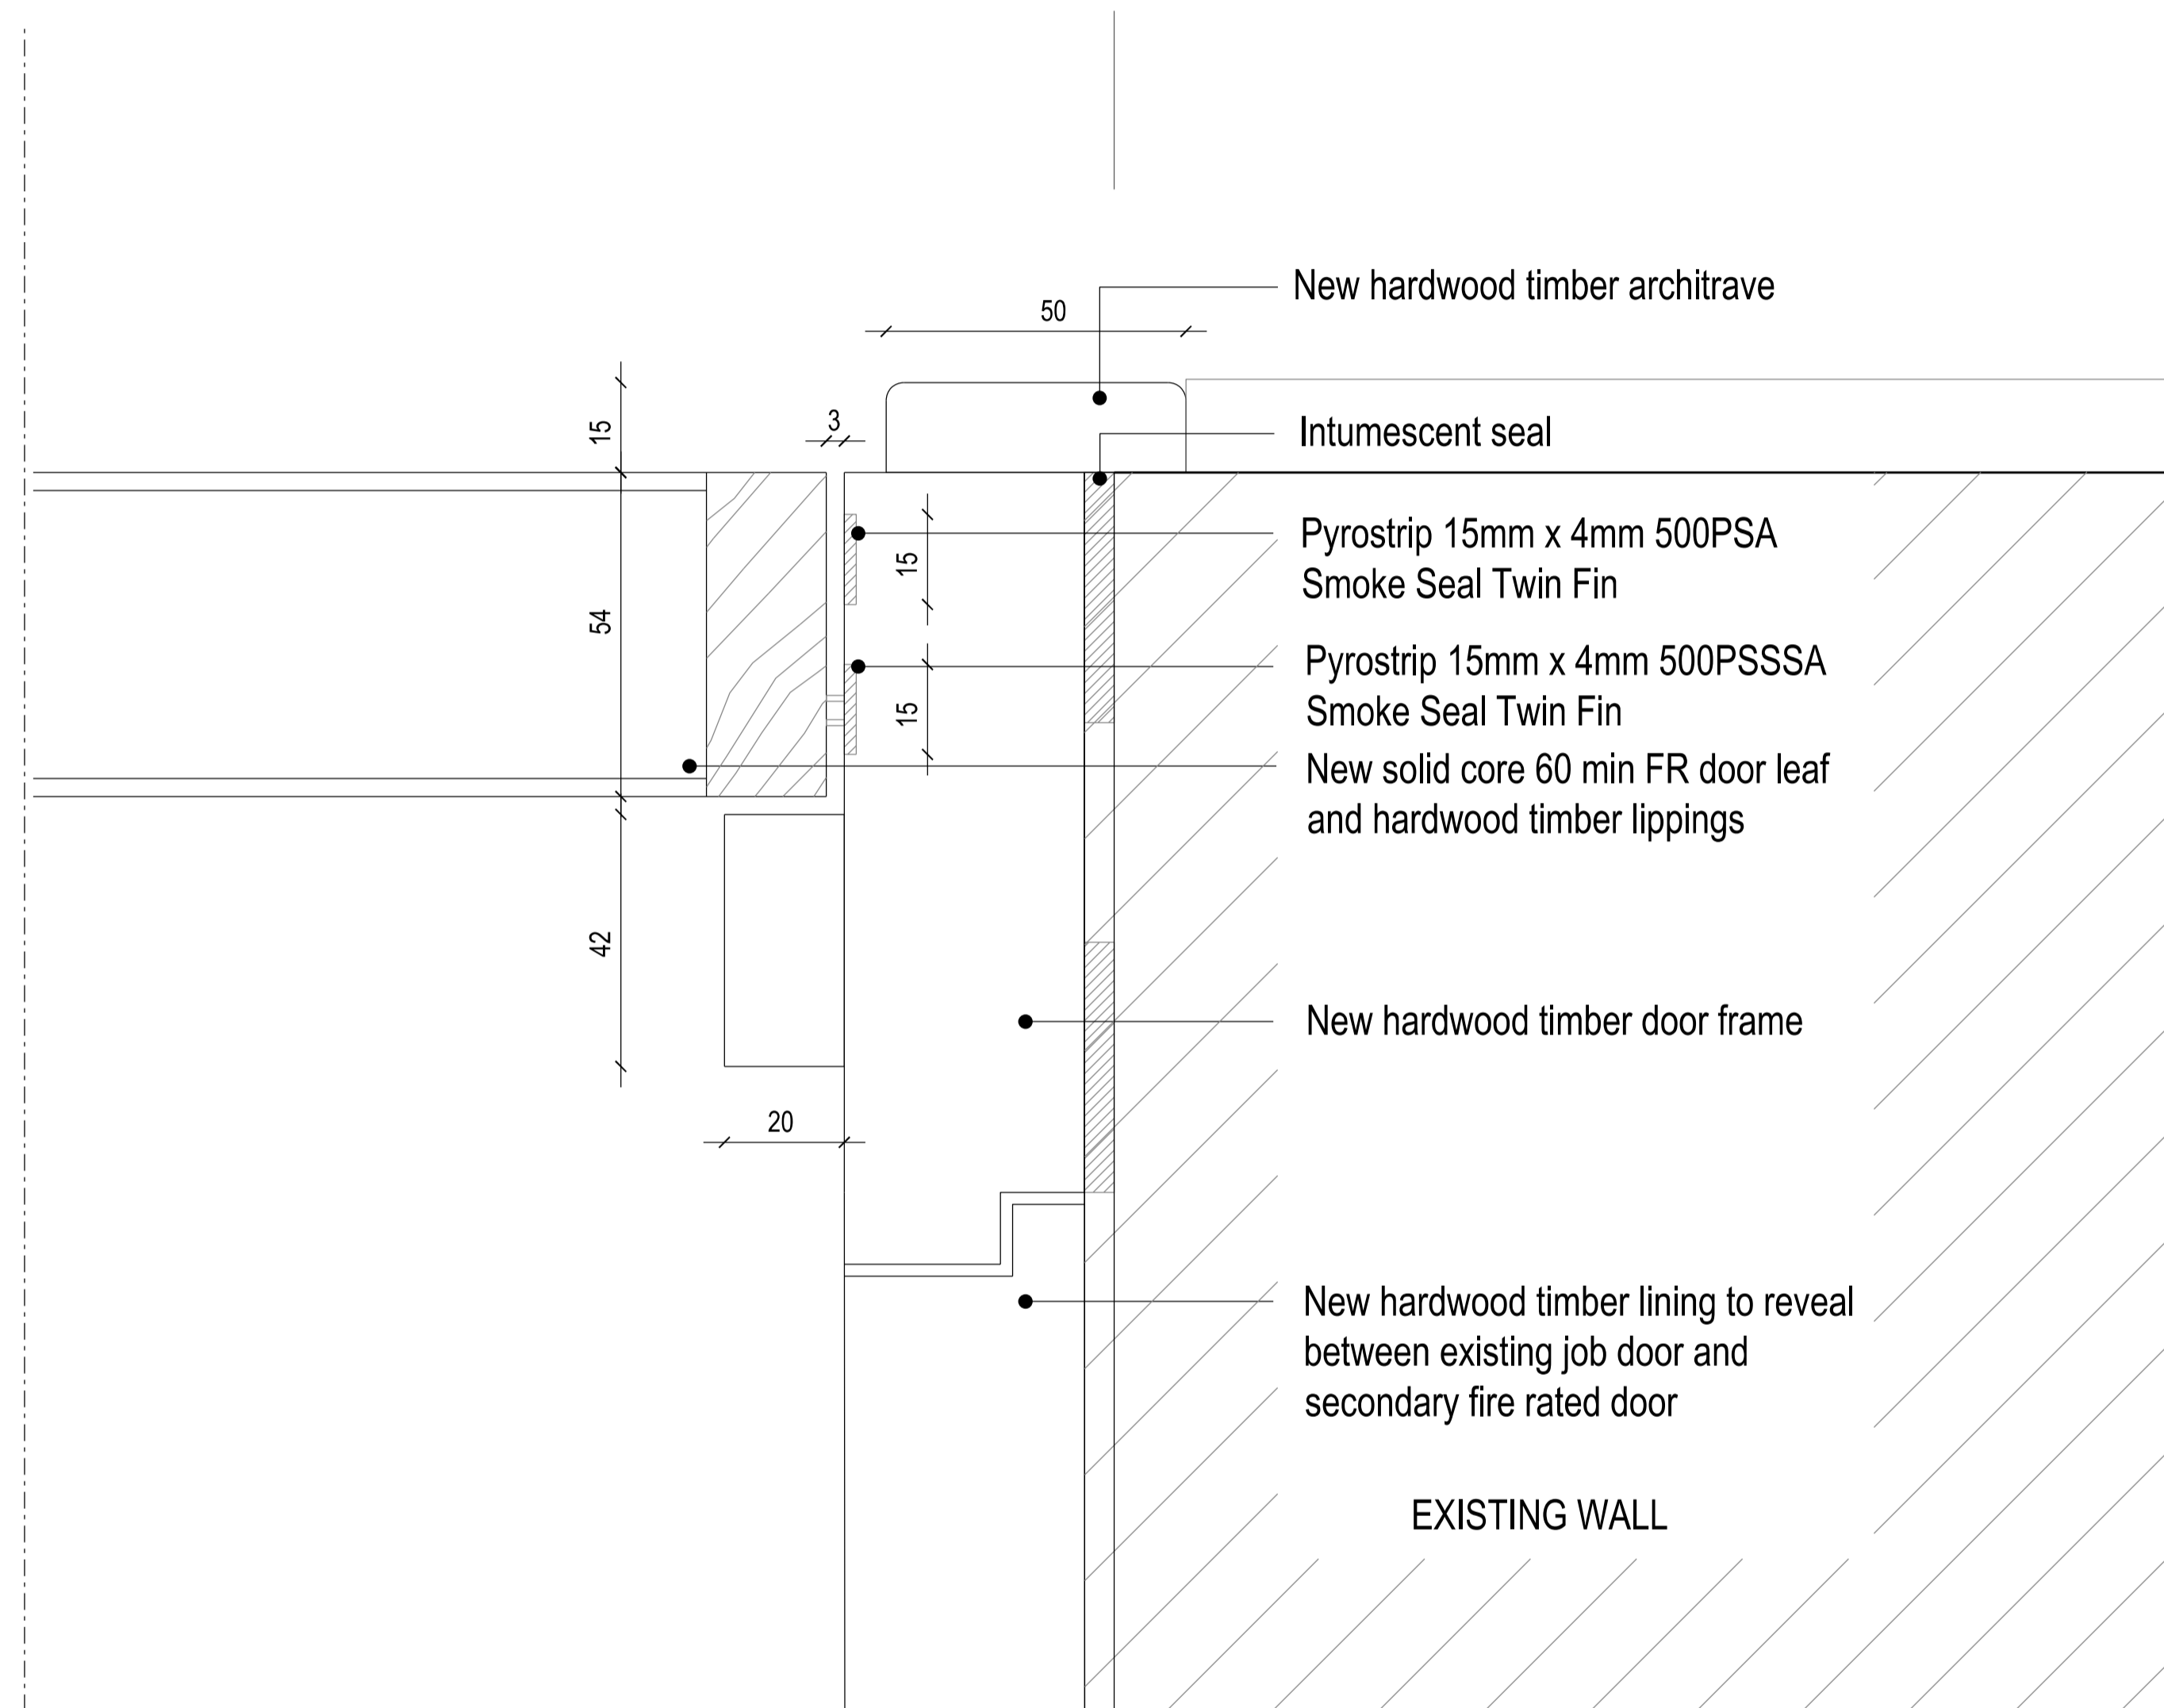

01 JAMB DETAIL
scale 1:1

02 HEAD & BASE OF DOOR DETAIL
scale 1:1

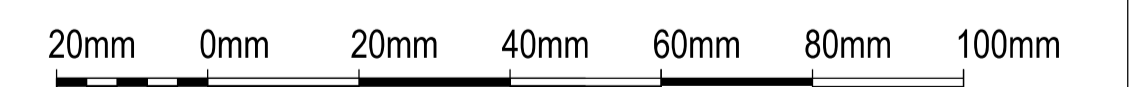

Scale 1:1

BUILDING DESIGN PARTNERSHIP LTD SHALL HAVE NO RESPONSIBILITY FOR ANY USE MADE OF THIS DOCUMENT OTHER THAN FOR THAT WHICH IT WAS PREPARED AND ISSUED.
ALL DIMENSIONS SHOULD BE CHECKED ON SITE.
DO NOT SCALE FROM THIS DRAWING.
ANY DRAWING ERRORS OR DIVERGENCES SHOULD BE BROUGHT TO THE ATTENTION OF BUILDING DESIGN PARTNERSHIP LTD AT THE ADDRESS SHOWN.

KEY:

- DX:XX EXISTING HISTORIC DOOR TO BE RETAINED
- DX:XX * NEW DOOR - REFER TO DOOR DETAILS

REVISION/DESCRIPTION	DRAWN	CHECKED	DATE	REVISION/DESCRIPTION	DRAWN	CHECKED	DATE	REVISION/DESCRIPTION	DRAWN	CHECKED	DATE	KEY PLAN
- FOR DISCHARGE OF CONDITIONS												
LBE FD 03.08.2022												

16 Brewhouse Yard
Clerkenwell
London, EC1V 4LJ
United Kingdom
T +44 (0)20 7812 8000
F +44 (0)20 7812 8399
www.bdp.com



PROJECT TITLE
42 BEDFORD SQUARE

PROJECT NUMBER
P2005698

DRAWING TITLE
**MAIN HOUSE DOORS
NEW 60MIN FDS BEHIND EXISTING JIB
DOOR. DETAIL TYPE 5.**

DRAWING NO.
(32)AD014_MH

SCALE @ A1
1:1
DATE
08.2022
REVISION
-