



**NEW NON FIRE RATED DOUBLE DOOR INTO NEW DOOR FRAME. EXISTING ARCHITRAVES TO BE RETAINED. DETAIL TYPE 6.**

NEW DOUBLE DOORS IN EXISTING OPENING TO EXISTING ARCHITRAVE. PANEL PROPORTIONS AND BEAD DETAILS TO MATCH DOORS D1-01 & D1-02. DOORS TO RECEIVE FRENCH POLISHING TO VISUALLY MATCH HISTORIC MAHOGANY DOORS


D1-05 \*

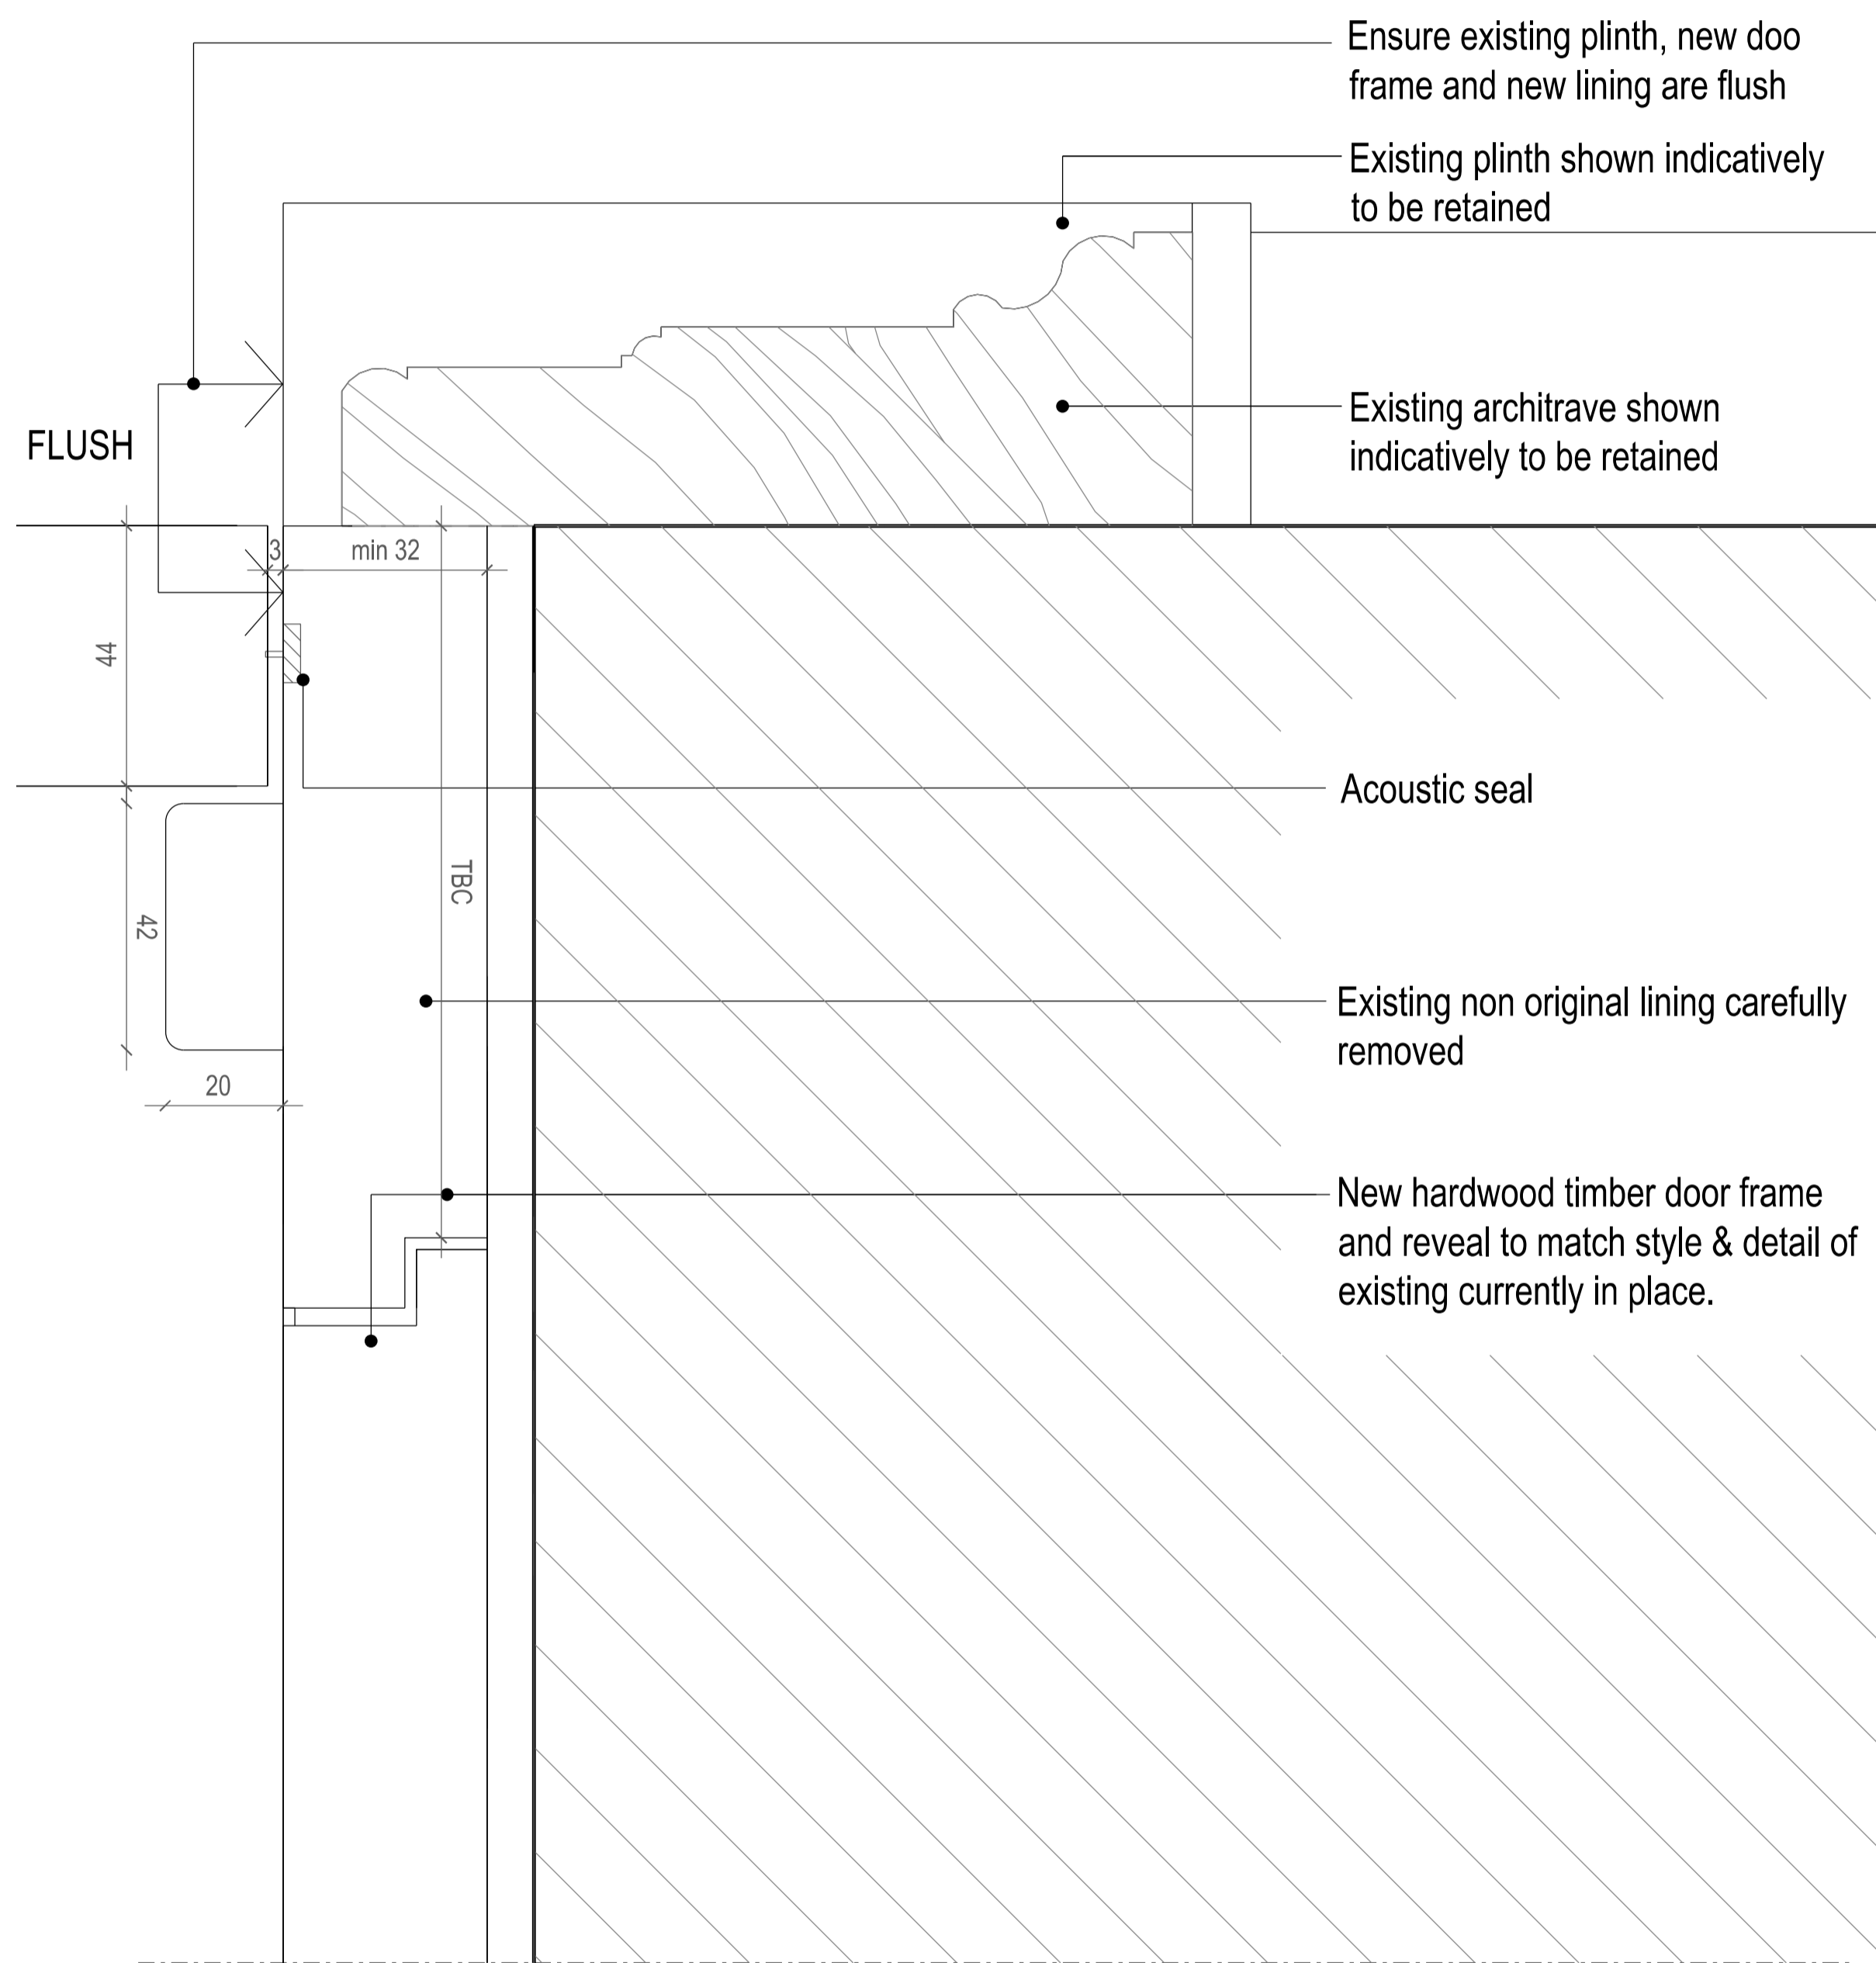

**01** JAMB DETAIL  
scale 1:1

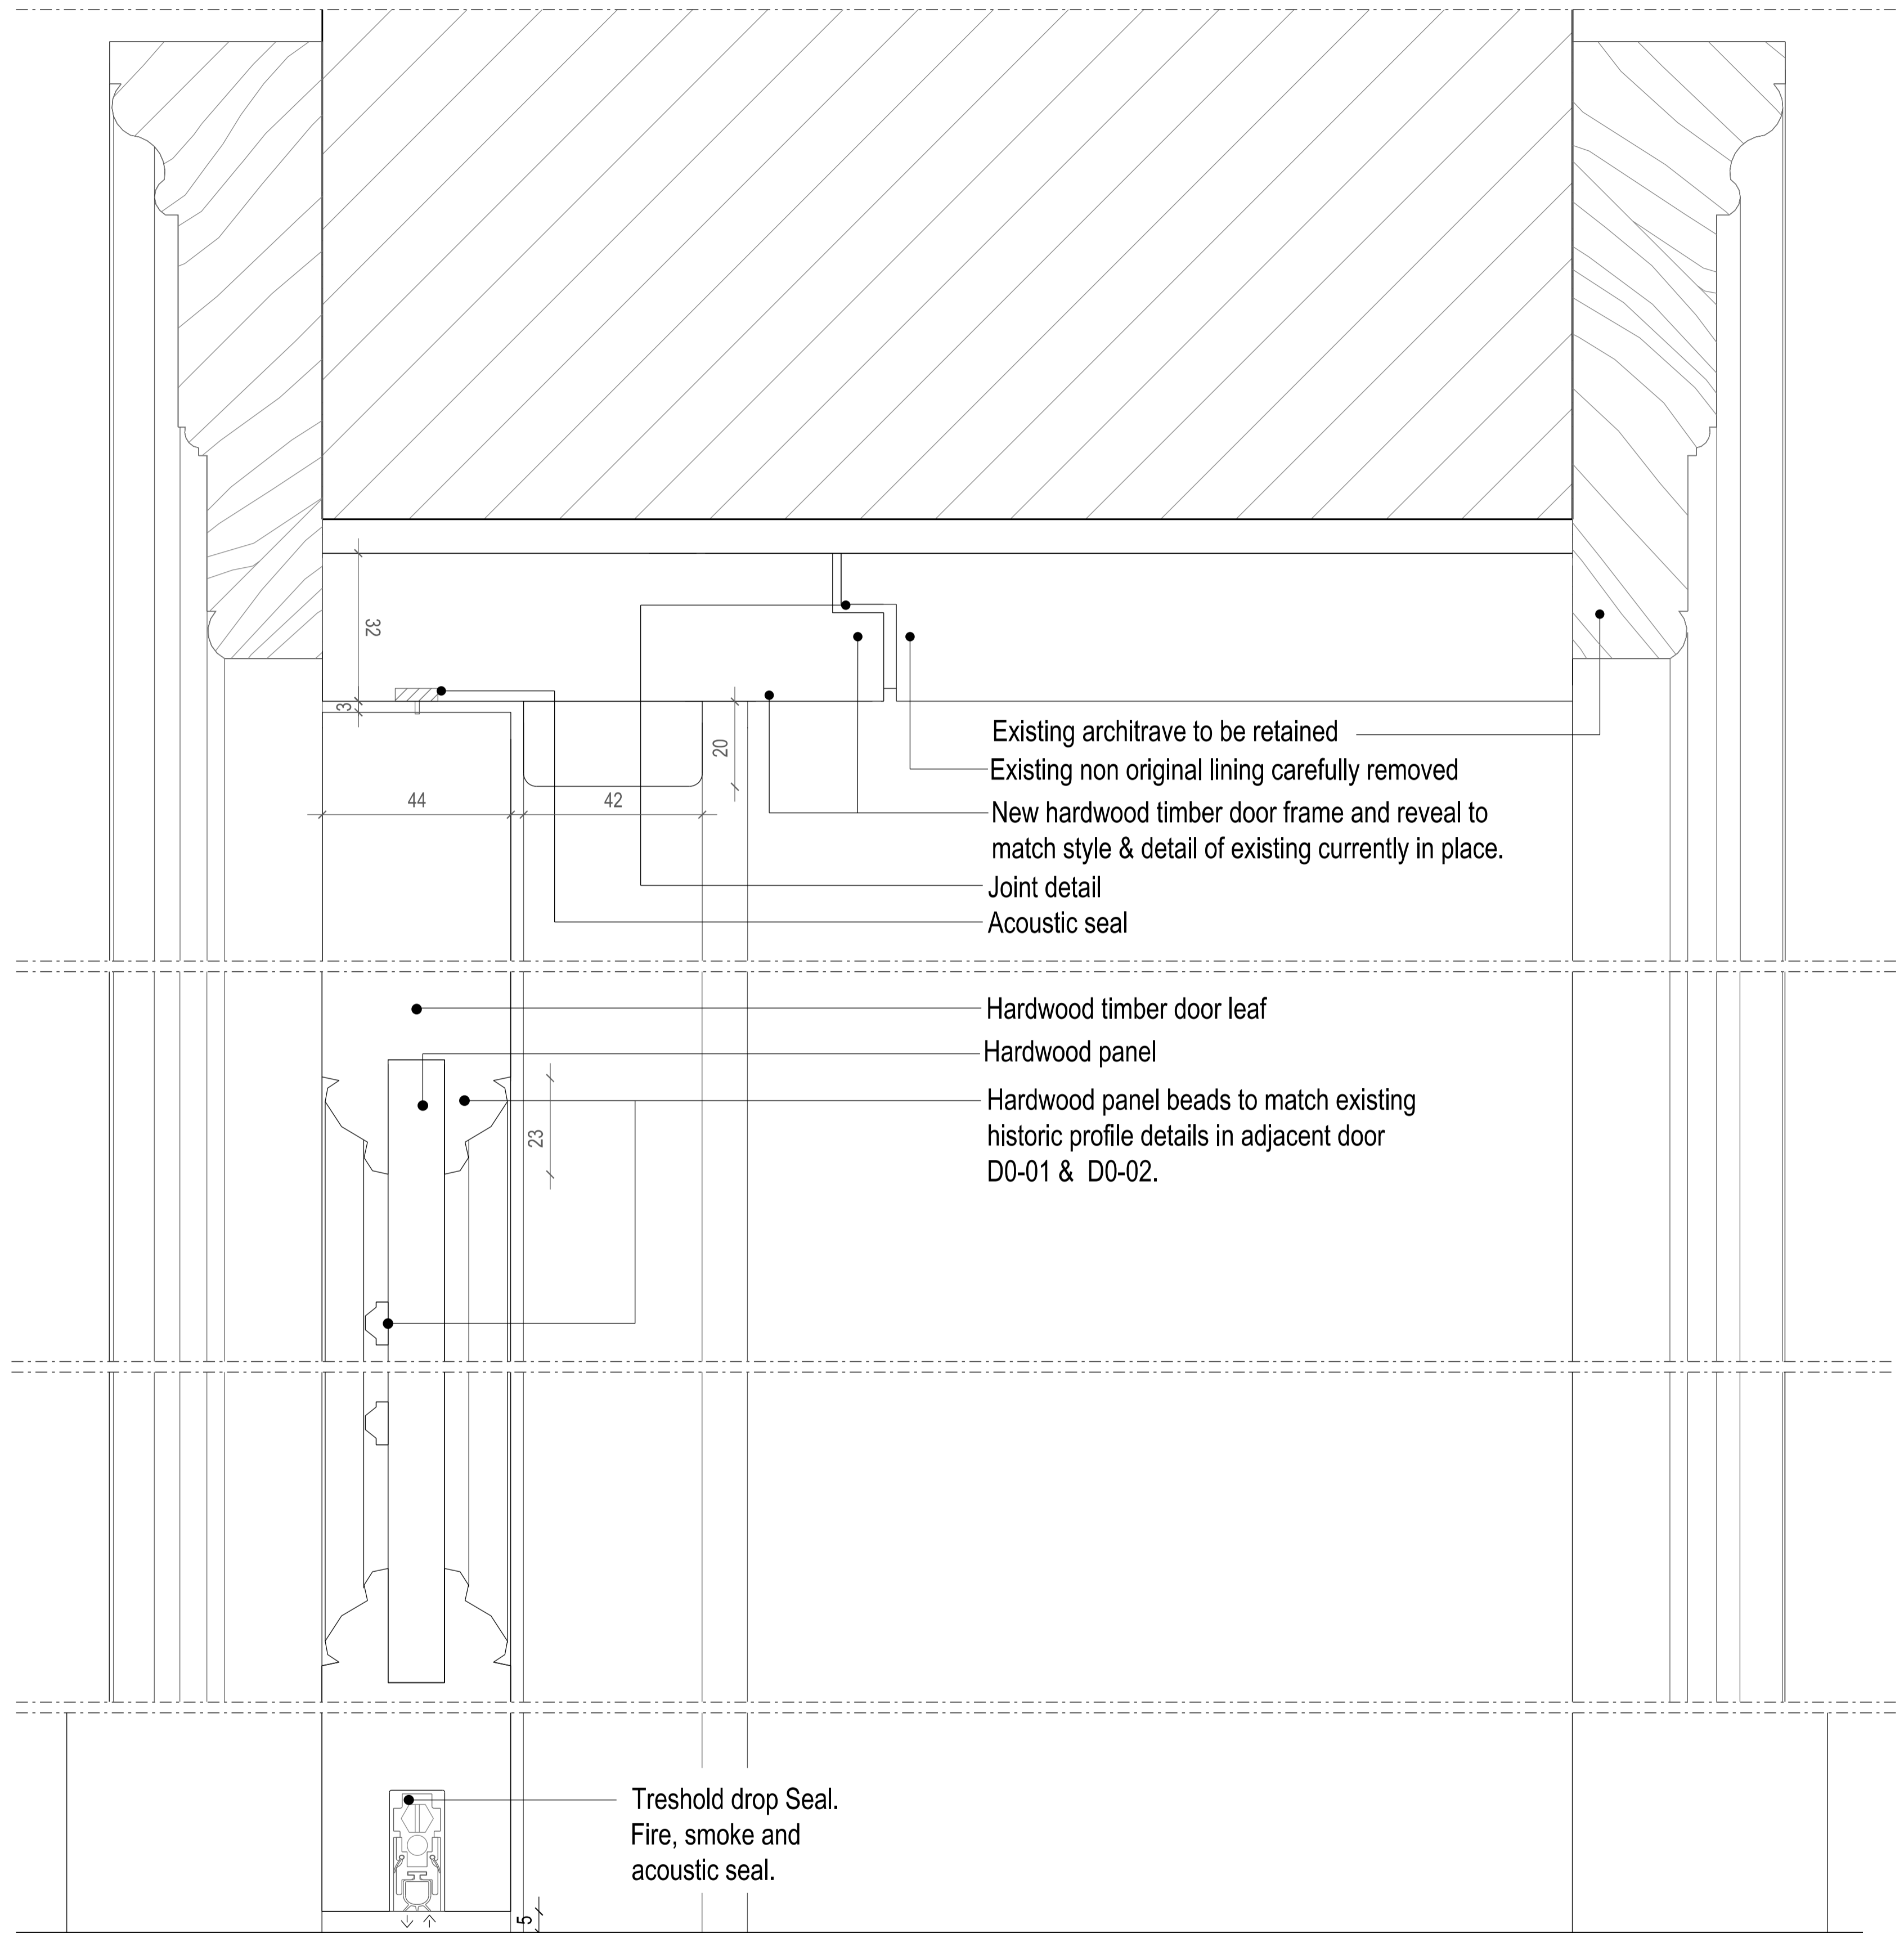

**02** HEAD AND BASE OF DOOR DETAIL  
scale 1:1

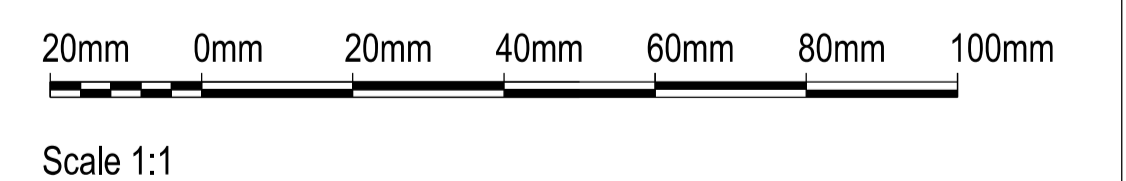

BUILDING DESIGN PARTNERSHIP LTD SHALL HAVE NO RESPONSIBILITY FOR ANY USE MADE OF THIS DOCUMENT OTHER THAN FOR THAT WHICH IT WAS PREPARED AND ISSUED.  
ALL DIMENSIONS SHOULD BE CHECKED ON SITE.  
DO NOT SCALE FROM THIS DRAWING.  
ANY DRAWING ERRORS OR DIVERGENCES SHOULD BE BROUGHT TO THE ATTENTION OF BUILDING DESIGN PARTNERSHIP LTD AT THE ADDRESS SHOWN.

KEY:

- DX-XX EXISTING HISTORIC DOOR TO BE RETAINED
- DX-XX \* NEW DOOR - REFER TO DOOR DETAILS

REVISION/DESCRIPTION	DRAWN	CHECKED	DATE	REVISION/DESCRIPTION	DRAWN	CHECKED	DATE	REVISION/DESCRIPTION	DRAWN	CHECKED	DATE	KEY PLAN
- FOR DISCHARGE OF CONDITIONS												
LBE FD 03.08.2022												

16 Brewhouse Yard  
Clerkenwell  
London, EC1V 4LJ  
United Kingdom  
T +44 (0)20 7812 8000  
F +44 (0)20 7812 8399  
www.bdp.com

**BDP.**

PROJECT TITLE  
**42 BEDFORD SQUARE**

PROJECT NUMBER  
P2005698

DRAWING TITLE  
**MAIN HOUSE DOORS  
NEW NON FD DOUBLE DOOR  
EXISTING ARCHITRAVE. DETAIL TYPE 6.**

DRAWING NO.  
**(32)AD015\_MH**

SCALE @ A1  
**1:1**

DATE  
**08.2022**

REVISION  
-