


**NEW 30 MIN FIRE RESISTANT DOOR INTO NEW DOOR FRAME
EXISTING ARCHITRAVE TO BE RETAINED - DETAIL TYPE 7**


NEW DOOR IN EXISTING OPENING TO EXISTING ARCHITRAVE.
PANEL PROPORTIONS AND BEAD DETAILS TO MATCH EXISTING
DOOR D1-01.

DOOR TO RECEIVE FRENCH POLISHING TO VISUALLY MATCH
HISTORIC MAHOGANY DOOR.

D1M-01 * FD30S

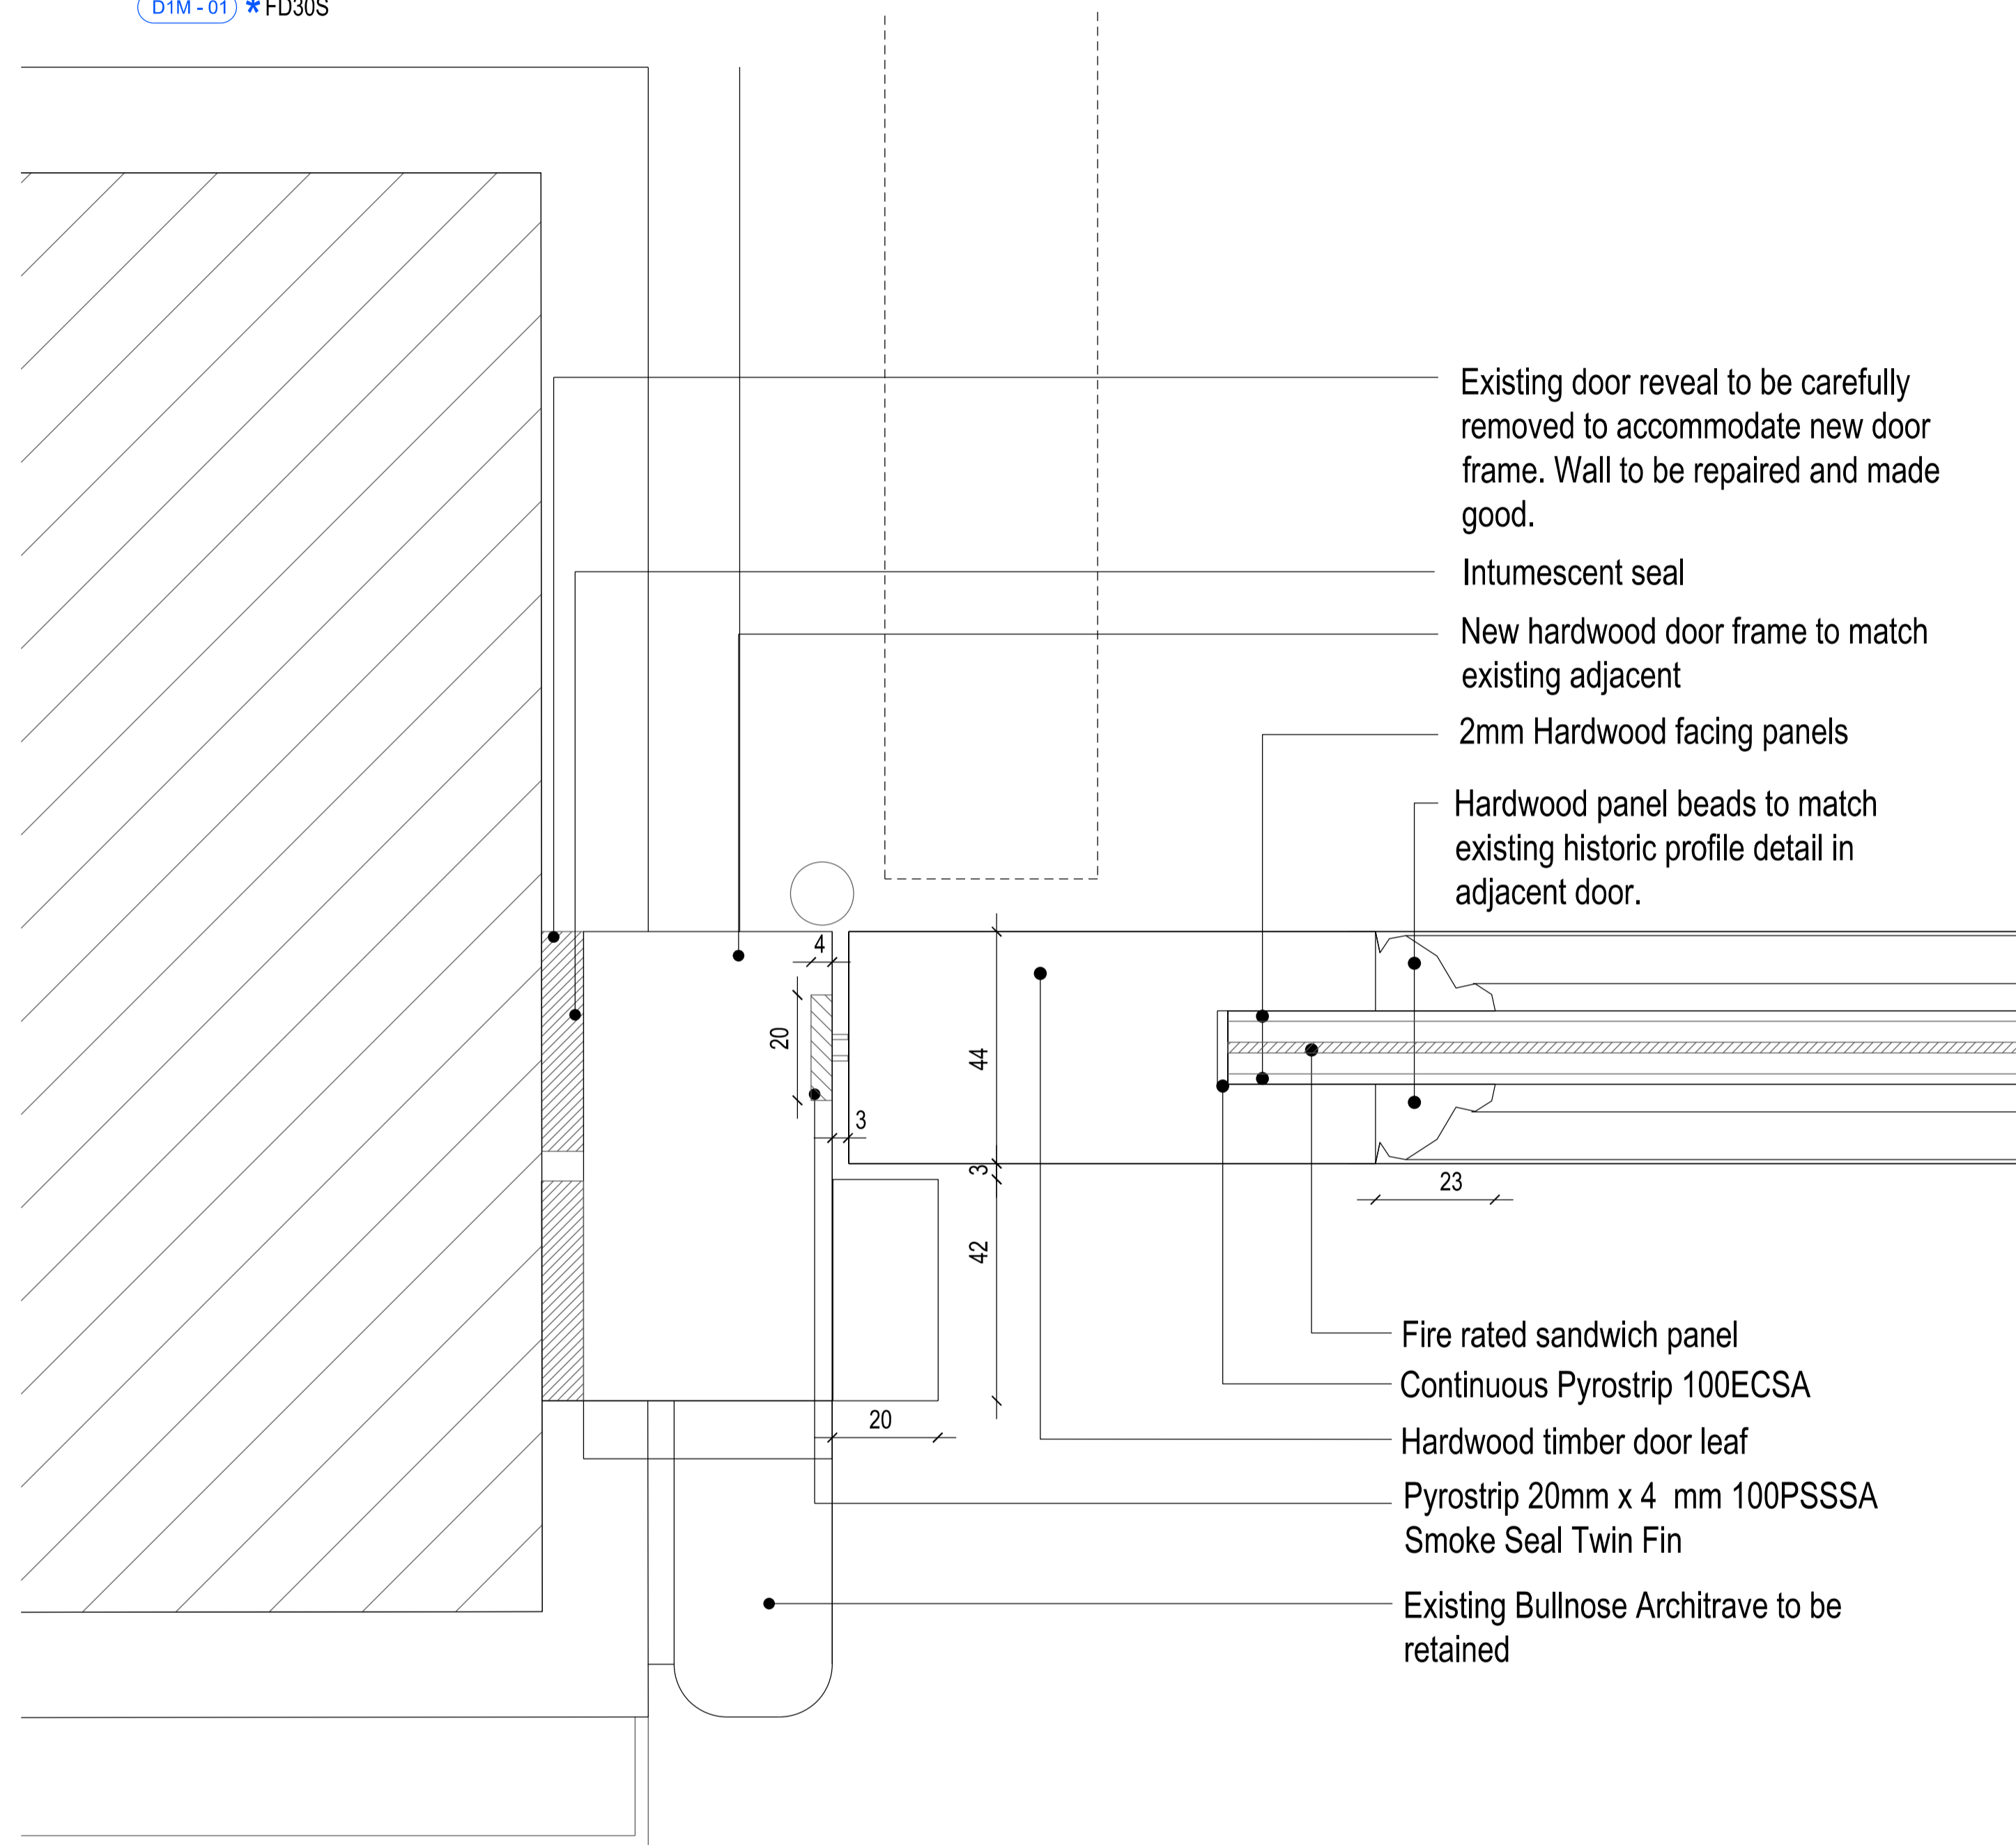

01 HEAD & JAMB DETAIL
scale 1:1

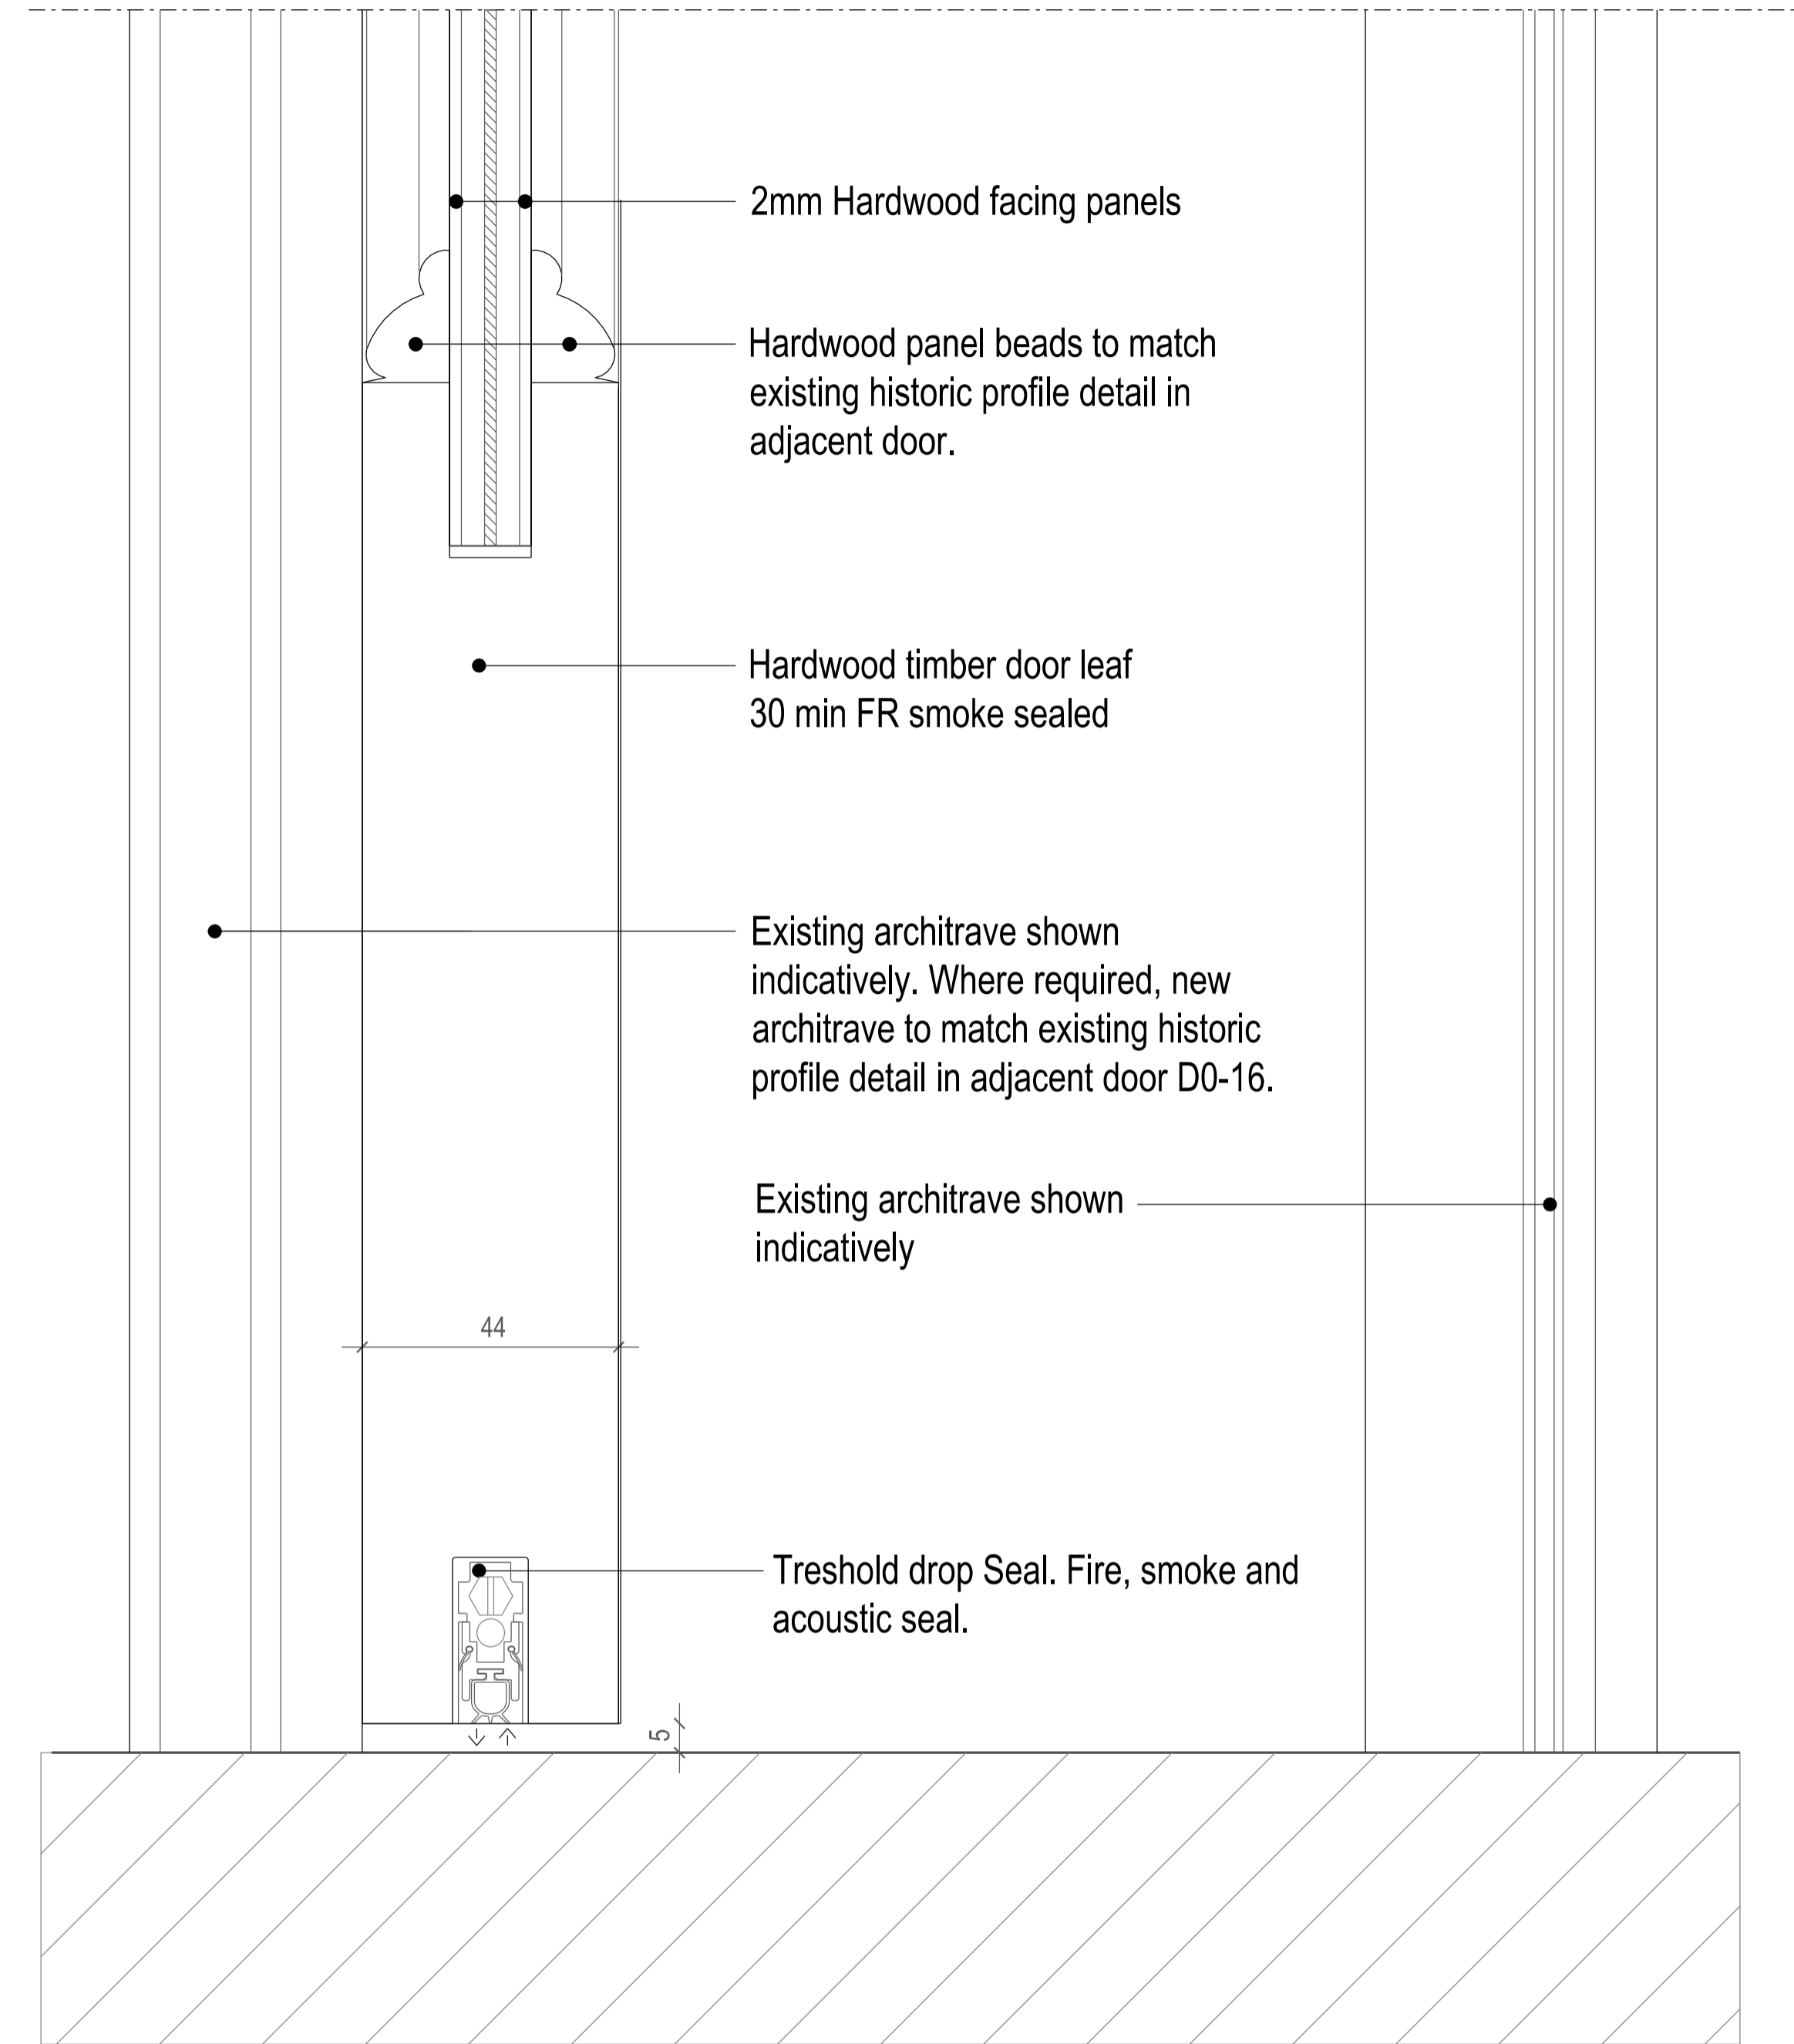

02 BASE OF DOOR DETAIL
scale 1:1



Scale 1:1

BUILDING DESIGN PARTNERSHIP LTD SHALL HAVE NO
RESPONSIBILITY FOR ANY USE MADE OF THIS DOCUMENT OTHER
THAN FOR THAT WHICH IT WAS PREPARED AND ISSUED.
ALL DIMENSIONS SHOULD BE CHECKED ON SITE.
DO NOT SCALE FROM THIS DRAWING.
ANY DRAWING ERRORS OR DIVERGENCES SHOULD BE BROUGHT
TO THE ATTENTION OF BUILDING DESIGN PARTNERSHIP LTD AT
THE ADDRESS SHOWN.

REVISION/DESCRIPTION	DRAWN	CHECKED	DATE	

- FOR DISCHARGE OF CONDITIONS LBE FD 03.08.2022

16 Brewhouse Yard
Clerkenwell
London, EC1V 4LJ
United Kingdom
T +44 (0)20 7812 8000
F +44 (0)20 7812 8399
www.bdp.com

BDP.

PROJECT TITLE
42 BEDFORD SQUARE

PROJECT NUMBER
P2005698

DRAWING TITLE
**MAIN HOUSE DOORS
NEW 30MIN FDS INTO NEW FRAME
EXISTING ARCHITRAVE DETAIL TYPE 7**

DRAWING NO.
(32)AD016_MH

SCALE @ A1
1:1

DATE
08.2022

REVISION
-