


**NEW 30 MIN FIRE RESISTANT AND SMOKE SEALED DOOR AND NEW DOOR FRAME.
NEW ARCHITRAVE AND PLINTH - DETAIL TYPE 8**


ALL FD AND FDS SPECIFIED EQUALLY (FIRE AND SMOKE SEALED DOORS).

NEW 6 OR 4 PANEL 30MIN FR DOOR (REFER TO DOOR ELEVATION DETAILS). DOOR TO RECEIVE PAINT FINISH.
NEW ARCHITRAVE AND PLINTH TO BOTH SIDES. ARCHITRAVE AND PLINTH TO RECEIVE PAINT FINISH.


- D3 - 01 * FD30 D2 - 01 * FD30 D2 - 06 * FD30 DB - 07 * FD30 DB - 13 * FD30 DB - 16 * FD30
- D3 - 07 * FD30S D2 - 03 * FD30 D2 - 09 * FD30 DB - 08 * FD30 DB - 17 * FD30
- D3 - 05 * FD30 D2 - 07 * FD30 D2 - 08 * FD30 S EXISTING ARCHITRAVE DB - 09 * FD30 DB - 14 * FD30 S

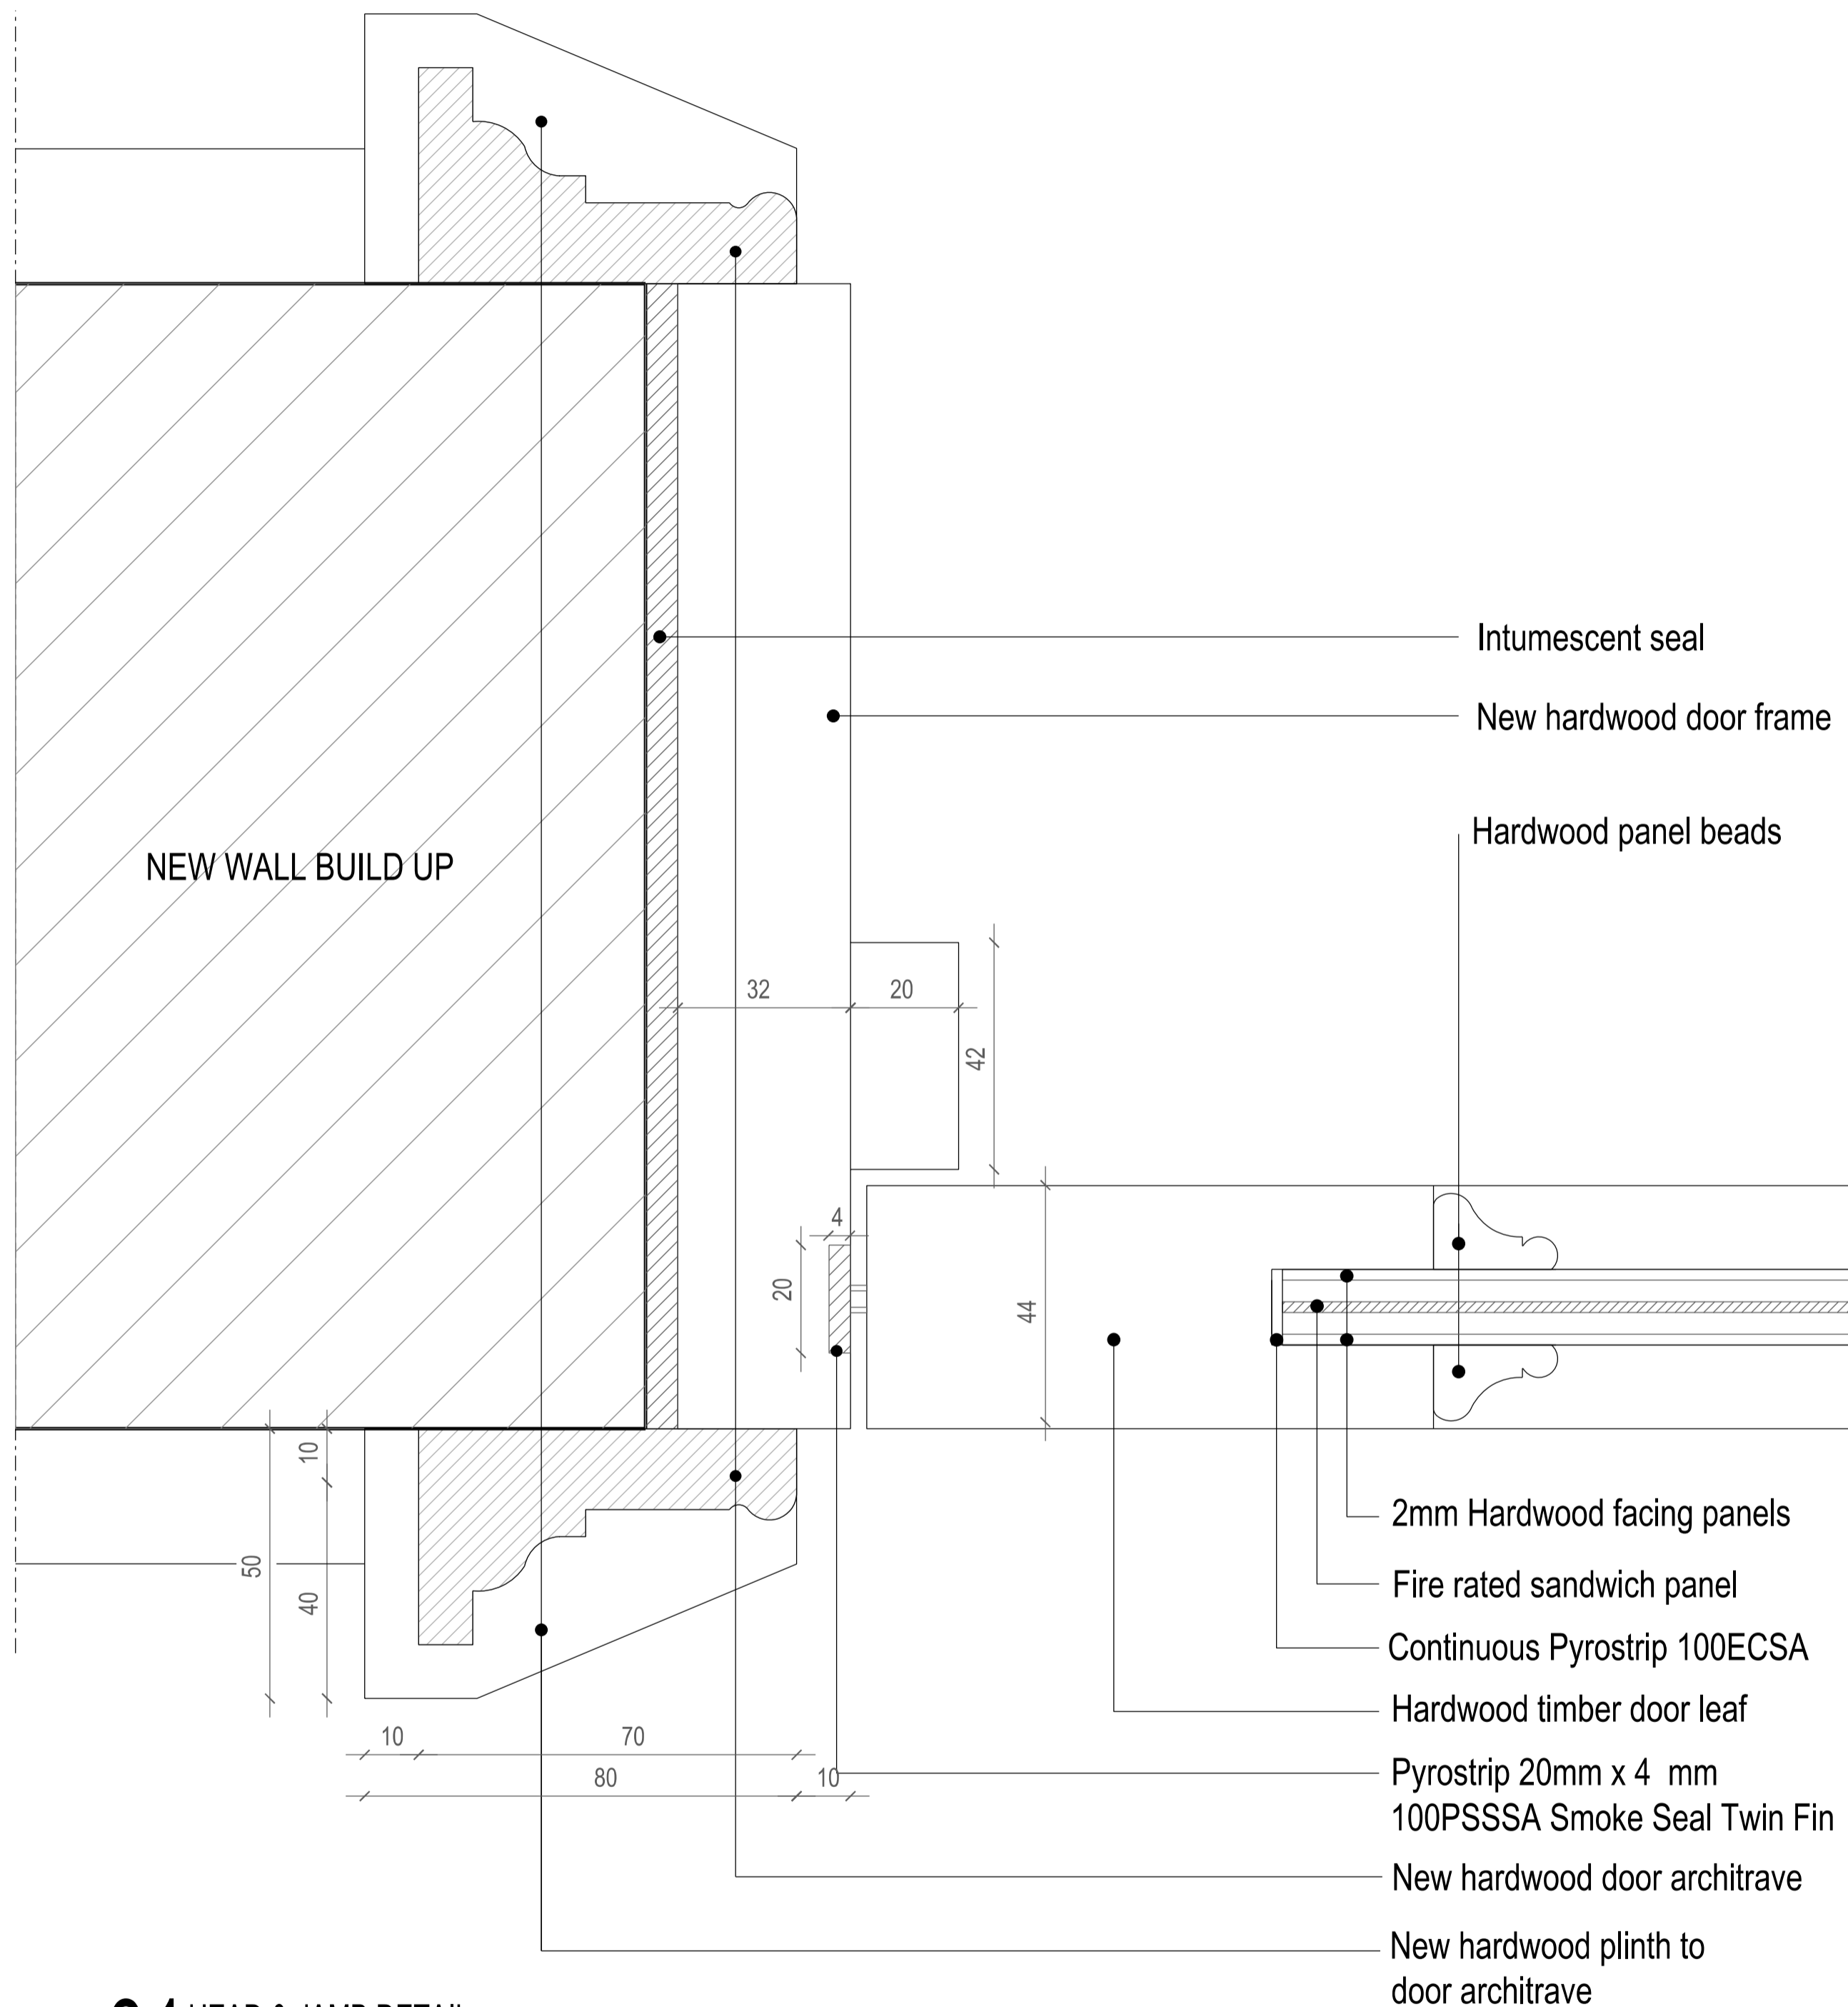

01 HEAD & JAMB DETAIL
scale 1:1

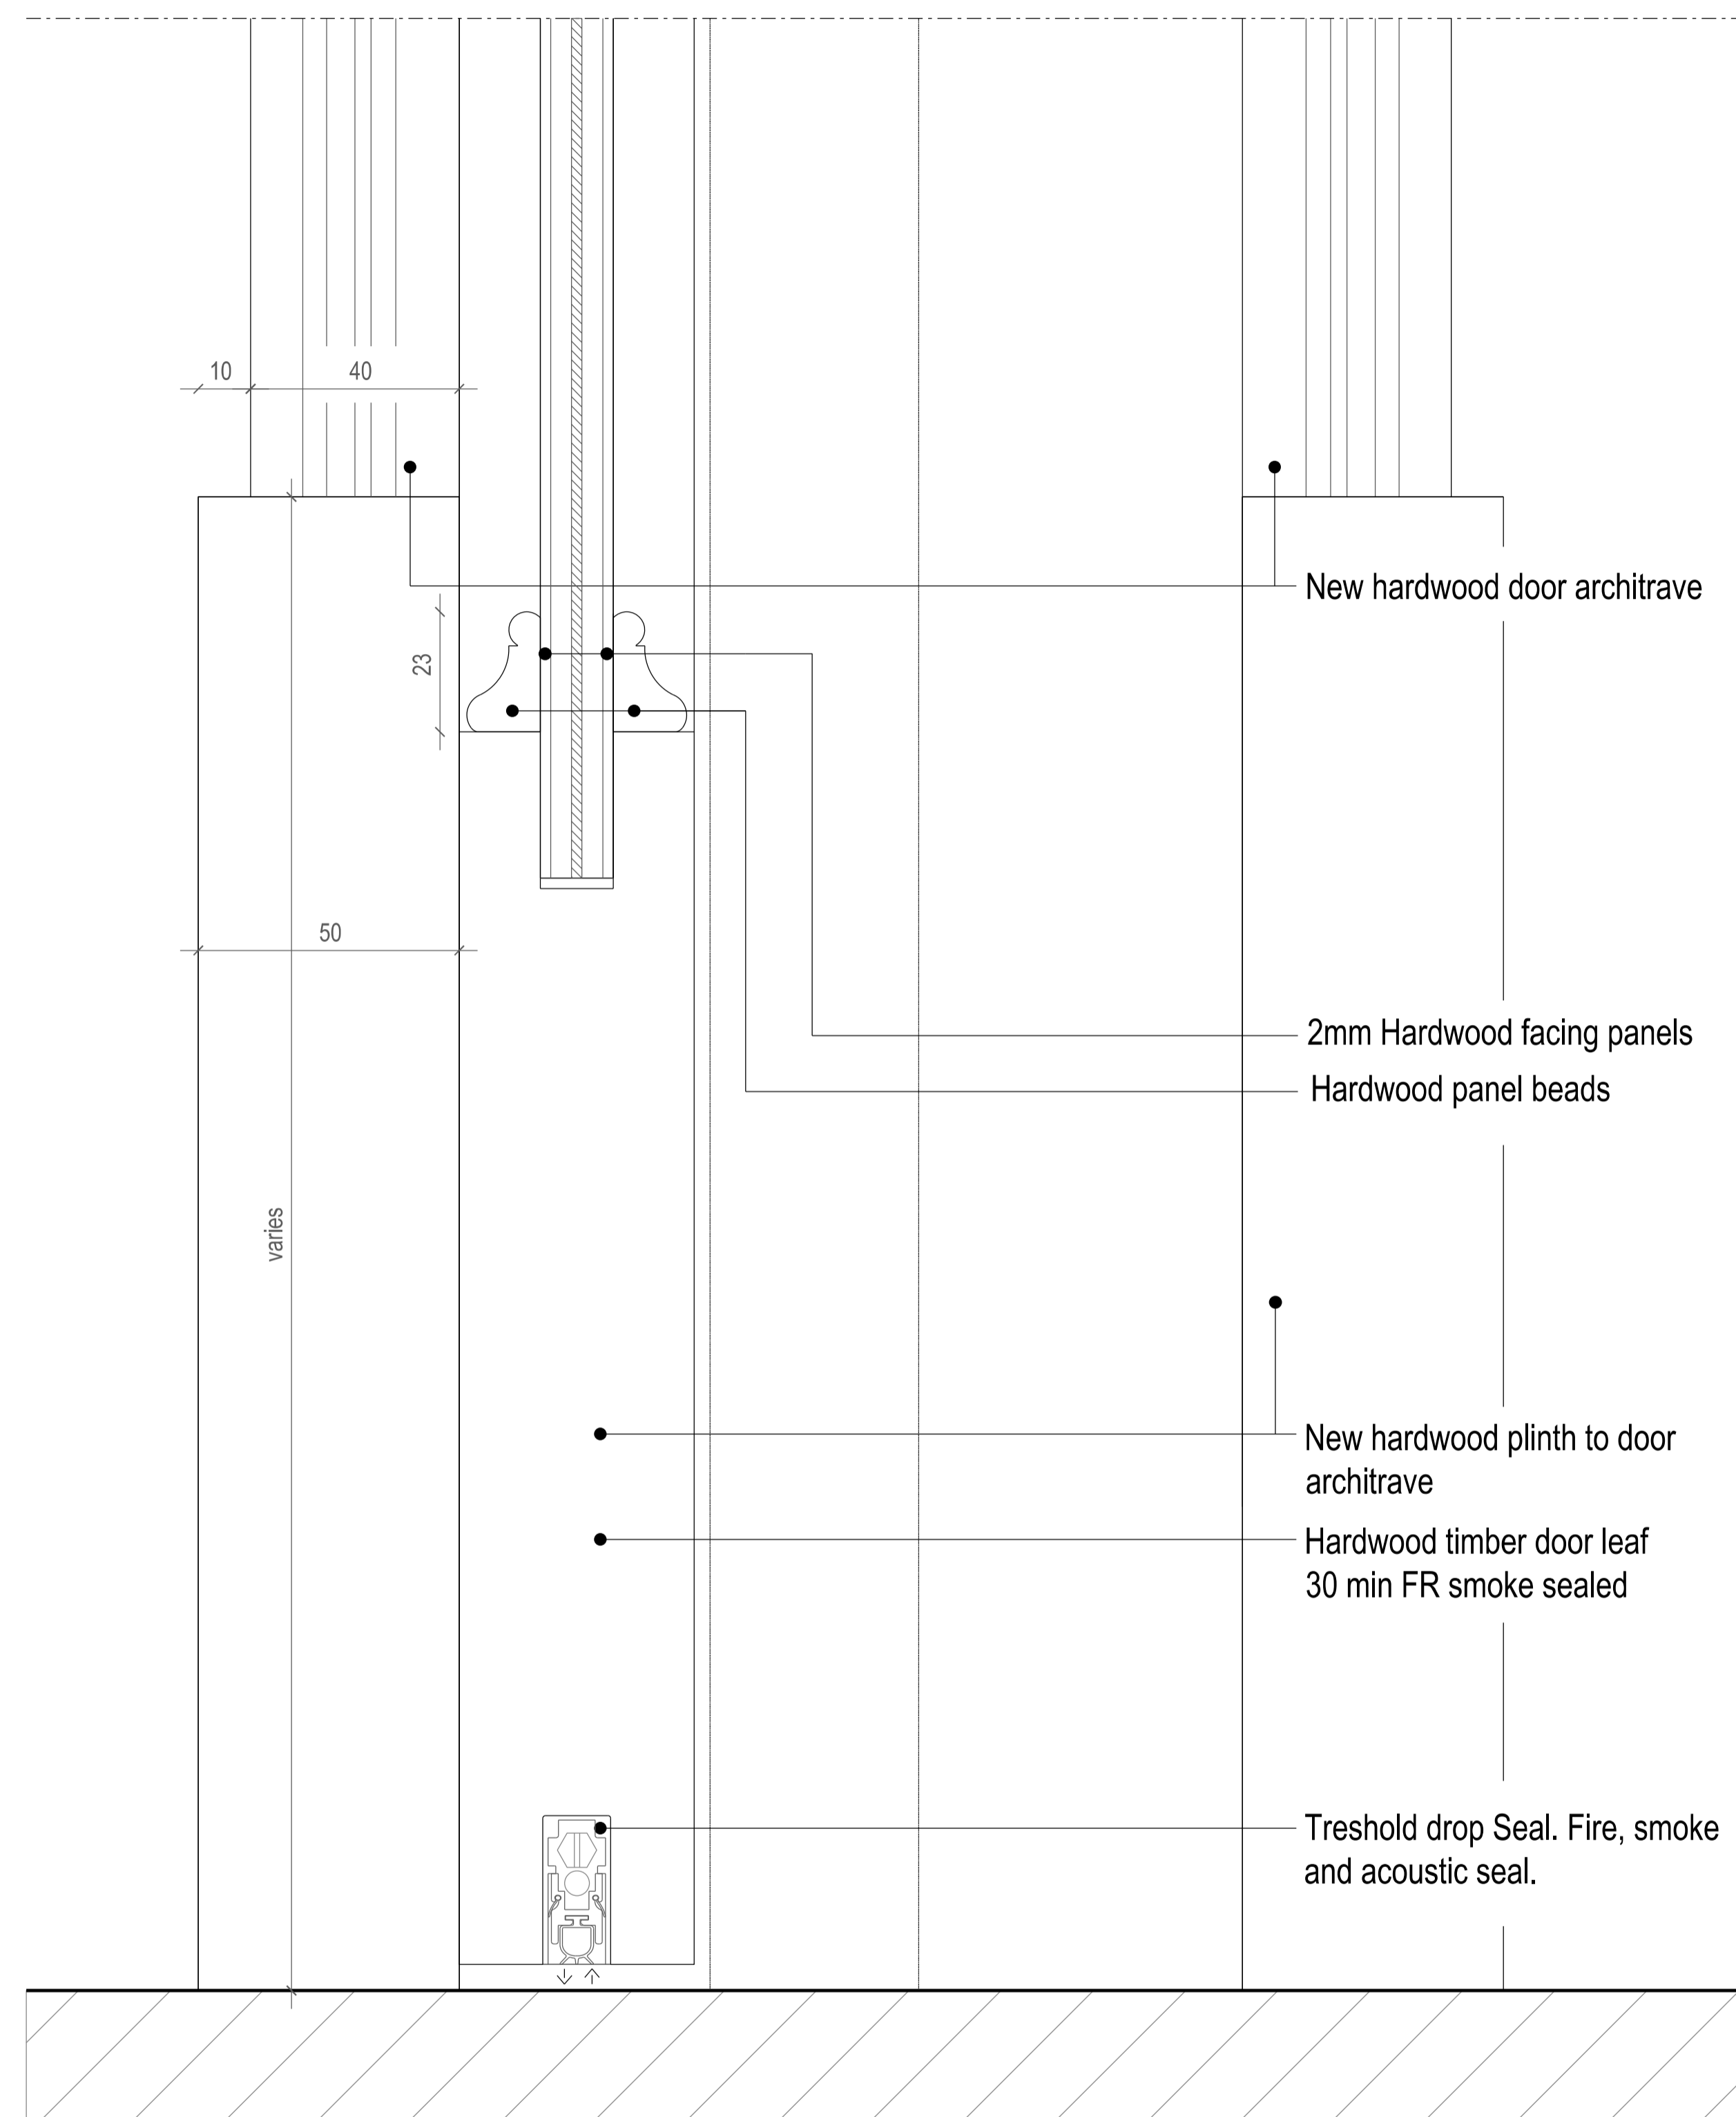

02 BASE OF DOOR DETAIL
scale 1:1

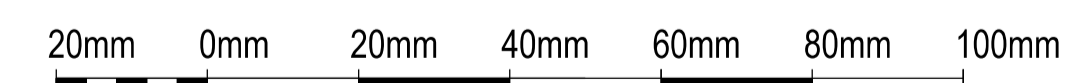

Scale 1:1

BUILDING DESIGN PARTNERSHIP LTD SHALL HAVE NO RESPONSIBILITY FOR ANY USE MADE OF THIS DOCUMENT OTHER THAN FOR THAT WHICH IT WAS PREPARED AND ISSUED.
ALL DIMENSIONS SHOULD BE CHECKED ON SITE.
DO NOT SCALE FROM THIS DRAWING.
ANY DRAWING ERRORS OR DIVERGENCES SHOULD BE BROUGHT TO THE ATTENTION OF BUILDING DESIGN PARTNERSHIP LTD AT THE ADDRESS SHOWN.

KEY:

- DX-XX EXISTING HISTORIC DOOR TO BE RETAINED
- DX-XX * NEW DOOR - REFER TO DOOR DETAILS

REVISION/DESCRIPTION	DRAWN	CHECKED	DATE	REVISION/DESCRIPTION	DRAWN	CHECKED	DATE	REVISION/DESCRIPTION	DRAWN	CHECKED	DATE	APP. PLAN
- FOR DISCHARGE OF CONDITIONS												
LBE FD 03.08.2022												

16 Brewhouse Yard
Clerkenwell
London, EC1V 4LJ
United Kingdom
T +44 (0)20 7812 8000
F +44 (0)20 7812 8399
www.bdp.com

BDP.

PROJECT TITLE
42 BEDFORD SQUARE

PROJECT NUMBER
P2005698

DRAWING TITLE
**MAIN HOUSE DOORS
NEW 30MIN FD & FDS INTO NEW FRAME
& NEW ARCHITRAVE DETAIL TYPE 8**

DRAWING NO.
(32)AD017_MH

SCALE @ A1
1:1
DATE
08.2022