



**NEW NON FIRE RESISTANT DOOR INTO NEW FRAME
NEW ARCHITRAVE AND PLINTH - DETAIL TYPE 9**

NEW 6 OR 4 PANEL DOOR (REFER TO DOOR ELEVATION DETAILS). DOOR TO RECEIVE PAINT FINISH.
NEW ARCHITRAVE AND PLINTH TO BOTH SIDES. ARCHITRAVE AND PLINTH TO RECEIVE PAINT FINISH.


- D3 - 02 *
- D2 - 02 *
- D3 - 06 *
- DB - 10 *

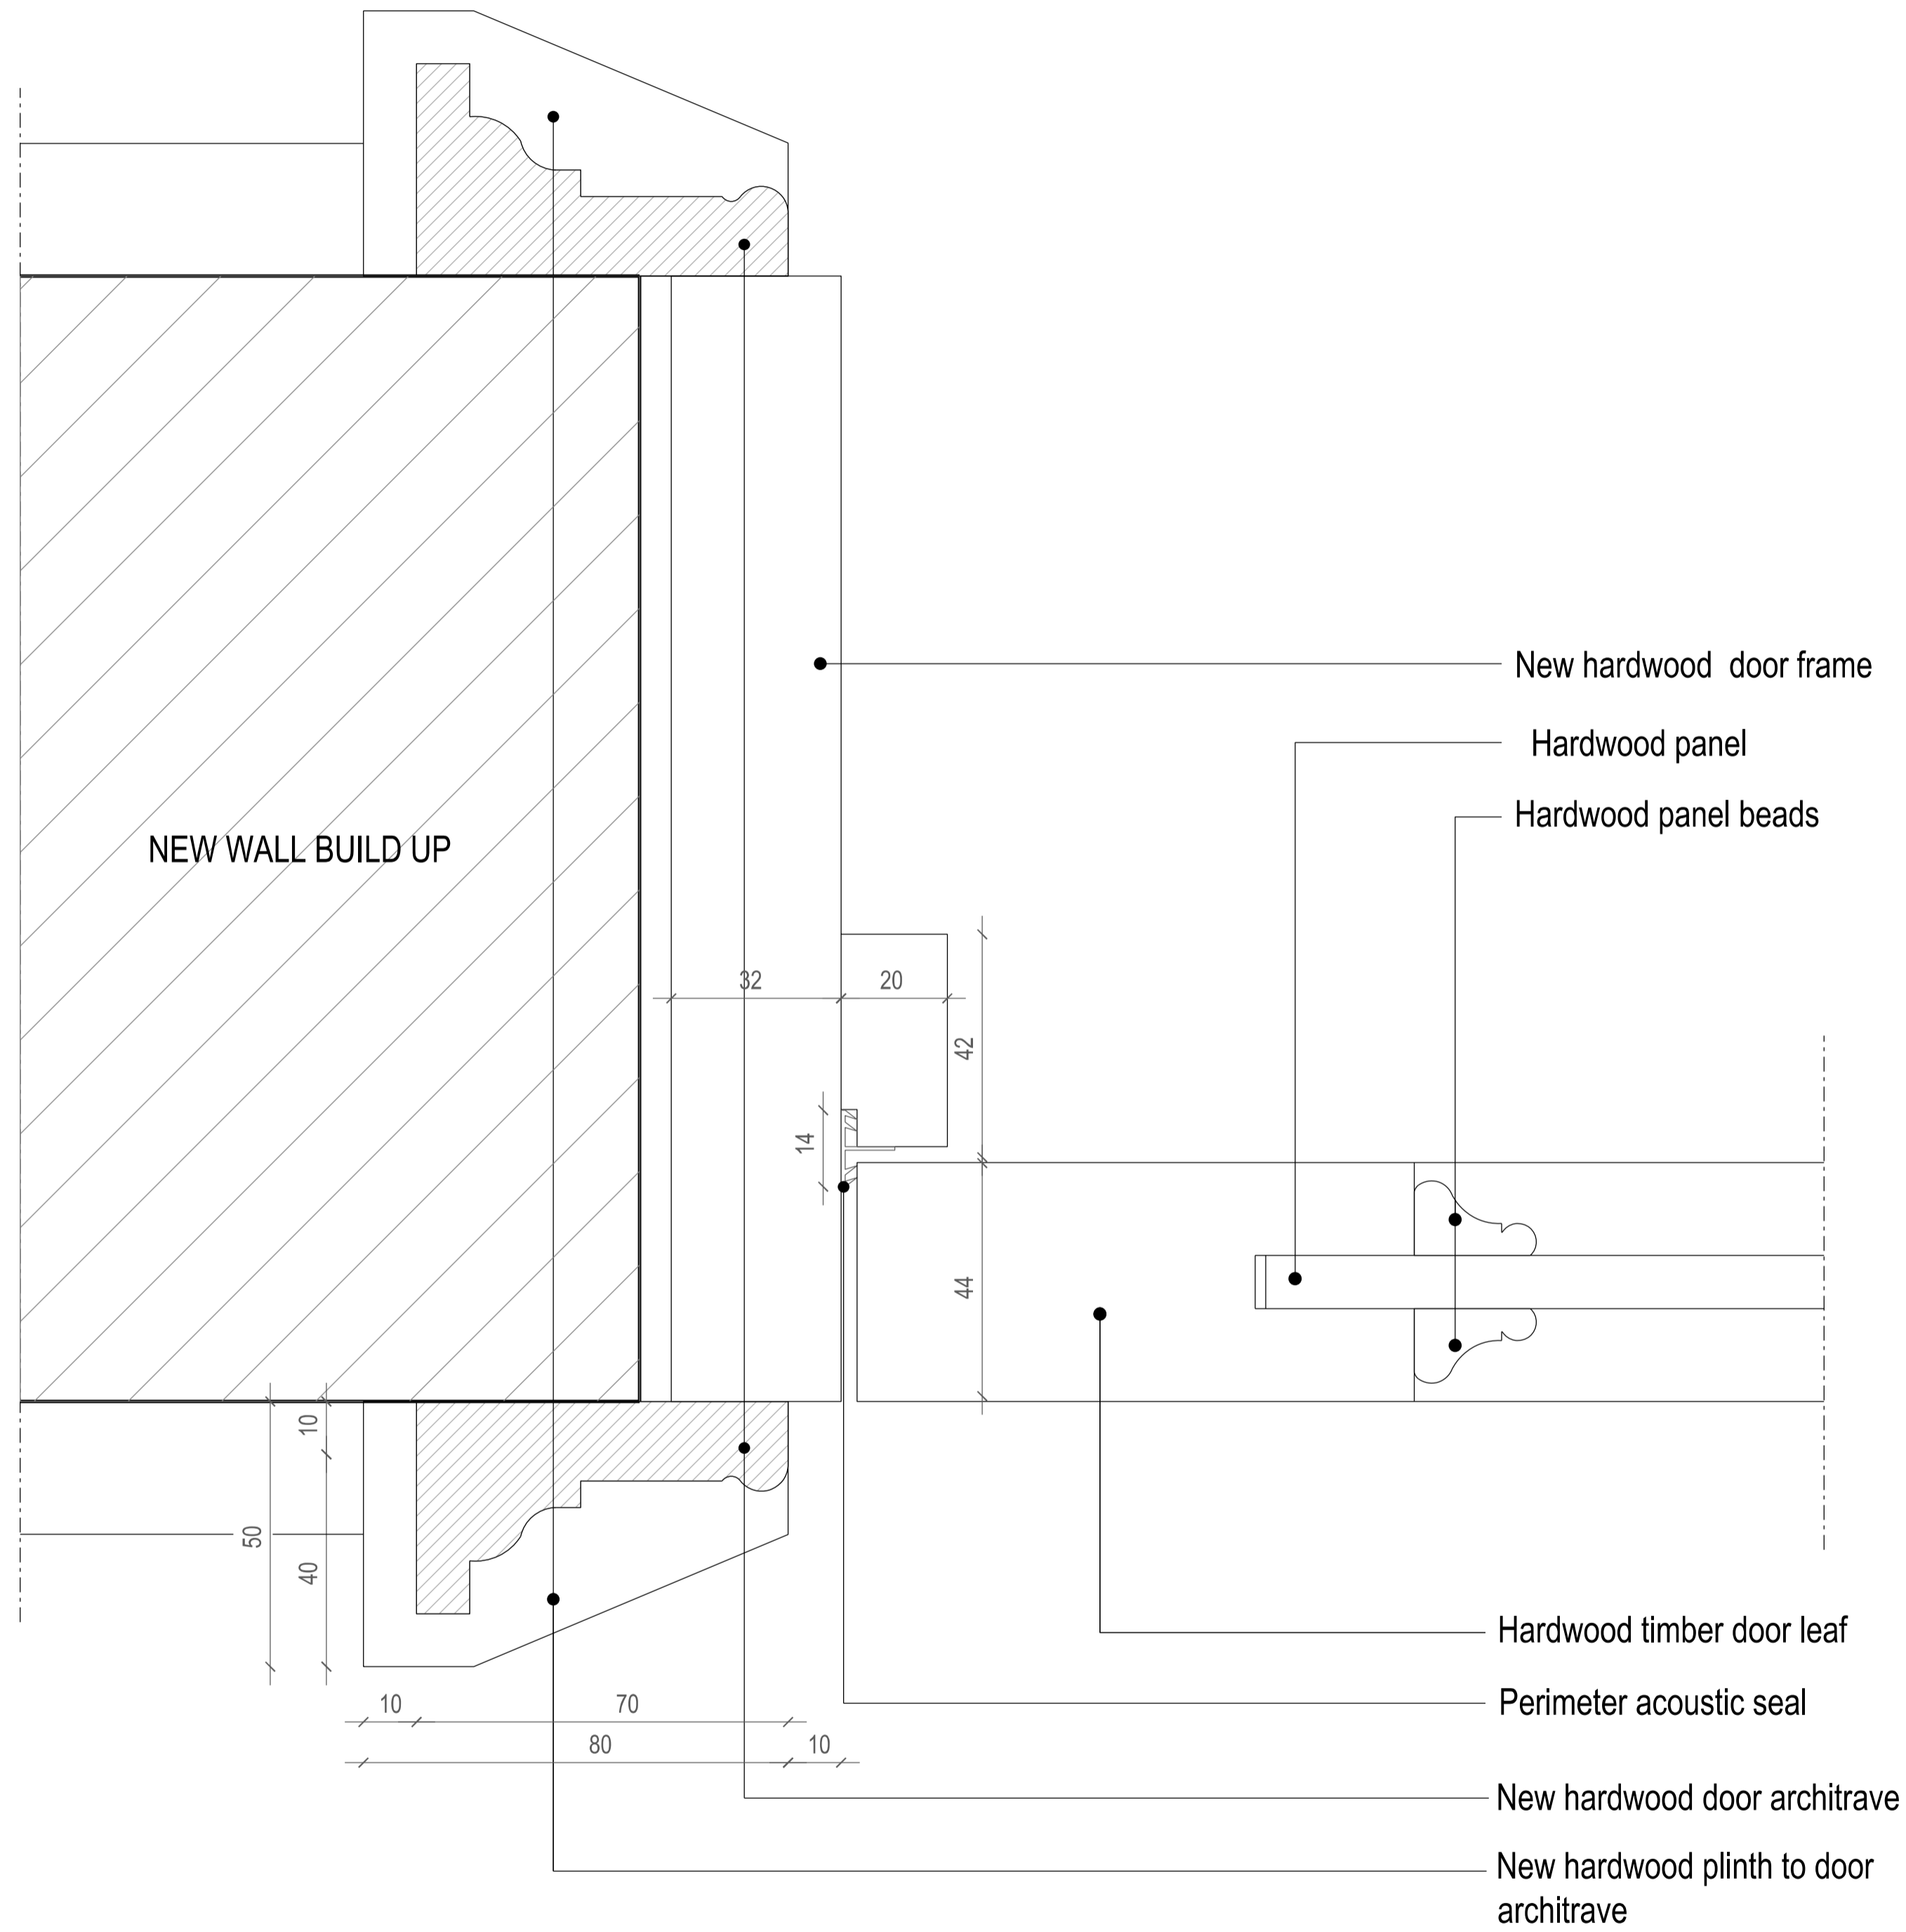

01 HEAD & JAMB DETAIL
scale 1:1

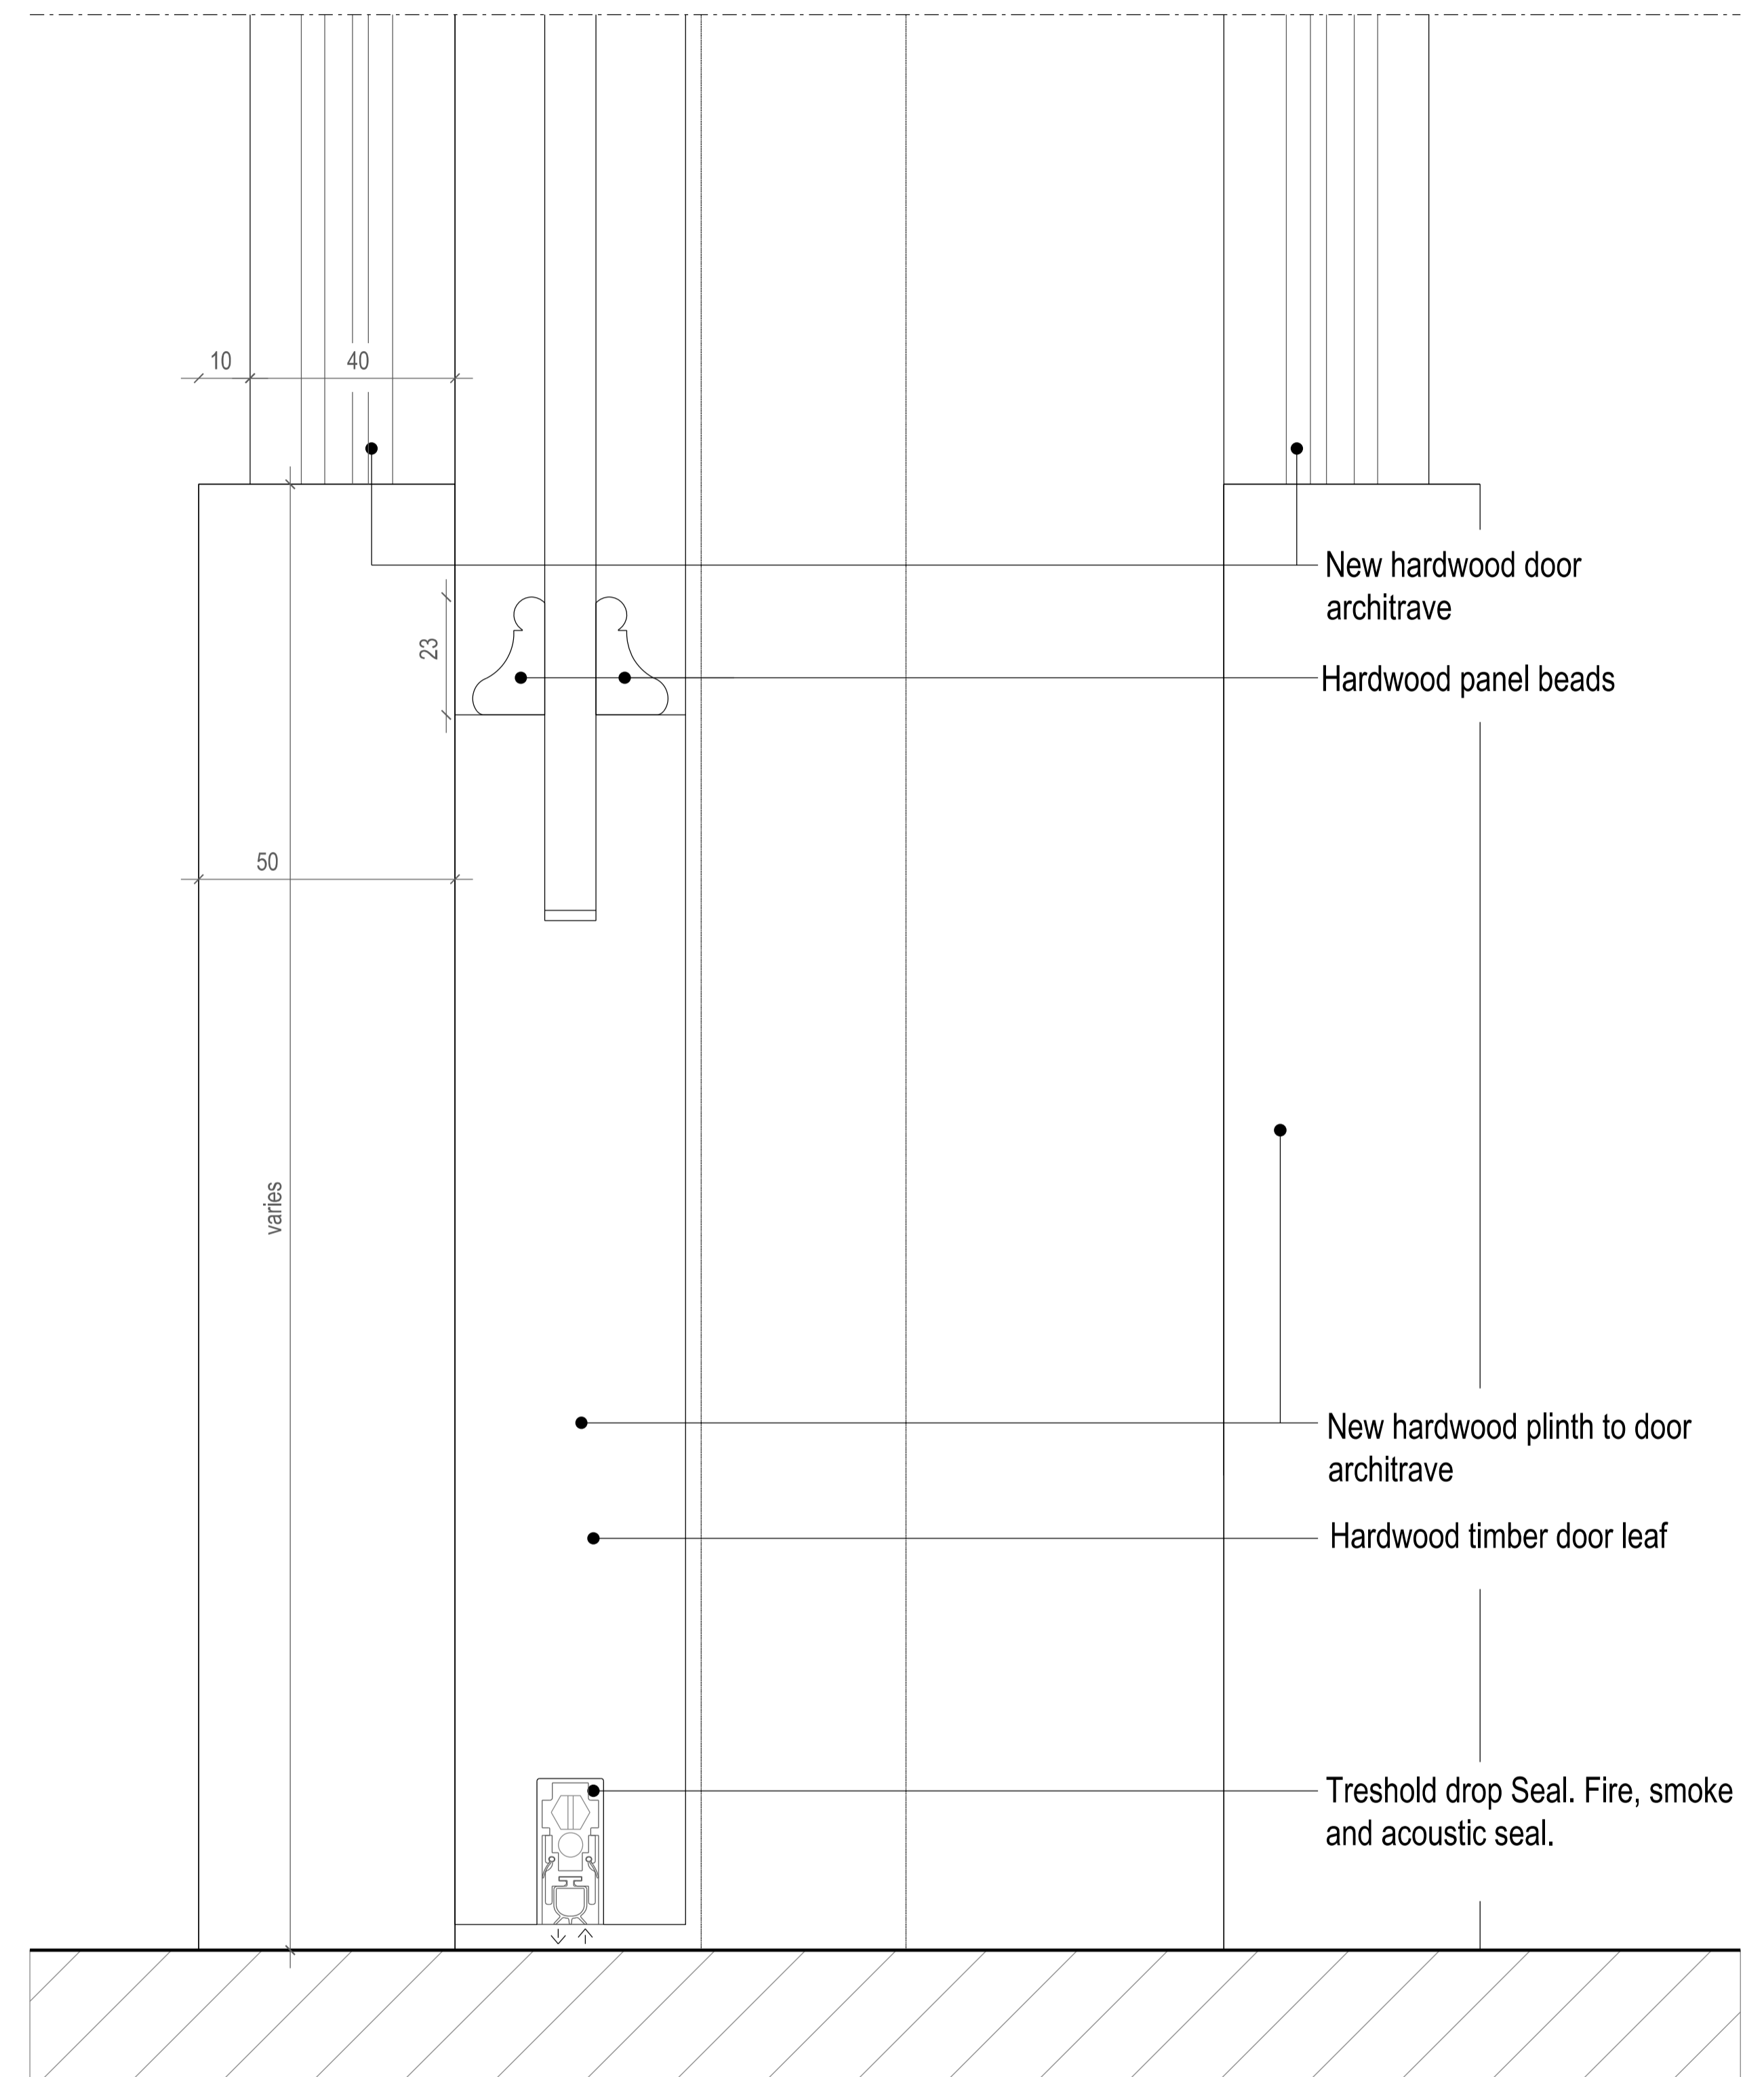

02 BASE OF DOOR DETAIL
scale 1:1

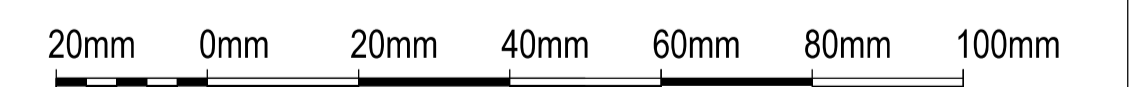

Scale 1:1

BUILDING DESIGN PARTNERSHIP LTD SHALL HAVE NO RESPONSIBILITY FOR ANY USE MADE OF THIS DOCUMENT OTHER THAN FOR THAT WHICH IT WAS PREPARED AND ISSUED.
ALL DIMENSIONS SHOULD BE CHECKED ON SITE.
DO NOT SCALE FROM THIS DRAWING.
ANY DRAWING ERRORS OR DIVERGENCES SHOULD BE BROUGHT TO THE ATTENTION OF BUILDING DESIGN PARTNERSHIP LTD AT THE ADDRESS SHOWN.

REVISION/DESCRIPTION	DRAWN	CHECKED	DATE	REVISION/DESCRIPTION	DRAWN	CHECKED	DATE
<p>KEY:</p> <p>DX-XX EXISTING HISTORIC DOOR TO BE RETAINED</p> <p>DX-XX * NEW DOOR - REFER TO DOOR DETAILS</p>							

REVISION/DESCRIPTION	DRAWN	CHECKED	DATE	REVISION/DESCRIPTION	DRAWN	CHECKED	DATE
- FOR DISCHARGE OF CONDITIONS							
				LBE FD 03.08.2022			

CLIENT LOGO	
-------------	--

BDP.

16 Brewhouse Yard
Clerkenwell
London, EC1V 4LJ
United Kingdom

T +44 (0)20 7812 8000
F +44 (0)20 7812 8399
www.bdp.com

PROJECT TITLE	
42 BEDFORD SQUARE	
PROJECT NUMBER	SCALE @ A1
P2005698	1:1
DRAWING TITLE	DATE
MAIN HOUSE DOORS NEW NON FD INTO NEW FRAME & NEW ARCHITRAVE DETAIL TYPE 9	08.2022
DRAWING NO.	REVISION
(32)AD018_MH	-