


**NEW NON FIRE RESISTANT DOOR INTO NEW FRAME
NEW ARCHITRAVE AND PLINTH - DETAIL TYPE 11**


NEW 4 PANEL DOOR. DOOR TO RECEIVE PAINT FINISH.

NEW ARCHITRAVE AND PLINTH TO BOTH SIDES. ARCHITRAVES AND PLINTH TO RECEIVE PAINT FINISH.

- D3 - 04 *
- DB - 03 *
- DB - 05 *

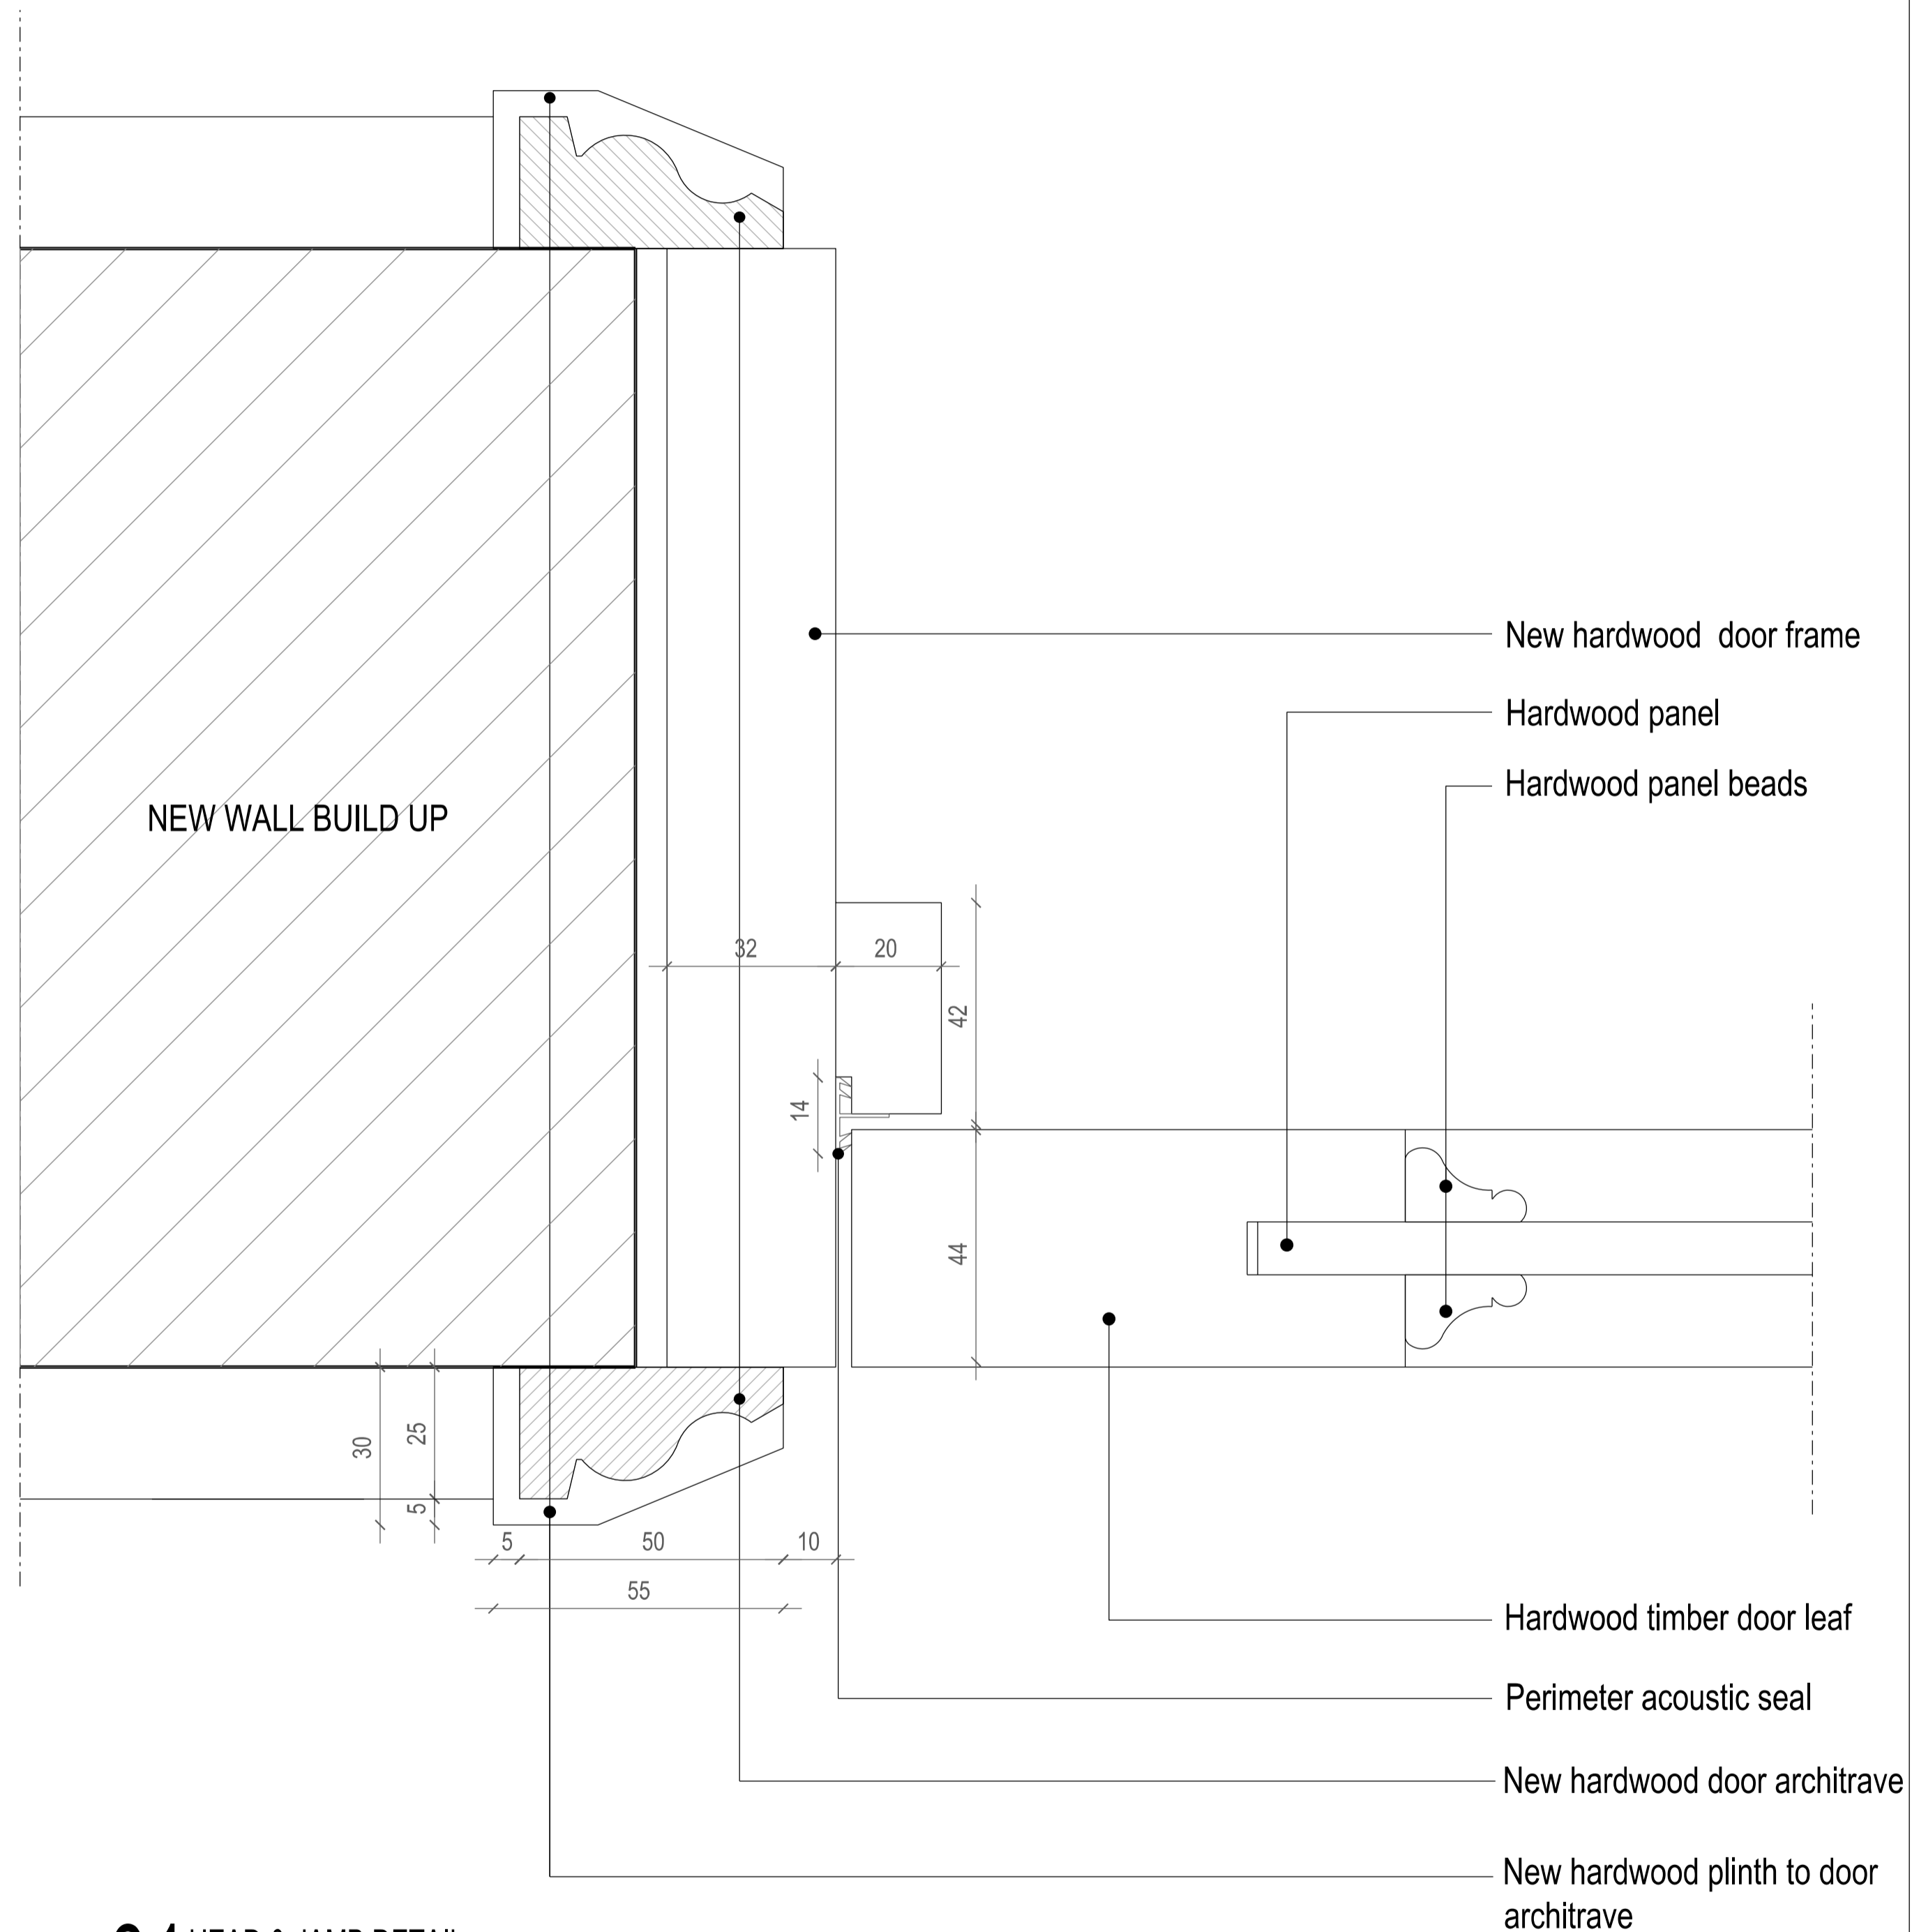

01 HEAD & JAMB DETAIL
scale 1:1

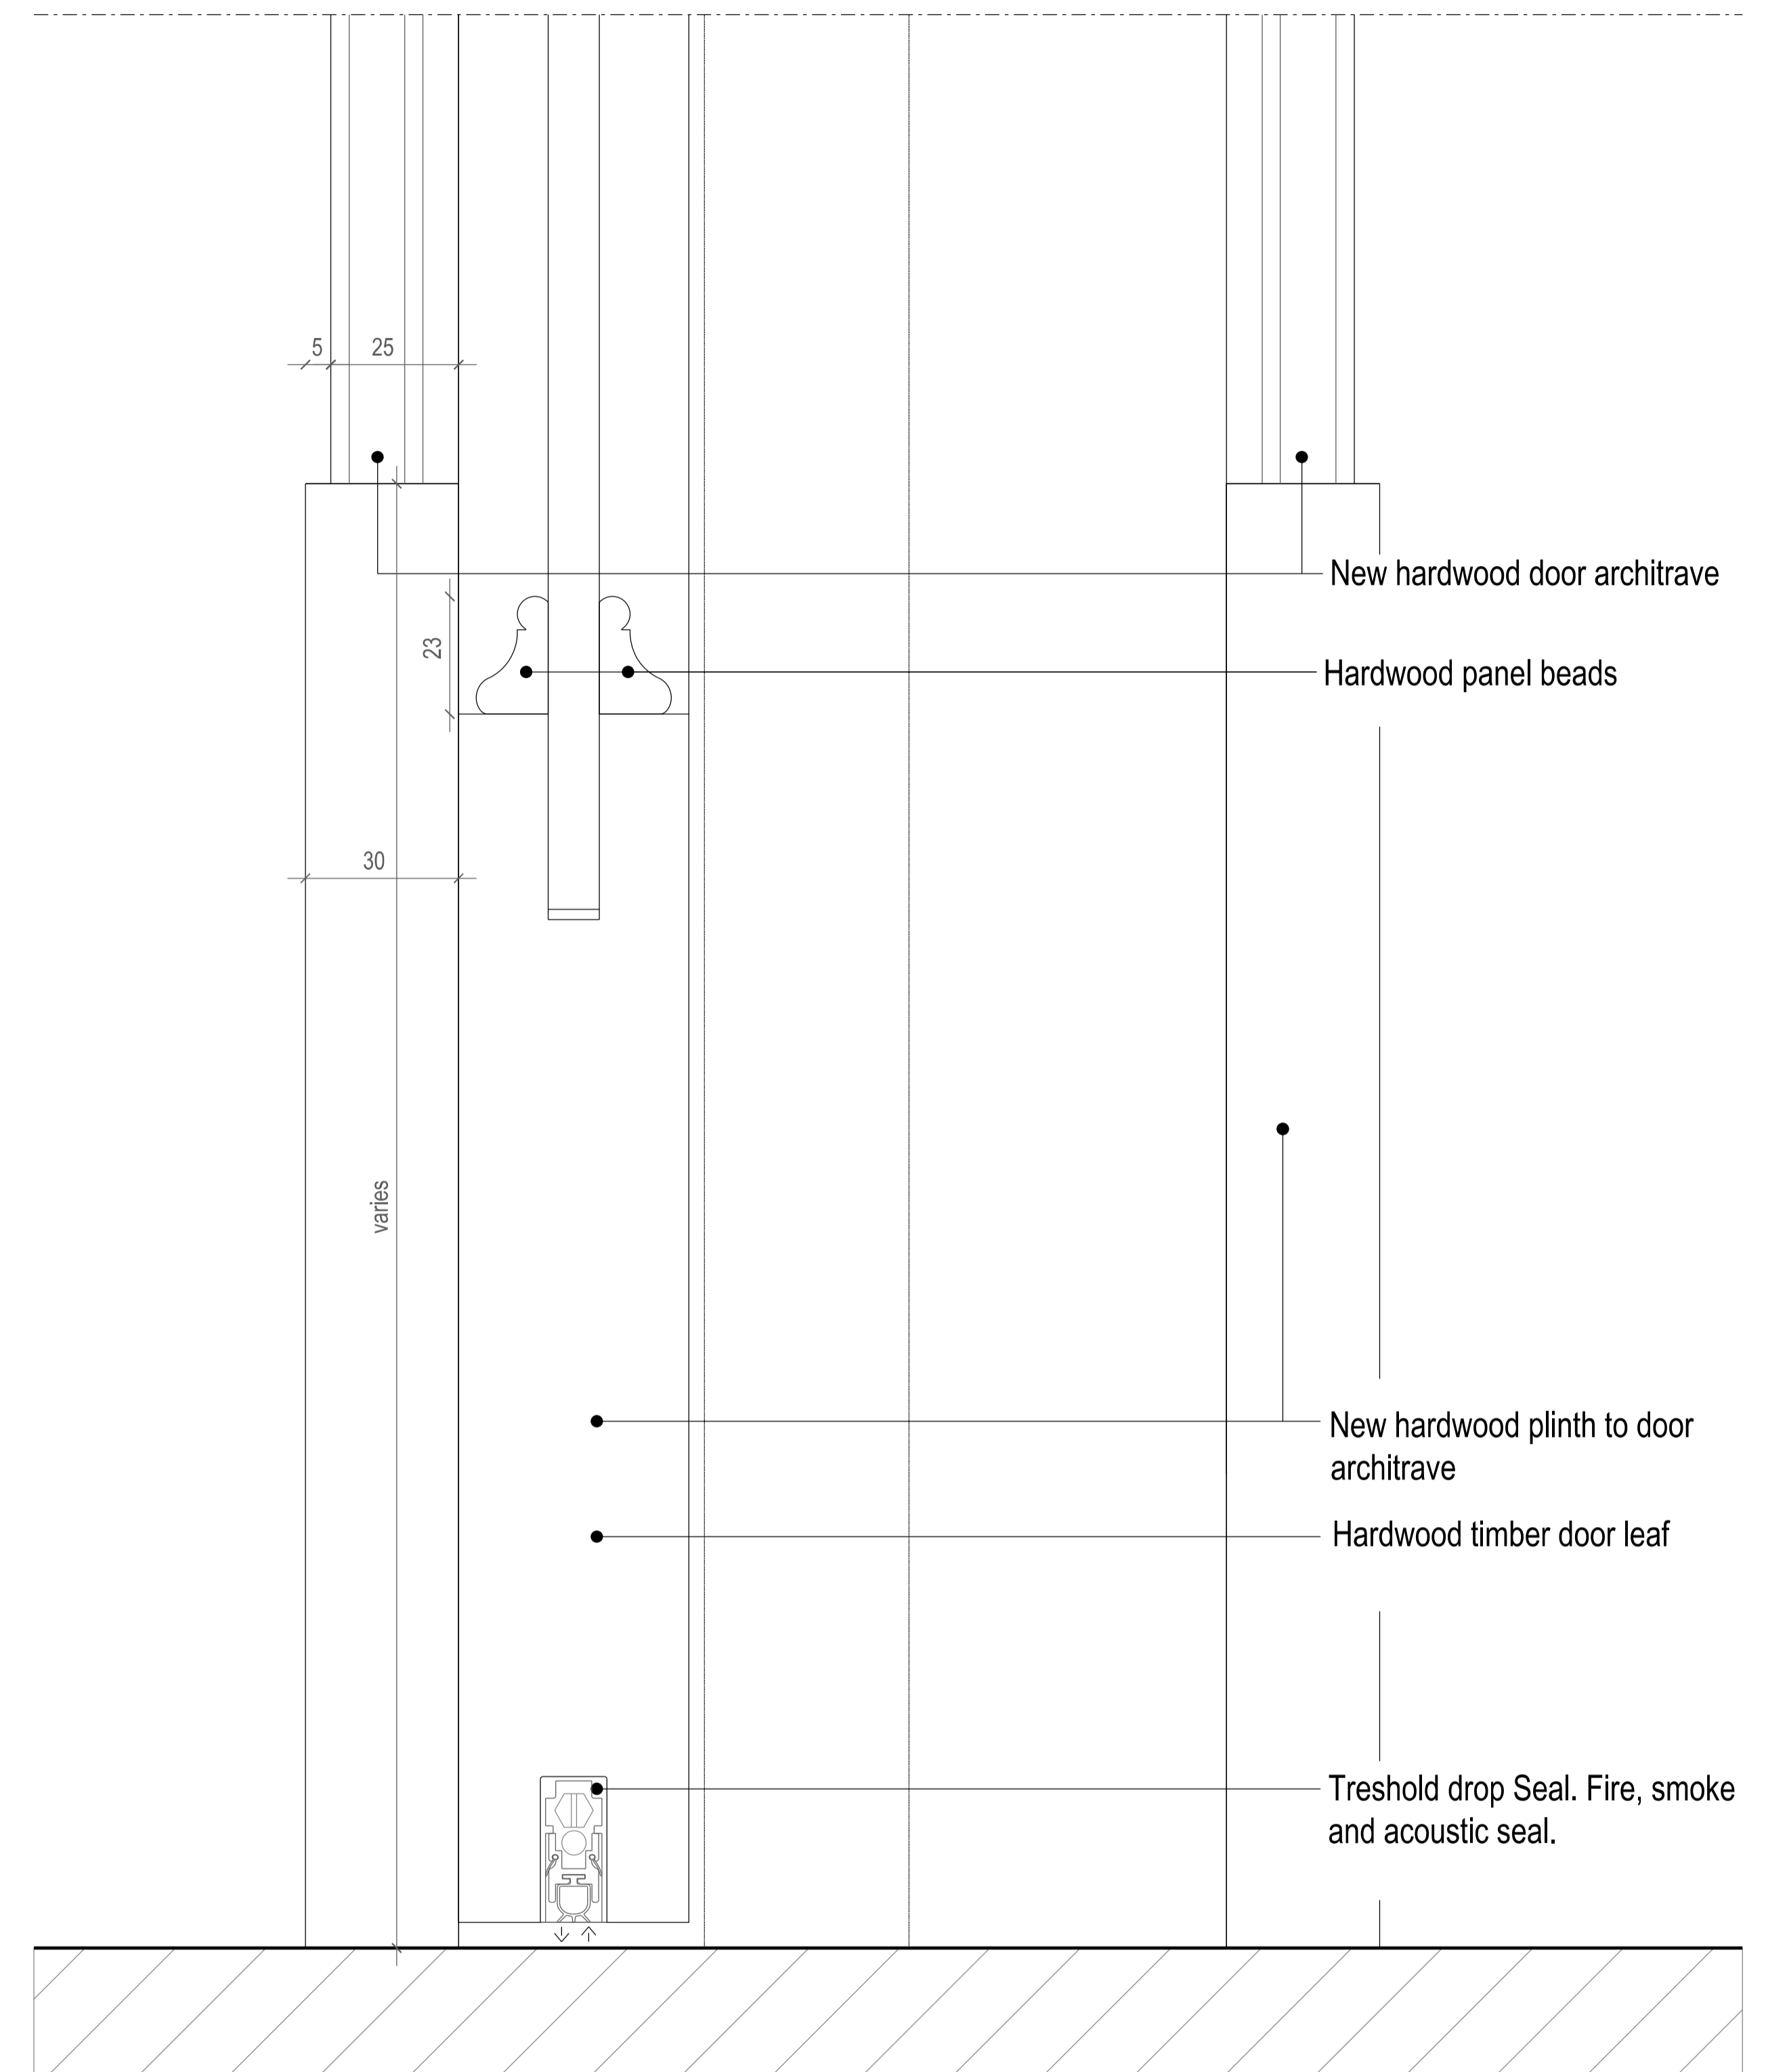

02 BASE OF DOOR DETAIL
scale 1:1



Scale 1:1

BUILDING DESIGN PARTNERSHIP LTD SHALL HAVE NO RESPONSIBILITY FOR ANY USE MADE OF THIS DOCUMENT OTHER THAN FOR THAT WHICH IT WAS PREPARED AND ISSUED.
ALL DIMENSIONS SHOULD BE CHECKED ON SITE.
DO NOT SCALE FROM THIS DRAWING.
ANY DRAWING ERRORS OR DIVERGENCES SHOULD BE BROUGHT TO THE ATTENTION OF BUILDING DESIGN PARTNERSHIP LTD AT THE ADDRESS SHOWN.

REVISION/DESCRIPTION	DRAWN	CHECKED	DATE	REVISION/DESCRIPTION	DRAWN	CHECKED	DATE

REVISION/DESCRIPTION	DRAWN	CHECKED	DATE	REVISION/DESCRIPTION	DRAWN	CHECKED	DATE

- FOR DISCHARGE OF CONDITIONS		LBE	FD	03.08.2022
KEY:				
DX-XX		EXISTING HISTORIC DOOR TO BE RETAINED		
DX-XX *		NEW DOOR - REFER TO DOOR DETAILS		

BDP.
16 Brewhouse Yard
Clerkenwell
London, EC1V 4LJ
United Kingdom
T +44 (0)20 7812 8000
F +44 (0)20 7812 8399
www.bdp.com

PROJECT TITLE 42 BEDFORD SQUARE	
PROJECT NUMBER P2005698	SCALE @ A1 1:1
DRAWING TITLE MAIN HOUSE DOORS NEW NON FD INTO NEW FRAME AND NEW ARCHITRAVE. DETAIL TYPE 11	DATE 08.2022
DRAWING NO. (32)AD020_MH	REVISION -