


THIS DRAWING IS PROTECTED BY COPYRIGHT AND MUST NOT BE COPIED OR REPRODUCED WITHOUT THE WRITTEN CONSENT OF CHRIS DYSON ARCHITECTS LIMITED. NO DIMENSIONS ARE TO BE TAKEN FROM THIS DRAWING. ALL DIMENSIONS AND LEVELS TO BE CHECKED ON SITE. NORTH POINTS SHOWN ARE INDICATING 'S'

SITE SPECIFIC HAZARDS  
 IN ACCORDANCE WITH THE REQUIREMENTS OF THE CDM REGULATIONS 2007 THE FOLLOWING SIGNIFICANT RESIDUAL HAZARDS HAVE NOT BEEN DESIGNED OUT OF THE PROJECT AND MUST BE TAKEN INTO CONSIDERATION BY CONTRACTORS PLANNING TO UNDERTAKE THE WORKS SHOWN ON THIS DRAWING.

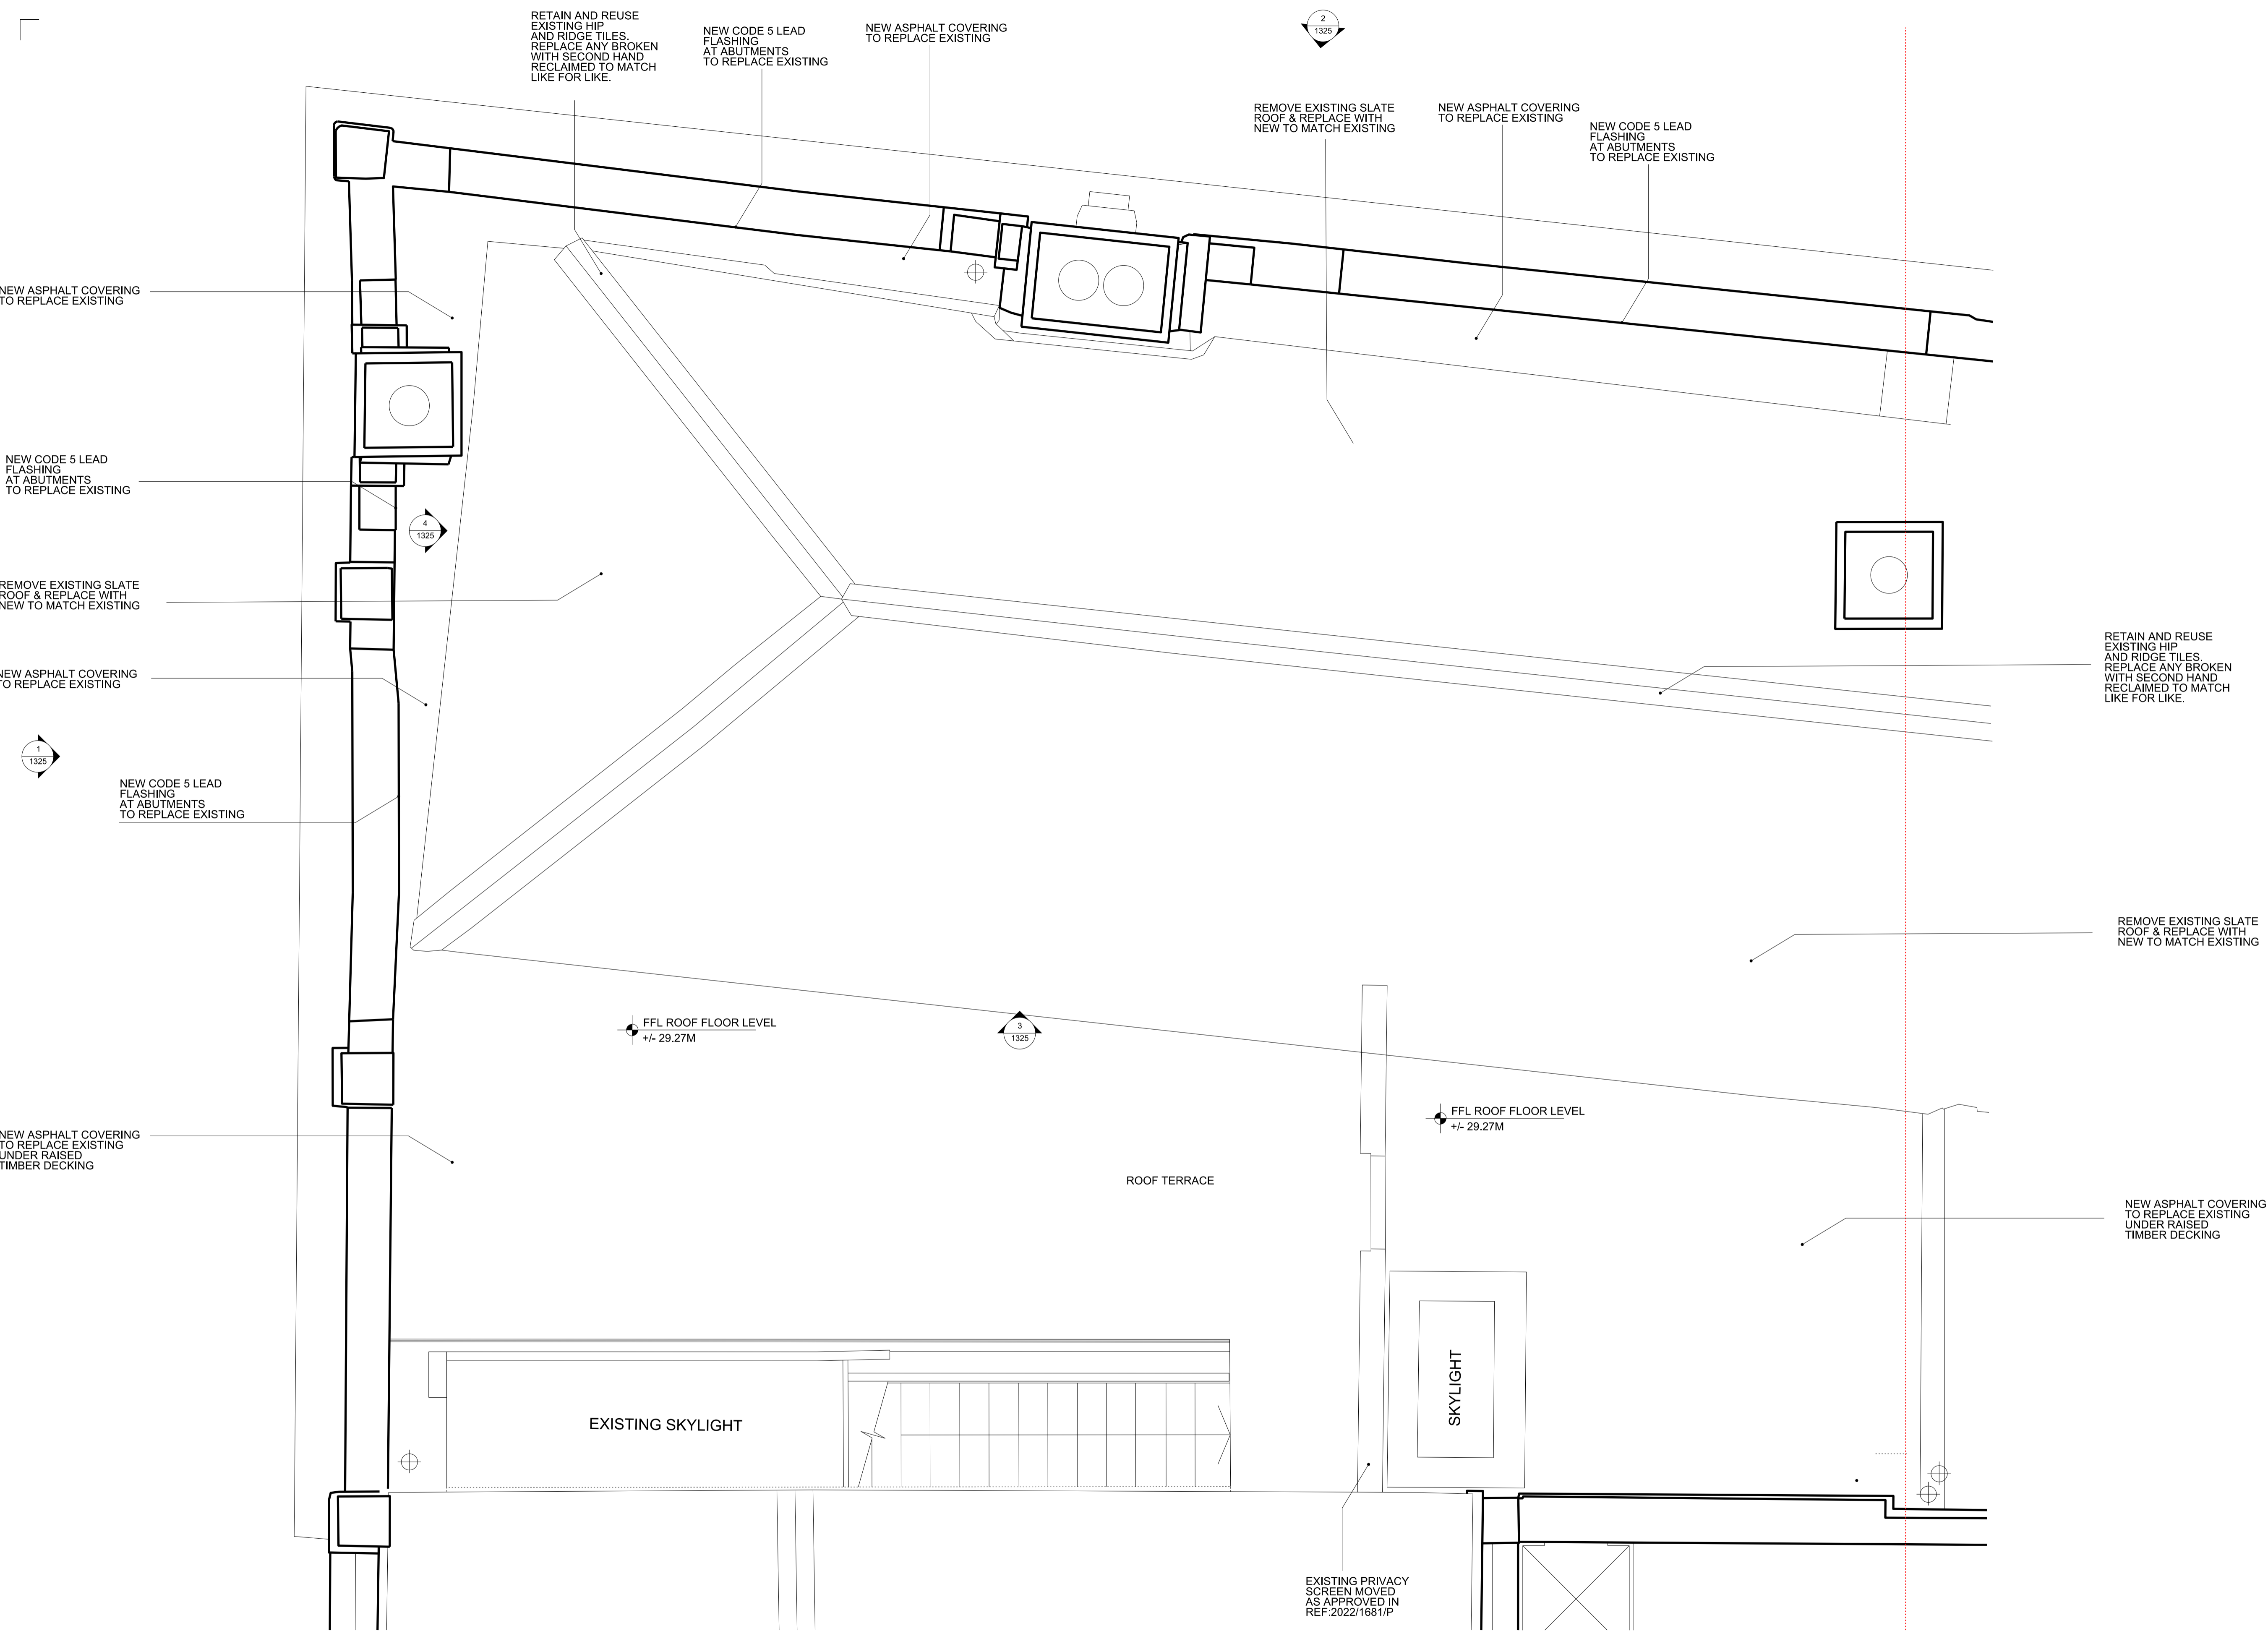

**1** 1:25 / 1:50  
 PROPOSED ROOF FINISHES PLAN



00	23.08.22	ROOF APPLICATION	DY / YK
REV	DATE	NOTES	INIT.
PROJECT <b>25 JOHN'S MEWS,      BLOOMSBURY, WC1N 2NT</b>			
DRAWING TITLE <b>PROPOSED ROOF FINISHES      PLAN</b>			
STATUS <b>STAGE 4</b>			
DATE	DRAWN	CHECK	SCALE
05.08.22	DY	YK	1:25 @A1
PROJECT NUMBER	UNIT / BLOCK	CU / SFB CODE	TYPE & REVISION NUMBER / LETTER
<b>0468</b>	<b>A</b>	<b>1020</b>	<b>00</b>