


REMOVAL OF FABRIC, FIXTURES & FITTINGS

rr
a+i

robert rhodes
architecture + interiors
107 devina house
121-149 gowell road
london ec1v 7et
+44 (0)203 397 4733
info@robertrhodes.co.uk
www.robertrhodes.co.uk

REVISIONS	
REV	DATE
INFORMATION	
PROJECT:	RENOVATION OF FLAT 1, 17 MECKLENBURGH SQ., WC1N FOR R. J. S. WILSON
TITLE:	EXISTING NORTH ELEVATION
SCALE:	1:50@ A1 1:100@ A3
DATE:	19 AUG 2022
PROJ. #:	233-17MS
DWG #:	005

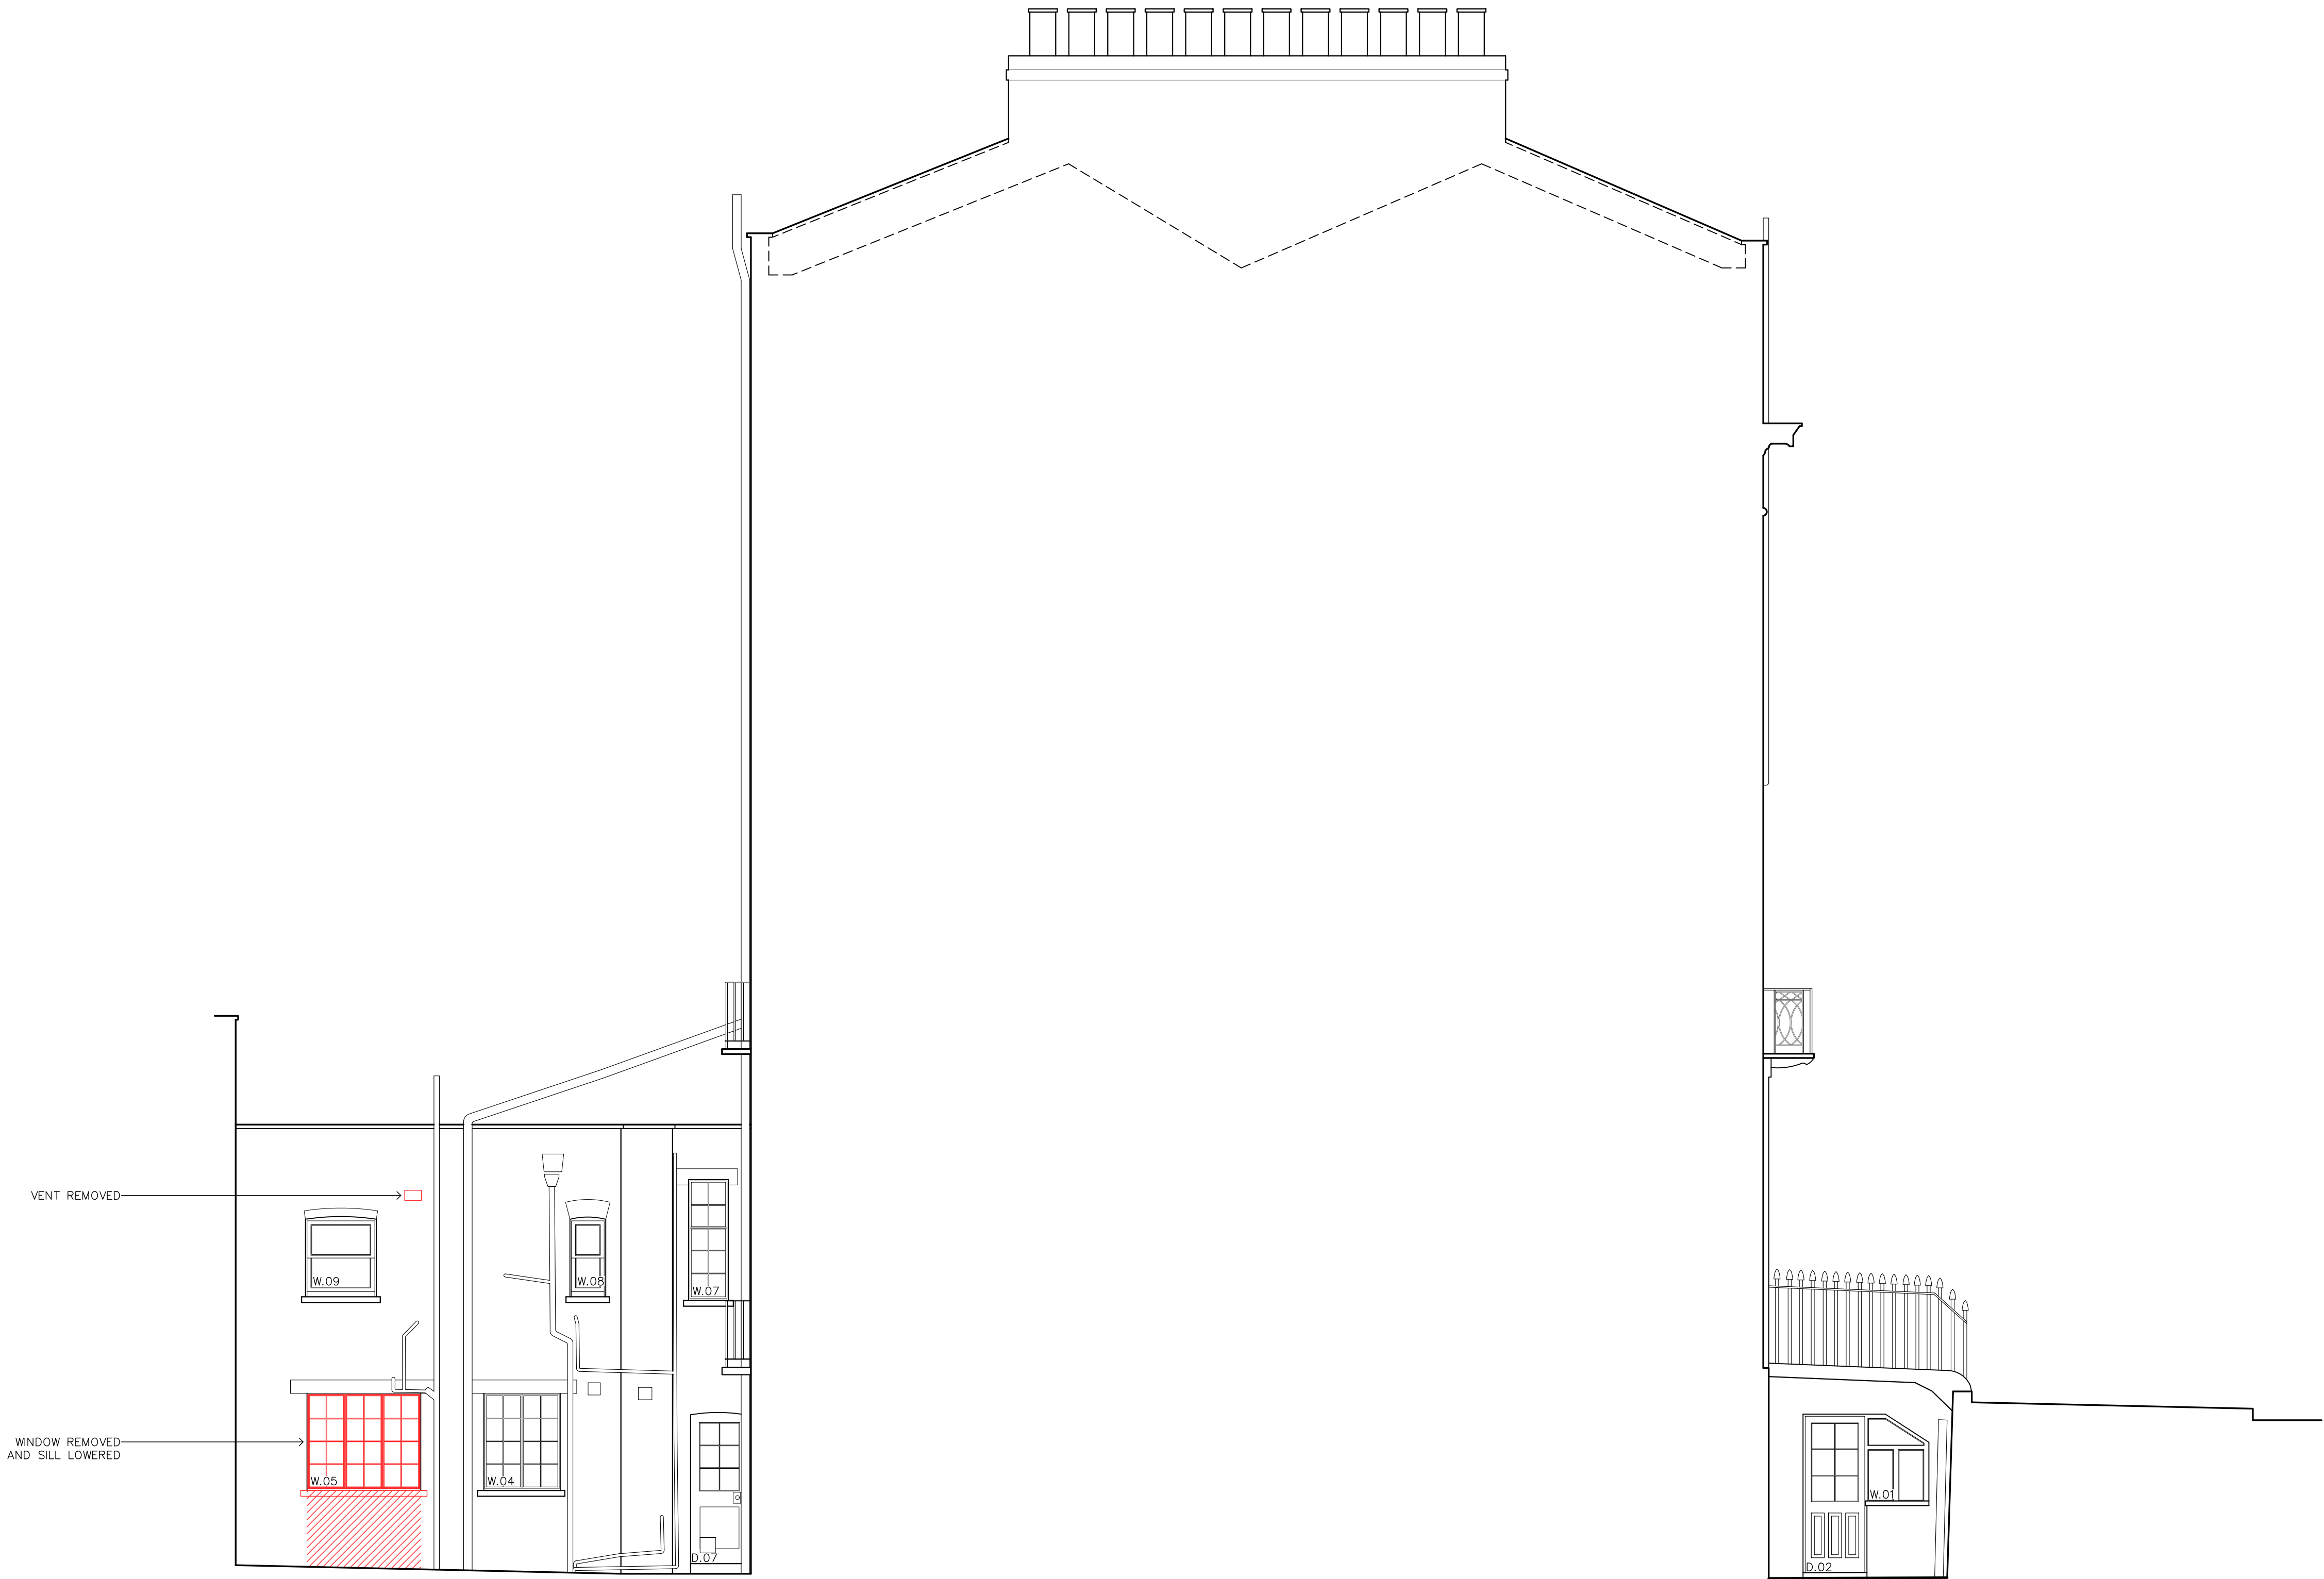

005 EXISTING NORTH ELEVATION (SIDE)

0 1 3 5m