


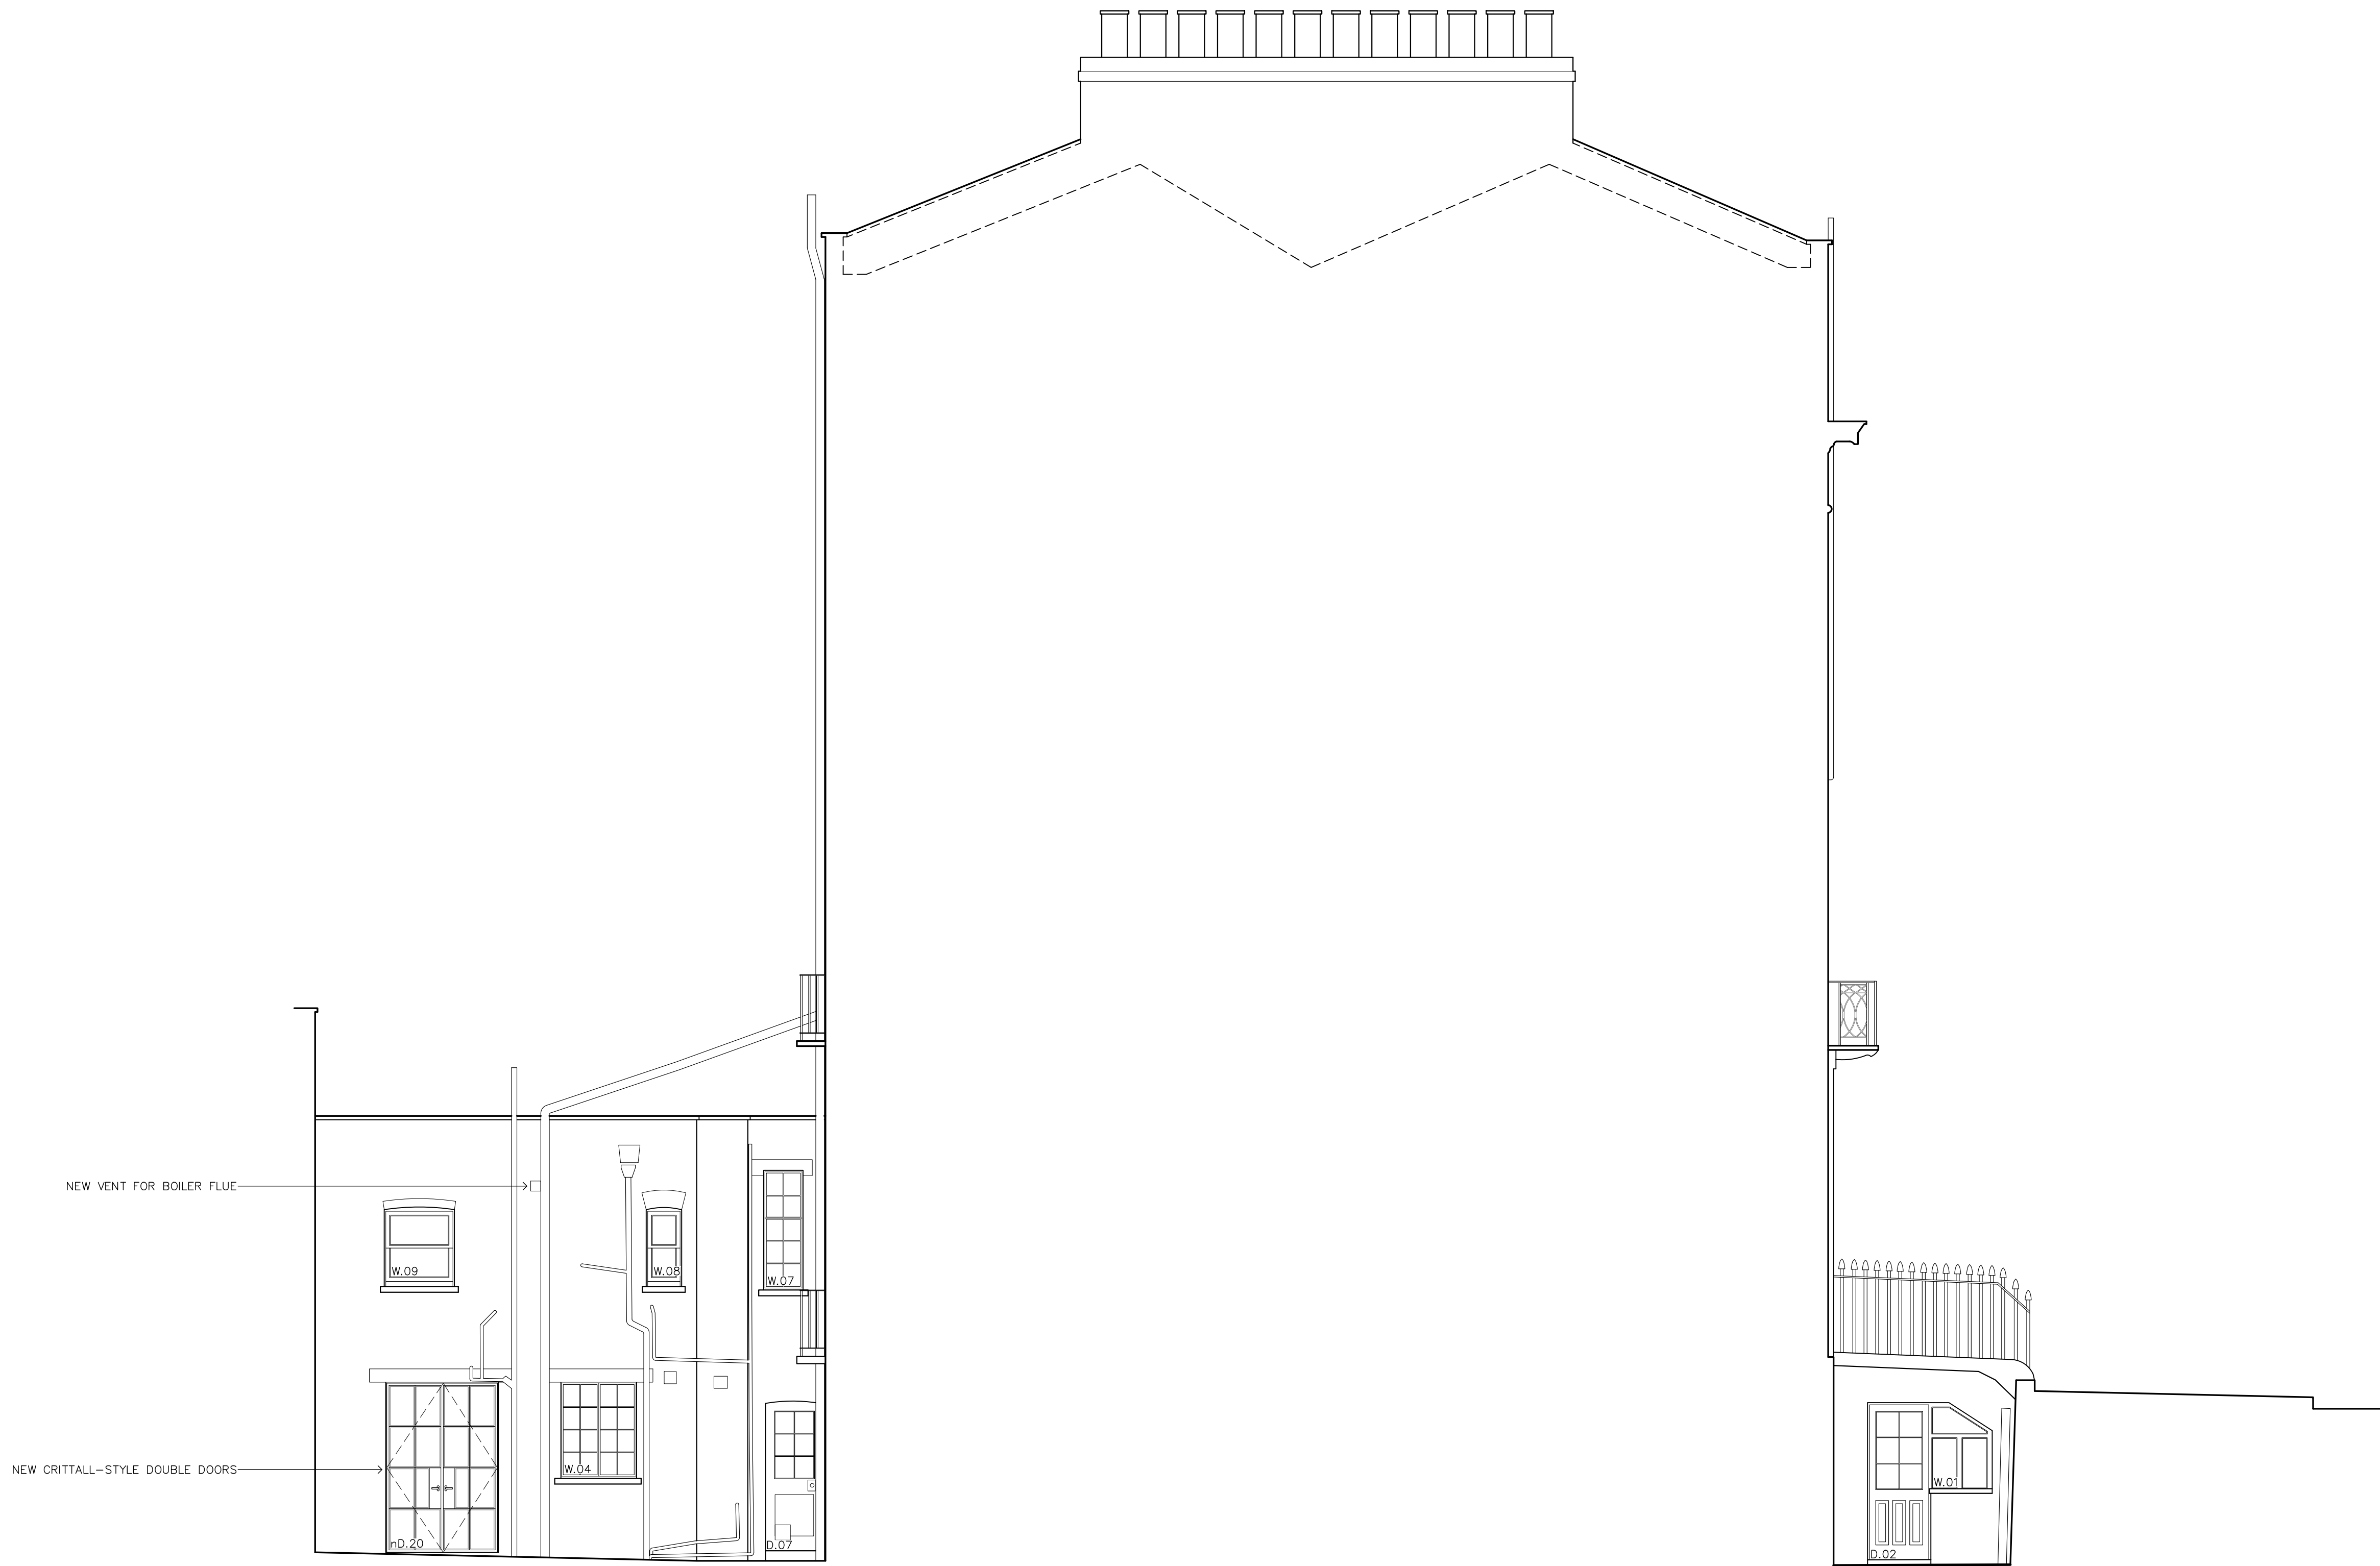

005 PROPOSED NORTH ELEVATION (SIDE)

0 1 3 5m