


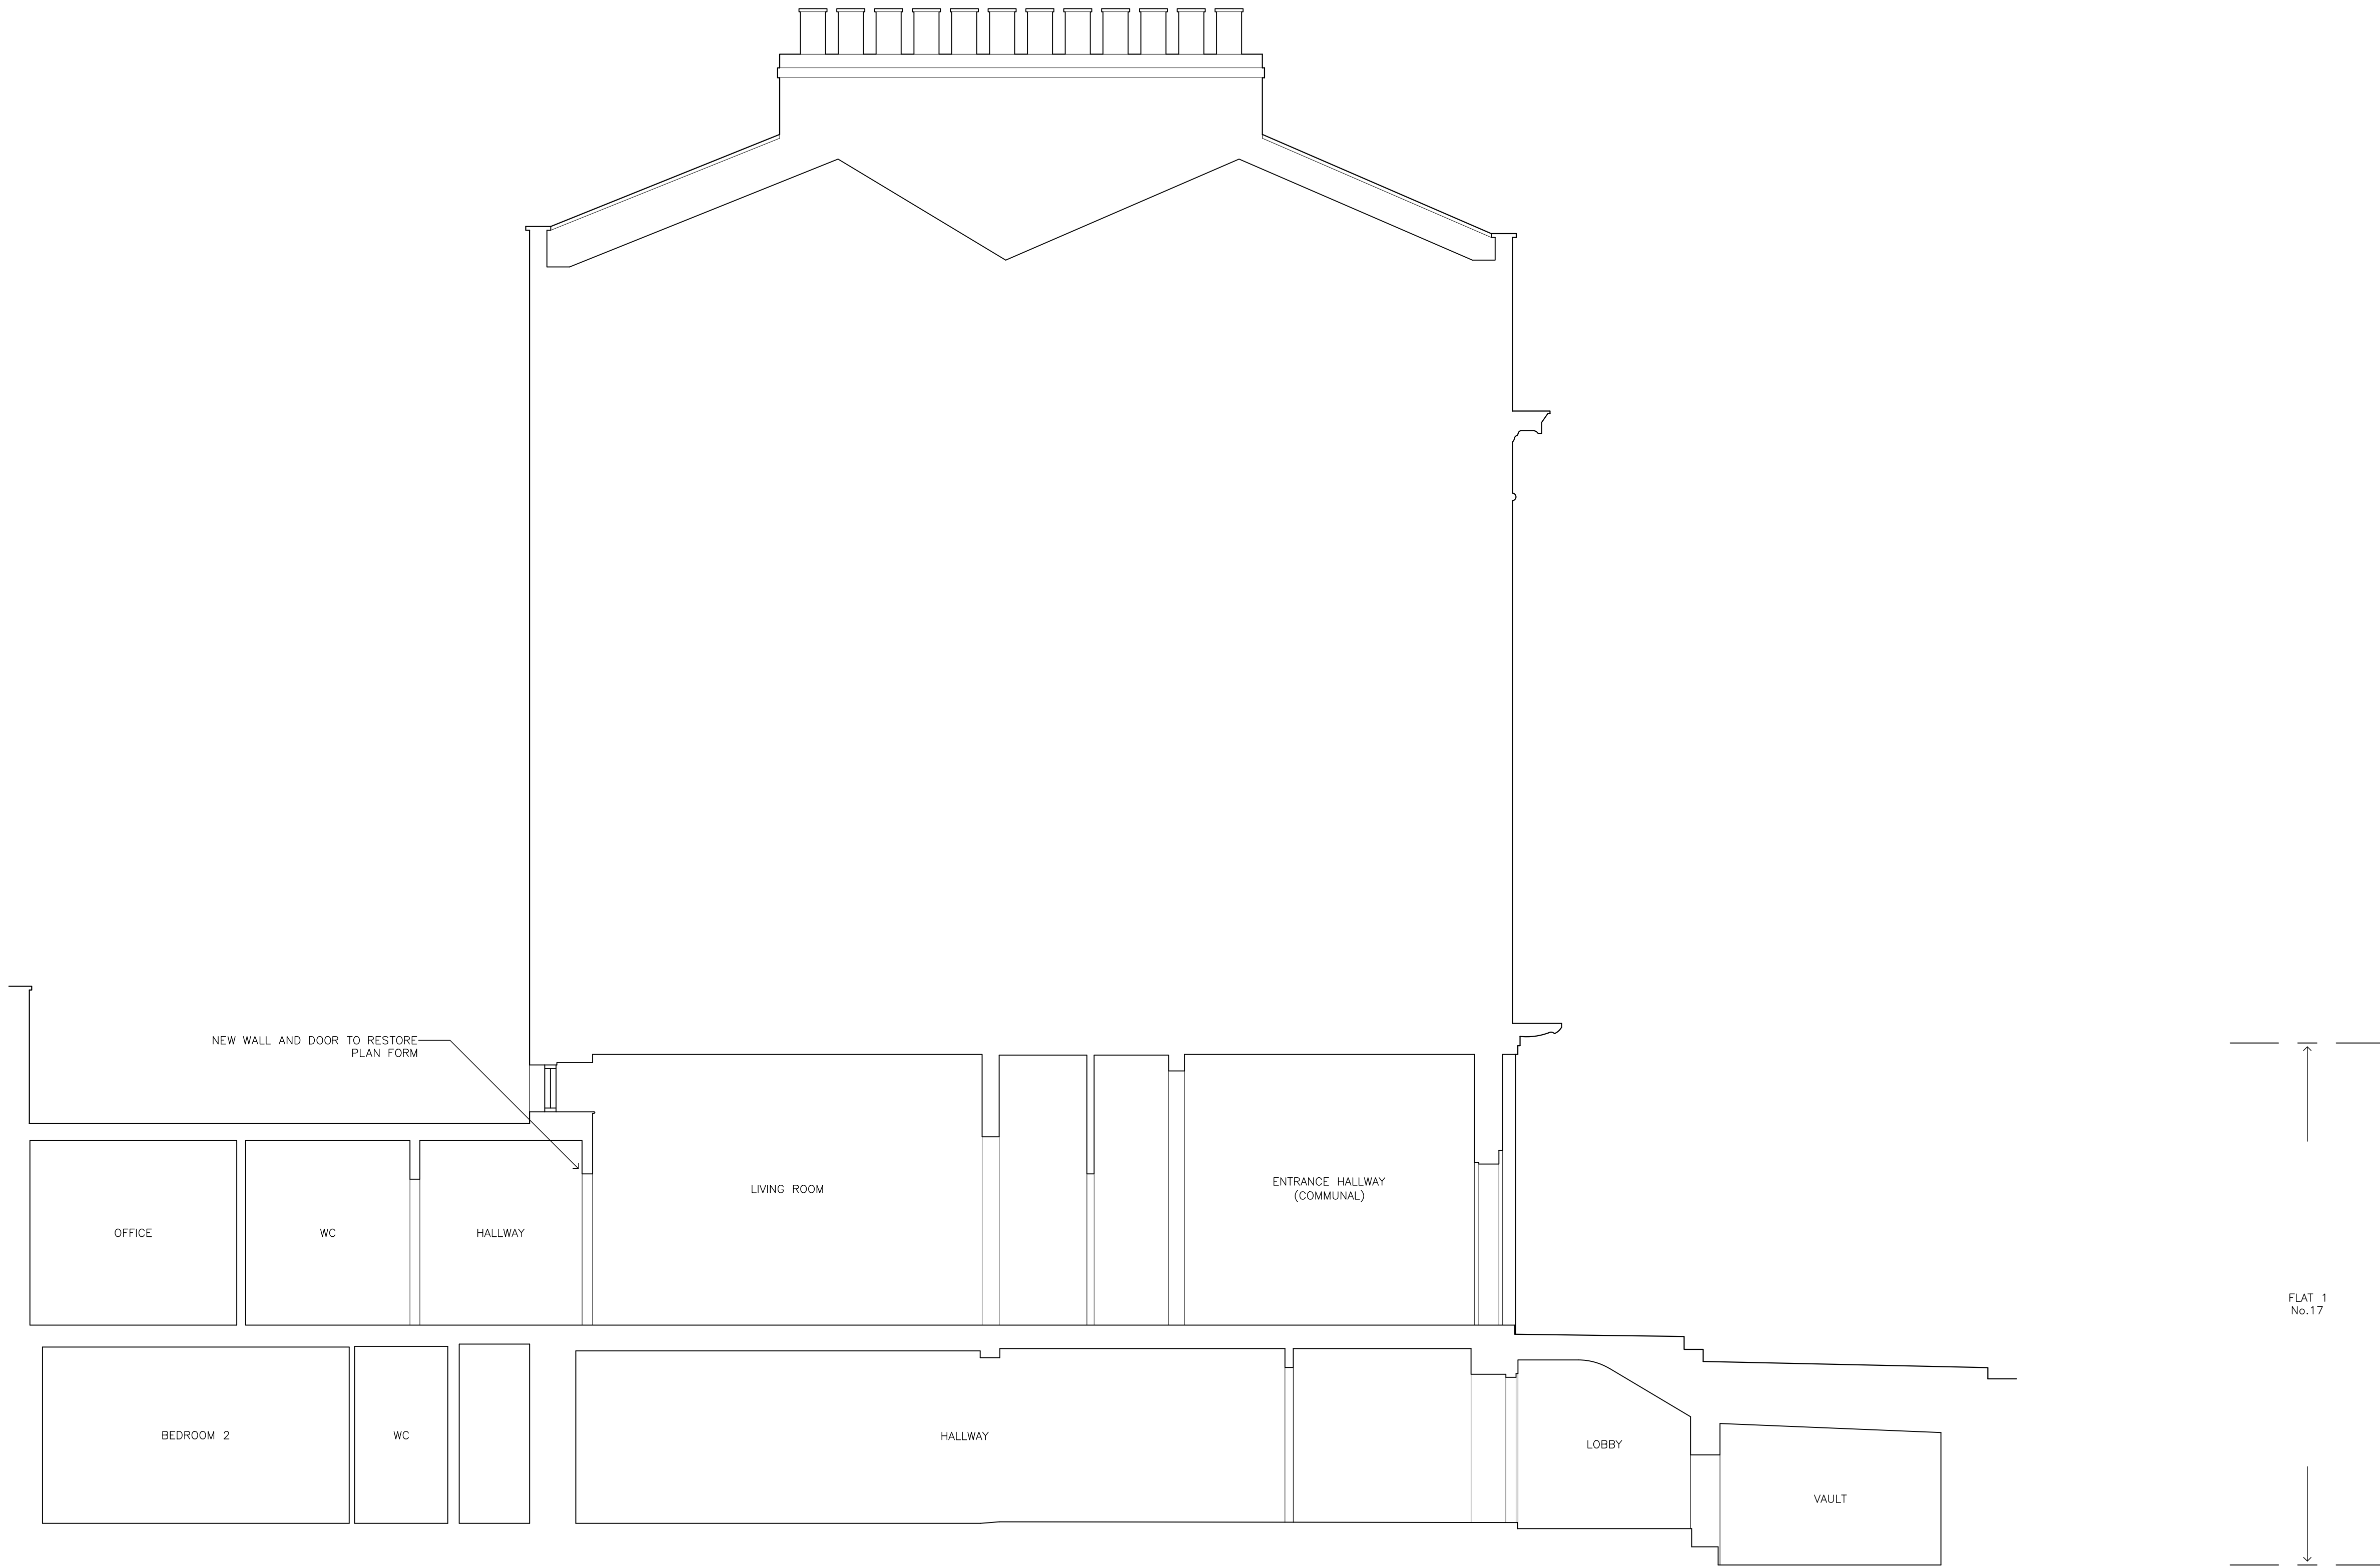

006 1 PROPOSED SECTION A - A

