


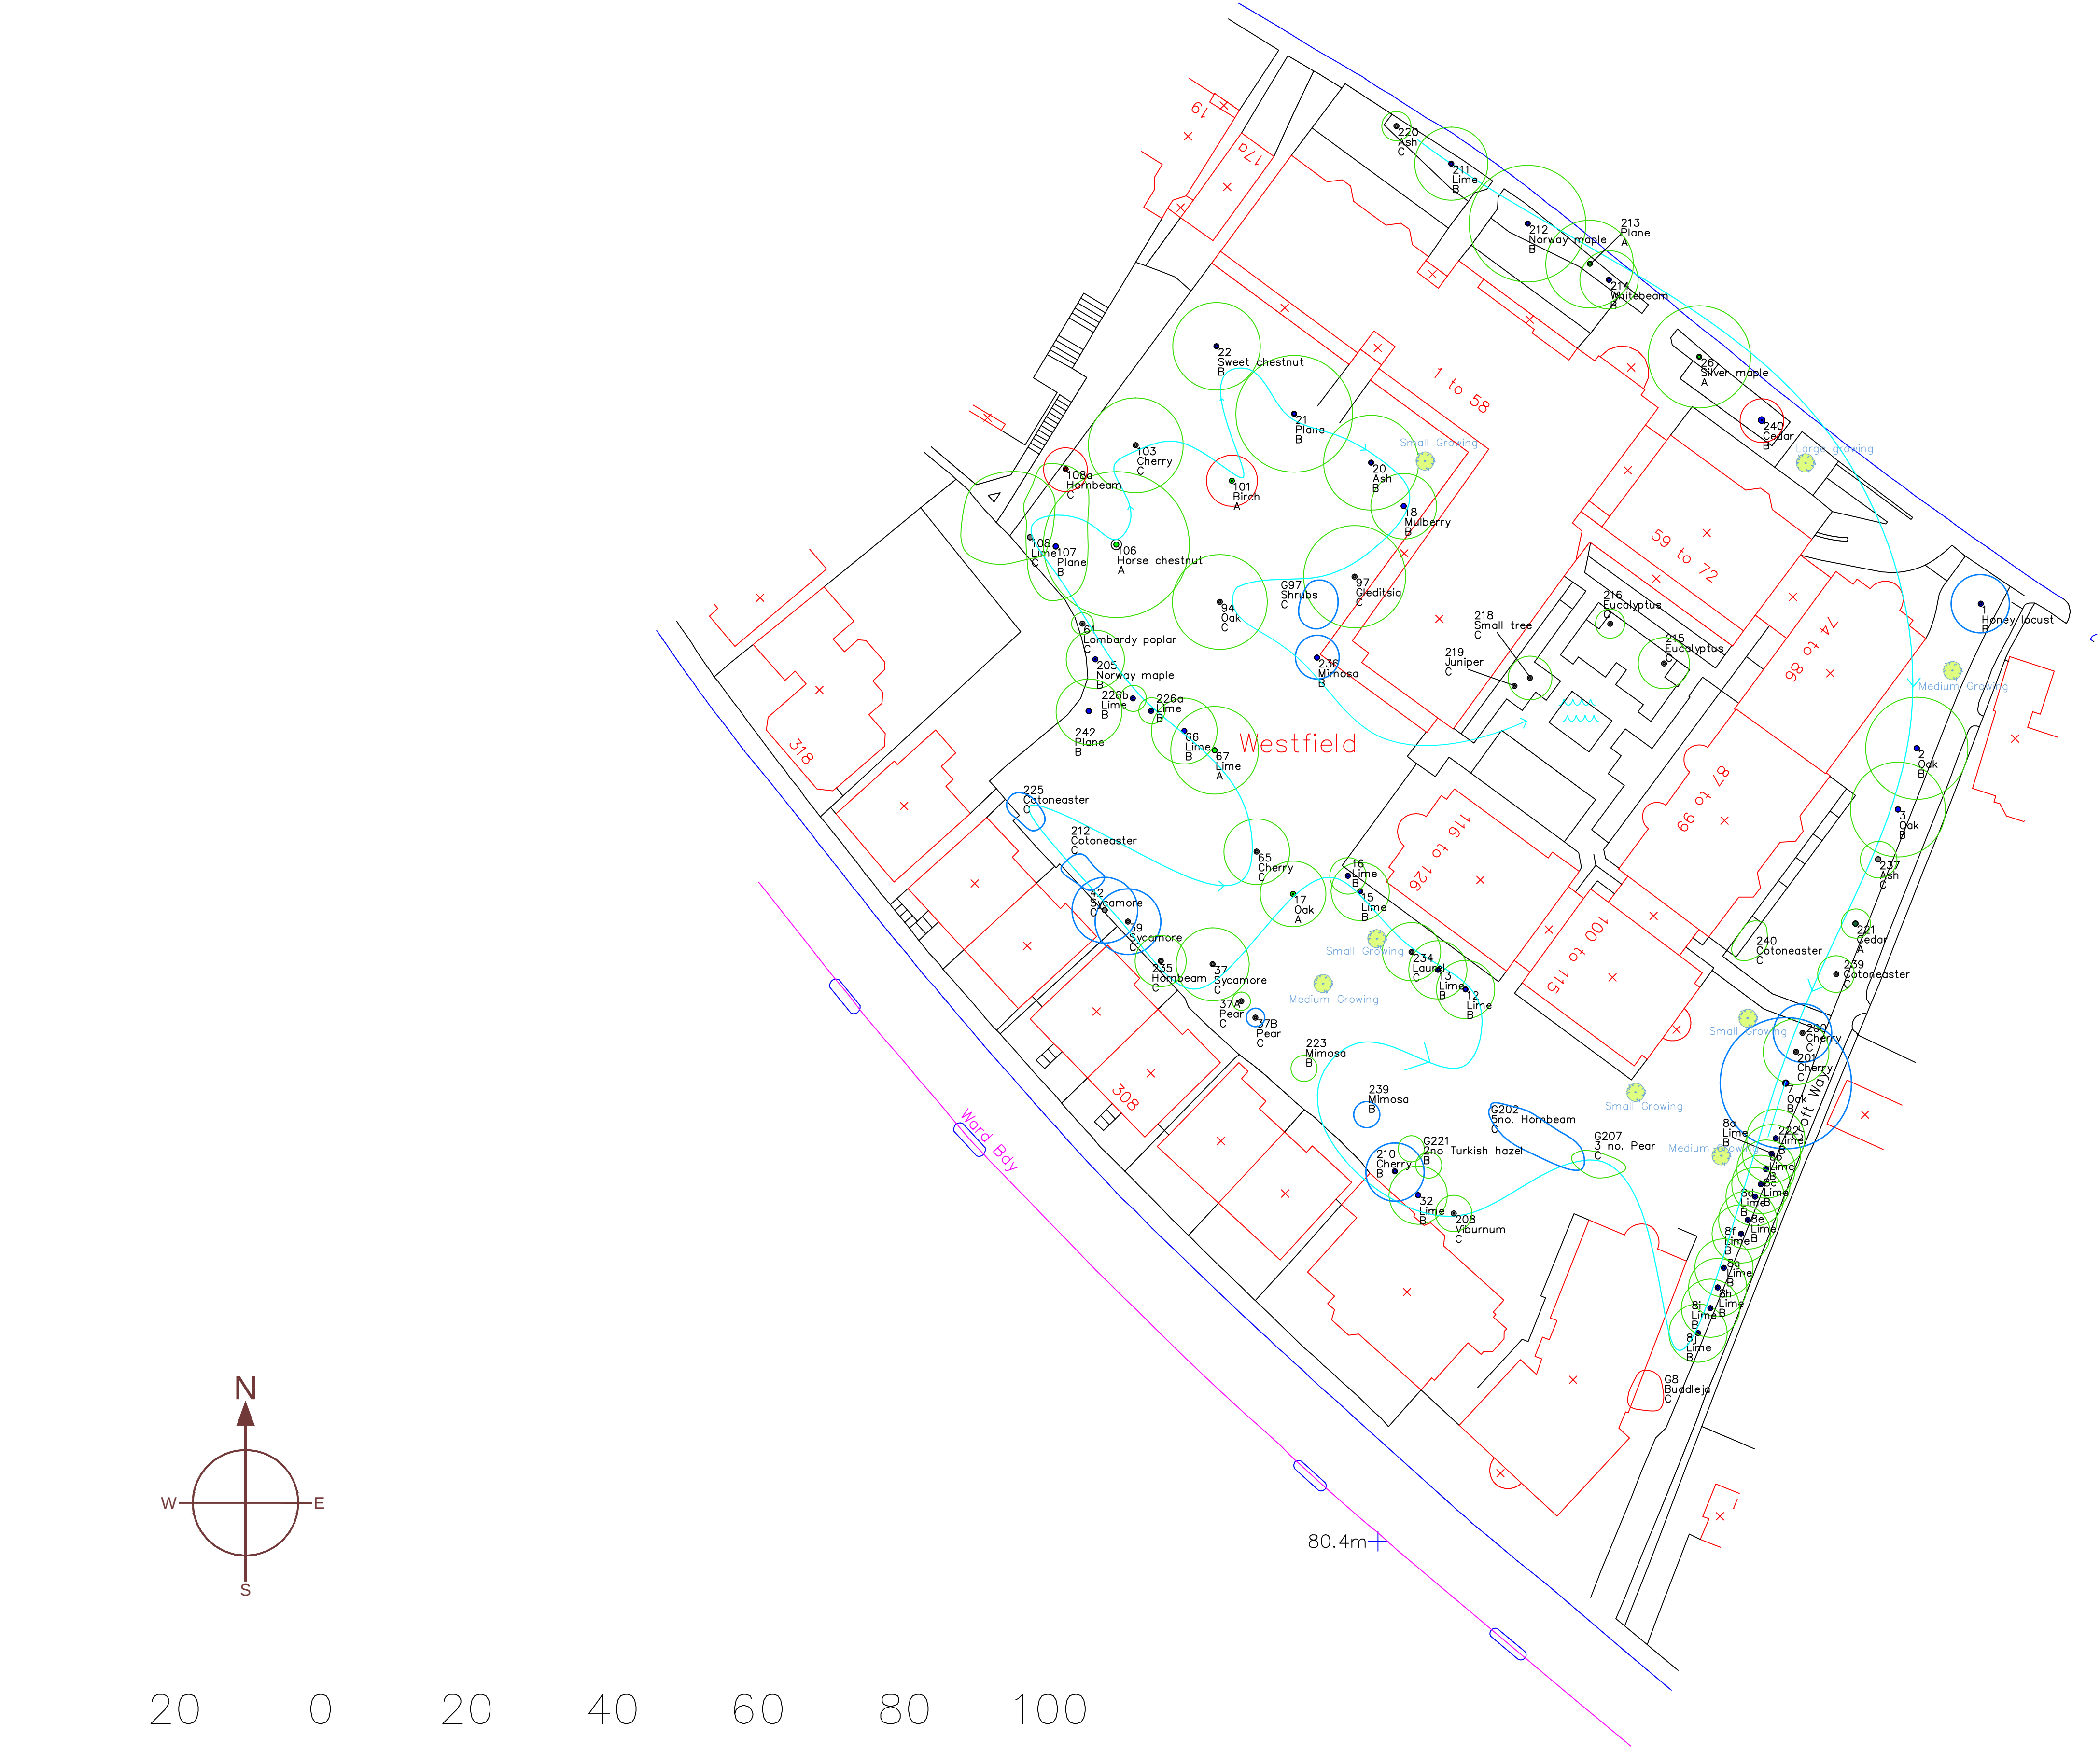

Key

- Category U
- Category A
- Category B
- Category C
- Crown spread: retained trees
- Trees For Removal
- Trees for Tree Surgery
- Tree survey route

SJ Stephens Associates
Savernake Barn, Stokke Common
Great Bedwyn
Marlborough
Wiltshire SN8 3LL
01672 871862
www.sjstephens.co.uk

JOB TITLE
WESTFIELD

DRAWING TITLE
TREE SURVEY PLAN

DRAWING NUMBER	REV
385-01	0

REVISIONS		
SCALE	DATE	DRAWN BY
1:500atA1	JUL 22	sjss