



Note: Do not scale from this drawing.
All levels, angles and dimensions to be checked on site prior to commencement of works.

Revisions:

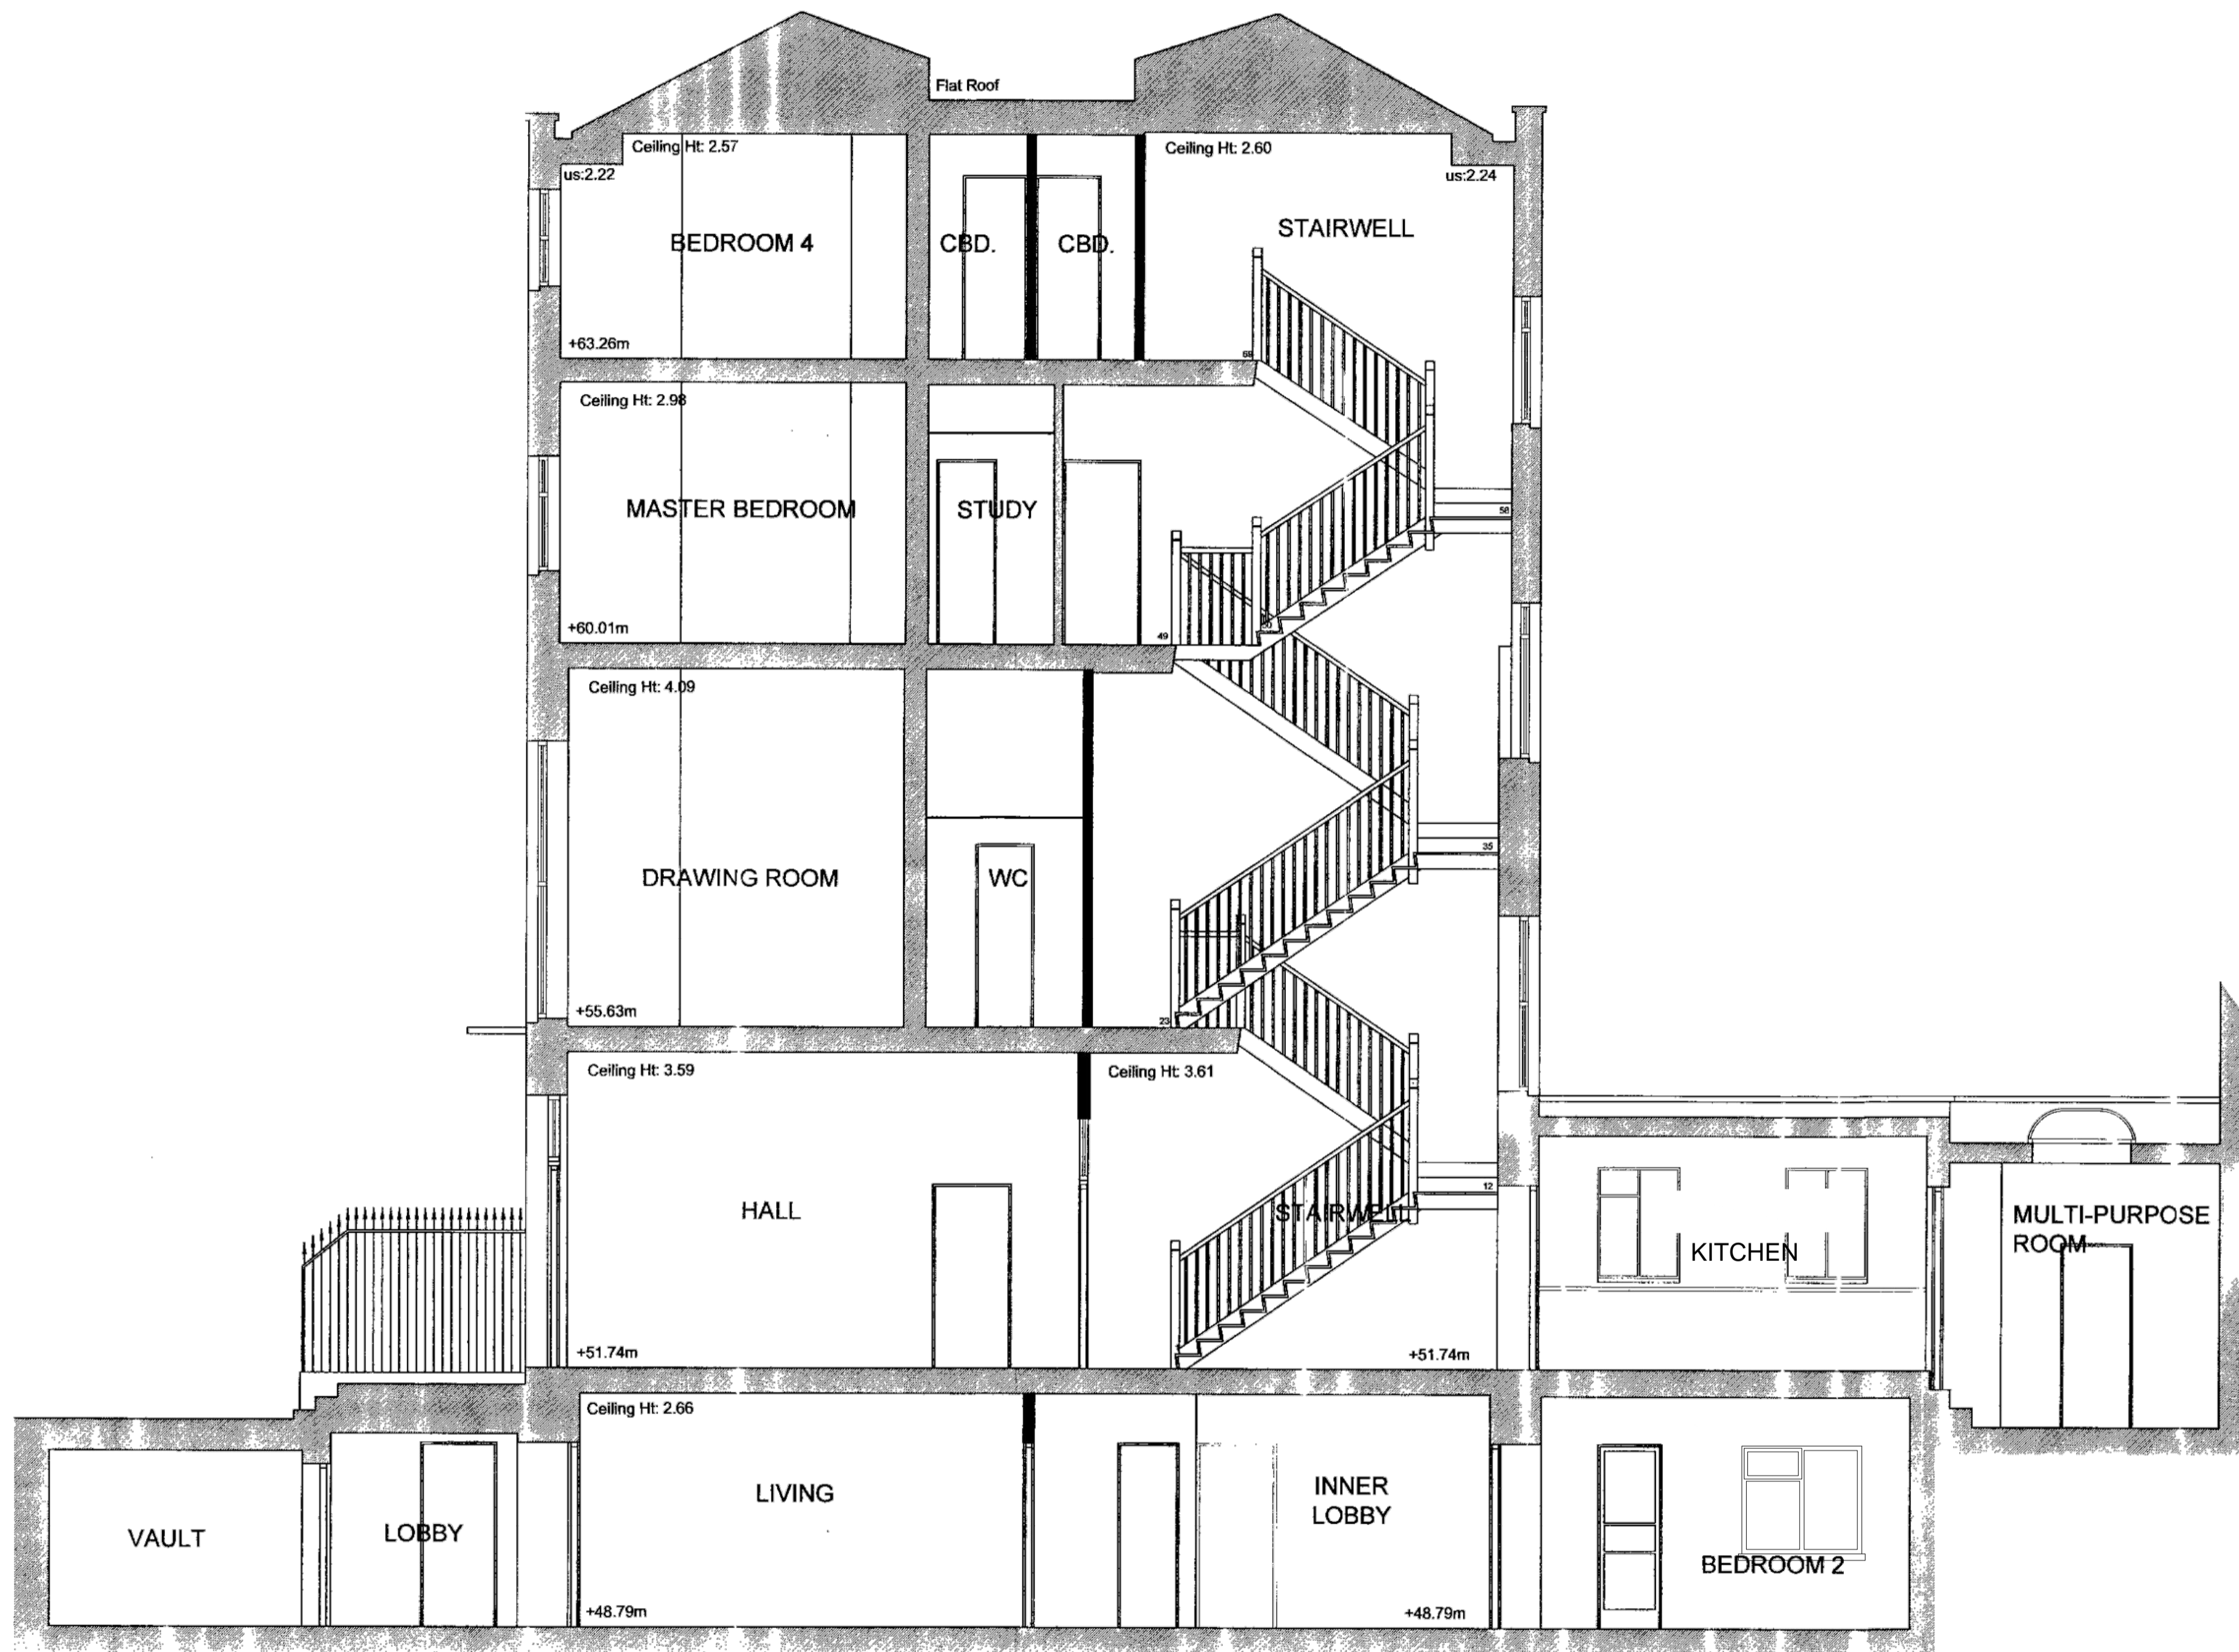

EXISTING SECTION AA @ 1:50

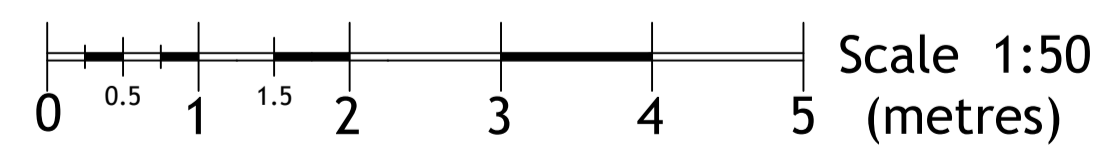

Kingfisher House
21-23 Elmfield Road
Bromley BR1 1LT
Tel: 020 7796 3050

GOODENOUGH COLLEGE
15 MECKLENBURGH SQUARE
LONDON WC1N 2AJ

EXISTING SECTION

Scale: 1:50 @ A1 Date: AUG. 22

Drawn by: MR DWG: 002