



Note: Do not scale from this drawing.  
All levels, angles and dimensions to be checked on site prior to commencement of works.

Revisions:

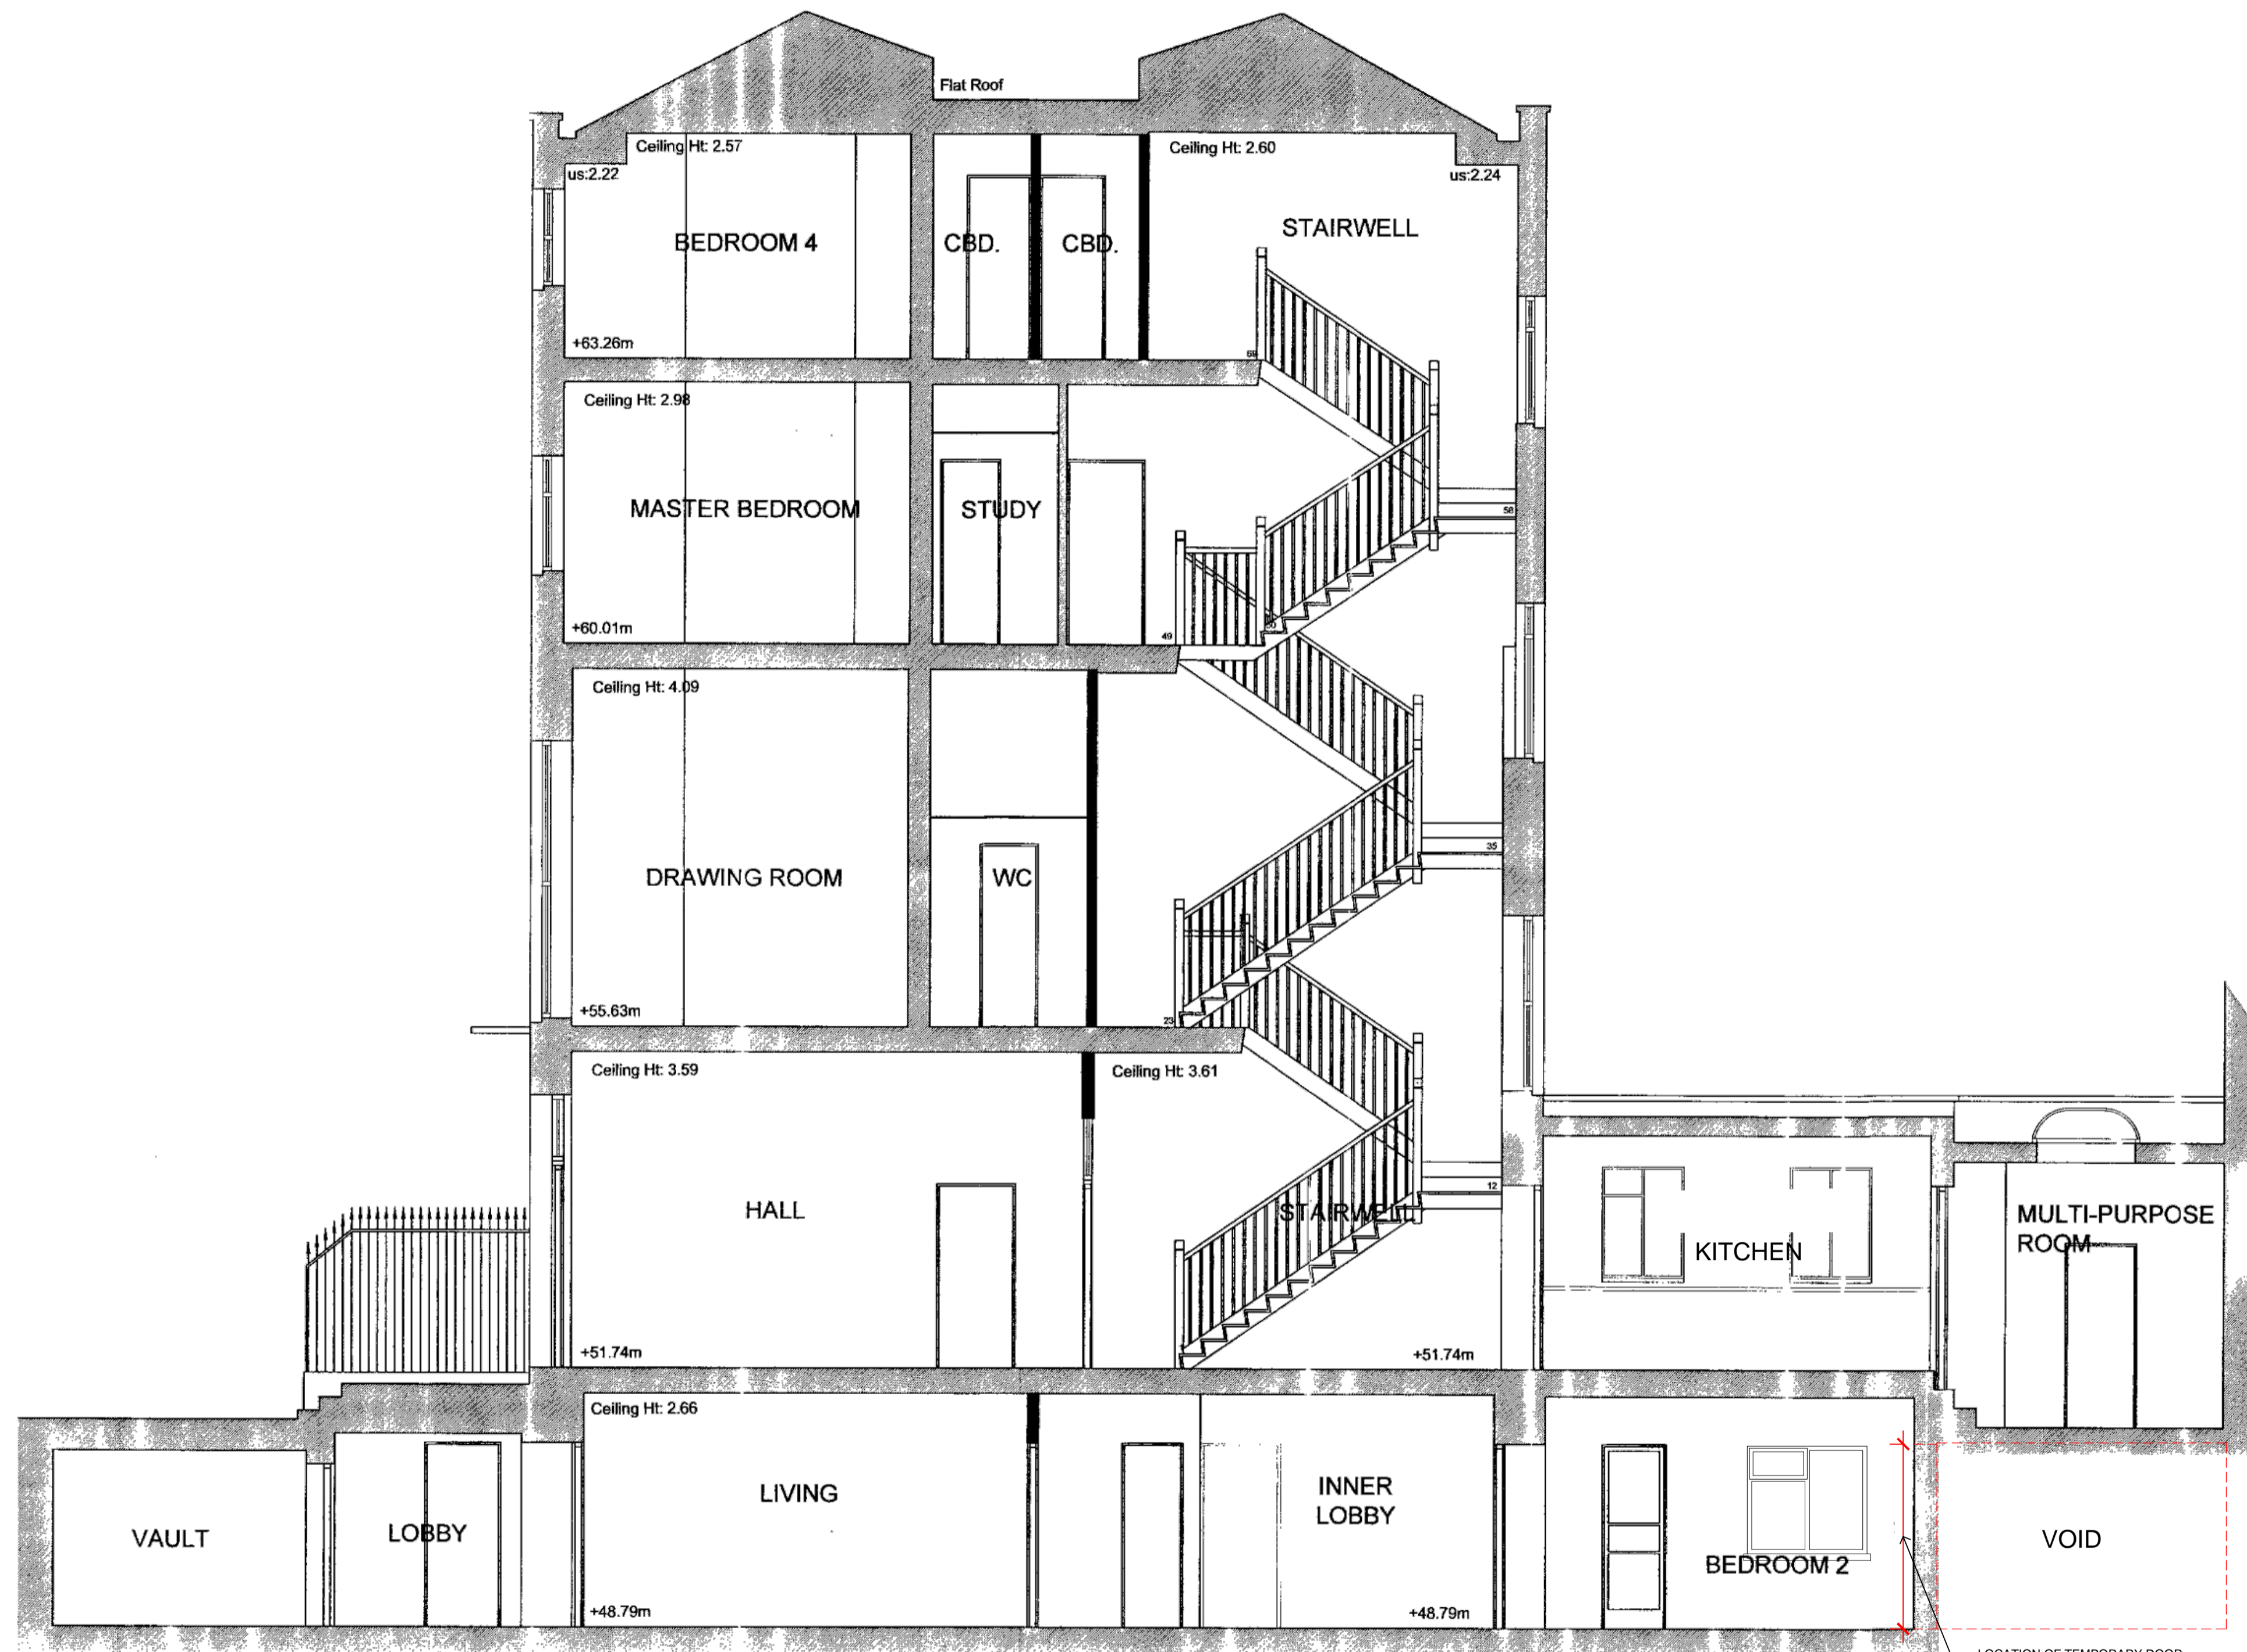

PROPOSED SECTION AA @1:50

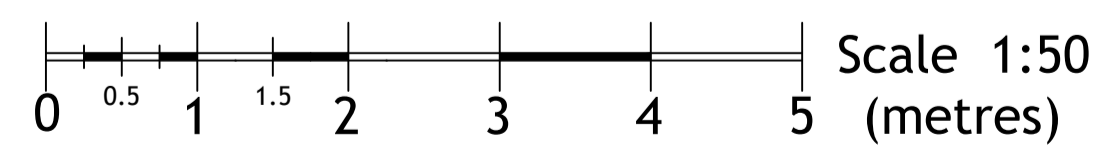

LOCATION OF TEMPORARY DOOR  
WITHIN COURTYARD TO INSPECT VOID.  
ALLOW FOR LINTEL OVER AS  
INSTRUCTED BY STRUCTURAL  
ENGINEER.



*Kingfisher House*  
21-23 Elmfield Road  
Bromley BR1 1LT

Tel: 020 7796 3050

**GOODENOUGH COLLEGE**  
15 MECKLENBURGH SQUARE  
LONDON WC1N 2AJ

**PROPOSED SECTION**

Scale: 1:50 @ A1

Date: AUG. 22

Drawn by: MR

DWG: 004