


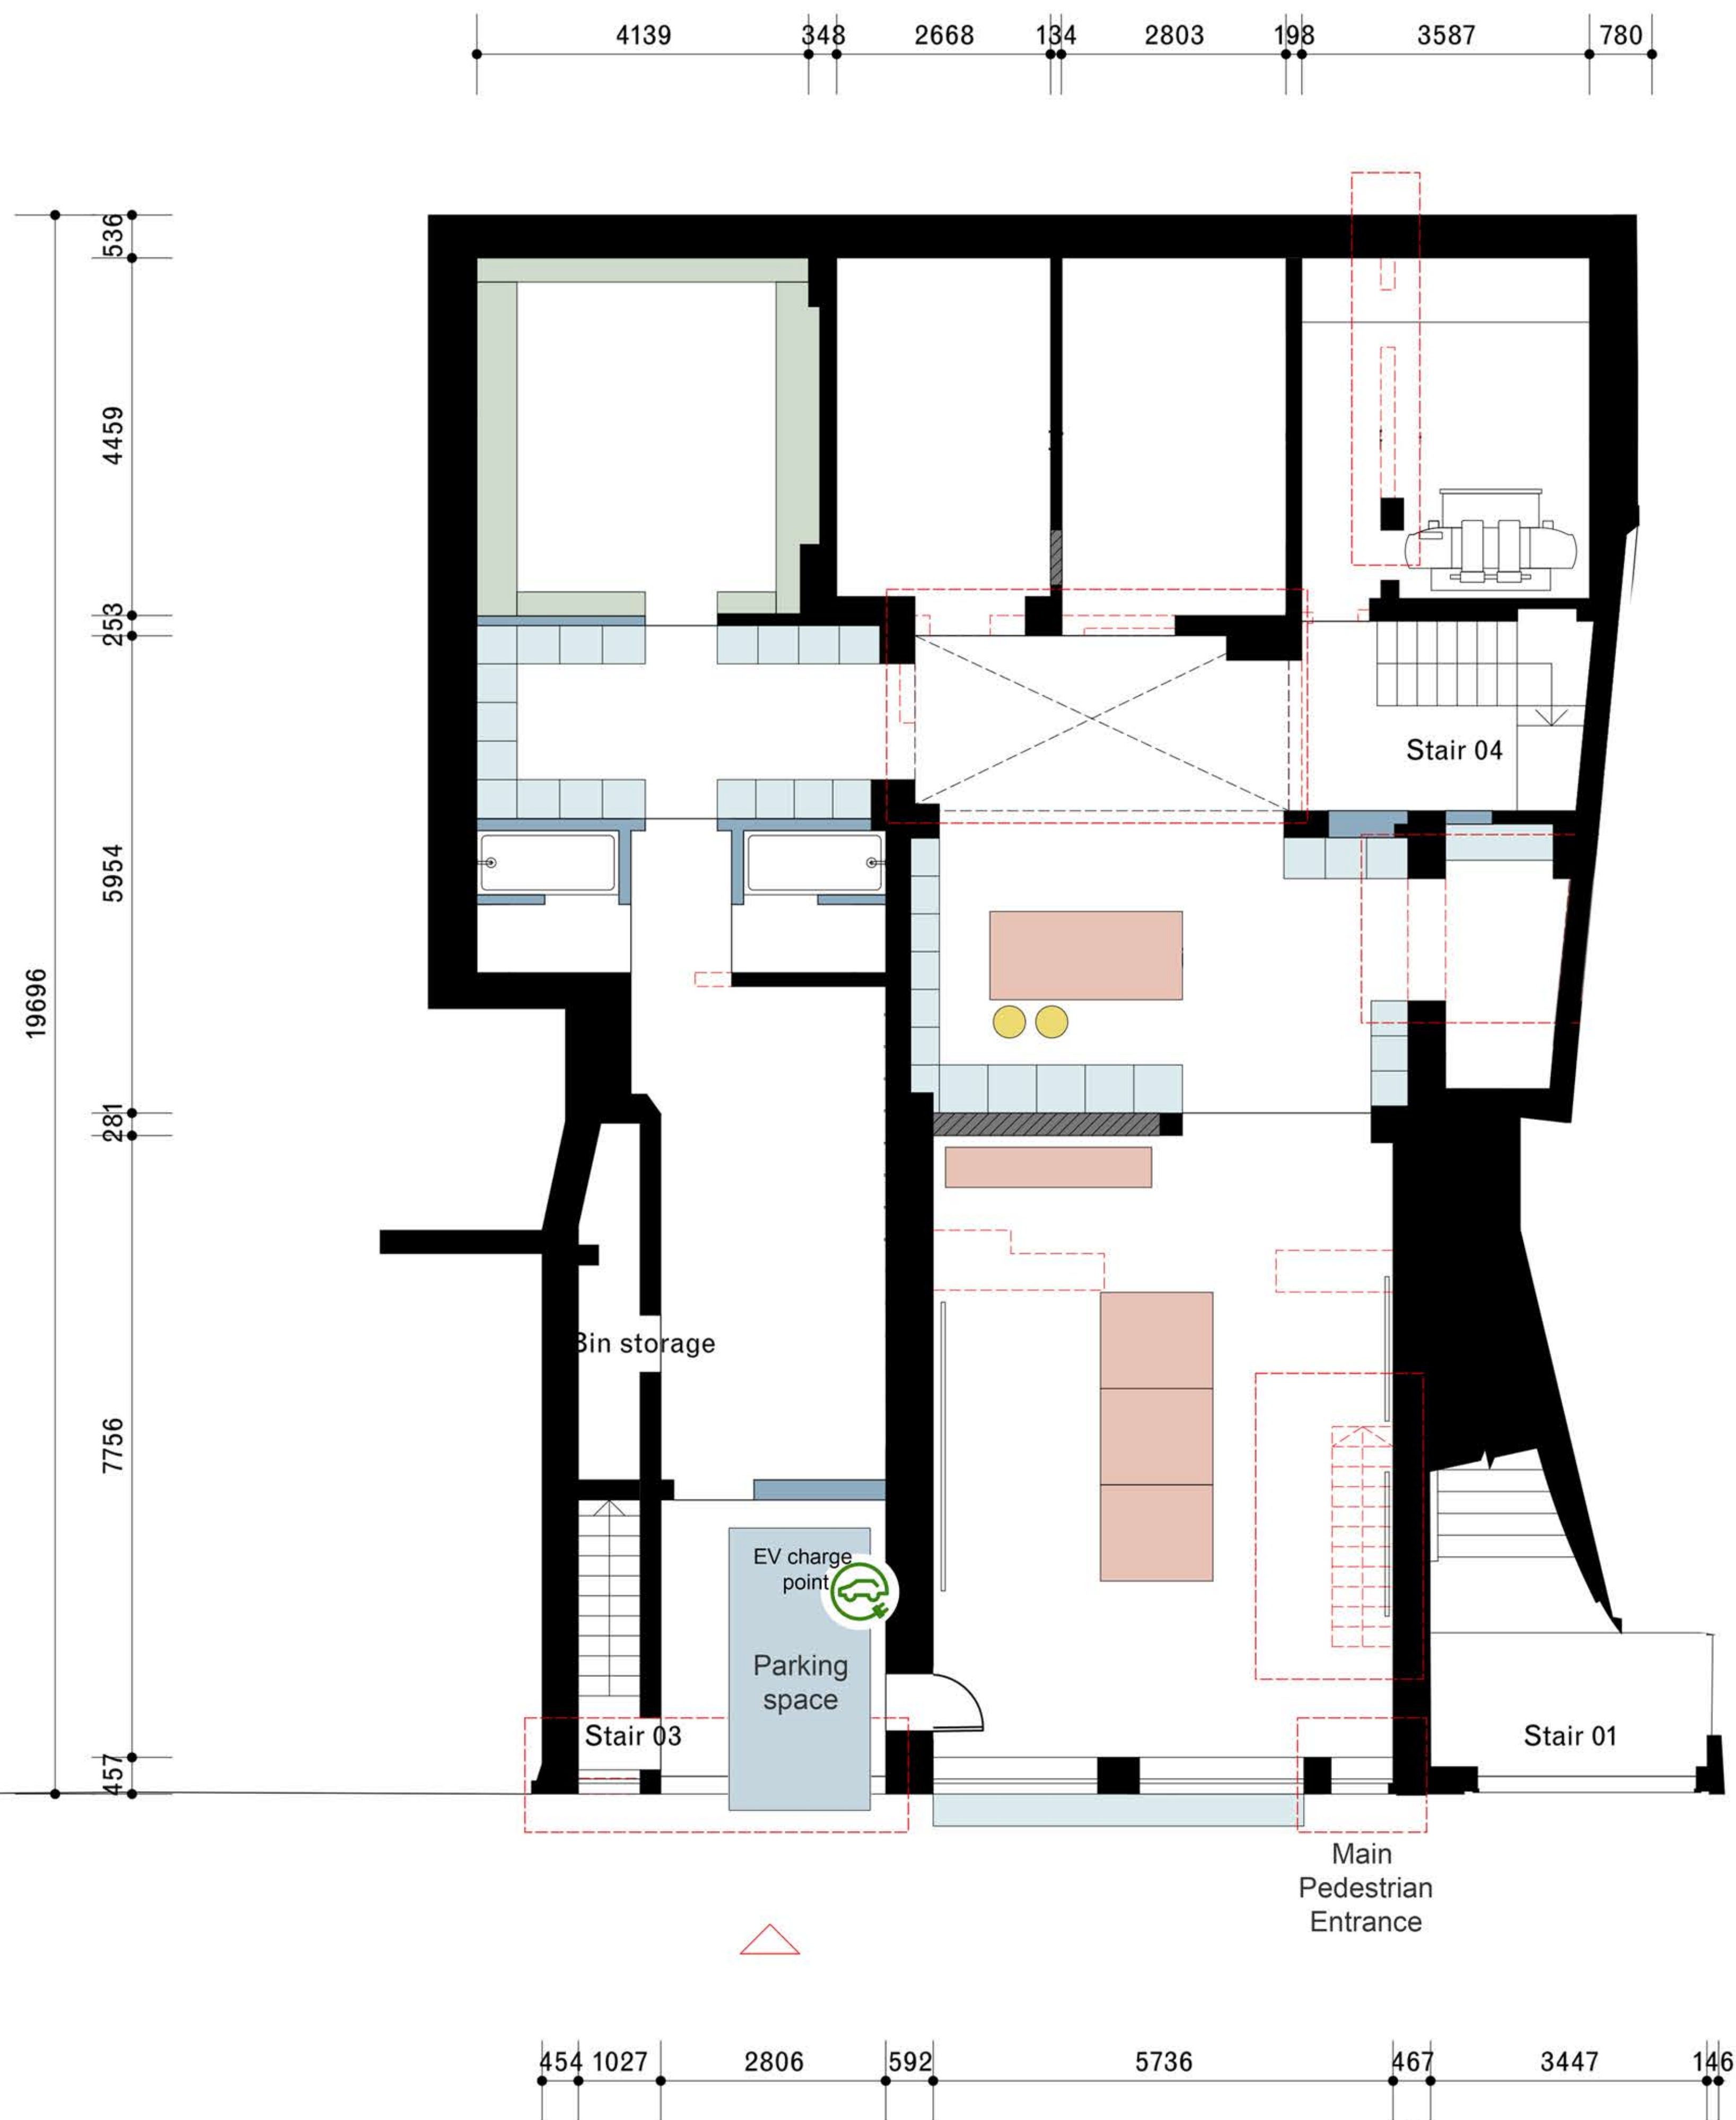

North

Scale

Client	G Thompson Ltd
Location	21a Brownlow Mews London, WC1N 2LA
Project	Change of use of offices
Drawing	Existing Ground Floor plan 004 1.8.22
Scale	1:100