

GEP GROUND FLOOR EXISTING PLAN
Scale: 1:50

DWG 008 -EXISTING PLANS FOR PLANNING APPLICATION
to be read in conjunction with DWG 207 -existing elevations




Copyright Paul Haffey Design Ltd. This drawing or any part thereof must not be copied or used in whole or in part without the written consent of Paul Haffey Design Ltd.

Drawings to be read in conjunction with architects' and structural engineers' drawings. All mechanical & electrical installations indicated are subject to M&E subcontractor's approval. All works to be carried out to the satisfaction of local Building Control inspector, in accordance with current building regulations, Codes of Practice, EU standards and Best Practice standards. Paul Haffey Design Ltd take no responsibility for dimensions obtained by scaling from this drawing. Check all dimensions on site before fabrication. This drawing is issued for design intent only and should not be used for construction unless stated. Discrepancies or omissions are to be brought to the attention of the design team.

Project: HAMPSTEAD
Client: Padraic Frawley
Drawing Title:
EXISTING PLANS FOR
PLANNING APPLICATION
Date: 29.04.2022
Drawing Number: **008**
Revision: A
Scale: 1: 50 @ A1,
1:100 @ A3

First Floor
8 Market Place
Lisburn
Co. Antrim
BT28 1AN
Tel: (0044)028 92 60 36 92
paul@paulhaffeydesign.co.uk

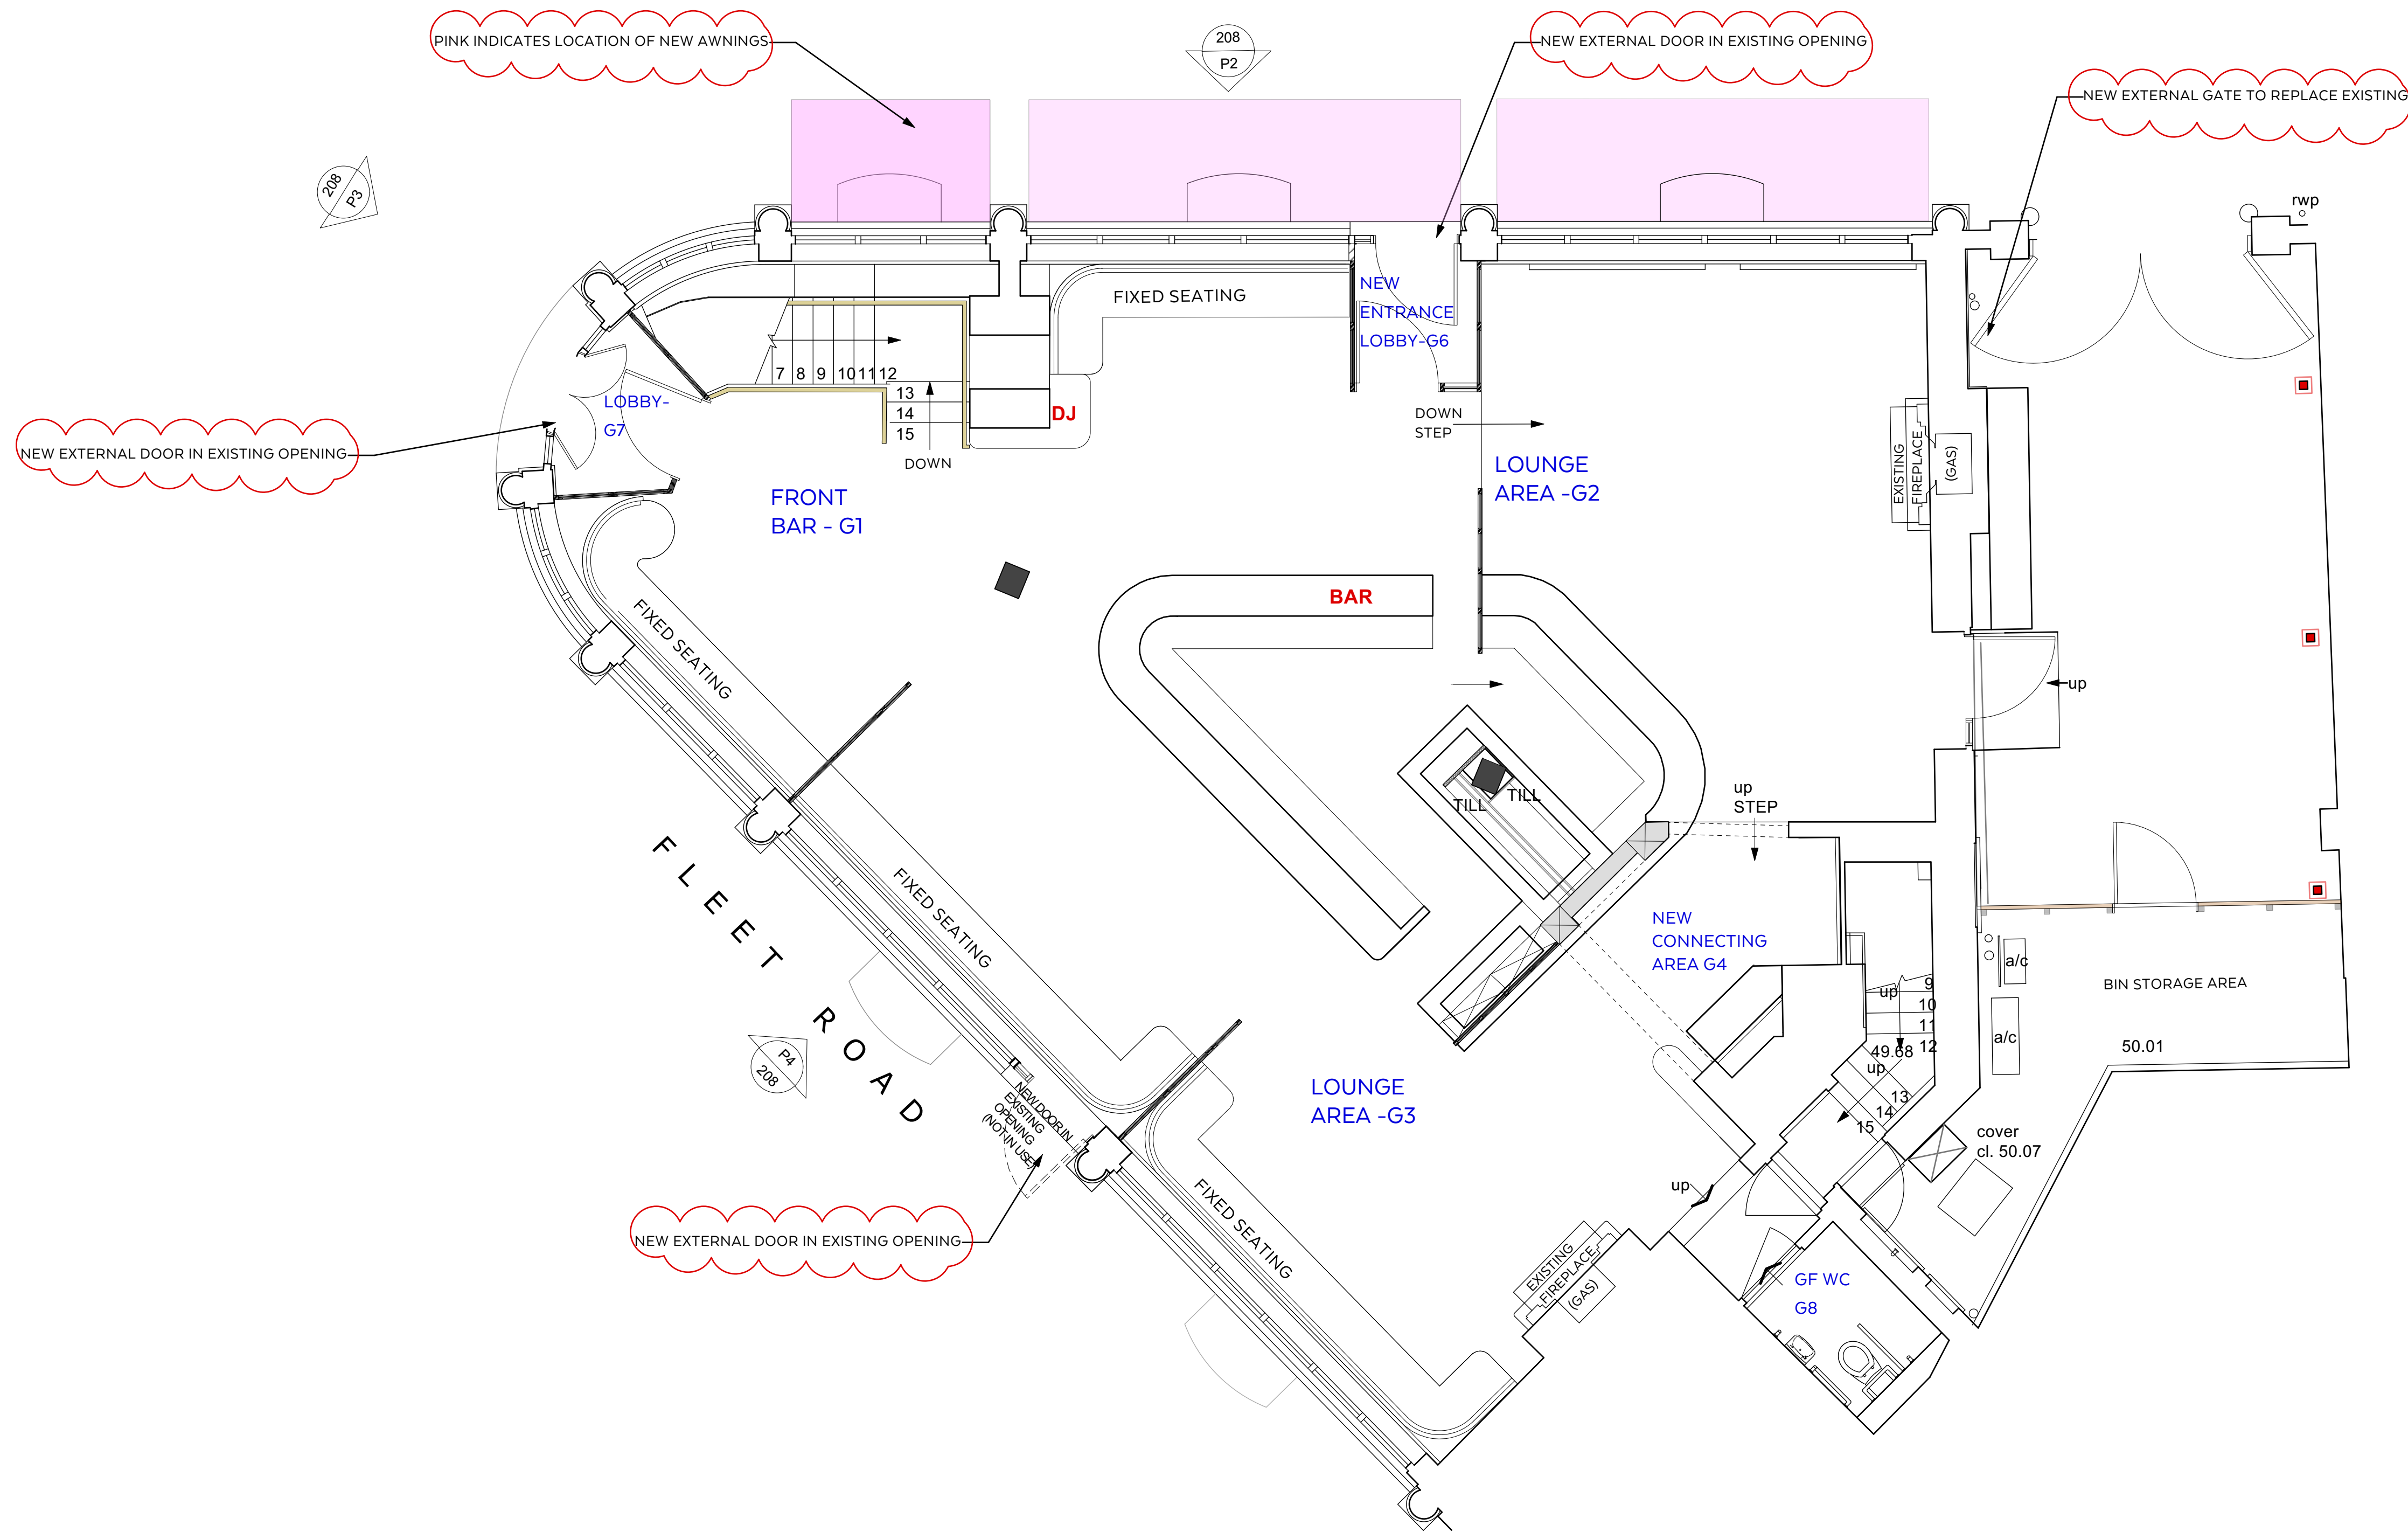

GPP GROUND FLOOR PROPOSED PLAN
Scale: 1:50

DWG 009 -PROPOSED PLANS FOR PLANNING APPLICATION
to be read in conjunction with DWG 208 -proposed elevations

NOTE:
INTERNAL ARRANGEMENTS ARE NOT SUBJECT
TO PLANNING APPROVAL



Copyright Paul Haffey Design Ltd. This drawing or any part thereof must not be copied or used in whole or in part without the written consent of Paul Haffey Design Ltd.

Drawings to be read in conjunction with architects' and structural engineers' drawings. All mechanical & electrical installations indicated are subject to M&E subcontractor's approval. All works to be carried out to the satisfaction of local Building Control inspector, in accordance with current building regulations, Codes of Practice, EU standards and Best Practice standards. Paul Haffey Design Ltd take no responsibility for dimensions obtained by scaling from this drawing. Check all dimensions on site before fabrication. This drawing is issued for design intent only and should not be used for construction unless stated. Discrepancies or omissions are to be brought to the attention of the design team.

Project: HAMPSTEAD
Client: Padraic Frawley
Drawing Title:
PROPOSED PLANS FOR
PLANNING APPLICATION
Date: 29.04.2022
Drawing Number: **009**
Revision: B
Scale: 1:50 @ A1,
1:100 @ A3

First Floor
8 Market Place
Lisburn
Co. Antrim
BT28 1AN
Tel: (0044)028 92 60 36 92
paul@paulhaffeydesign.co.uk