


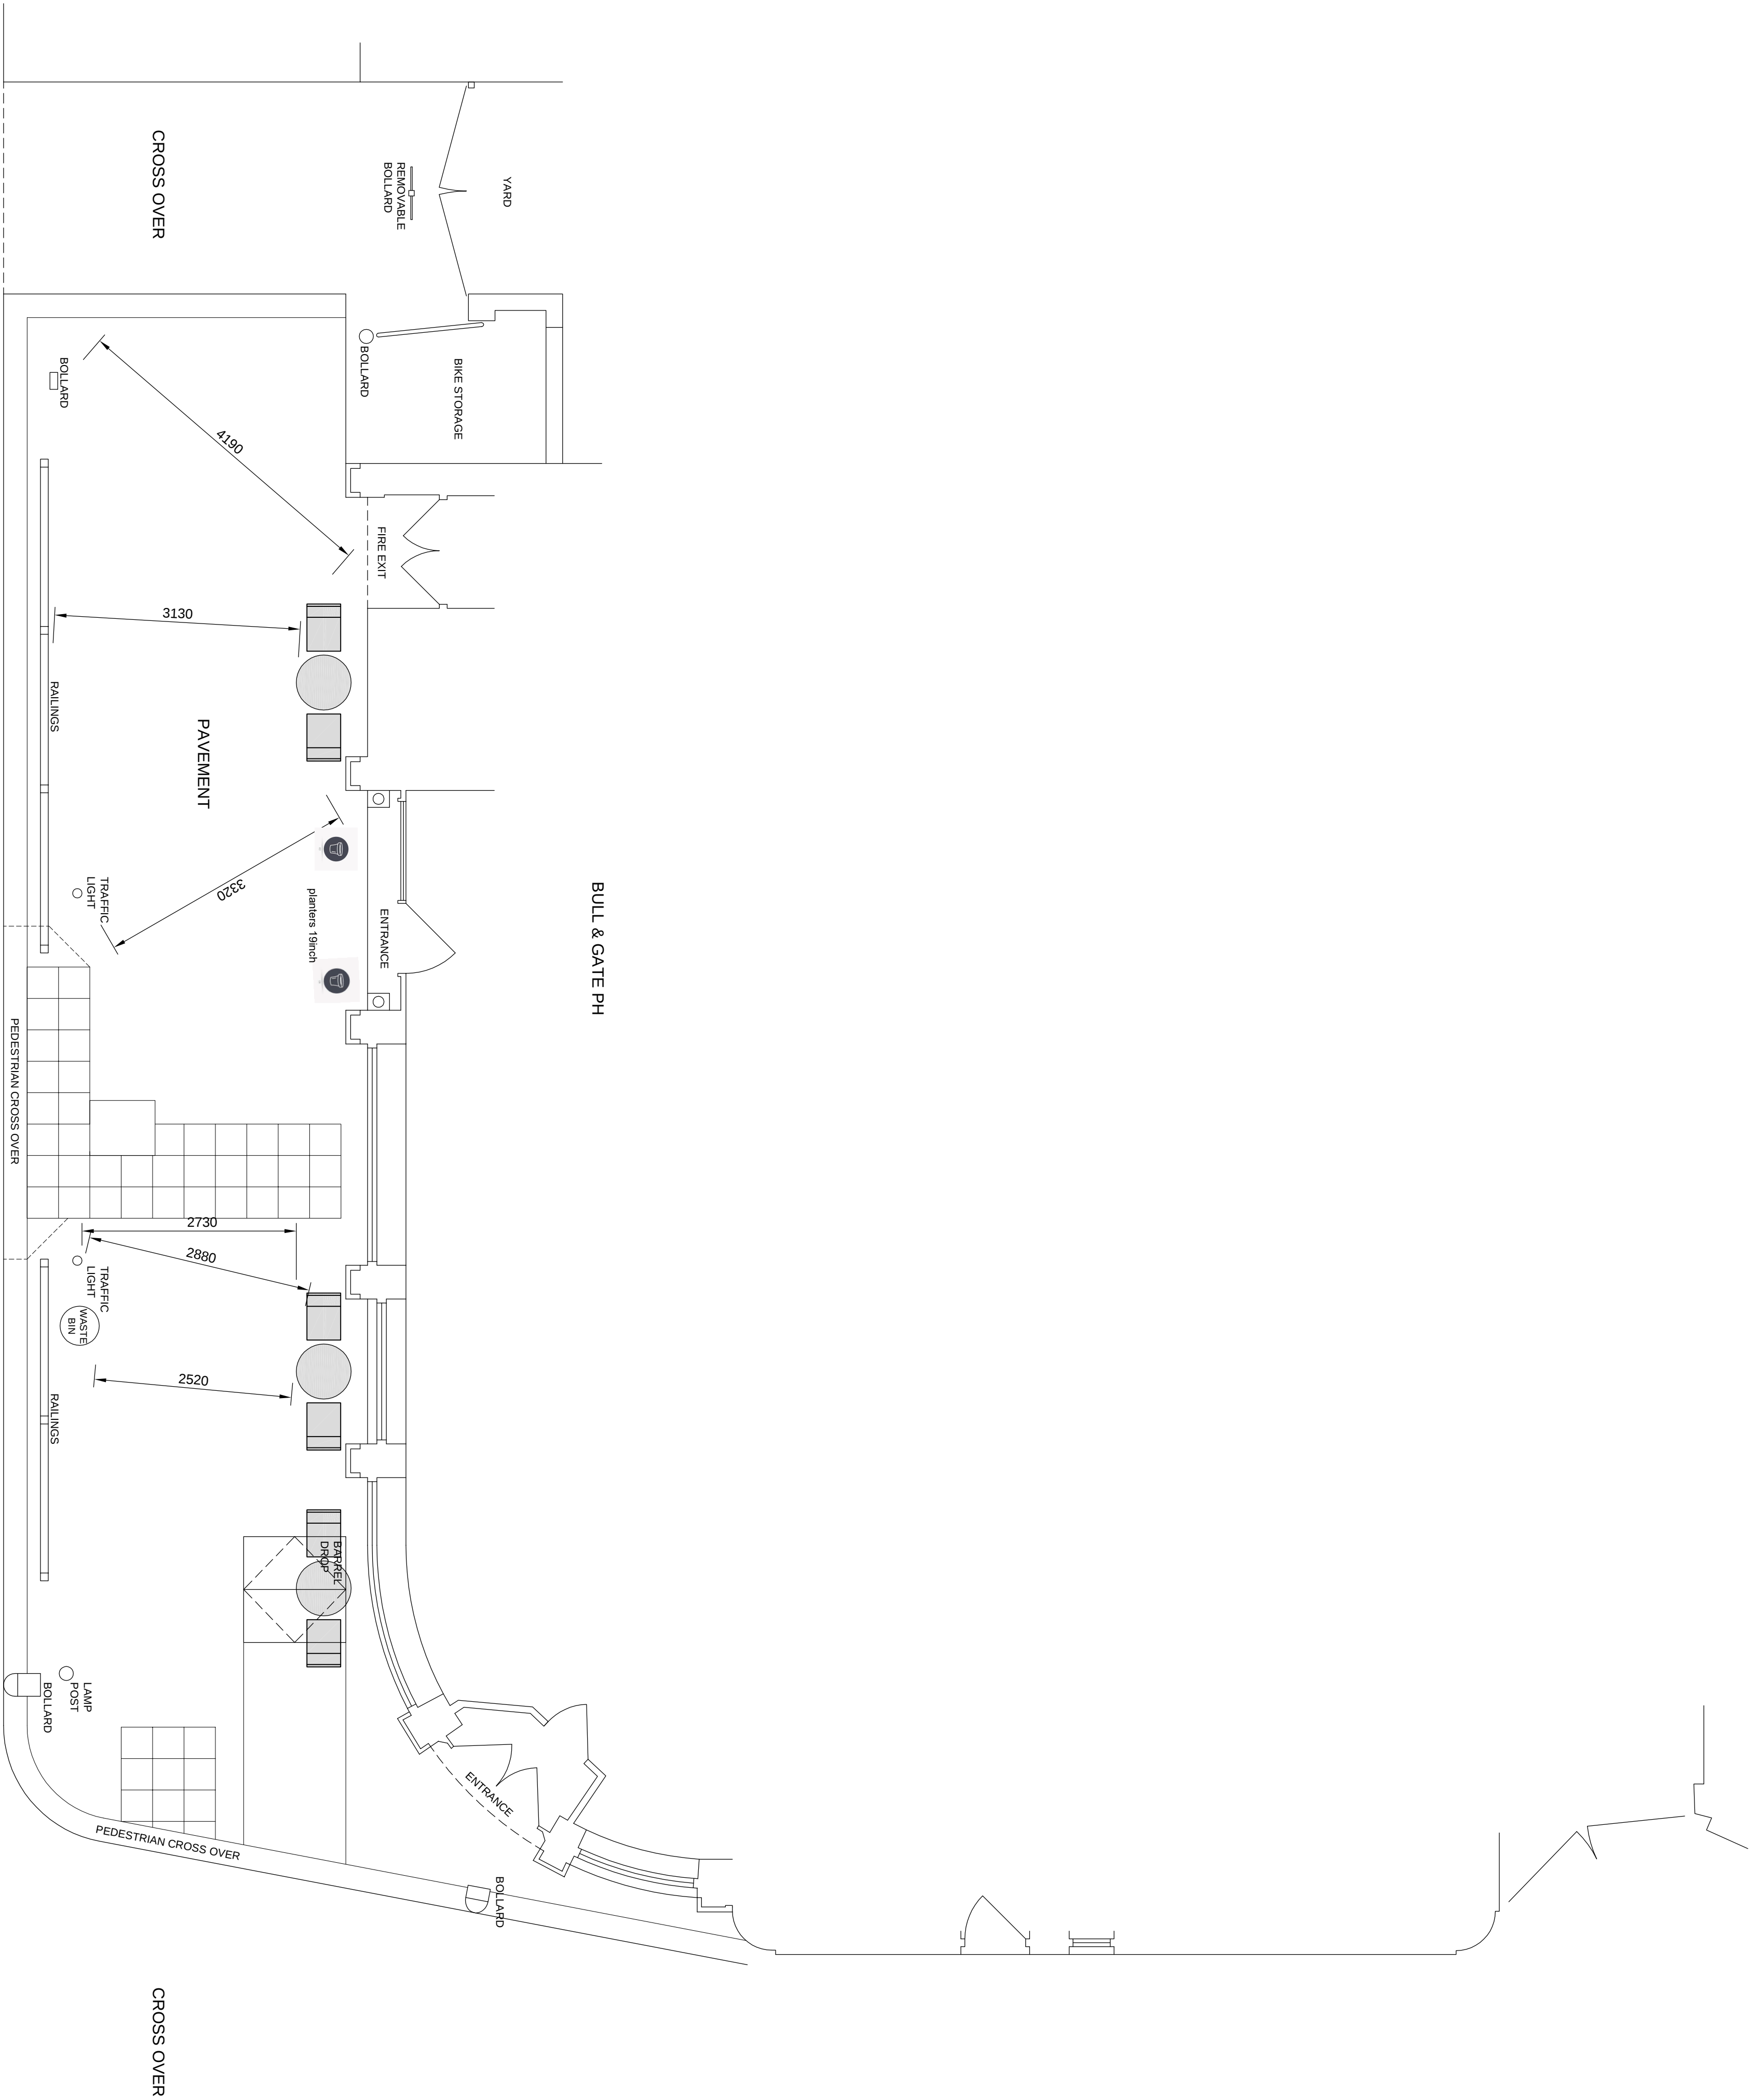

STREET PLAN

|   |                                                  |
|---|--------------------------------------------------|
| <b>MBA</b><br>MERRYN BROWN ASSOCIATES LTD.<br>Studio F180<br>Riverside Business Centre,<br>Holdeme Place,<br>London SW15 4UG<br>Tel: 020 8875 9115<br>Fax: 020 8875 9125<br>E-Mail: mba@mbaassociates.co.uk |                                                  |
| Client   |                                                  |
| Site Location   | Bull & Gate PH<br>389 Kentish Town Road, NW5 2TJ |
| Title   | Street Plan showing tables and chairs            |
| Scale   | 1:50 @ A1                                        |
| Date   | July 2016                                        |
| Drawing No.   | 1401 / 01 revA                                   |