


 Demolition

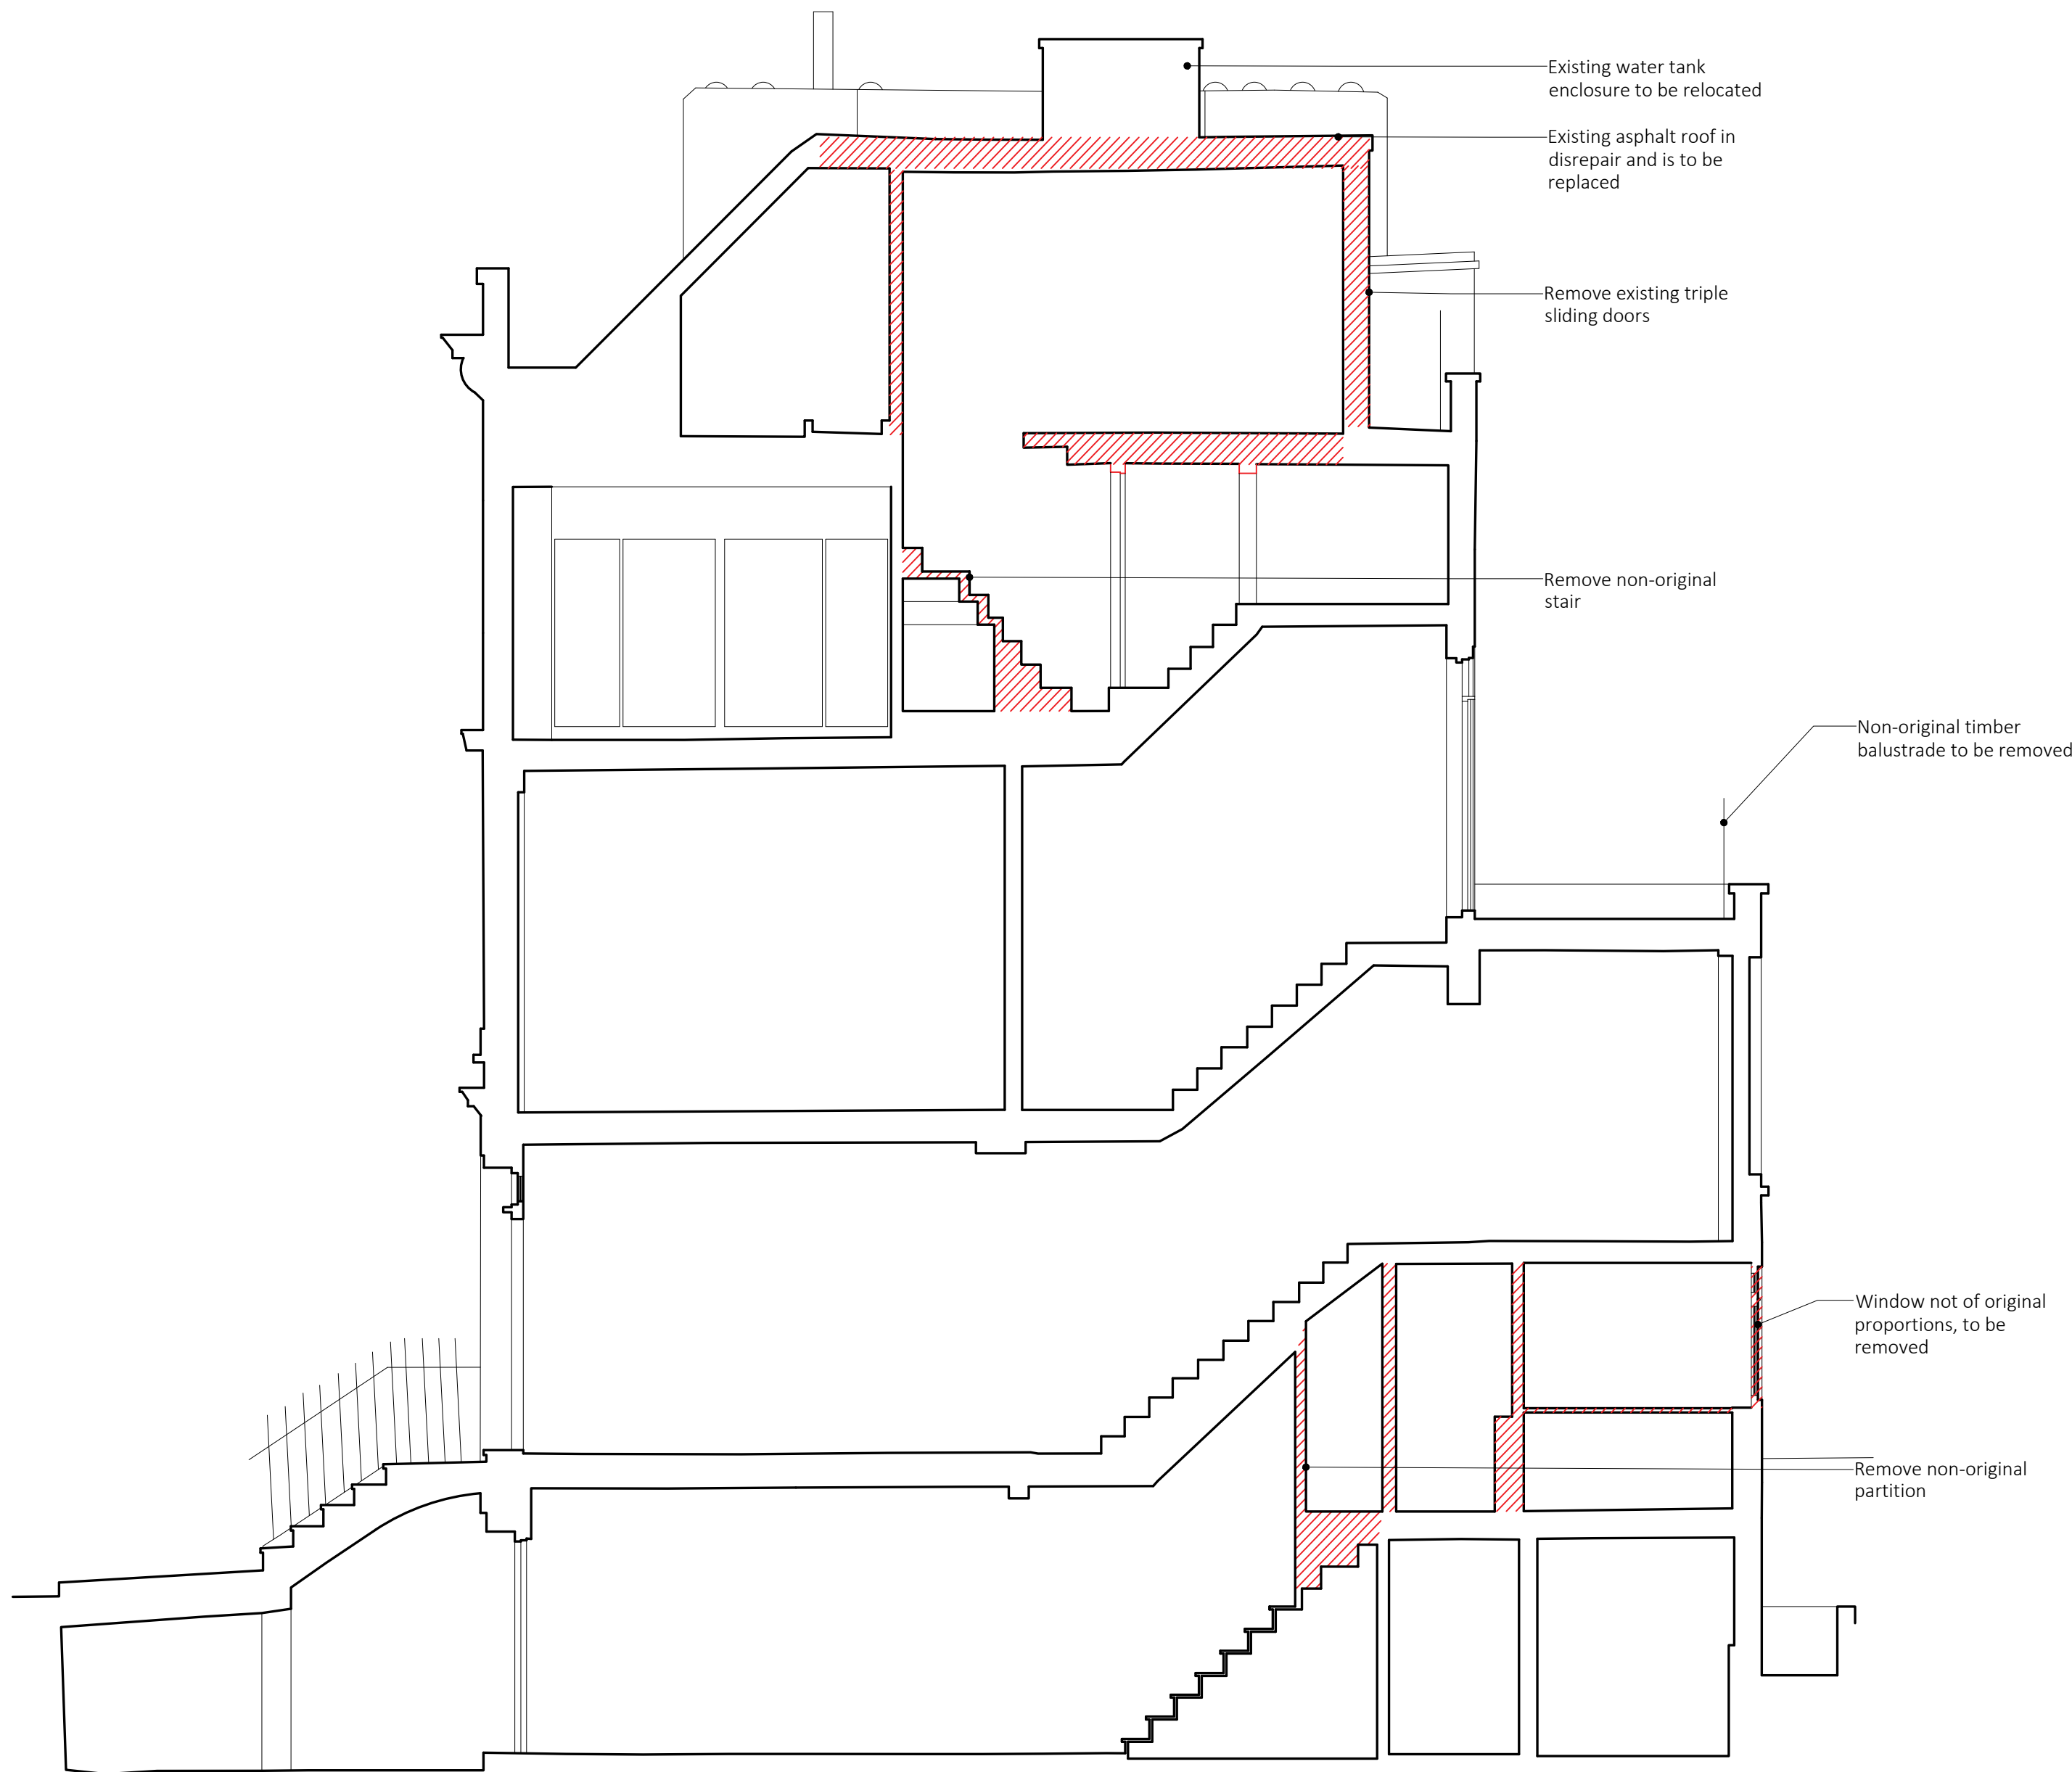

P4	28.07.2022	Issued for Planning	KS	HJ
P3	26.07.2022	Draft Planning Issue	KS	HJ
P2	13.07.2022	Draft Planning Issue	KS	HJ
P1	01.06.2022	Draft Planning Issue	KS	HJ

rev	date	description	revised by	audited by
stage	PLANNING	drawing title EXISTING Section AA	revised by	audited by
stage	PLANNING	drawing title EXISTING Section AA	revised by	audited by



LIPTON
PLANT
ARCHITECTS

University House
53-55 East Road
London
N1 6AH

client
Matthew & Sharon
Donaldson

project
33 Chalcot Crescent
London
NW1

CONTRACTORS ARE NOT TO SCALE DIMENSIONS FROM THIS DRAWING

scale	drawn by	audited by	job no	originator	zone	level	type	role	dwg no	revision
1:50@A1 1:100@A3	KS	HJ	619	LPA	ZZ	xx	DR	A	3.0.012	P4