

New Light Fitting Type (A)
Wall-mounted throughout corridors.



New Light Fitting Type (B)
Ceiling-mounted throughout staircases.



LEGEND

(A)



New Wall Mounted Light Fitting as Tamlite
'Elegance' Complete With Integral
Emergency Pack (15no)

(B)


New Ceiling Mounted Light Fitting as Tamlite
'Lunar' Complete With Integral Emergency
Pack (15no)

13a


Single Switched Socket Outlet.

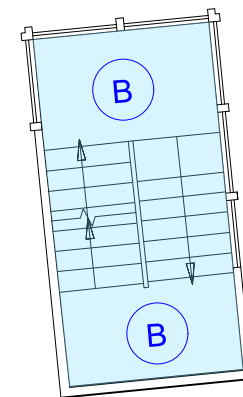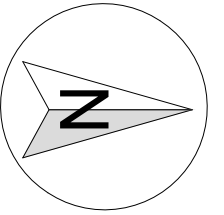

4th Floor Level

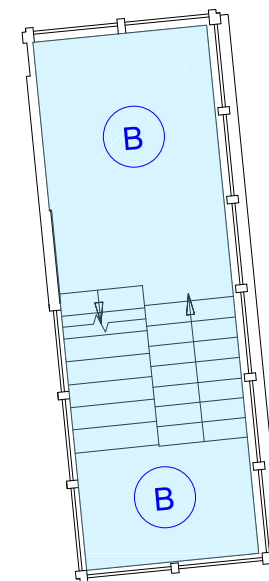

4th Floor Level

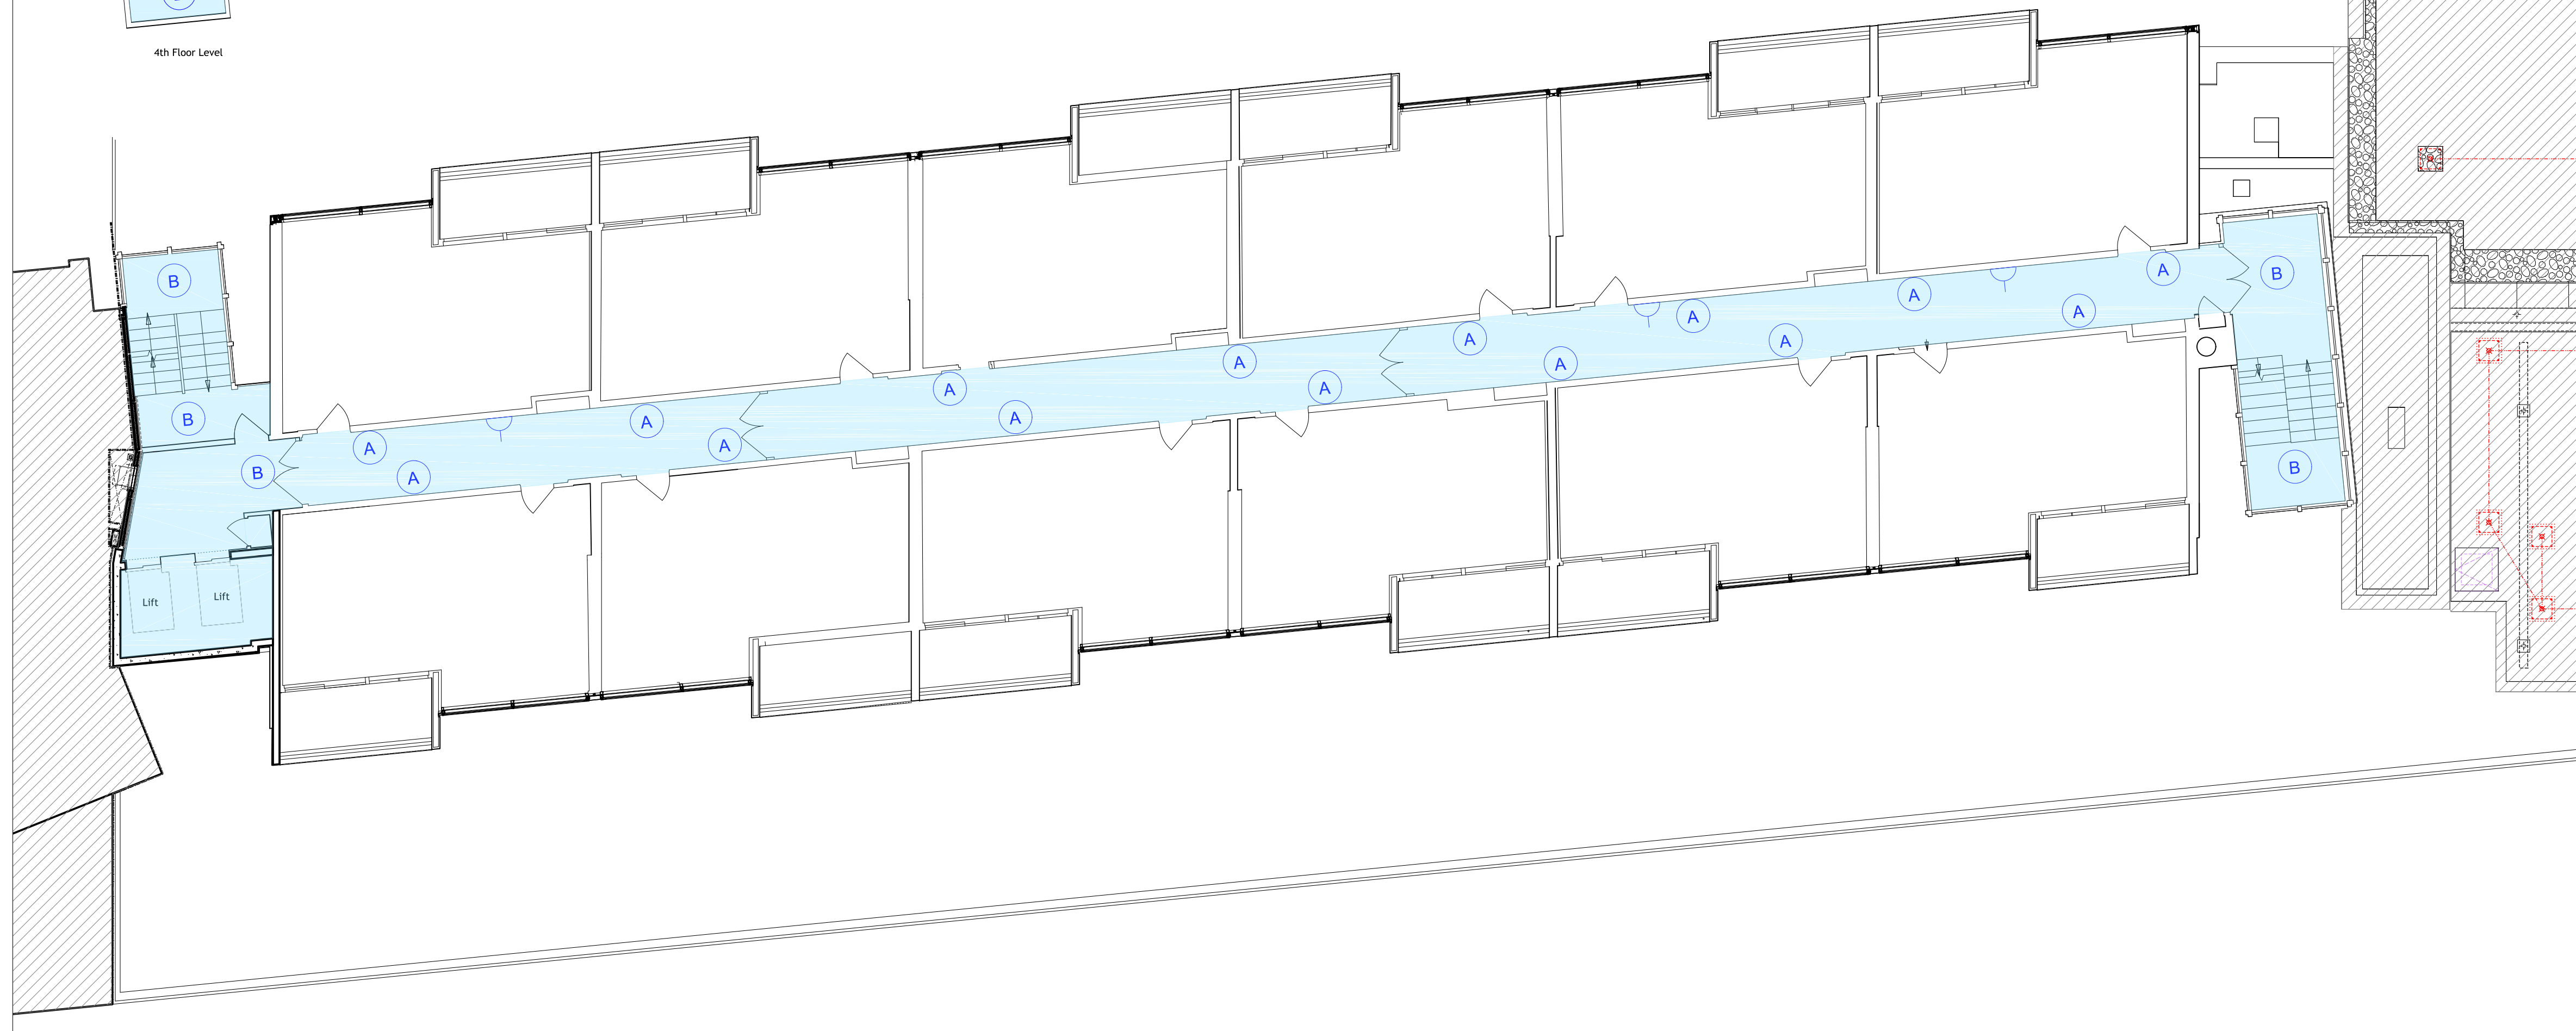

22.7.2022: Additional notes added.

24.2.2022: Revision 1.

CONTRACTOR

Strongbow Consulting Engineers

SITE ADDRESS

Centre Point House
15a St. Giles High Street
London, WC2H 8LW

PROJECT NAME

Lighting & Small Power - Proposed Communal Lights
Centre Point House

DRAWN BY

IFPL

CHECKED BY

T. BELL

DRAWING NAME

Fifth Floor

DATE

2.2022

SCALE

1:100@A1

DRAWING NUMBER

SB-CPH-E-6-PL

0 1 2 3 4 5m

Scale 1:100
SCALE WITH CAUTION AS DISTORTION CAN OCCUR
All dimensions to be checked on site prior to the commencement of works