
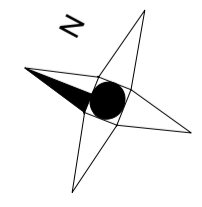


Mixed Native Hedging 136no.

- 50no. Crataegus monogyna 1.2- 1.5m tall feathered transplants
- 20 no. Acer campestre 1.2- 1.5m tall feathered transplants
- 20 no. Corylus avellana 1.2- 1.5m tall feathered transplants
- 20 no. Euonymus europaeus 1.2- 1.5m tall feathered transplants
- 10 no. Rosa canina 1.2- 1.5m tall feathered transplants
- 10 no. Viburnum opulus 1.2- 1.5m tall feathered transplants
- 6 no. Salix caprea 1.2- 1.5m tall feathered transplants

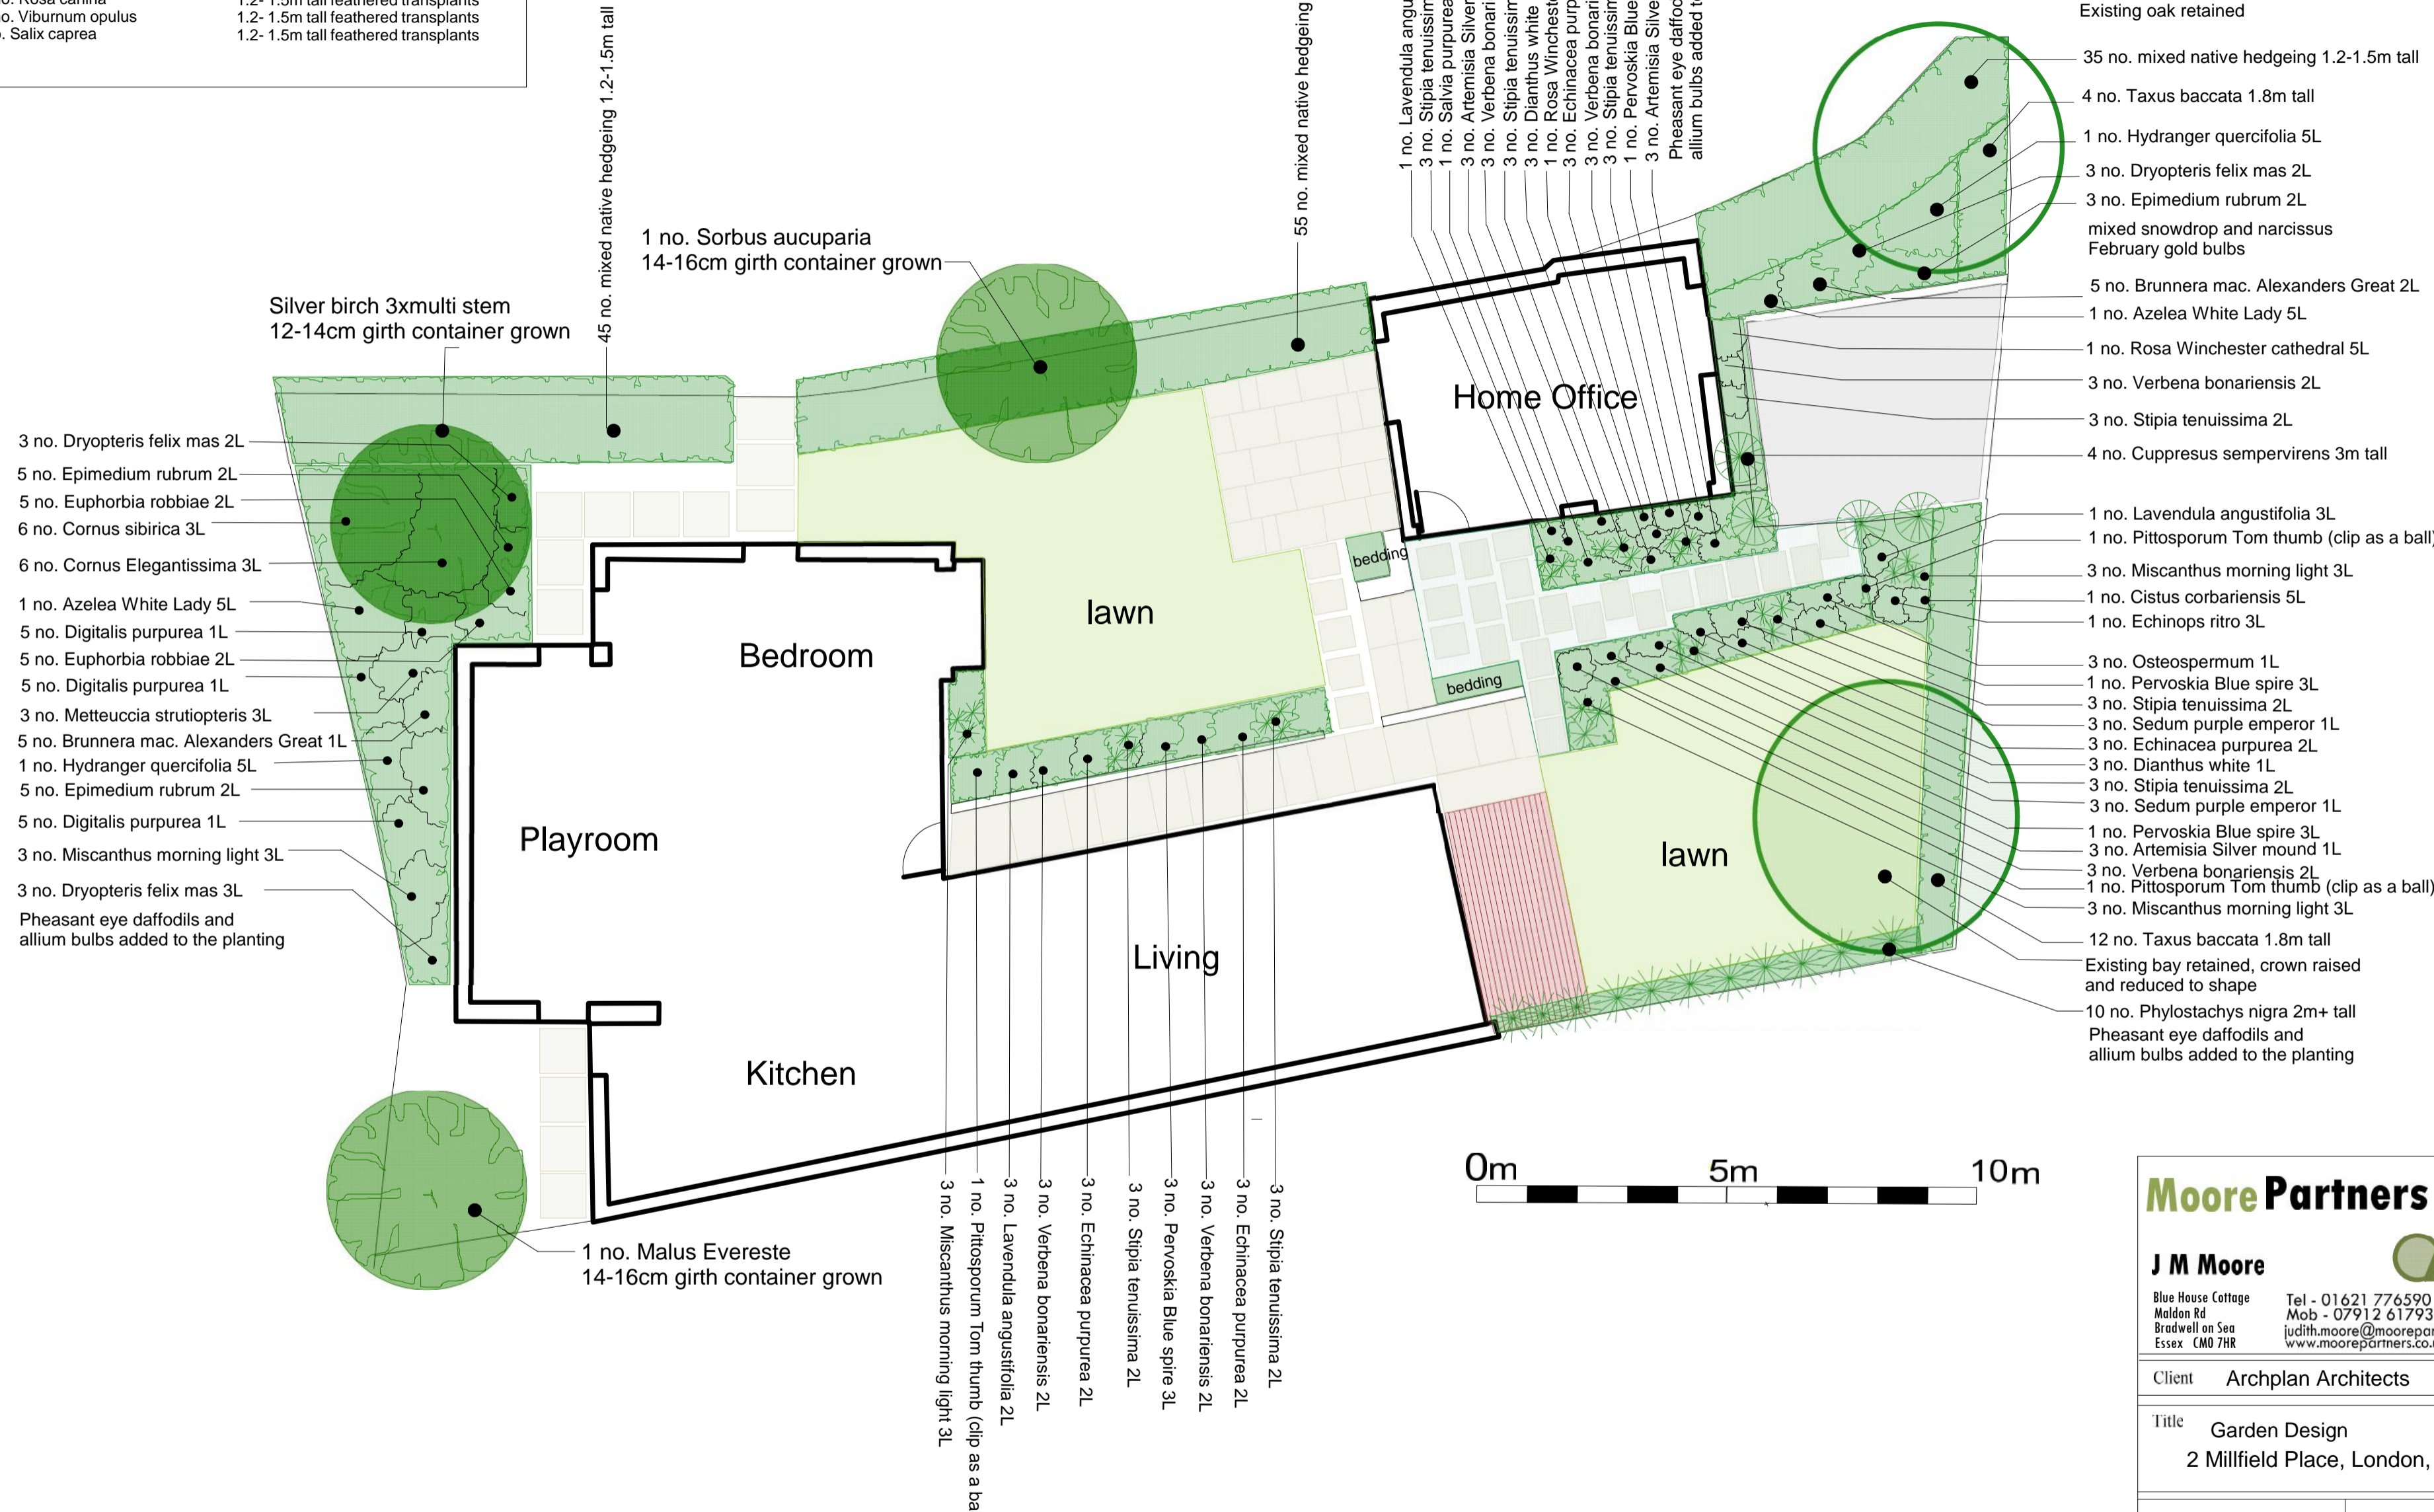

**Moore Partners Ltd**

**J M Moore**  
 Blue House Cottage  
 Maldon Rd  
 Bradwell on Sea  
 Essex CM0 7HR  
 Tel - 01621 776590  
 Mob - 07912 617939  
 judith.moore@moorepartners.co.uk  
 www.moorepartners.co.uk

Client	Archplan Architects
Title	Garden Design 2 Millfield Place, London, N6 6JP
Scale	1:100 @ A2
Date	25-08-2021
Drawn by	JM Moore
Checked by	PRM
Drawing number	ARC/MFP/02
Revision	Planting plan