


KILBURN HIGH ROAD

1 Section AA: Northern Viaduct

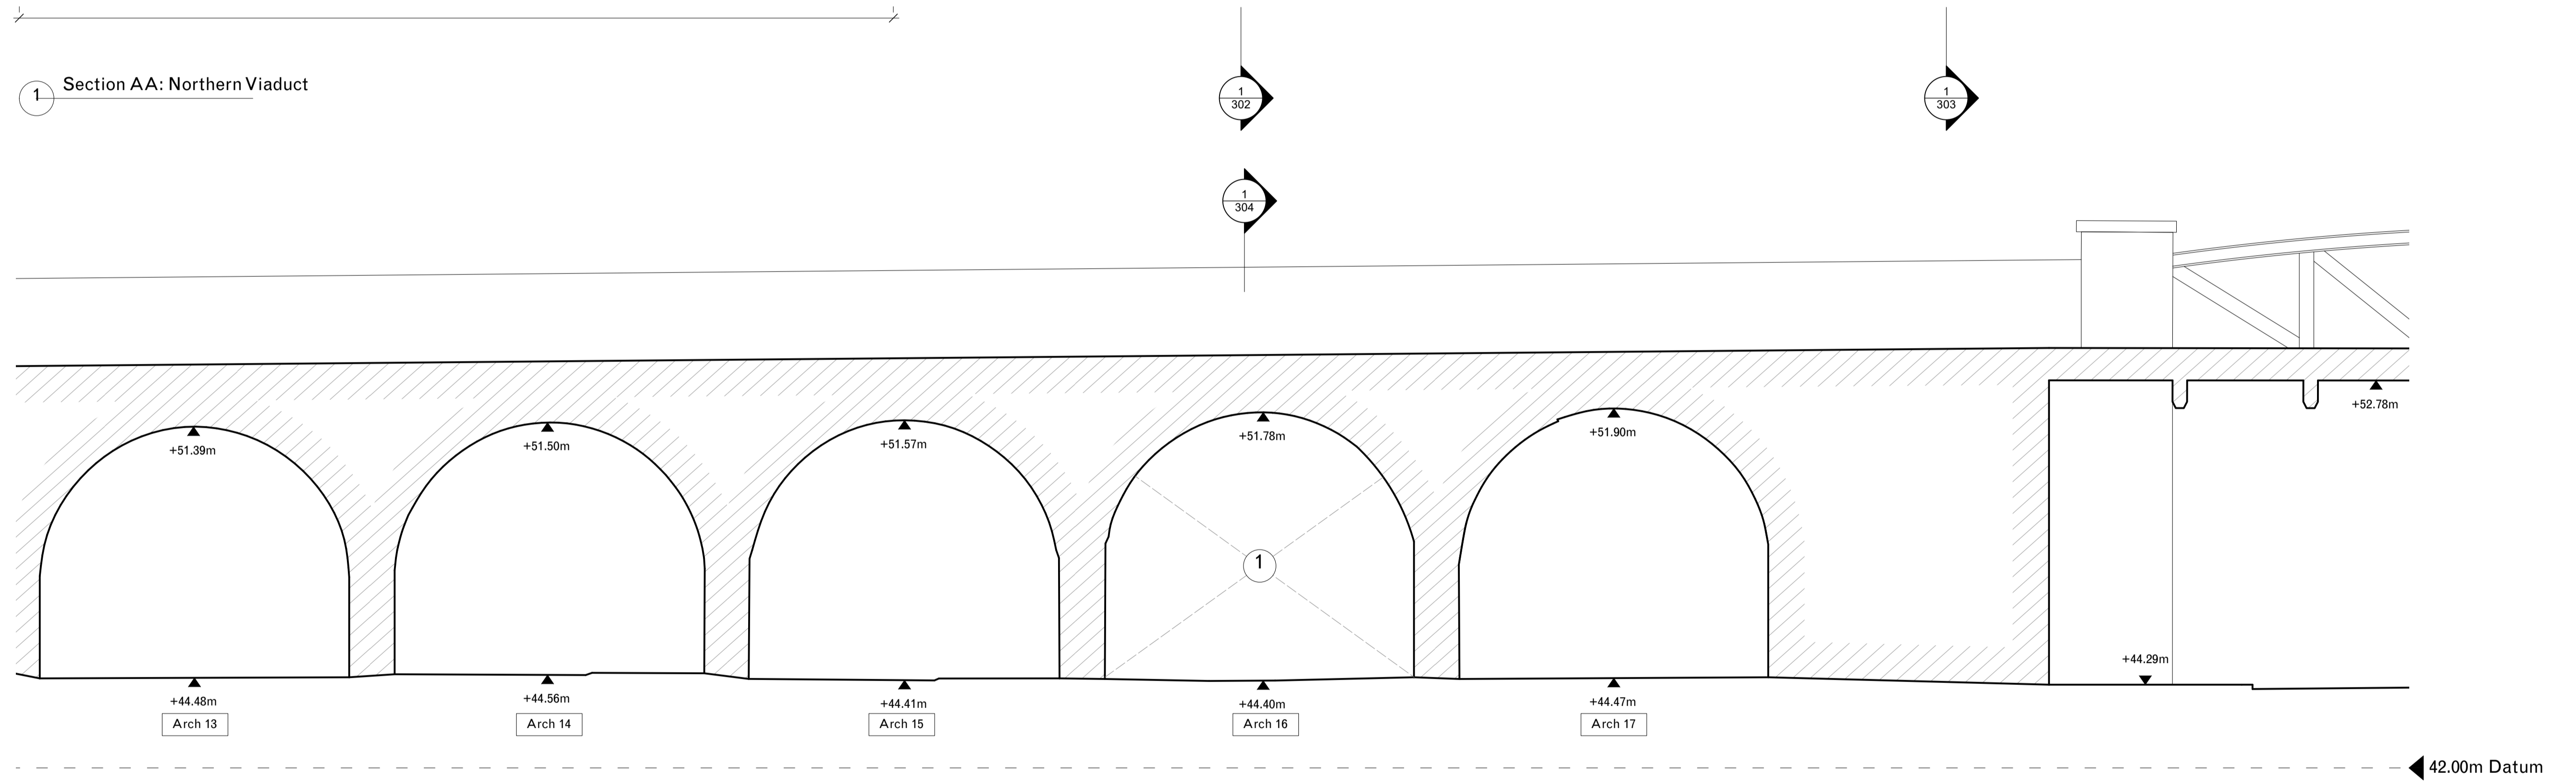

LOVERIDGE ROAD

2 Section AA: Northern Viaduct

DK-CM

TELEPHONE +44 (0) 207 729 4140
 ADDRESS Unit 12, 5 Durham Yard
 EMAIL studio@dk-cm.com
 WEBSITE www.dk-cm.com

PROJECT Kilburn Arches
 CLIENT Transport for London

DRAWING TITLE Proposed sections:
 Kilburn Mews North Viaduct

DRAWING NUMBER 2108-S3-300--

DRAWN/CHECKED EP / CM

SCALE 1:100@A1
 1:200@A3

STATUS Stage 3


CREATION DATE 07.07.2022

NOTES

- All co-ordinates, levels, dimensions and discrepancies are to be reported to the architect immediately.
- This drawing is to be read in conjunction with all other Engineers' drawings, details and specification.
- For site information and dimensions please refer to commissioned measured survey.
- All drawings to be read in conjunction with architectural specification.
- Do not scale from these drawings. Use figured dimensions only.
- All dimensions in mm.

Notes

- Access to rear yard through arch 16
- Retail unit 1 below bridge
- Pedestrian access from Maygrove Road
- Mesh screen above retail unit 1 / plant space to enclose underside of bridge at first floor level

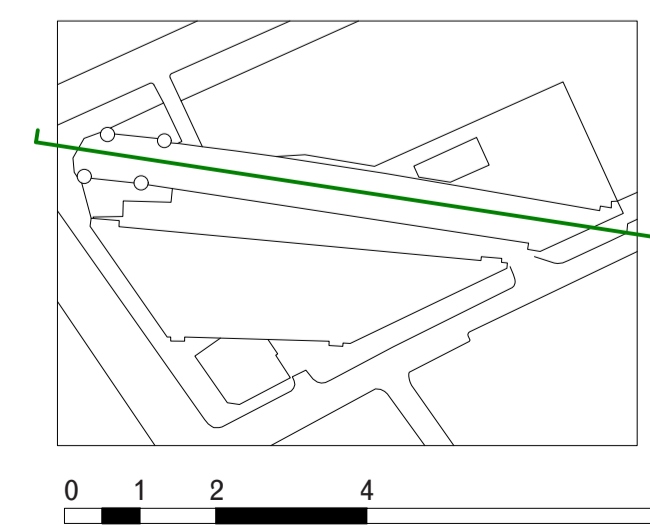

Revision

DR1	Draft Planning Set	15/07/2022
DR2	Planning draft updates	05/08/2022
-	PLANNING	19/08/2022