
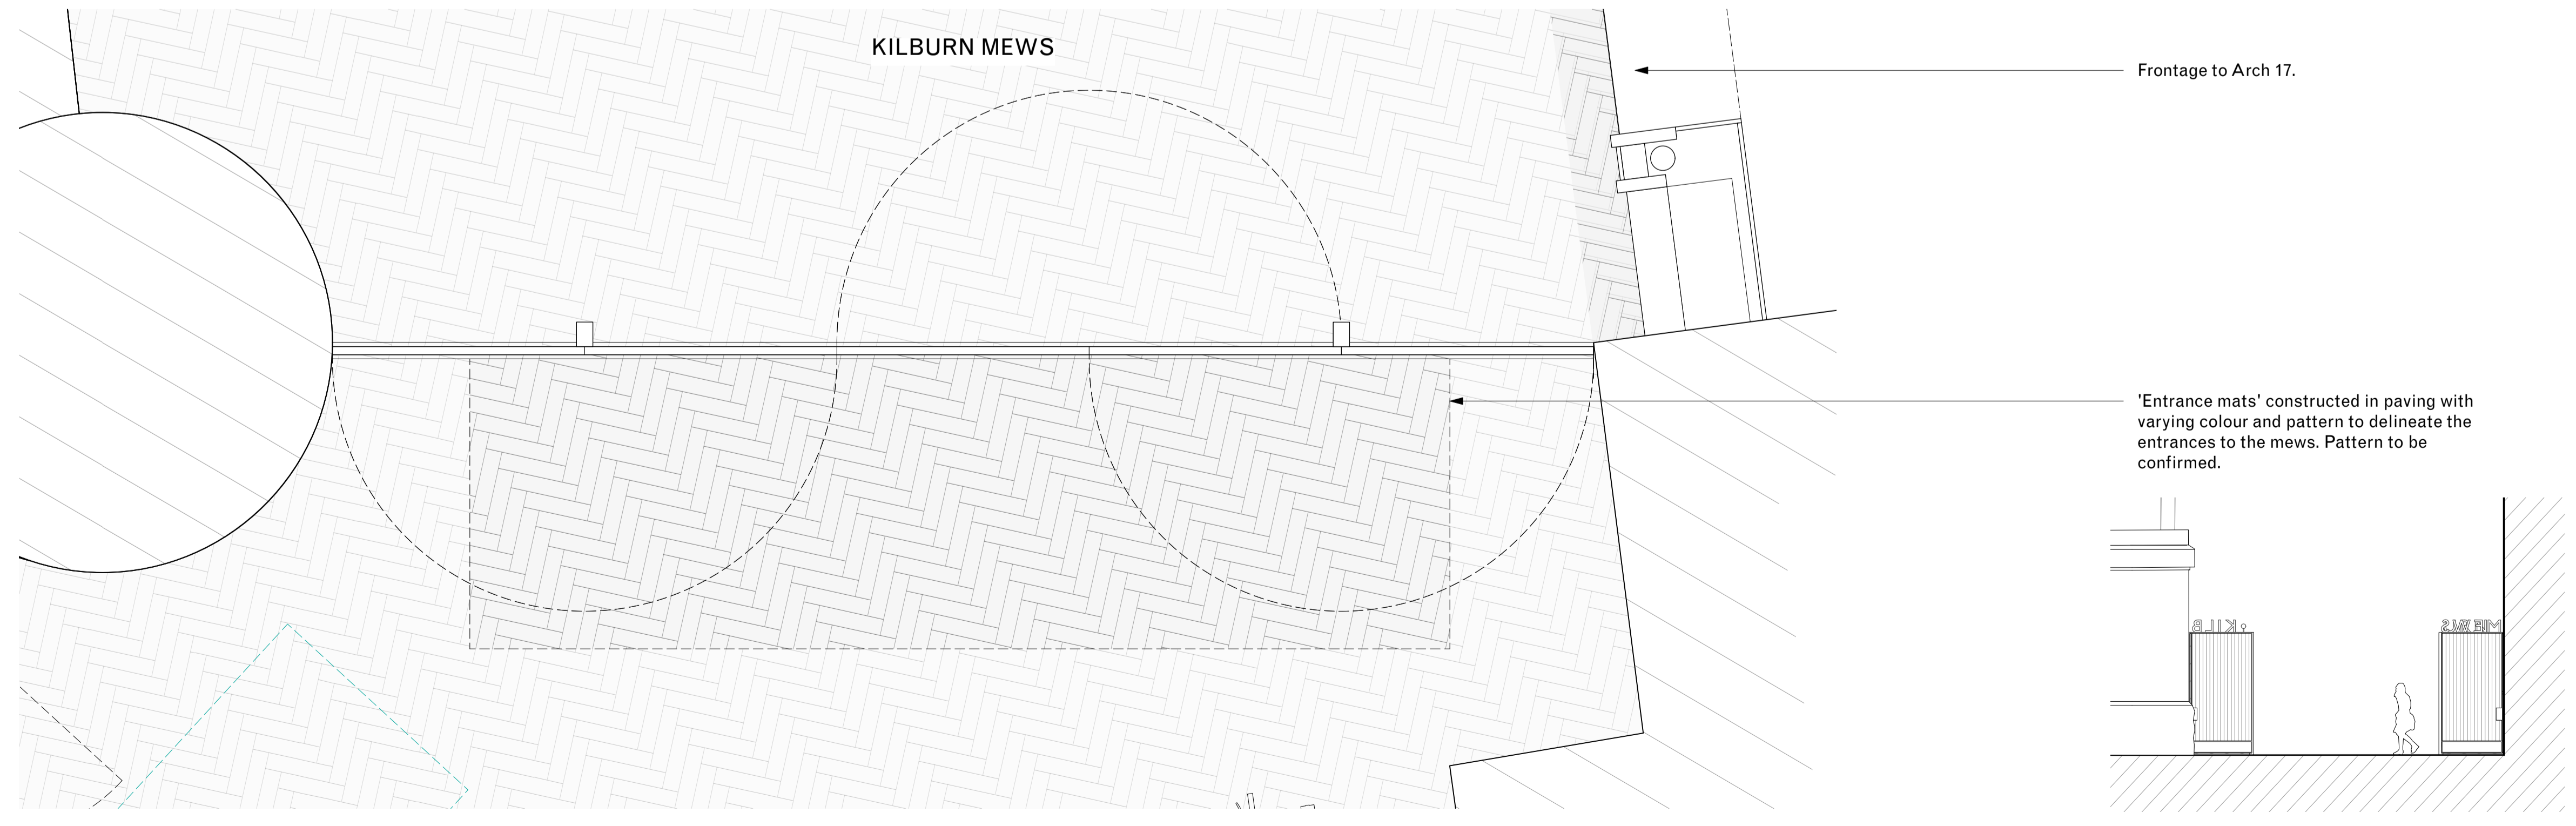


NOTES

- All co-ordinates, levels, dimensions and discrepancies are to be reported to the architect immediately.
- This drawing is to be read in conjunction with all other Engineers' drawings, details and specification.
- For site information and dimensions please refer to commissioned measured survey.
- All drawings to be read in conjunction with architectural specification.
- Do not scale from these drawings. Use figured dimensions only.
- All dimensions in mm.

KEY

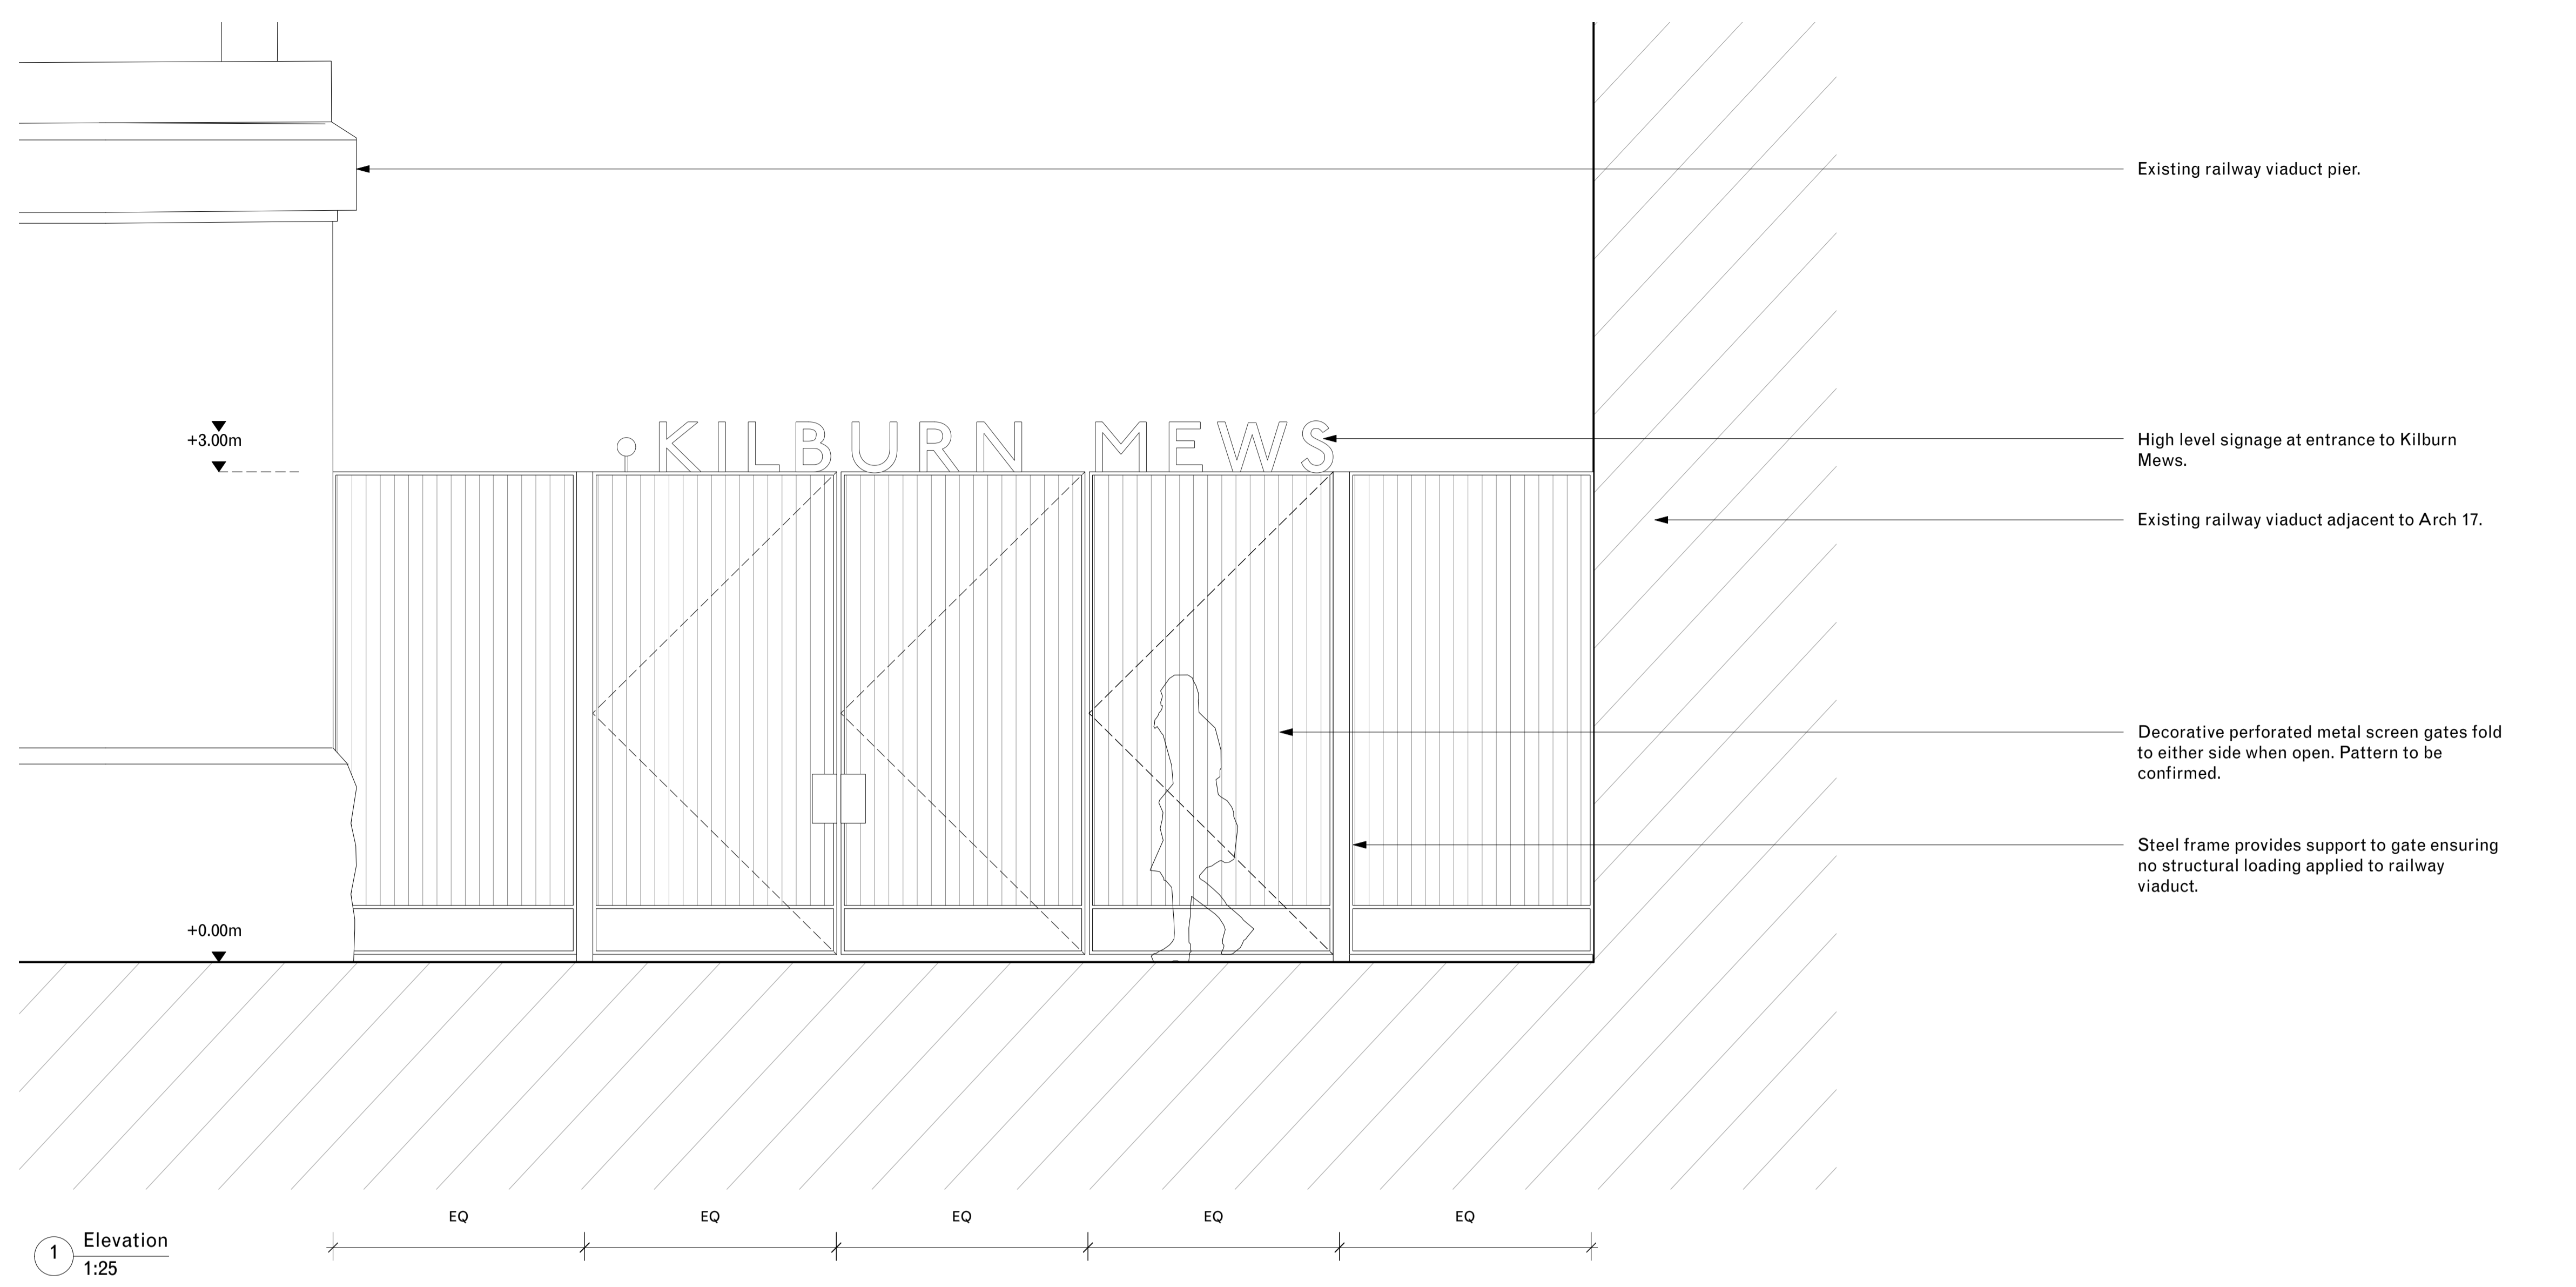

Revision		
DR1	Draft Planning Set	15/07/2022
DR2	Planning draft updates	05/08/2022
-	PLANNING	18/08/2022