
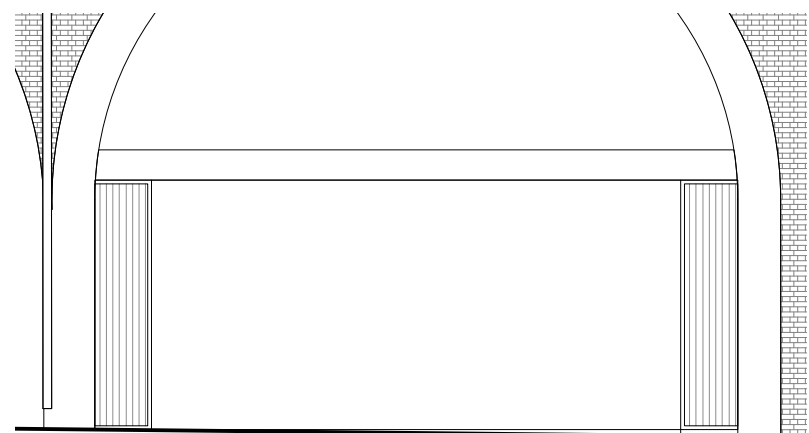
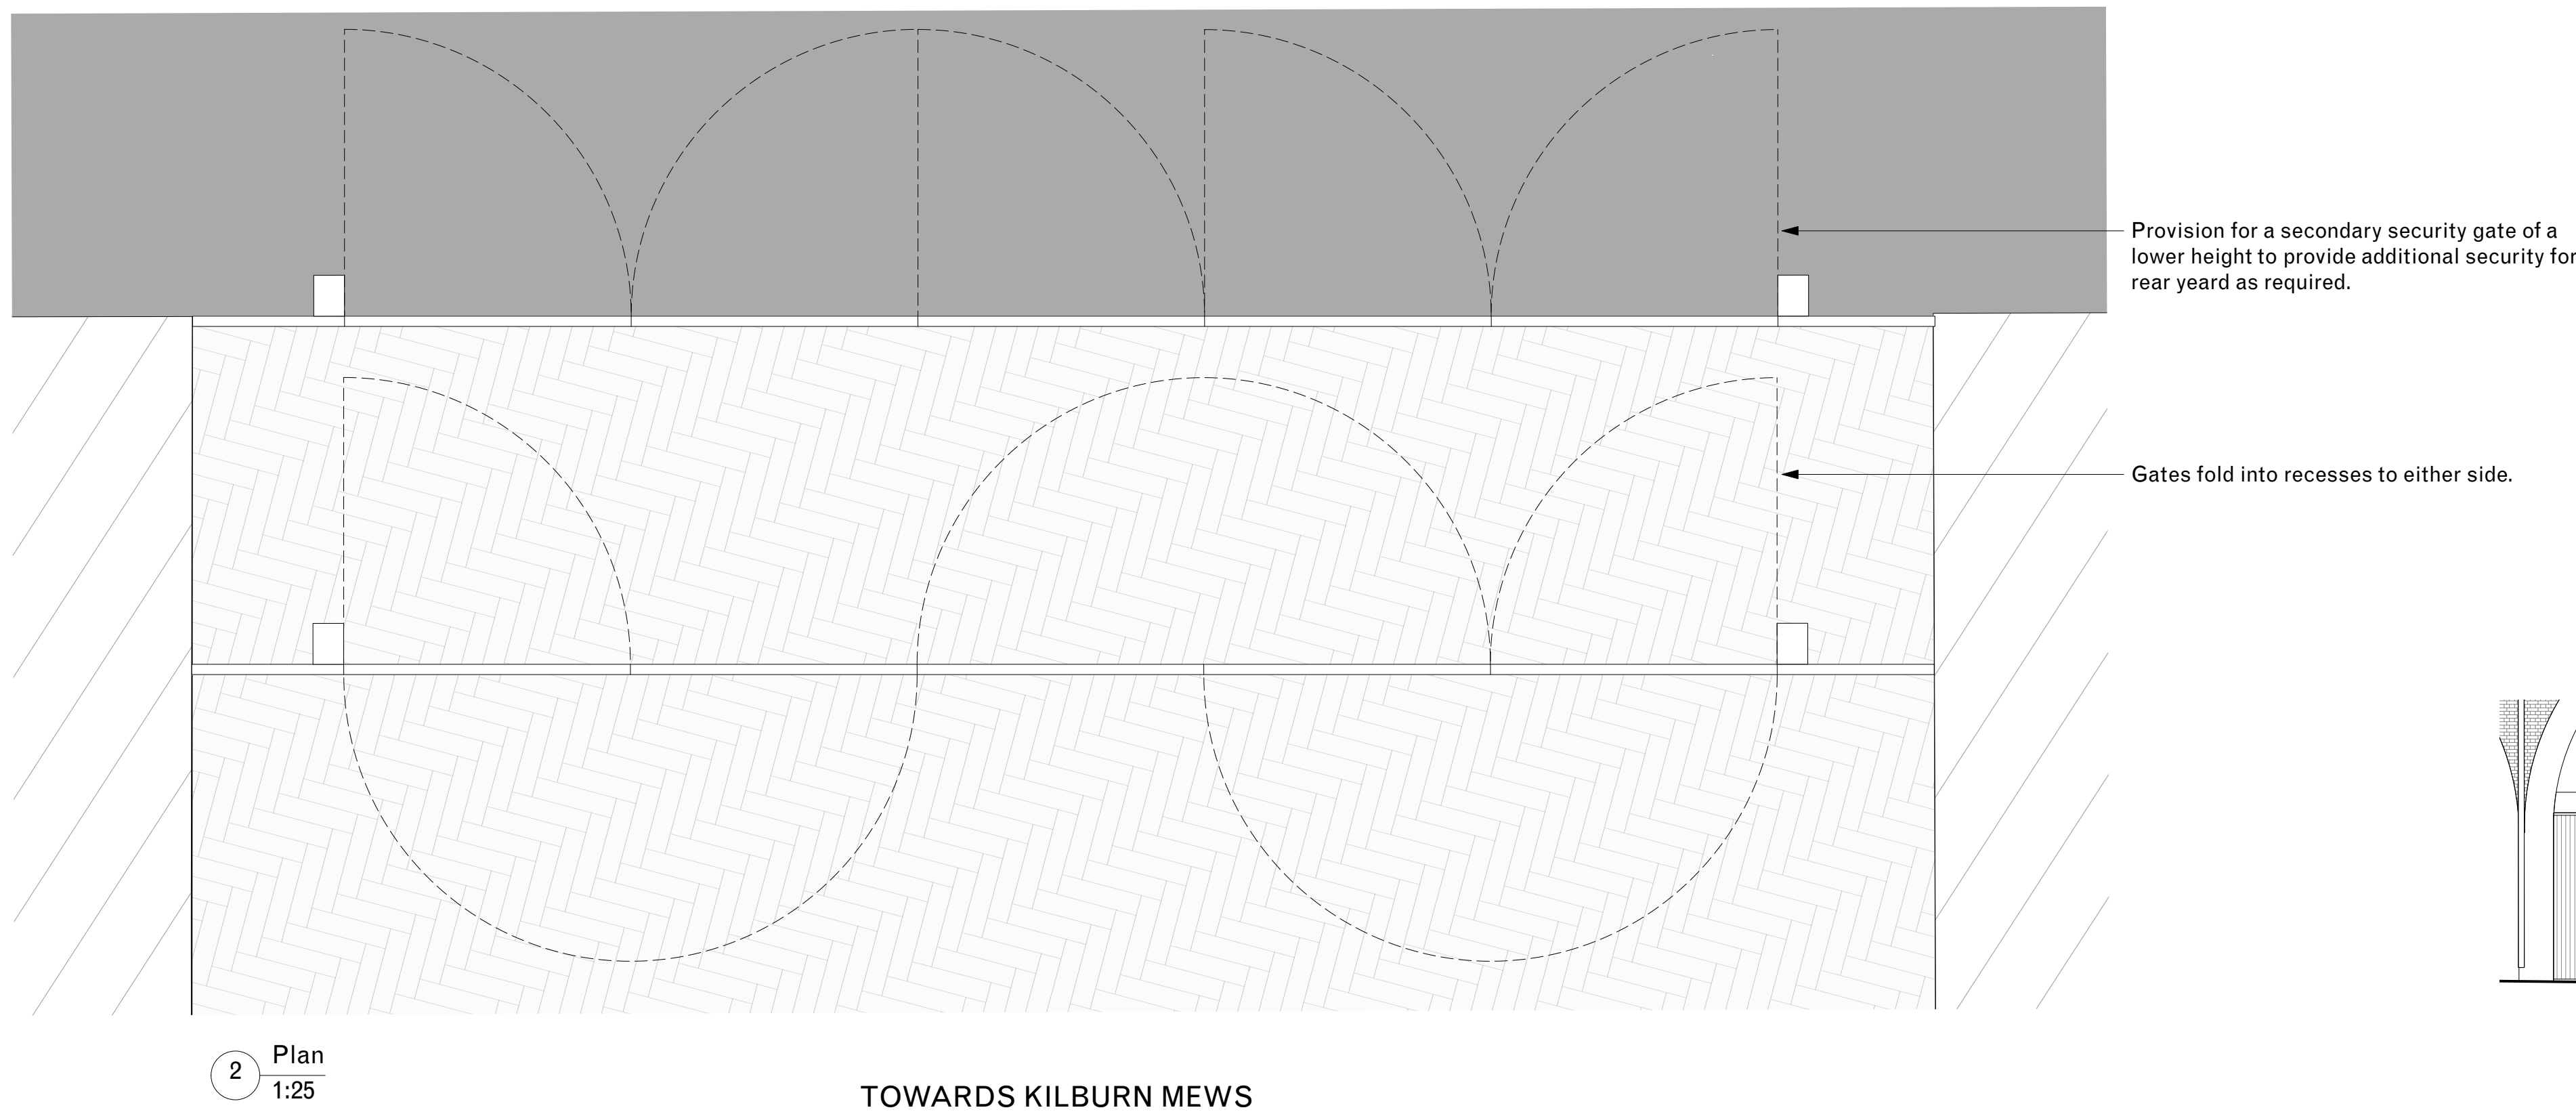


NOTES

1. All co-ordinates, levels, dimensions and discrepancies are to be reported to the architect immediately.
2. This drawing is to be read in conjunction with all other Engineers' drawings, details and specification.
3. For site information and dimensions please refer to commissioned measured survey.
4. All drawings to be read in conjunction with architectural specification.
5. Do not scale from these drawings. Use figured dimensions only.
6. All dimensions in mm.

KEY

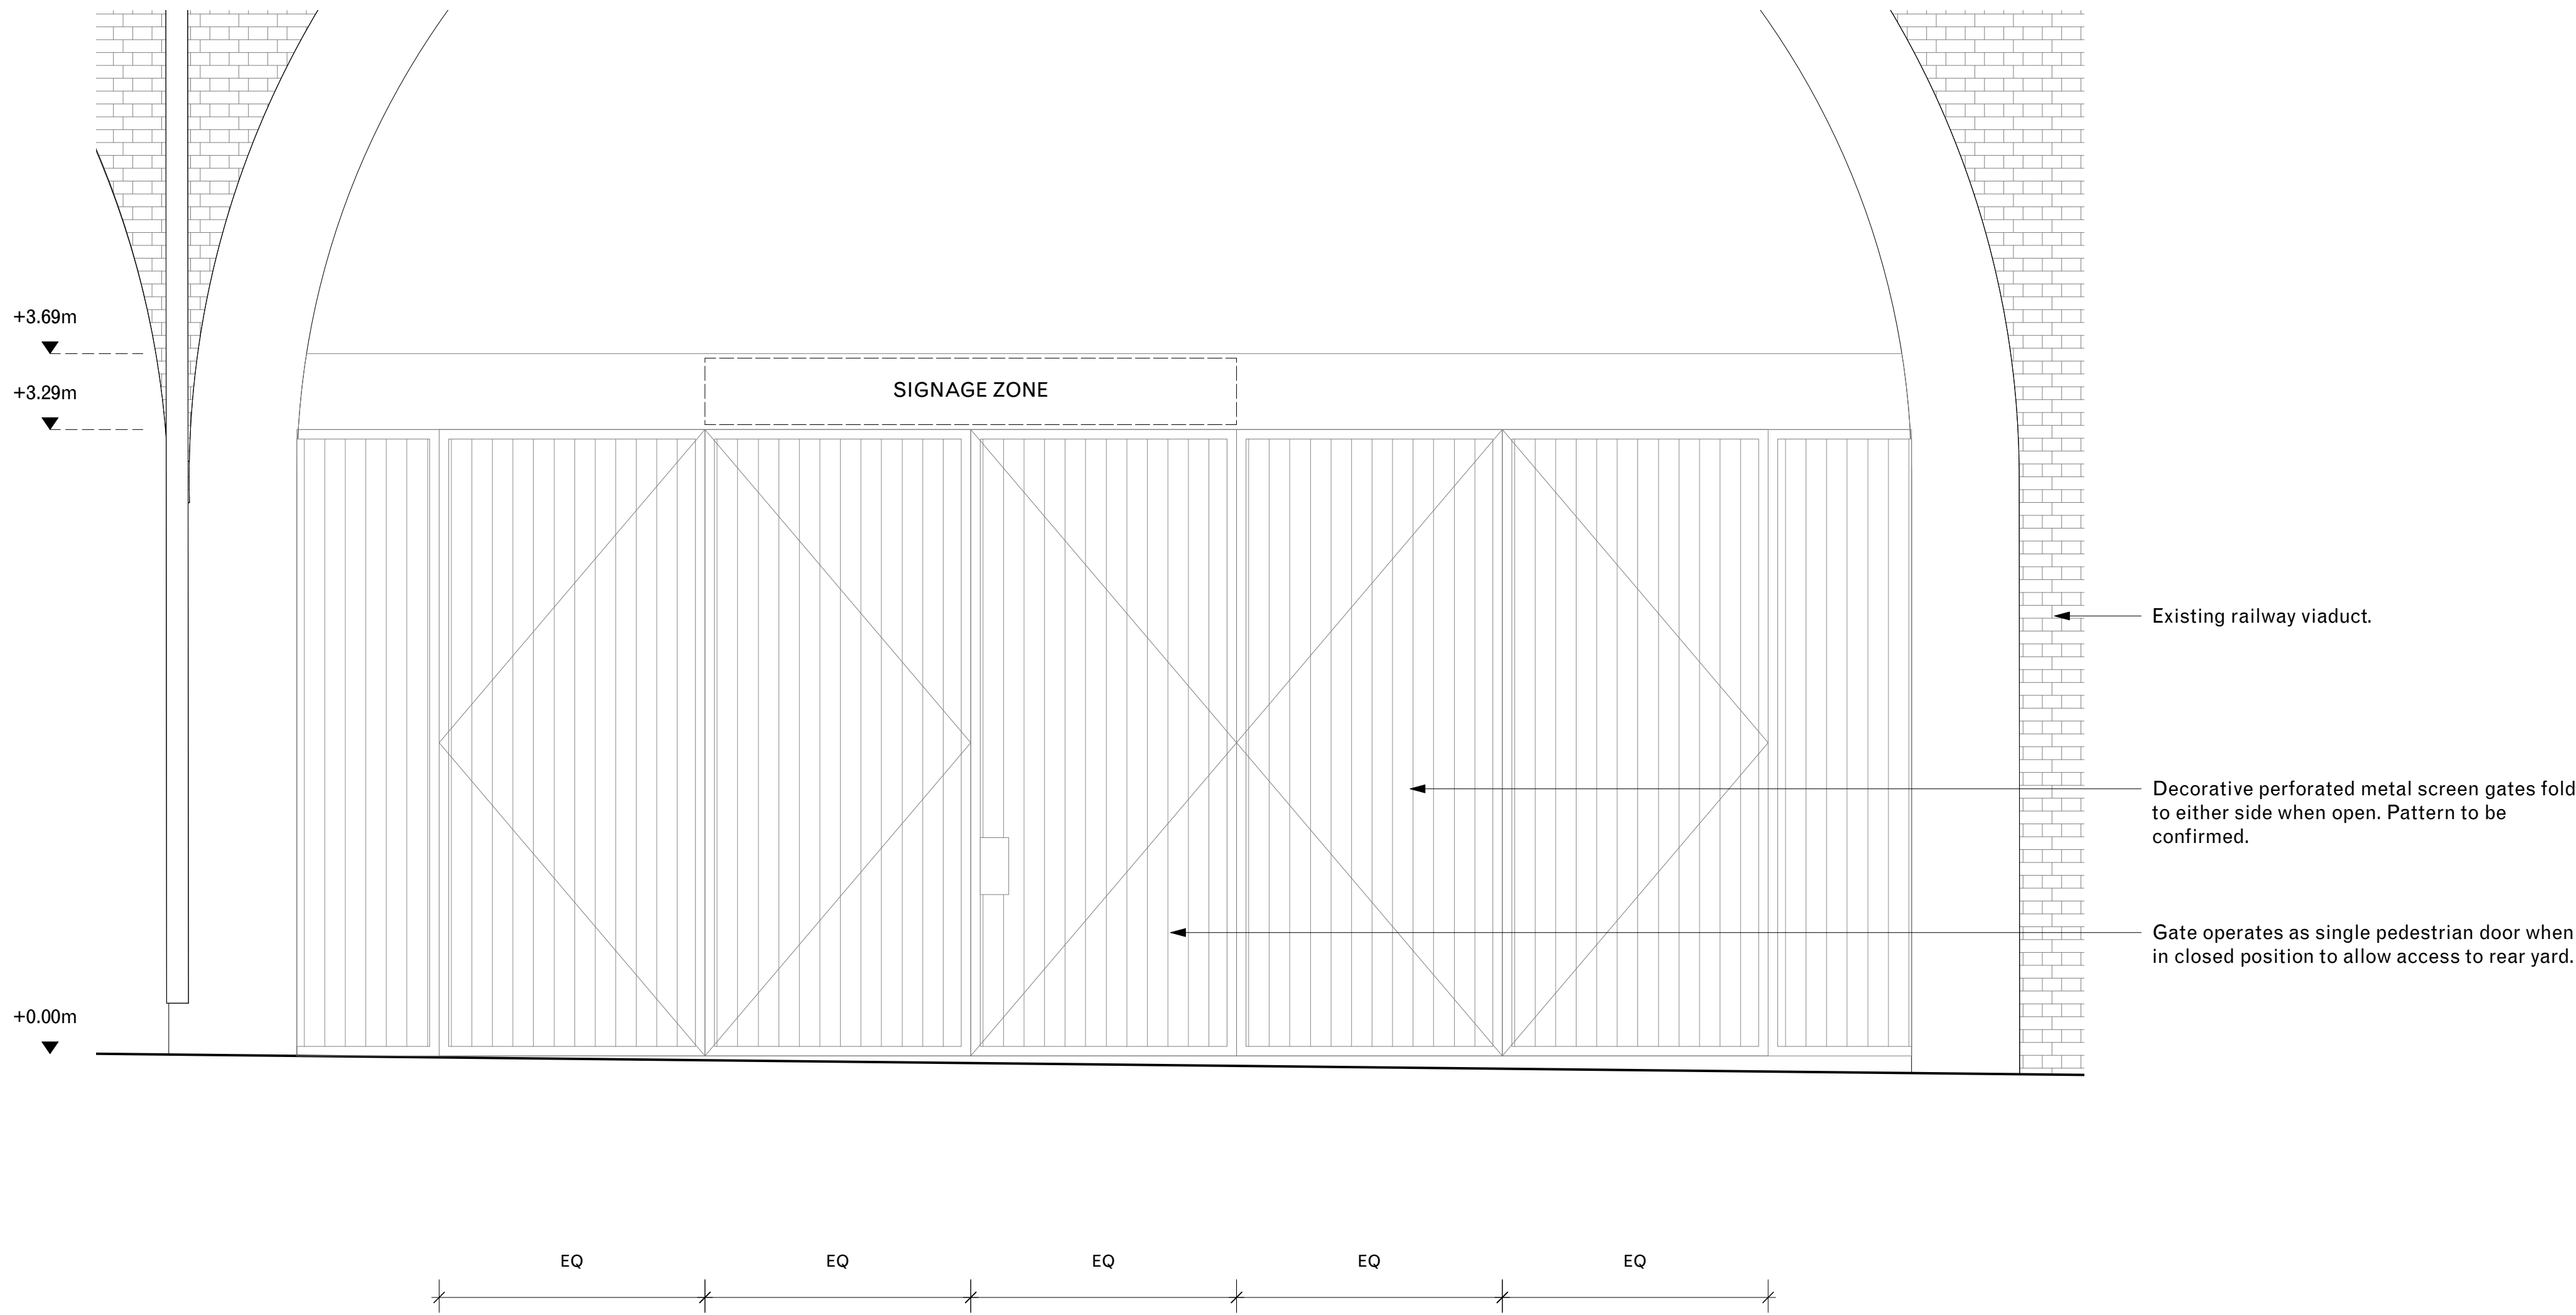

3 Elevation: Gate in Open Configuration
1:100

Revision

DR1	Draft Planning Set	15/07/2022
DR2	Planning draft updates	05/08/2022
-	PLANNING	18/08/2022