

MARIS

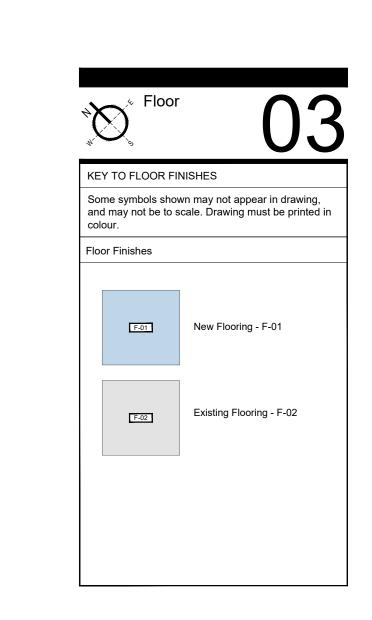

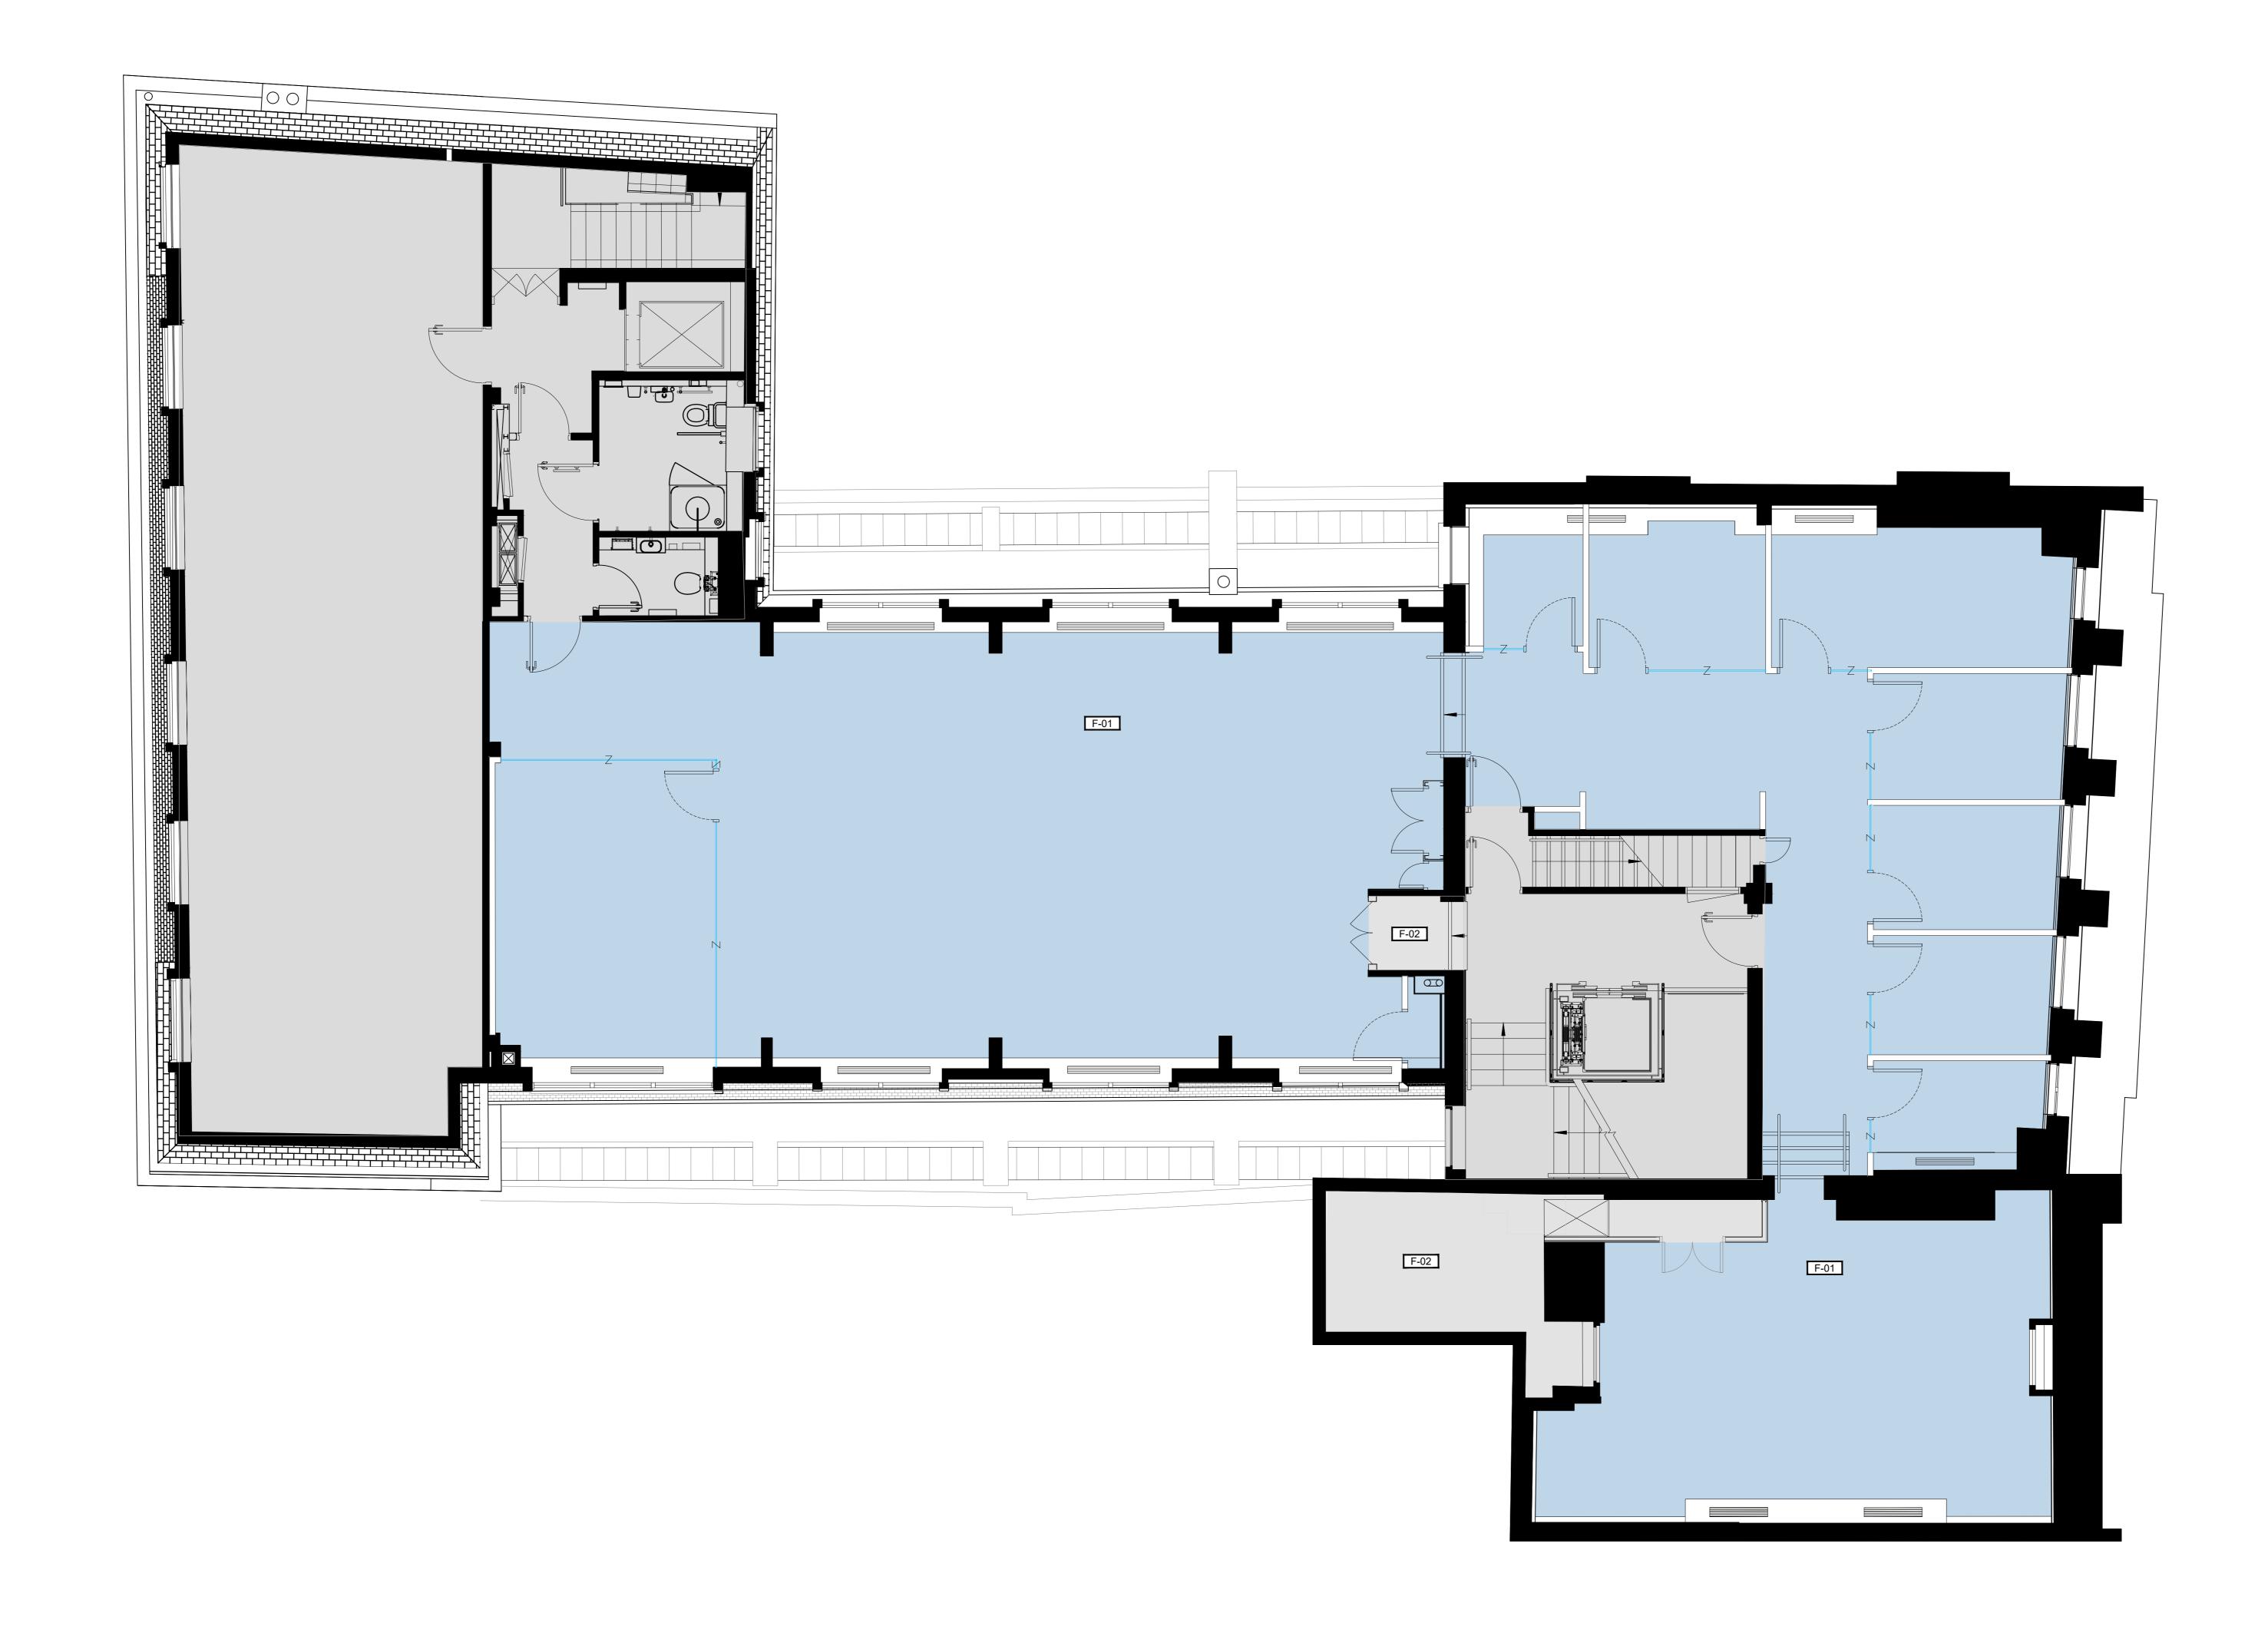

1:50 Scale

MARIS

- Drawing first produced

REV DESCRIPTION

DRAWING STATUS

30-32 Great Queen Street Covent Garden London WC2B 5BL

Proposed Third Floor
Floor Finishes

PRE CONSTRUCTION

Project Number | Ref | Floor | Detail | | FFIN |

 Produced by
 Scale
 Date Created
 Rev

 KM
 1:50@A0
 24/06/2022

The Harlequin Building T 020 7902 1866 65 Southwark Street E hello@maris.co.uk London SE1 0HR W maris.co.uk

The Mission Group

BY DATE