MARIS


SCHEDULE OF WORKS 3RD FLOOR:

- Making walls good and painting
- Making ceiling good and painting
- Replacing existing light fittings
- Building new partitions (see drawing 31562_00_03-D01_PROPOSED_PARTITIONS_REV AND 31562_00_03-D02_PROPOSED_PARTITIONS_REV -)
- Replacing existing carpet (see drawing 31562_00_03-
- FFIN_PROPOSED_REV -)



1 6P Pitch Room
4 Studio
2 1P Phone Booth
1 2P Collaboration
1 Lounge
1 Tea Point
1 Copy Point
44 Group Work Spa

- --- --2906sqft Total Area

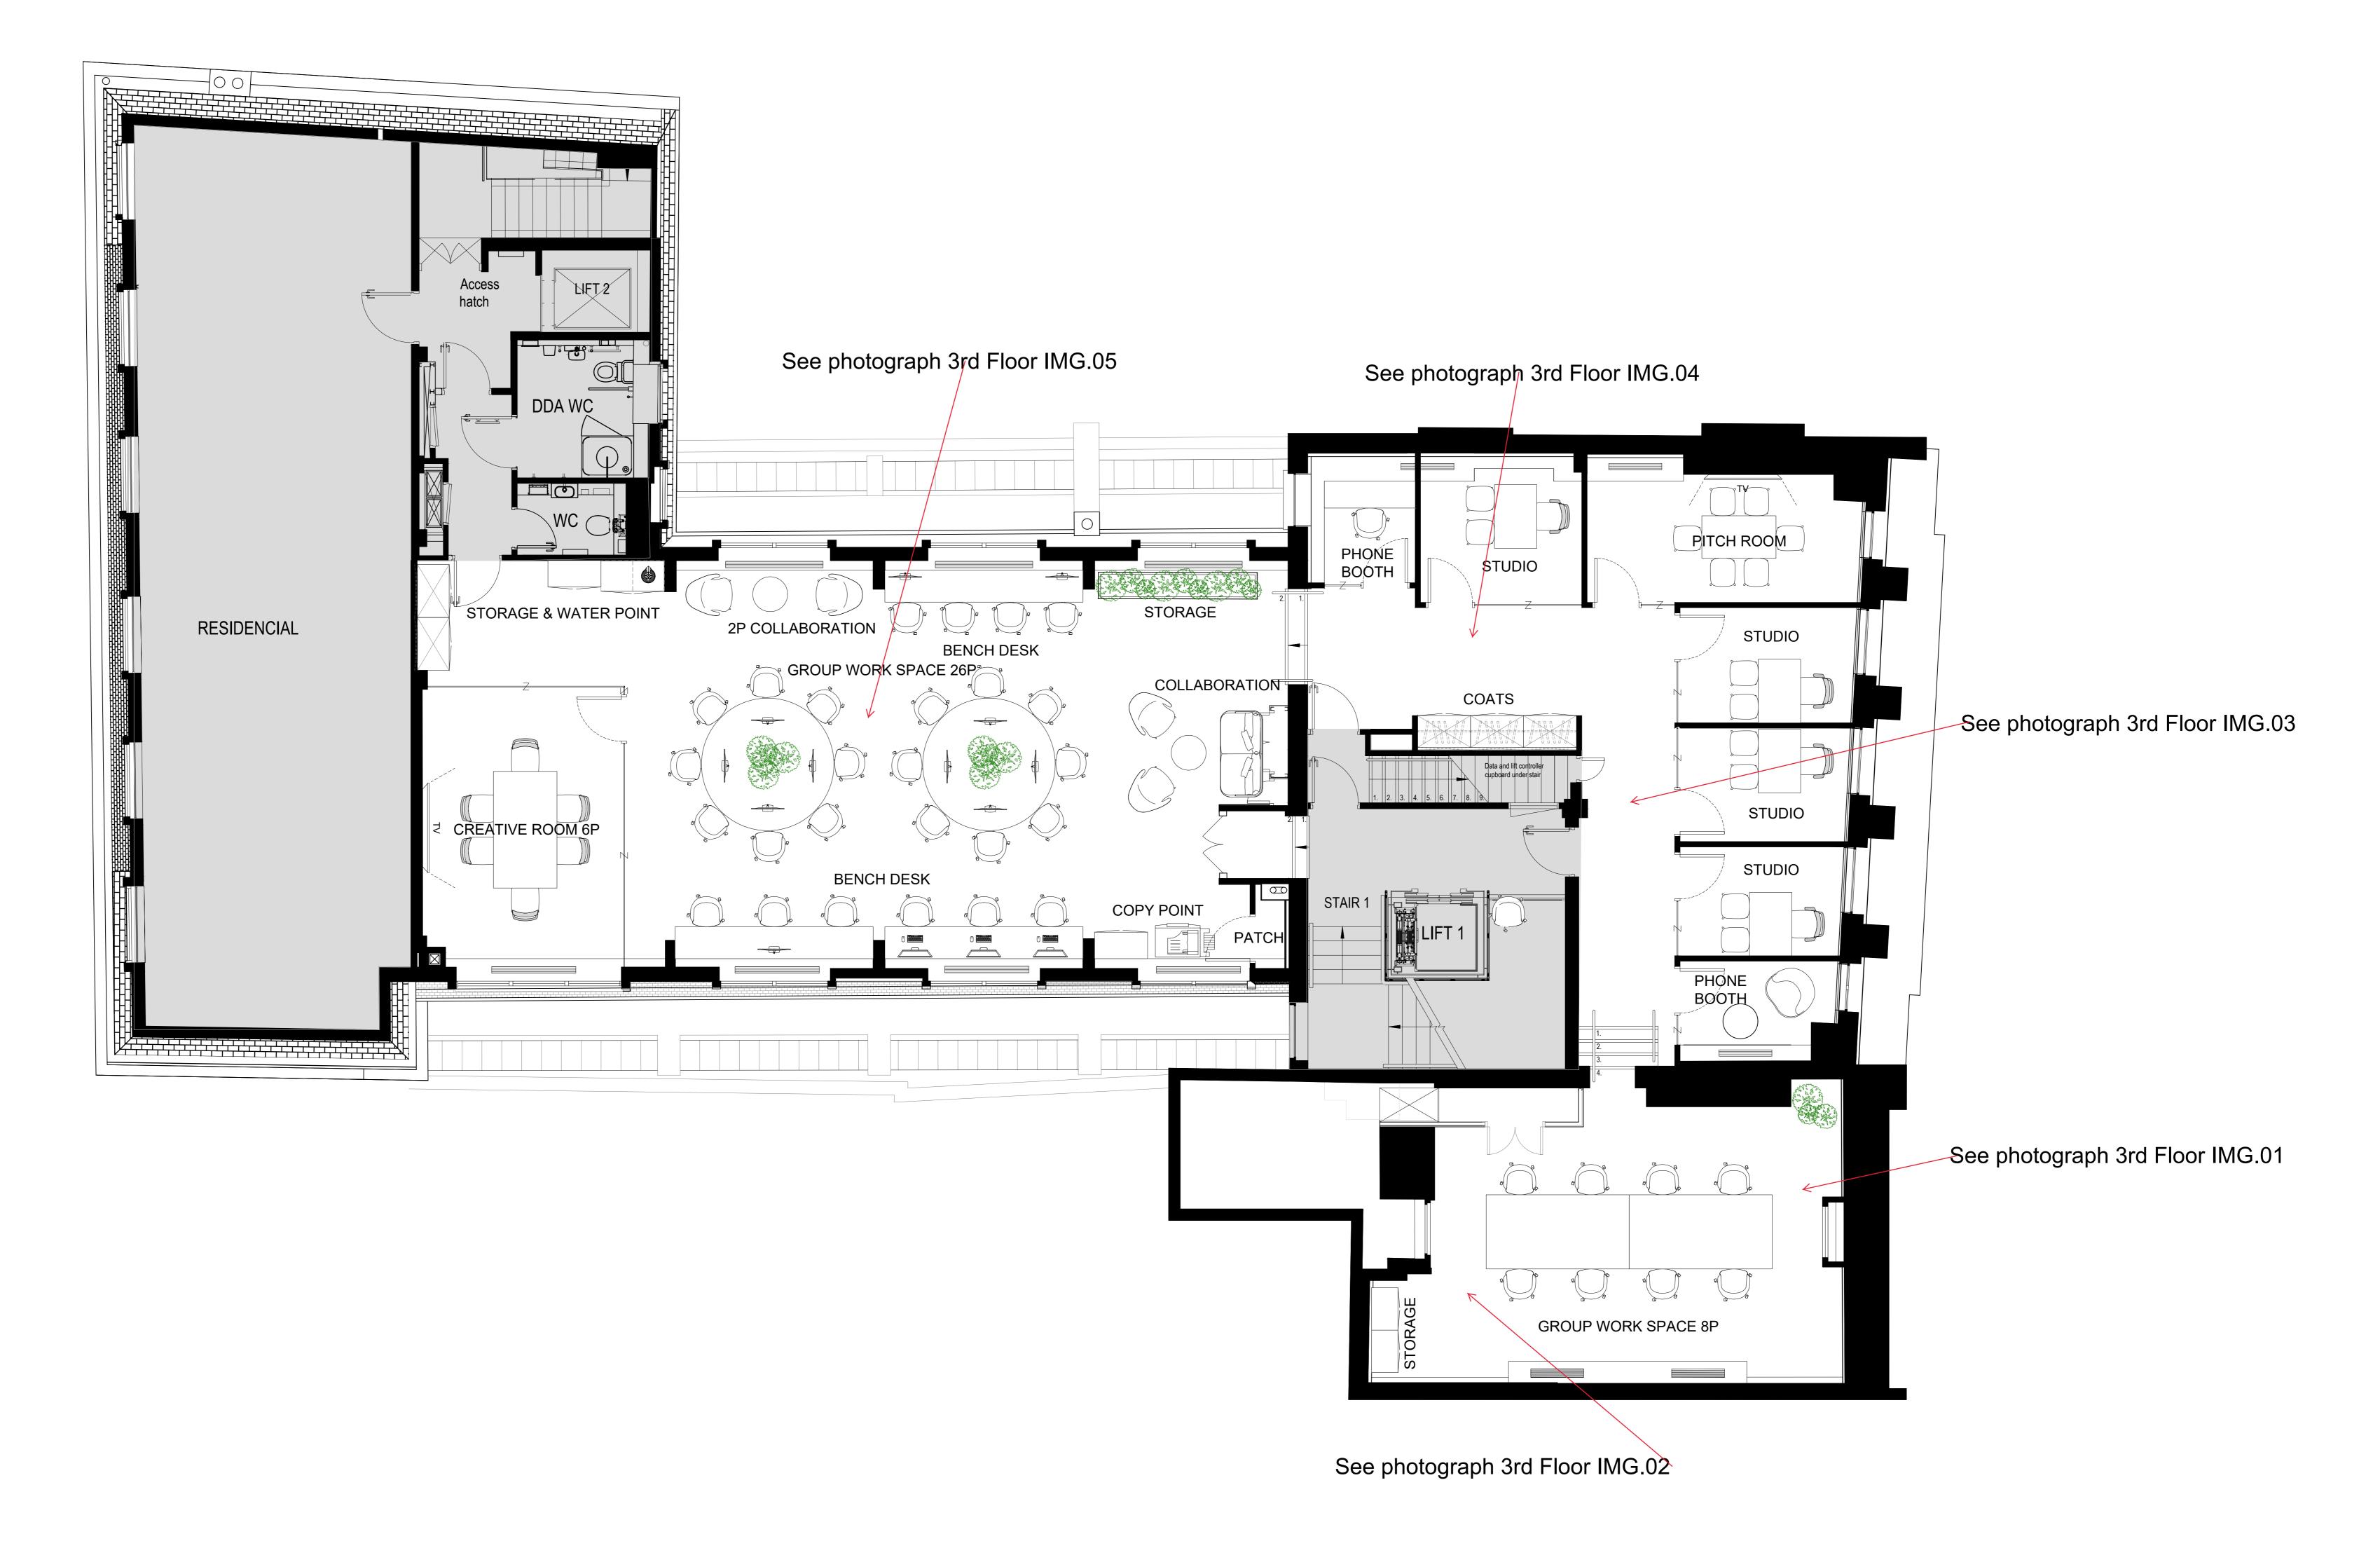

1:50 Scale

Drawing Title
Proposed Third Floor Option 08
General Arrangement (Design)

Produced by Scale KM 1:50@A0 24/06/2022 Rev
KM 1:50@A0 24/06/2022
MARIS
The Harlequin Building T 020 7902 1866 65 Southwark Street E hello@maris.co.uk W maris.co.uk

Drawing first produced

30-32 Great Queen Street

London WC2B 5BL

PRE CONSTRUCTION

Project Number Ref Floor OA GA

The Mission Group

BY DATE

REV DESCRIPTION

DRAWING STATUS