

MARIS

SCHEDULE OF WORKS 4TH FLOOR:

- Making walls good and painting
- Making ceiling good and painting
- Replacing existing light fittings
- Replacing existing flooring and terrace decking (see drawings
- 31562_00_04-FFIN_PROPOSED_REV -)
 Removing existing kitchen units

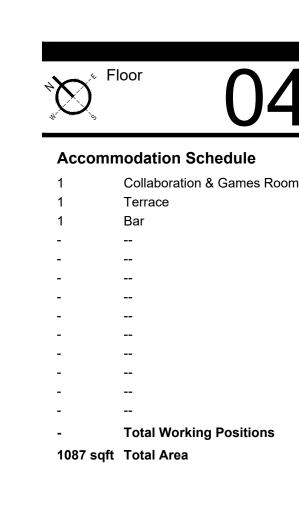

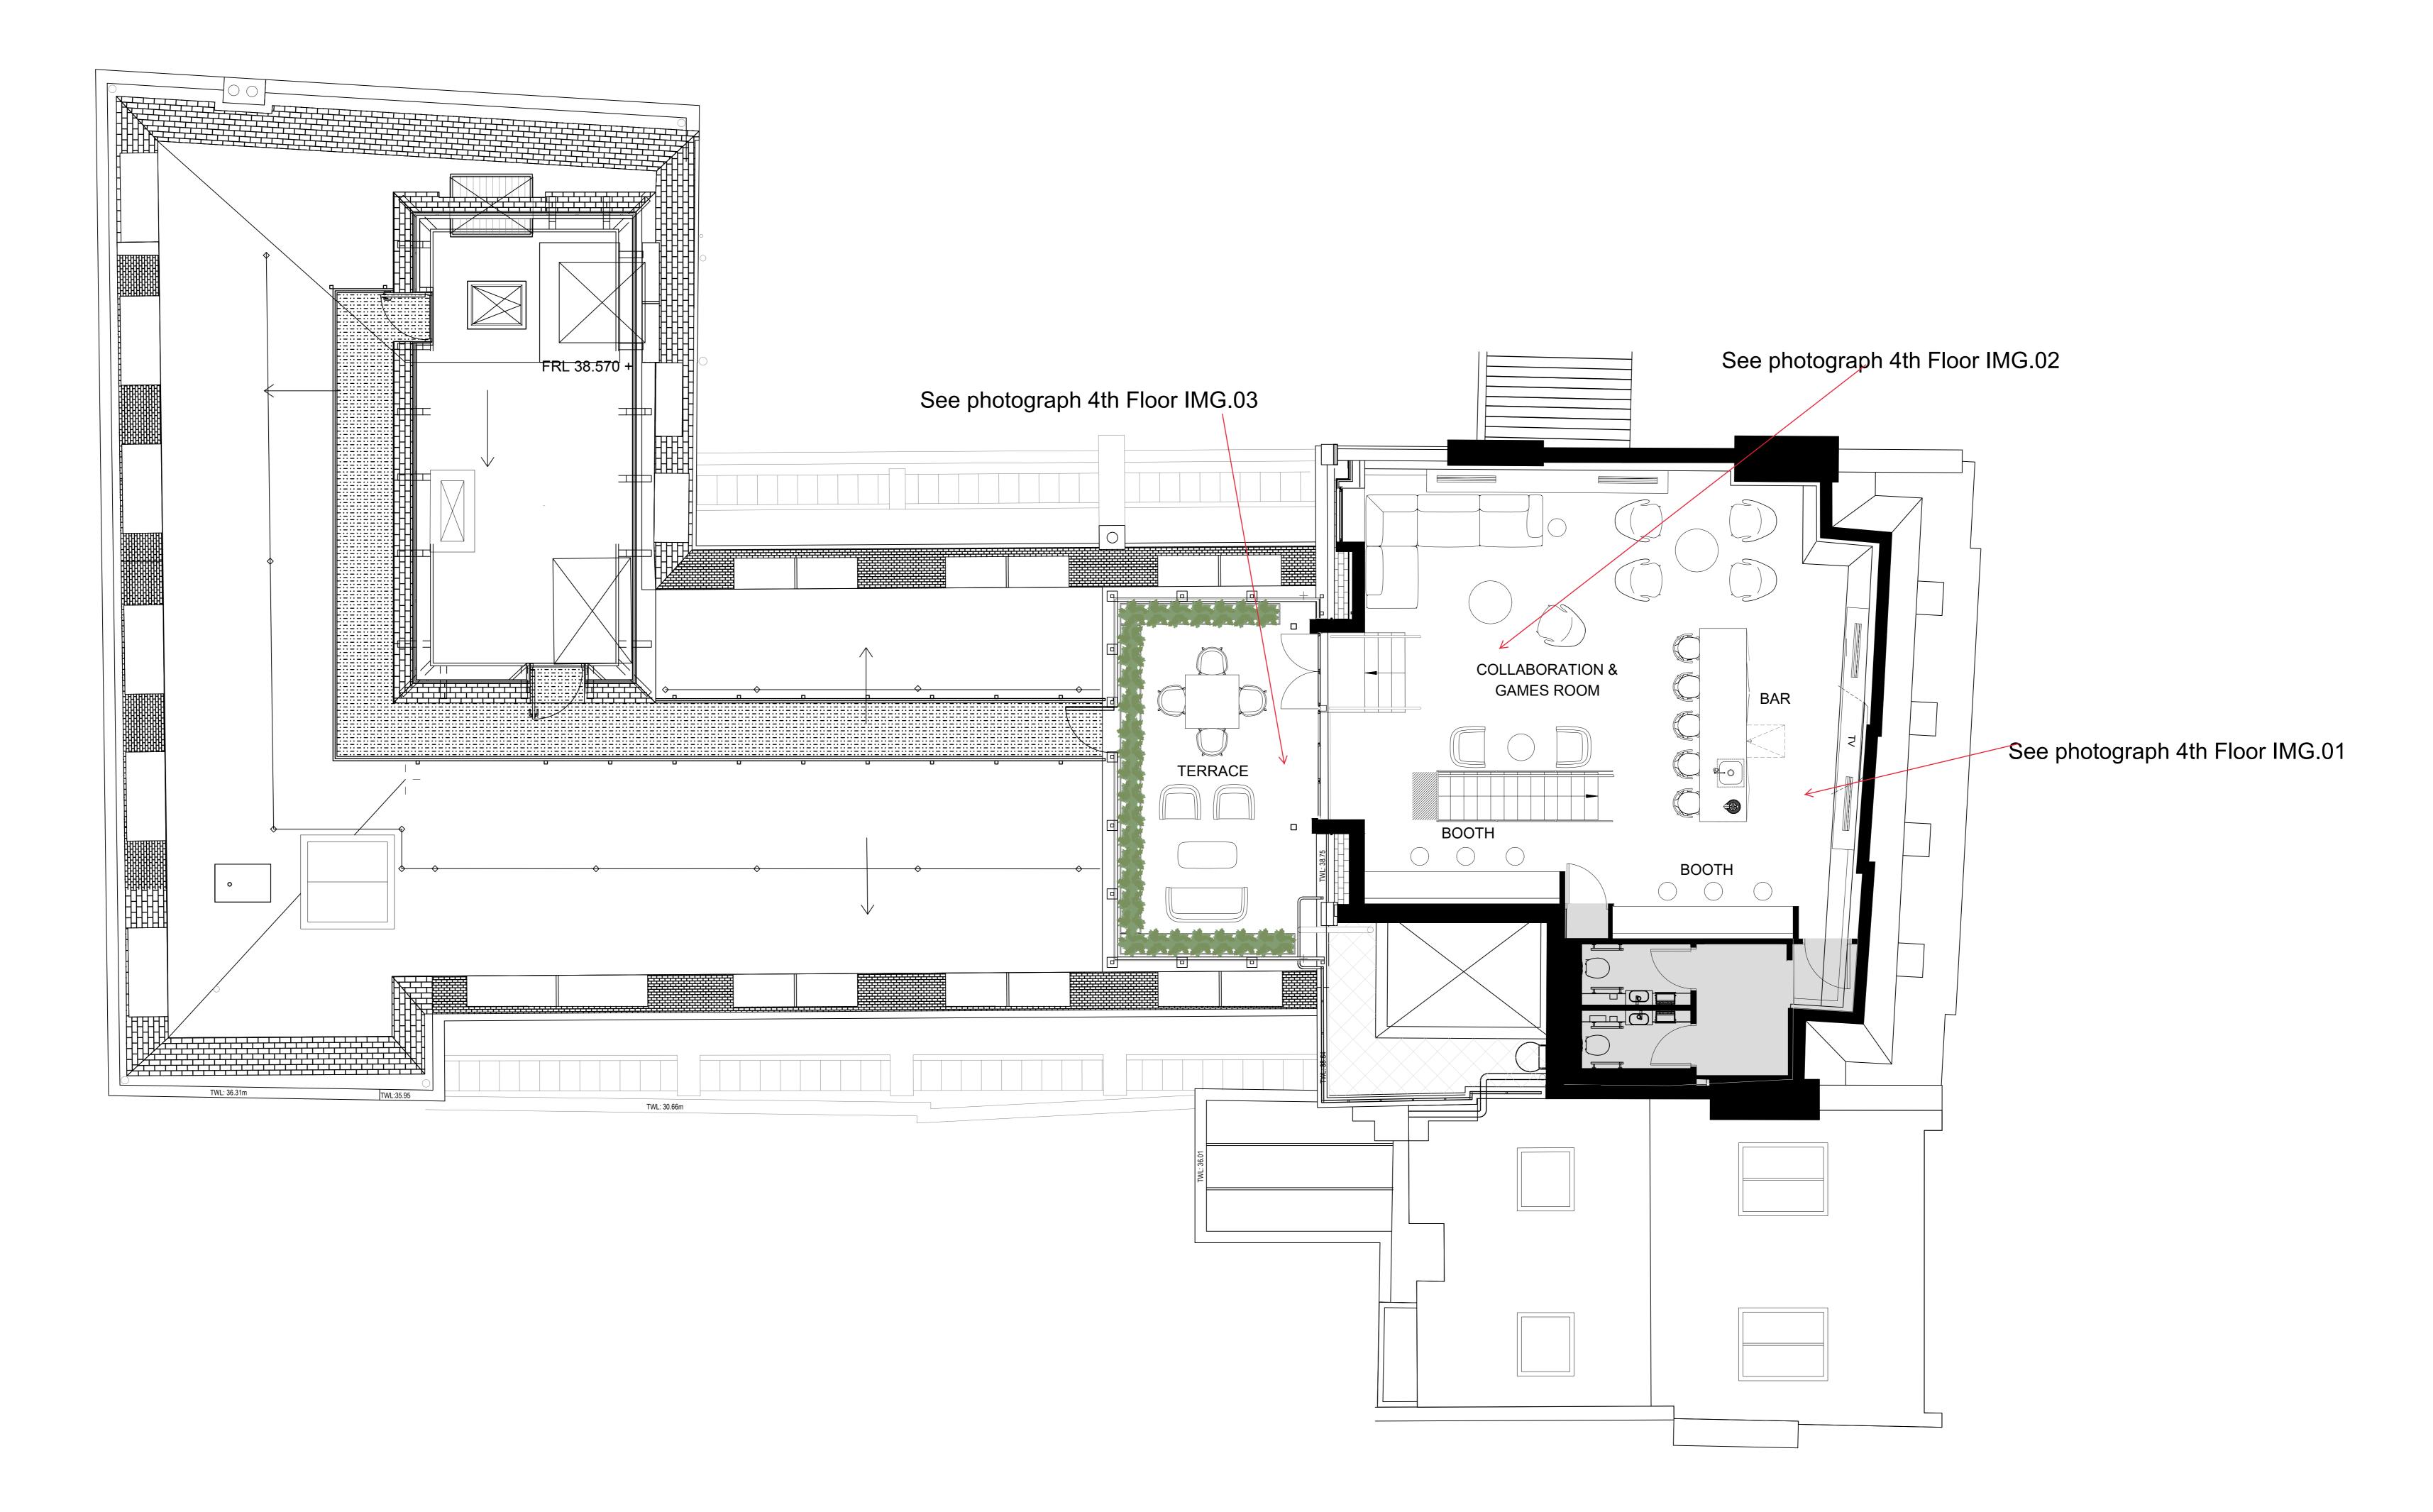

1:50 Scale

T 020 7902 1866 E hello@maris.co.uk W maris.co.uk

Drawing first produced

PRE CONSTRUCTION

The Mission Group

 Project Number
 Ref
 Floor
 Detail

 31562
 00
 04
 GA

Proposed Fourth Floor Option 2 General Arrangement (Design)

Produced by Scale Date Created Rev KM 1:50@A0 24/06/2022

BY DATE

REV DESCRIPTION

DRAWING STATUS

30-32 Great Queen Street

London WC2B 5BL

The Harlequin Building 65 Southwark Street London SE1 0HR