


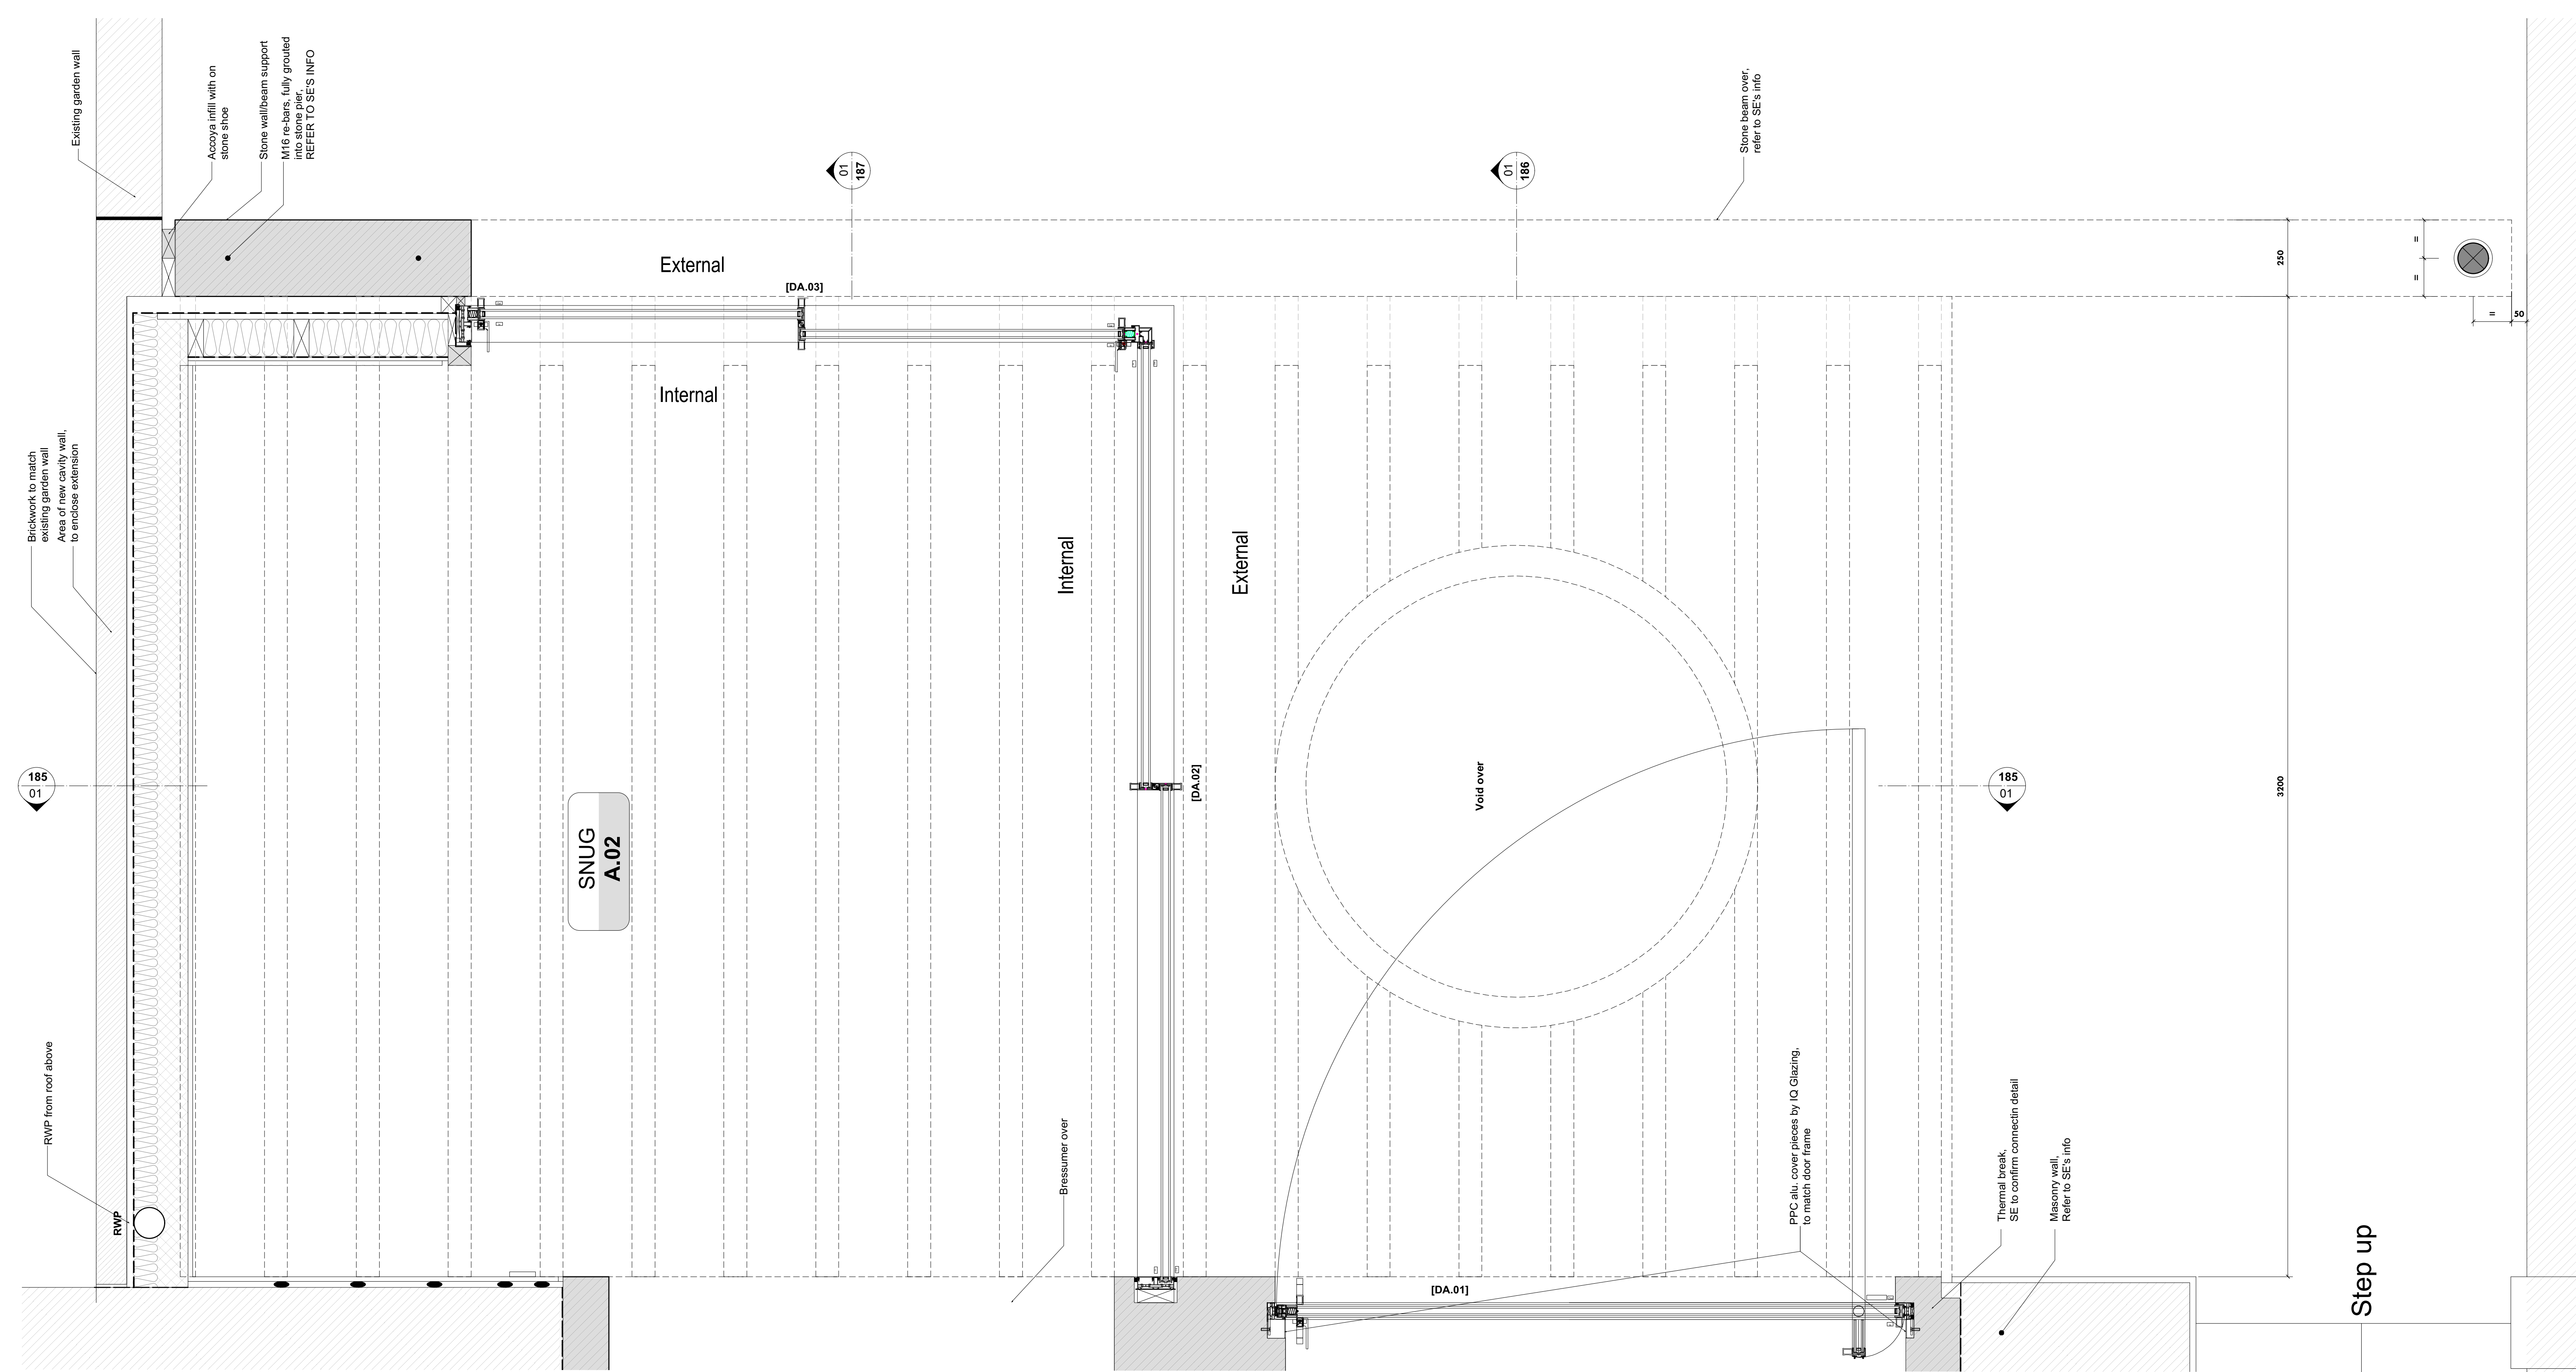

1 EXTENSION - LOWER GR FL PLAN
180 PLAN 1:10

NAGAN JOHNSON ARCHITECTS
2 Pontypool Place London SE1 8QF | studio@naganjohnson.co.uk | 0207 633 0200

CONSTRUCTION DETAIL			
PROJECT CODE PROV	PROJECT ADDRESS 14 Provost Road London NW3 4ST	CLIENT Gillian Boccara & Laurence Page	DATE 22.06.2021
DRAWING No. 180 PP detail	REV. DRAWING TITLE Proposed 1:10 Plan detail	PROJECT CONTACT Michael Johnson Russell Everton	SCALE @ A1 1:10 SCALE @ A3 1:20

REVISIONS

NOTES

- Do not scale off this drawing.
- Any errors or omissions to be reported to NAGANJOHNSON ARCHITECTS immediately.
- This drawing and design is the copyright of NAGANJOHNSON ARCHITECTS and is not to be used for any purpose without their consent.
- All dimensions are to be verified on site before commencing work.
- This drawing shall be read in conjunction with all relevant documents / To be read in conjunction with SE information.